


Oxford Plus 4x3

Tikr. ---	Dare AND	1 SHEET	7 OF
--------------	-------------	------------	---------

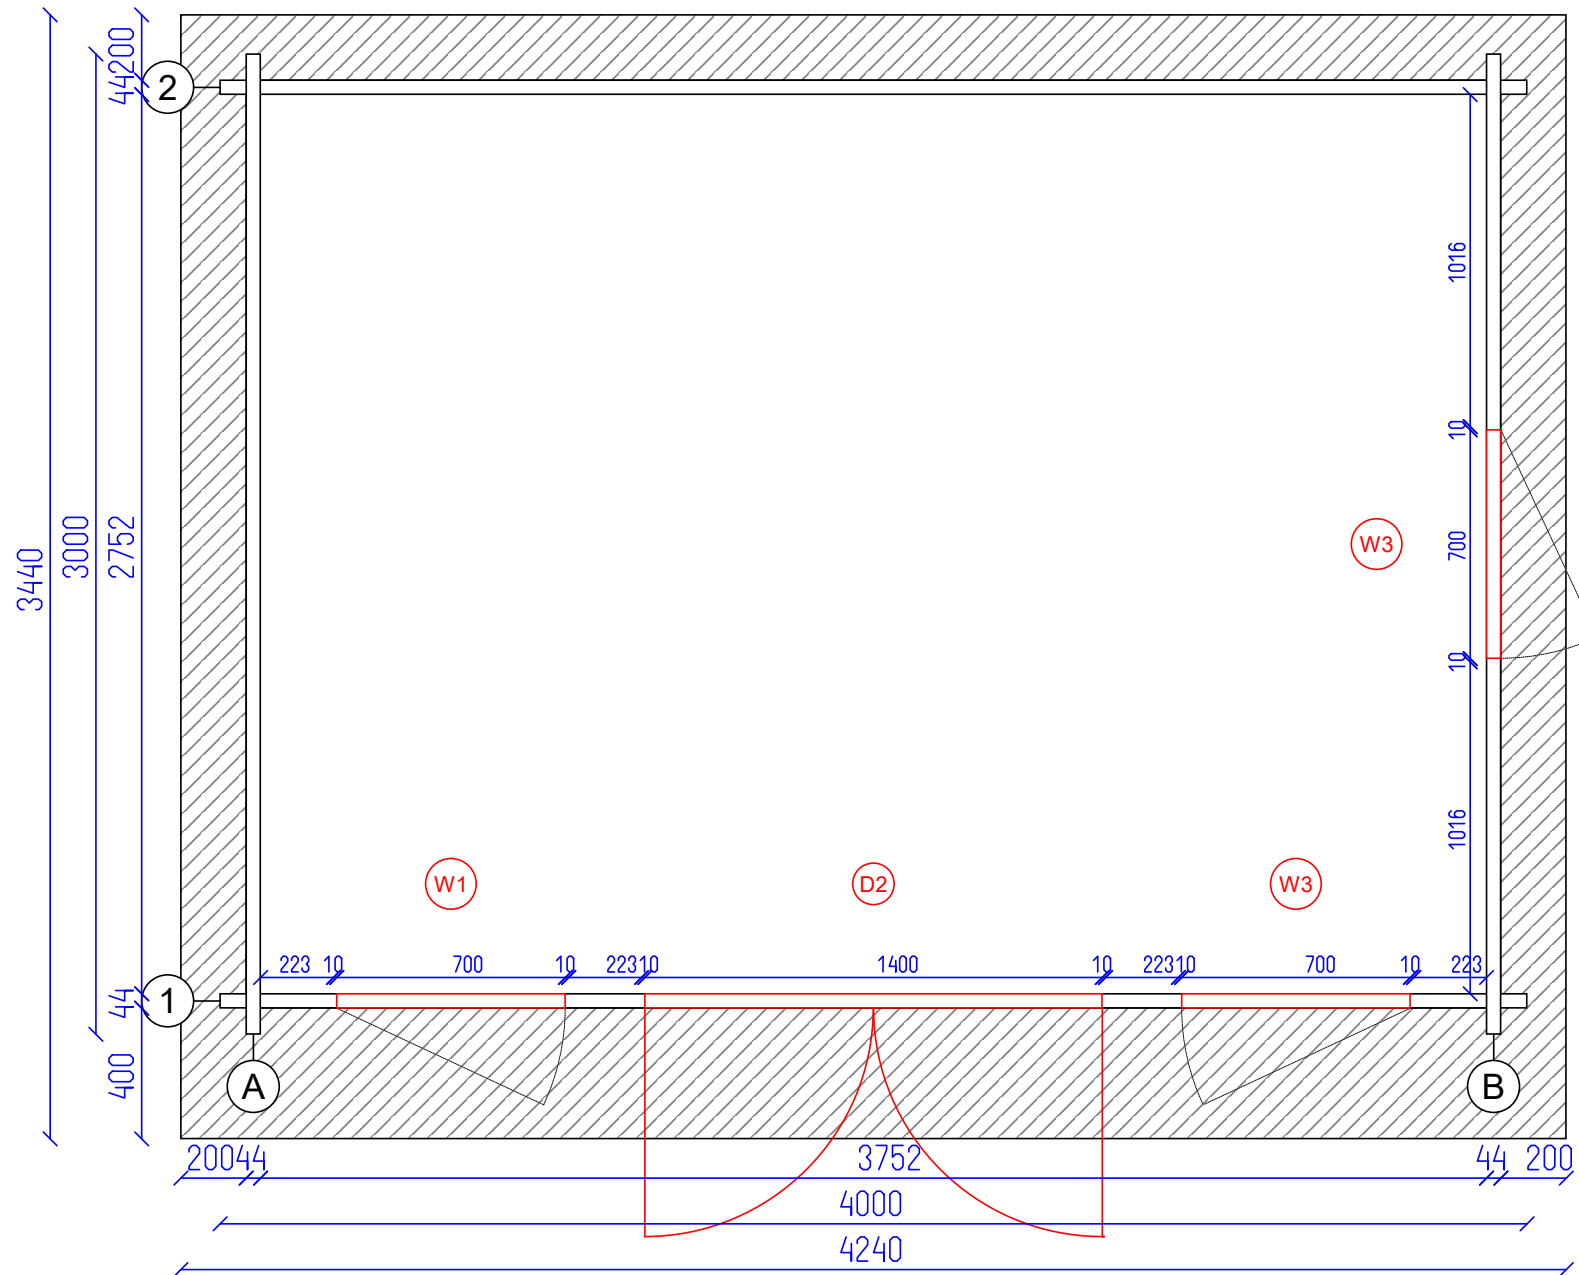

Oxford Plus 4x3


Ground plan

Tikr.  
---

Dare  
AND

2  
SHEET

7  
OF

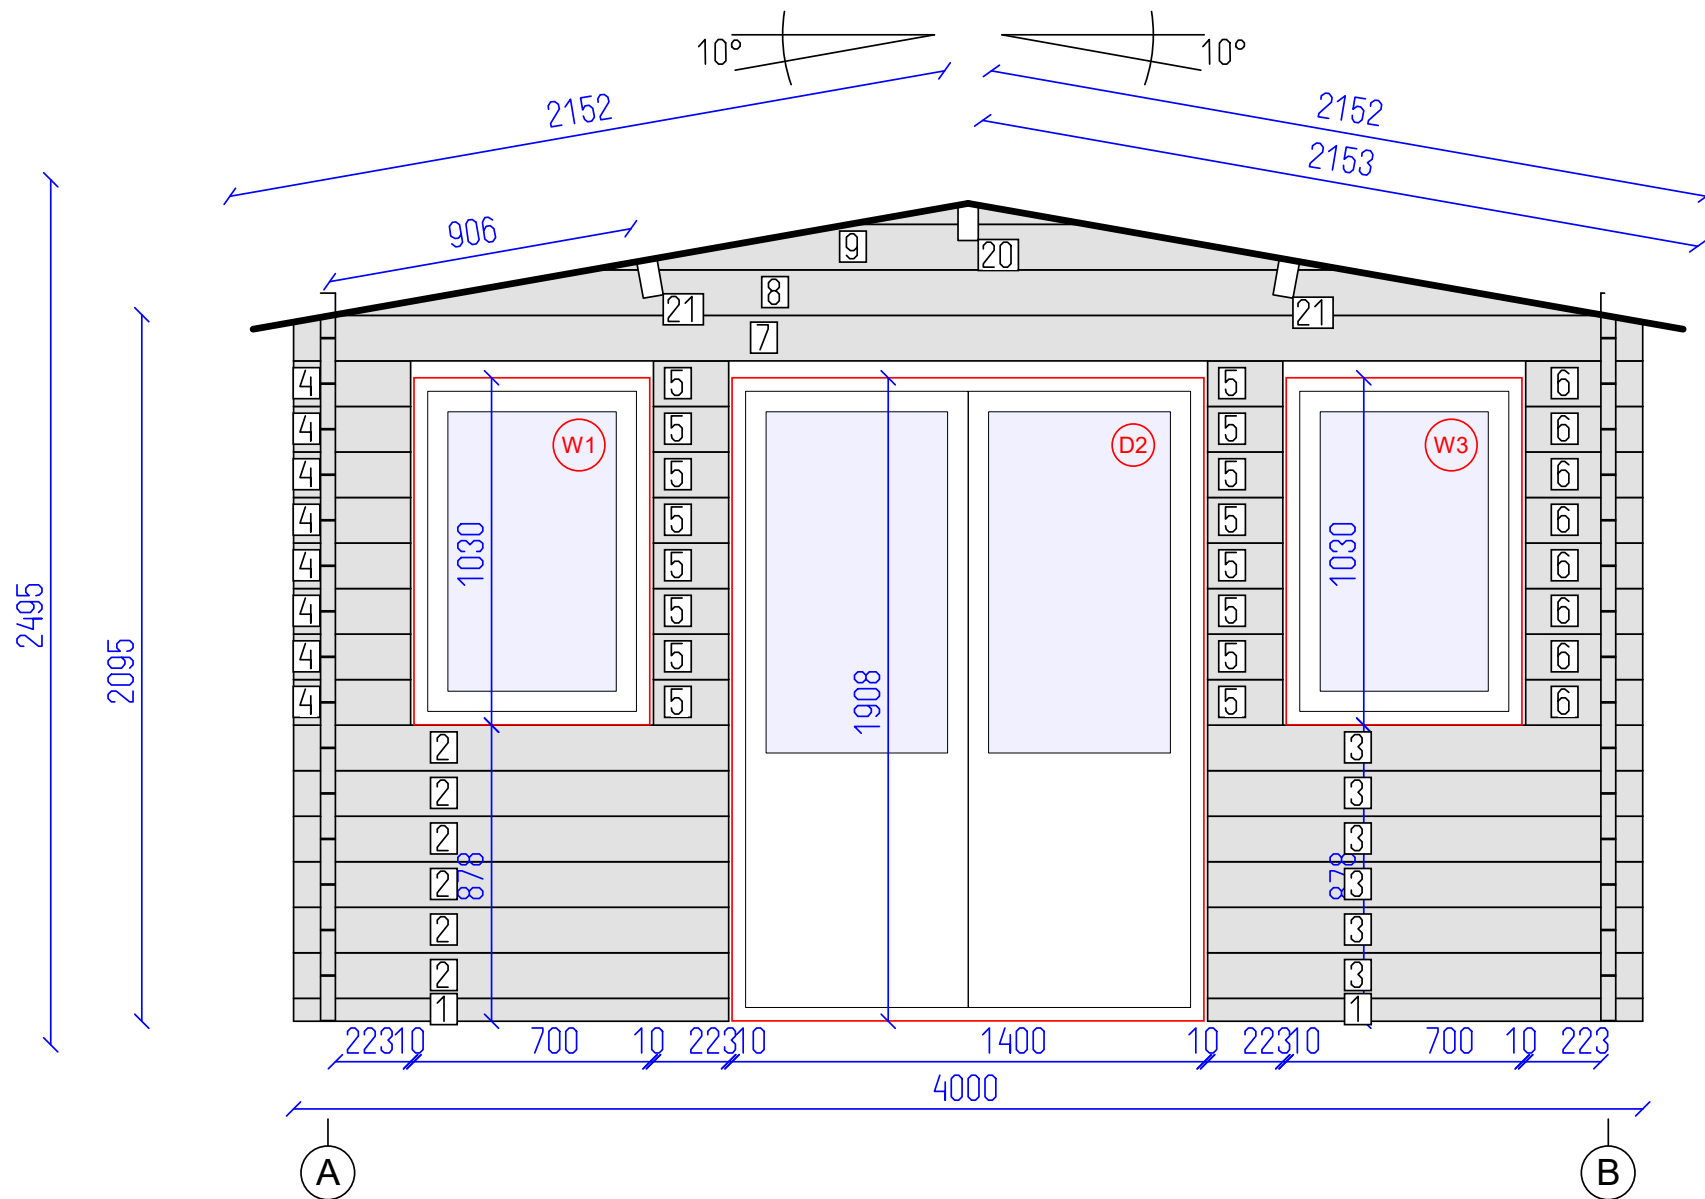

DETAILS

N	QTY
1	2
2	6
3	6
4	8
5	16
6	8
7	1
8	1
9	1
20	1
21	2

LIST OF ELEMENTS

1. Wall 68x44x1290
  2. Wall 135x44x1290
  3. Wall 135x44x1290
  4. Wall 135x44x347
  5. Wall 135x44x223
  6. Wall 135x44x347
  7. Wall 135x44x4000
  8. Wall 135x44x3774
  9. Wall 135x44x2240
  20. Roof beam 140x70x3440
  21. Roof beam 140x70x3440
- Total 6.29 m<sup>2</sup>



Oxford Plus 4x3


Wall 1

Tikr. ---

Dare AND

3 SHEET

7 OF

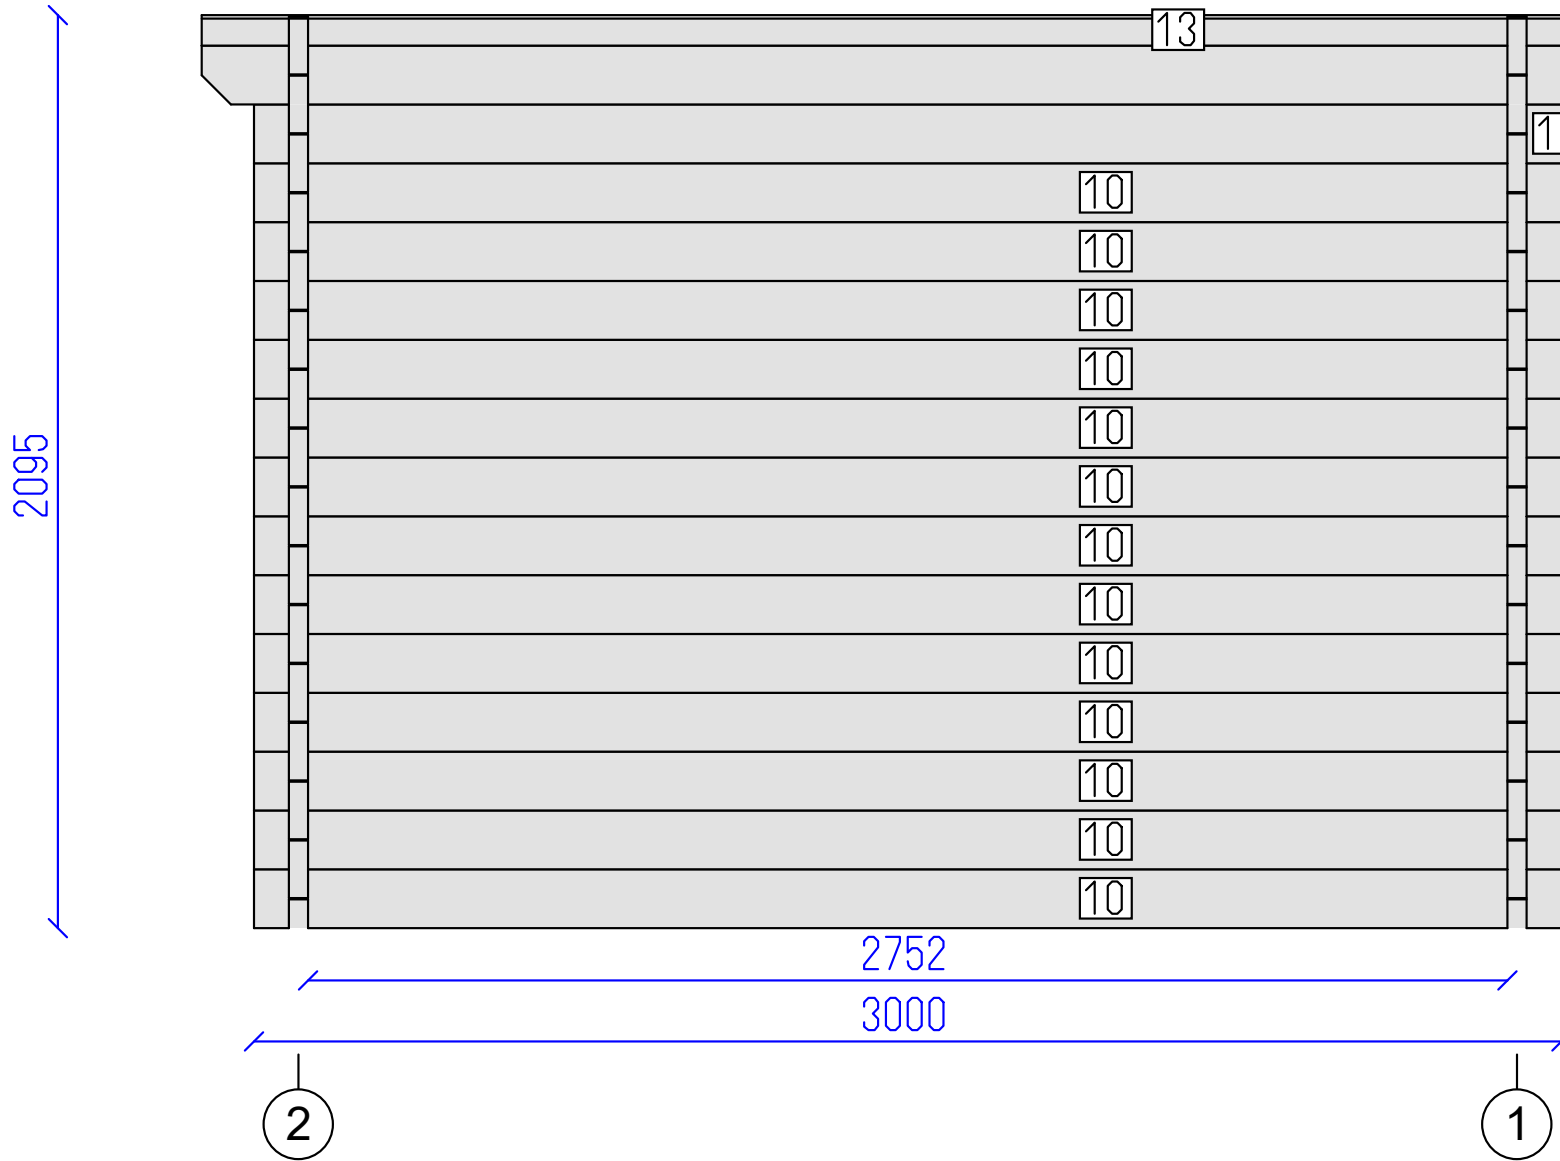


DETAILS

N	QTY
10	13
11	1
12	1
13	1

LIST OF ELEMENTS

- 10. Wall 135x44x3000
  - 11. Wall 135x44x3120
  - 12. Wall 135x44x3440
  - 13. Wall 70x44x3440
- Total 6.39 m<sup>2</sup>

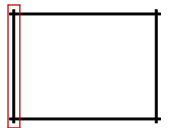

Oxford Plus 4x3



Wall A


Tikr.  
---

Dare  
AND

4  
SHEET

7  
OF

2495  
2095

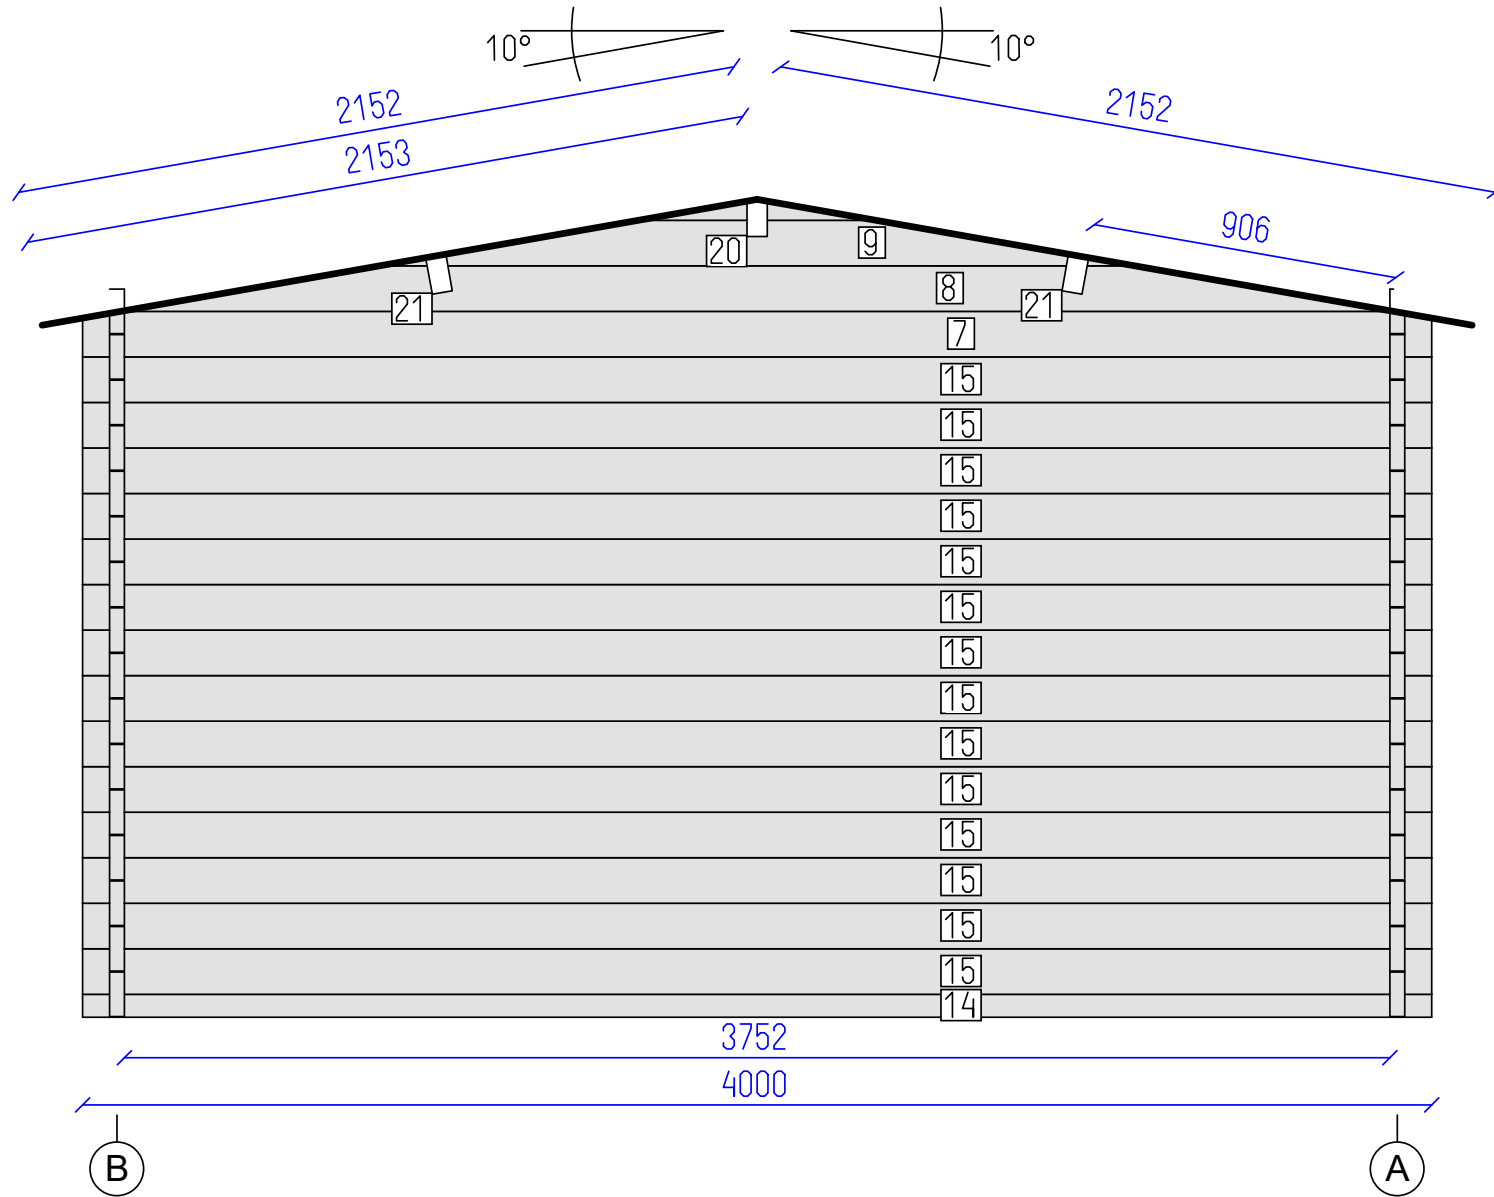


DETAILS

N	QTY
14	1
15	14
7	1
8	1
9	1
20	1
21	2

LIST OF ELEMENTS

- 14. Wall 68x44x4000
  - 15. Wall 135x44x4000
  - 7. Wall 135x44x4000
  - 8. Wall 135x44x3774
  - 9. Wall 135x44x2240
  - 20. Roof beam 140x70x3440
  - 21. Roof beam 140x70x3440
- Total 10.63 m<sup>2</sup>

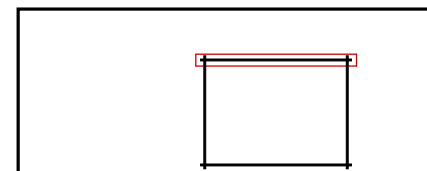

Oxford Plus 4x3


Wall 2

Tikr.  
---

Dare  
AND

5  
SHEET

7  
OF

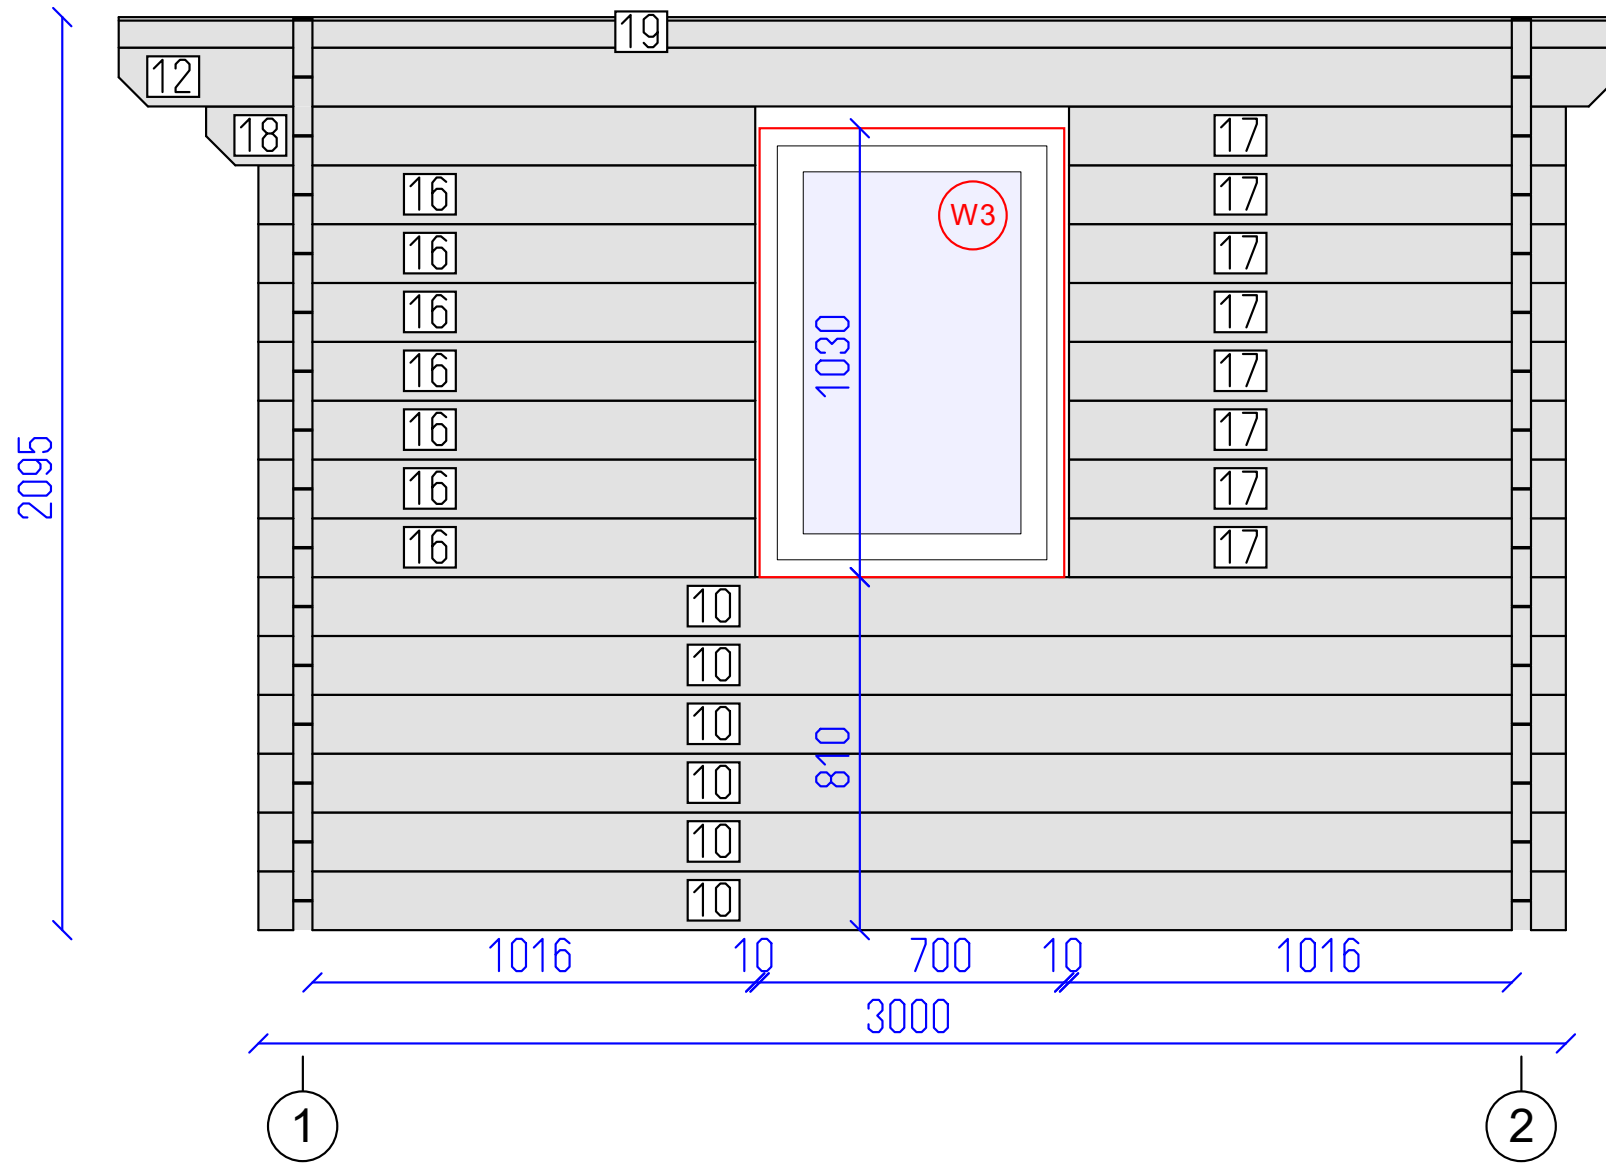


DETAILS

N	QTY
10	6
16	7
17	8
18	1
12	1
19	1

LIST OF ELEMENTS

- 10. Wall 135x44x3000
- 16. Wall 135x44x1140
- 17. Wall 135x44x1140
- 18. Wall 135x44x1260
- 12. Wall 135x44x3440
- 19. Wall 70x44x3440
- Total 5.61 m<sup>2</sup>

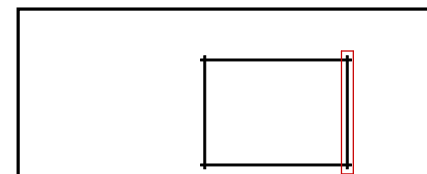

Oxford Plus 4x3


Wall B

Tikr.  
---

Dare  
AND

6  
SHEET

7  
OF

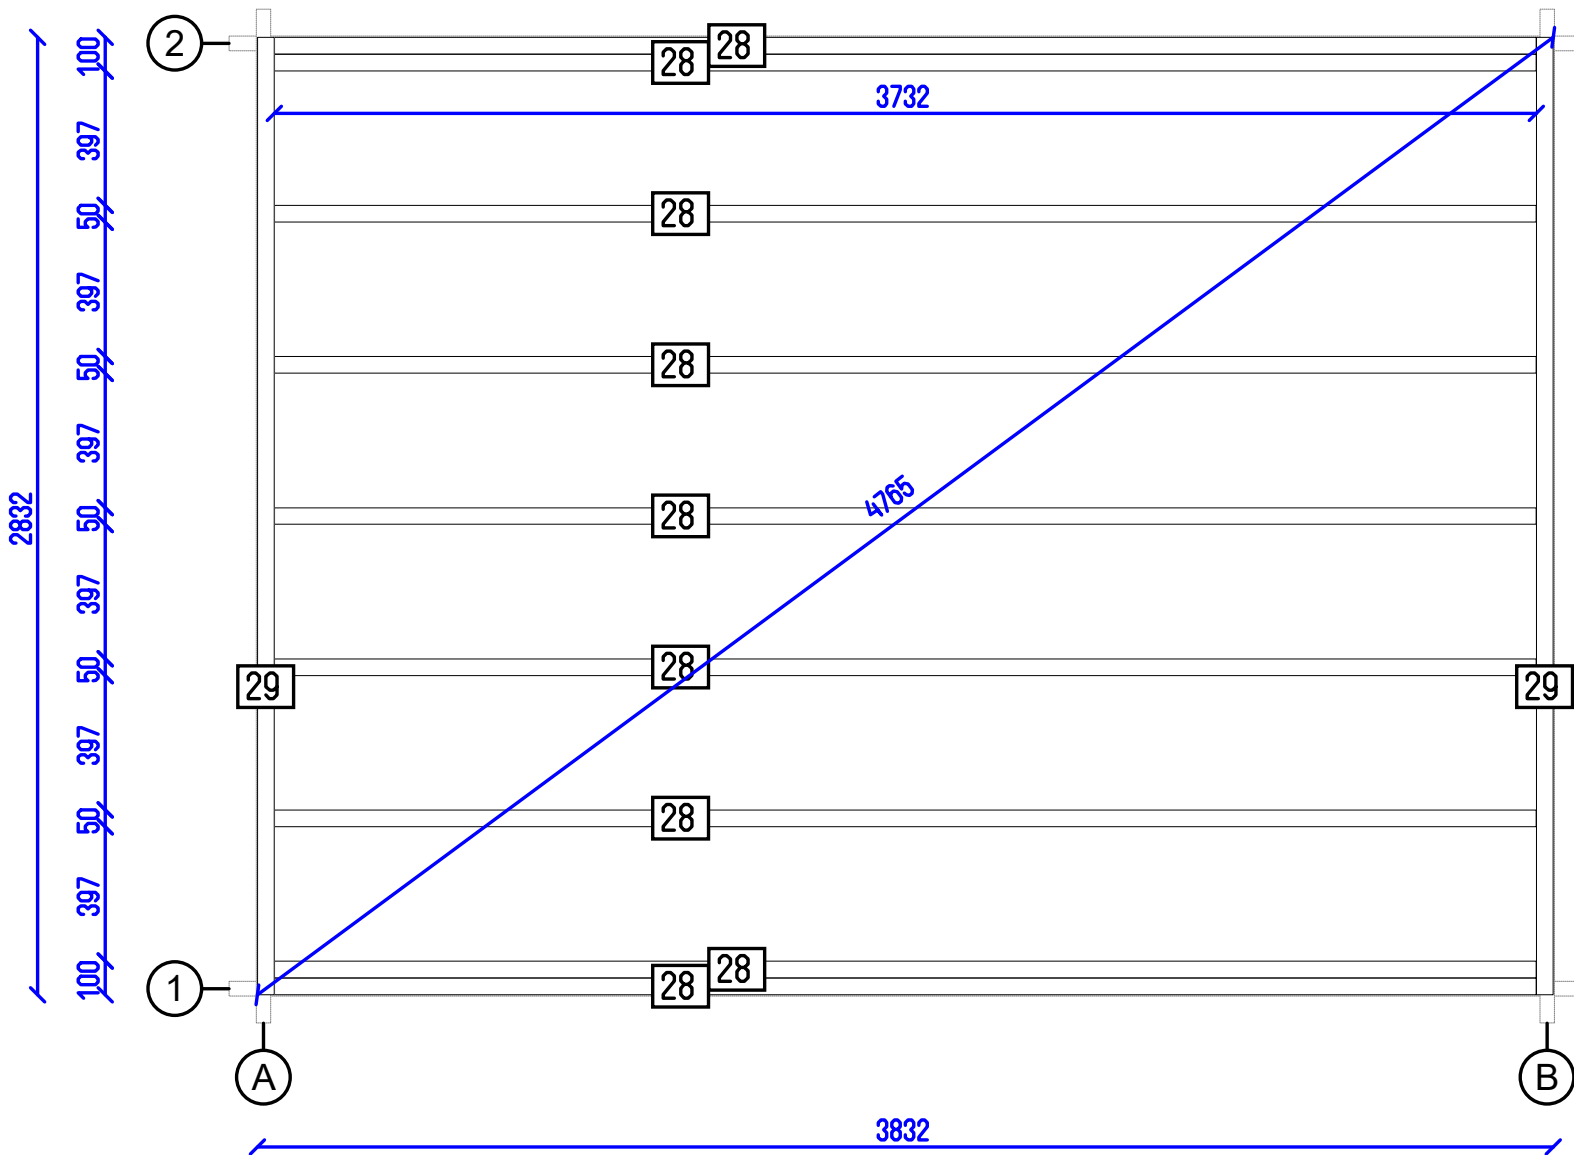

Oxford Plus 4x3

Flr. bearers pl.

Tikr. ---

Dare AND

7 SHEET

7 OF