


Trentino Plus 6x5 44

Tikr. ---	Dare AND	1 SHEET	7 OF
--------------	-------------	------------	---------

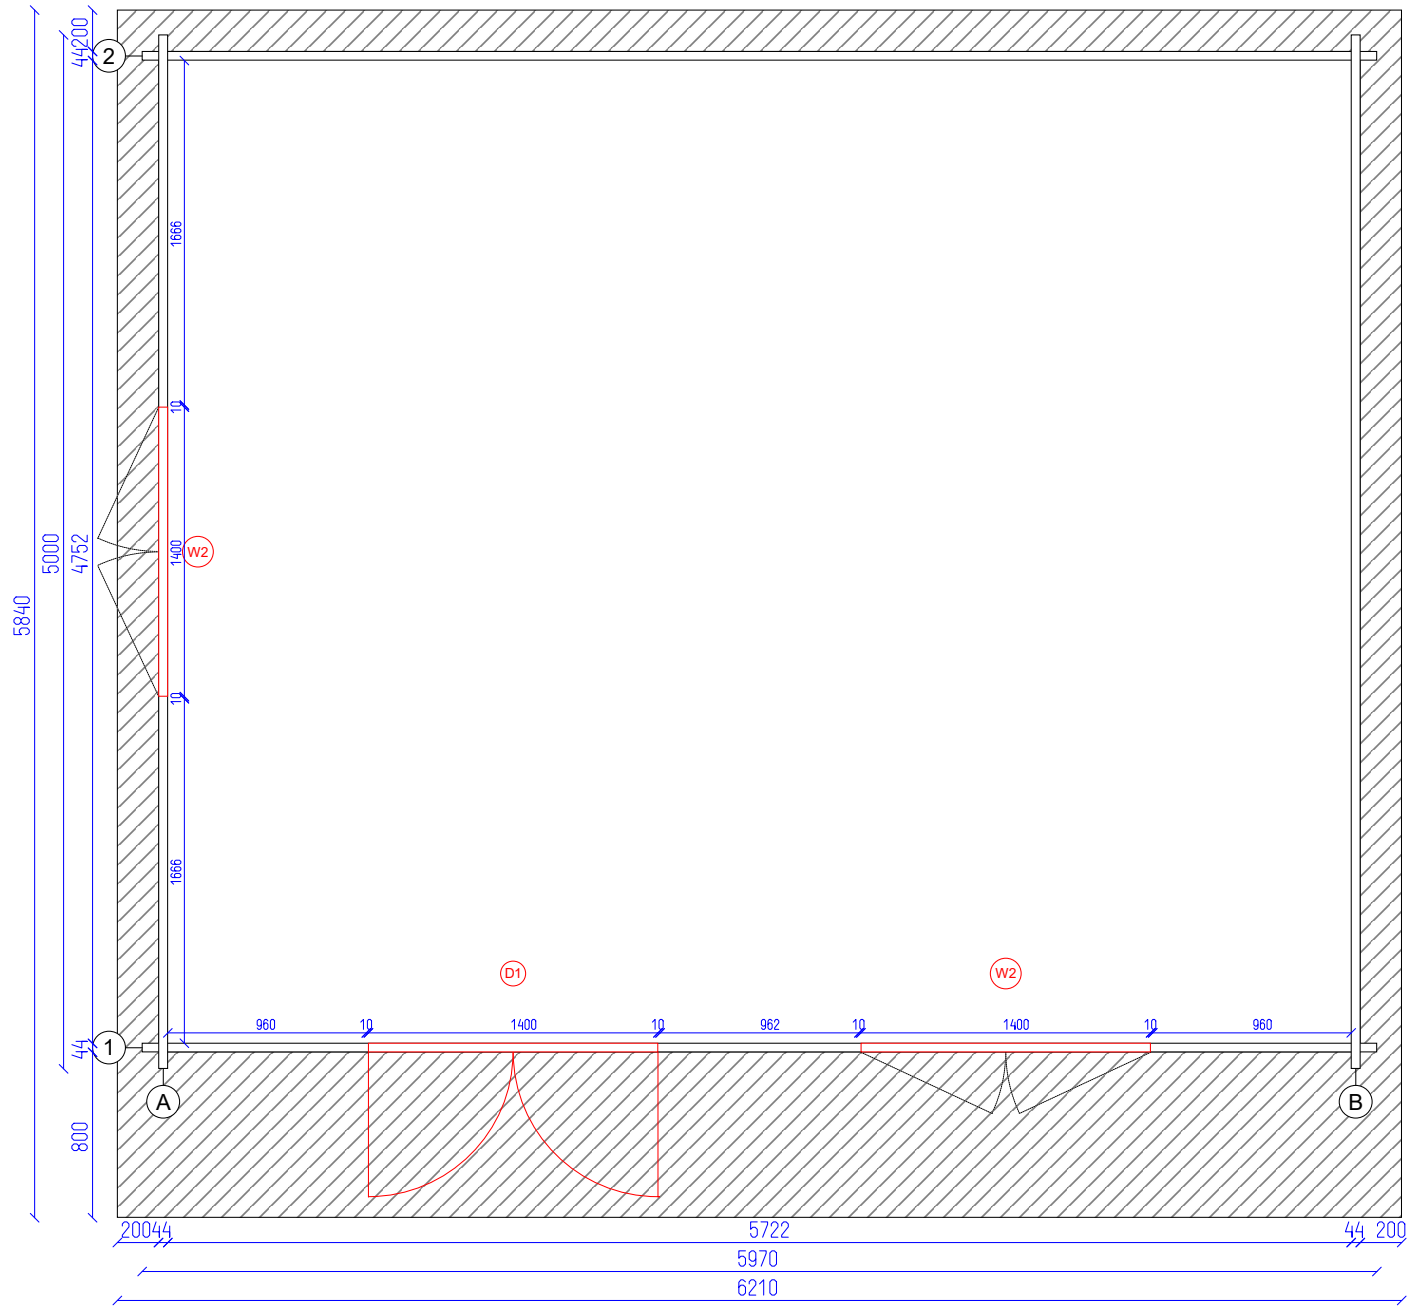

Trentino Plus 6x5 44


Ground plan

Tikr. ---

Dare AND

2 SHEET

7 OF

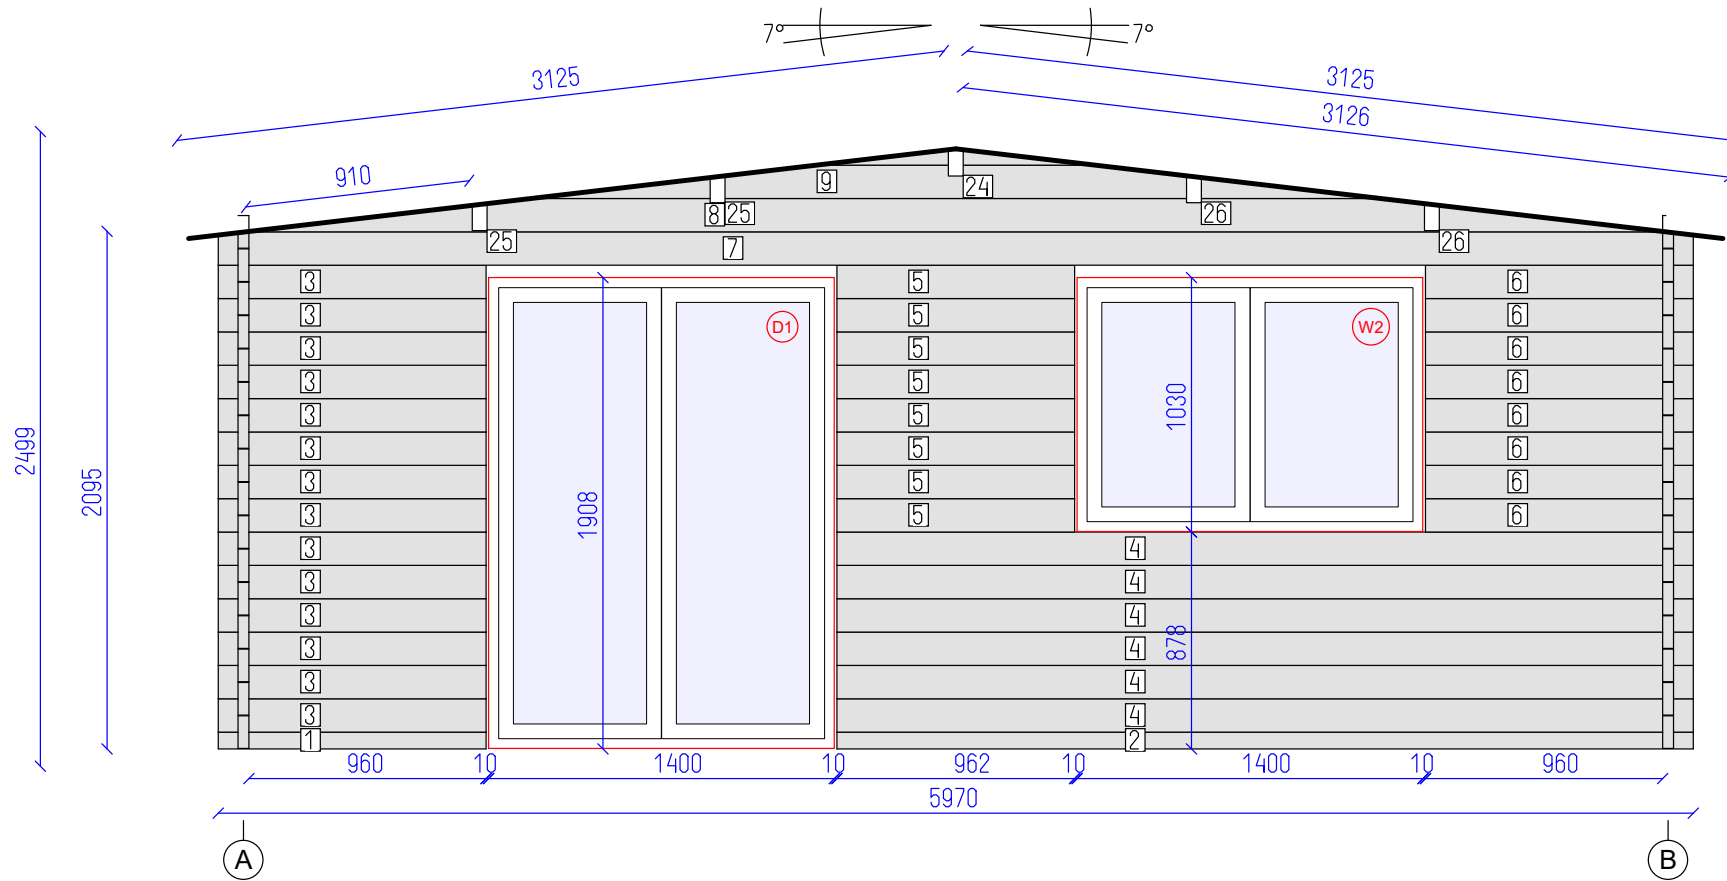


DETAILS

N	QTY
1	1
2	1
3	14
4	6
5	8
6	8
7	1
8	1
9	1
24	1
25	2
26	2

LIST OF ELEMENTS

1. Wall 68x44x1084
 2. Wall 68x44x3466
 3. Wall 135x44x1084
 4. Wall 135x44x3466
 5. Wall 135x44x962
 6. Wall 135x44x1084
 7. Wall 135x44x5970
 8. Wall 135x44x5748
 9. Wall 135x44x3440
 24. Roof beam 140x70x5840
 25. Roof beam 140x70x5840
 26. Roof beam 140x70x5840
- Total 13.51 m²

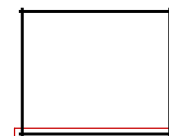

Trentino Plus 6x5 44



Wall 1

Tikr. ---

Dare AND

3



7 OF SHEET

DETAILS

N	QTY
10	6
11	1
12	5
13	7
14	1
15	1
16	1
17	1

LIST OF ELEMENTS

- 10. Wall 135x44x5000
 - 11. Wall 135x44x5000
 - 12. Wall 135x44x1790
 - 13. Wall 135x44x1790
 - 14. Wall 135x44x1977
 - 15. Wall 135x44x2243
 - 16. Wall 135x44x5840
 - 17. Wall 70x44x5840
- Total 9.39 m²

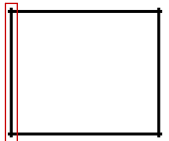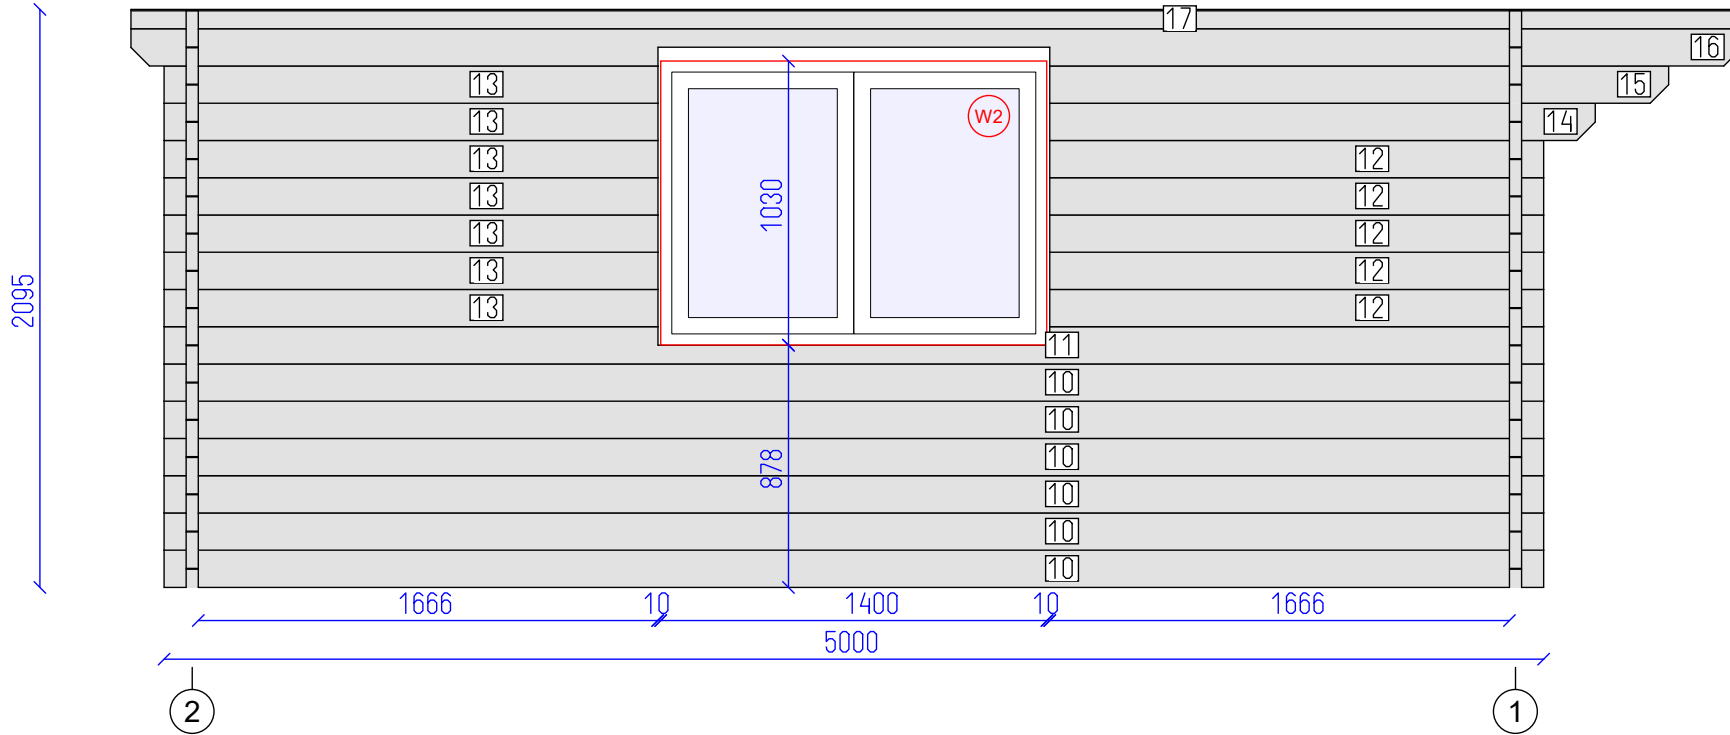

Trentino Plus 6x5 44




Wall A

Tikr. ---

Dare AND

4 SHEET

7 OF

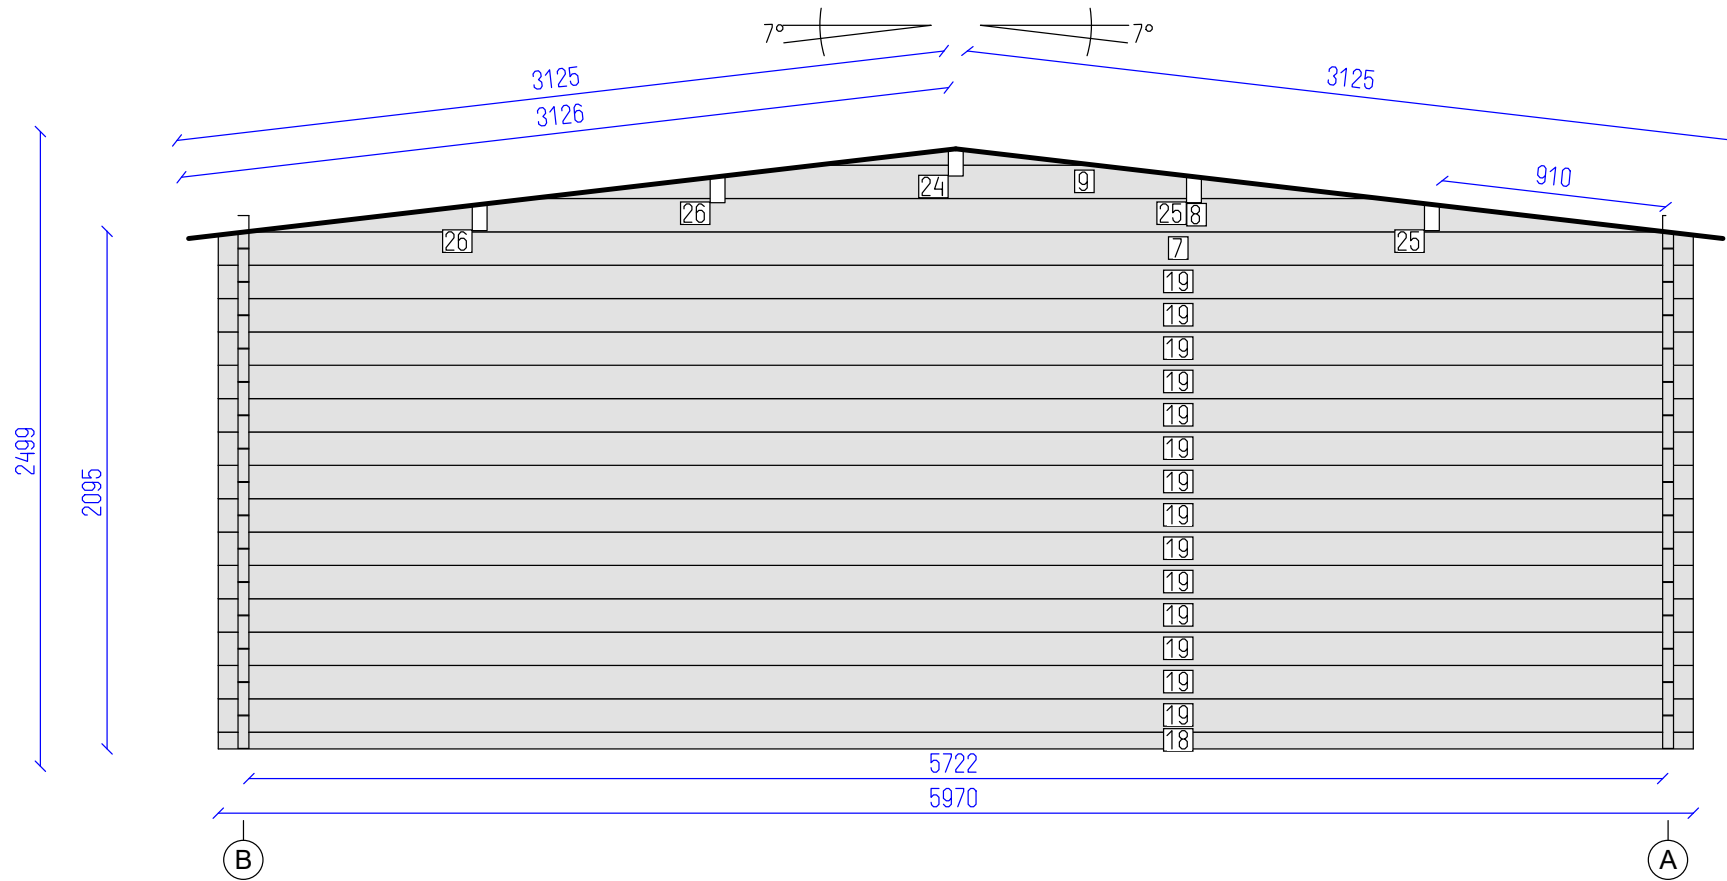


DETAILS

N	QTY
18	1
19	14
7	1
8	1
9	1
24	1
25	2
26	2

LIST OF ELEMENTS

- 18. Wall 68x44x5970
- 19. Wall 135x44x5970
- 7. Wall 135x44x5970
- 8. Wall 135x44x5748
- 9. Wall 135x44x3440
- 24. Roof beam 140x70x5840
- 25. Roof beam 140x70x5840
- 26. Roof beam 140x70x5840
- Total 17.82 m²

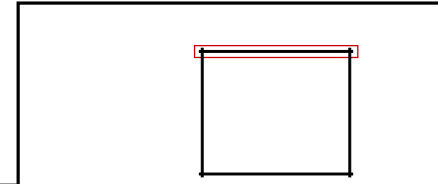


Trentino Plus 6x5 44

DETAILS

N	QTY
10	12
20	1
21	1
22	1
23	1

LIST OF ELEMENTS

- 10. Wall 135x44x5000
 - 20. Wall 135x44x5187
 - 21. Wall 135x44x5453
 - 22. Wall 135x44x5840
 - 23. Wall 70x44x5840
- Total 10.73 m²

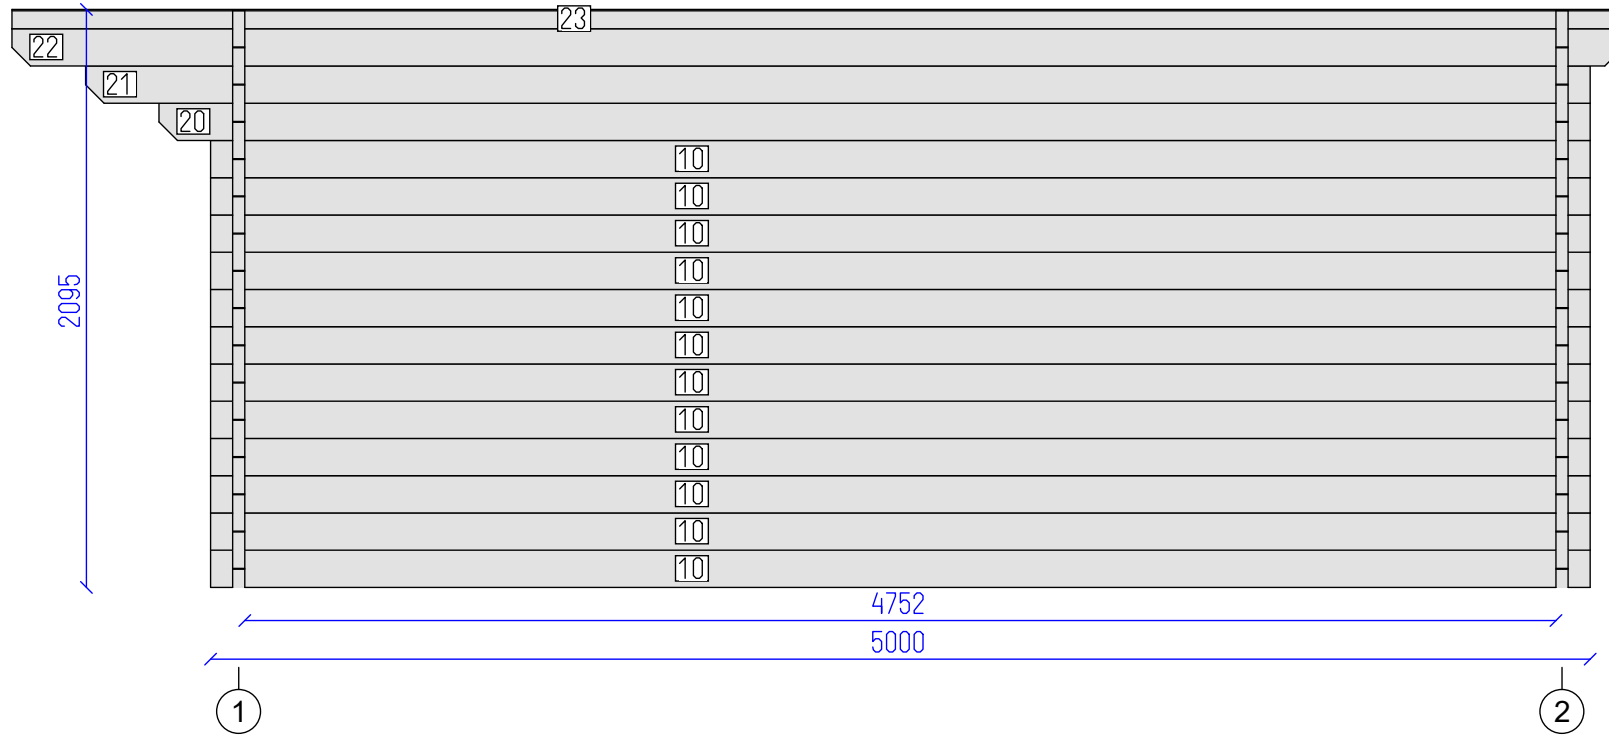

Trentino Plus 6x5 44



Wall B

Tikr. ---


Dare AND

6

7

SHEET

OF

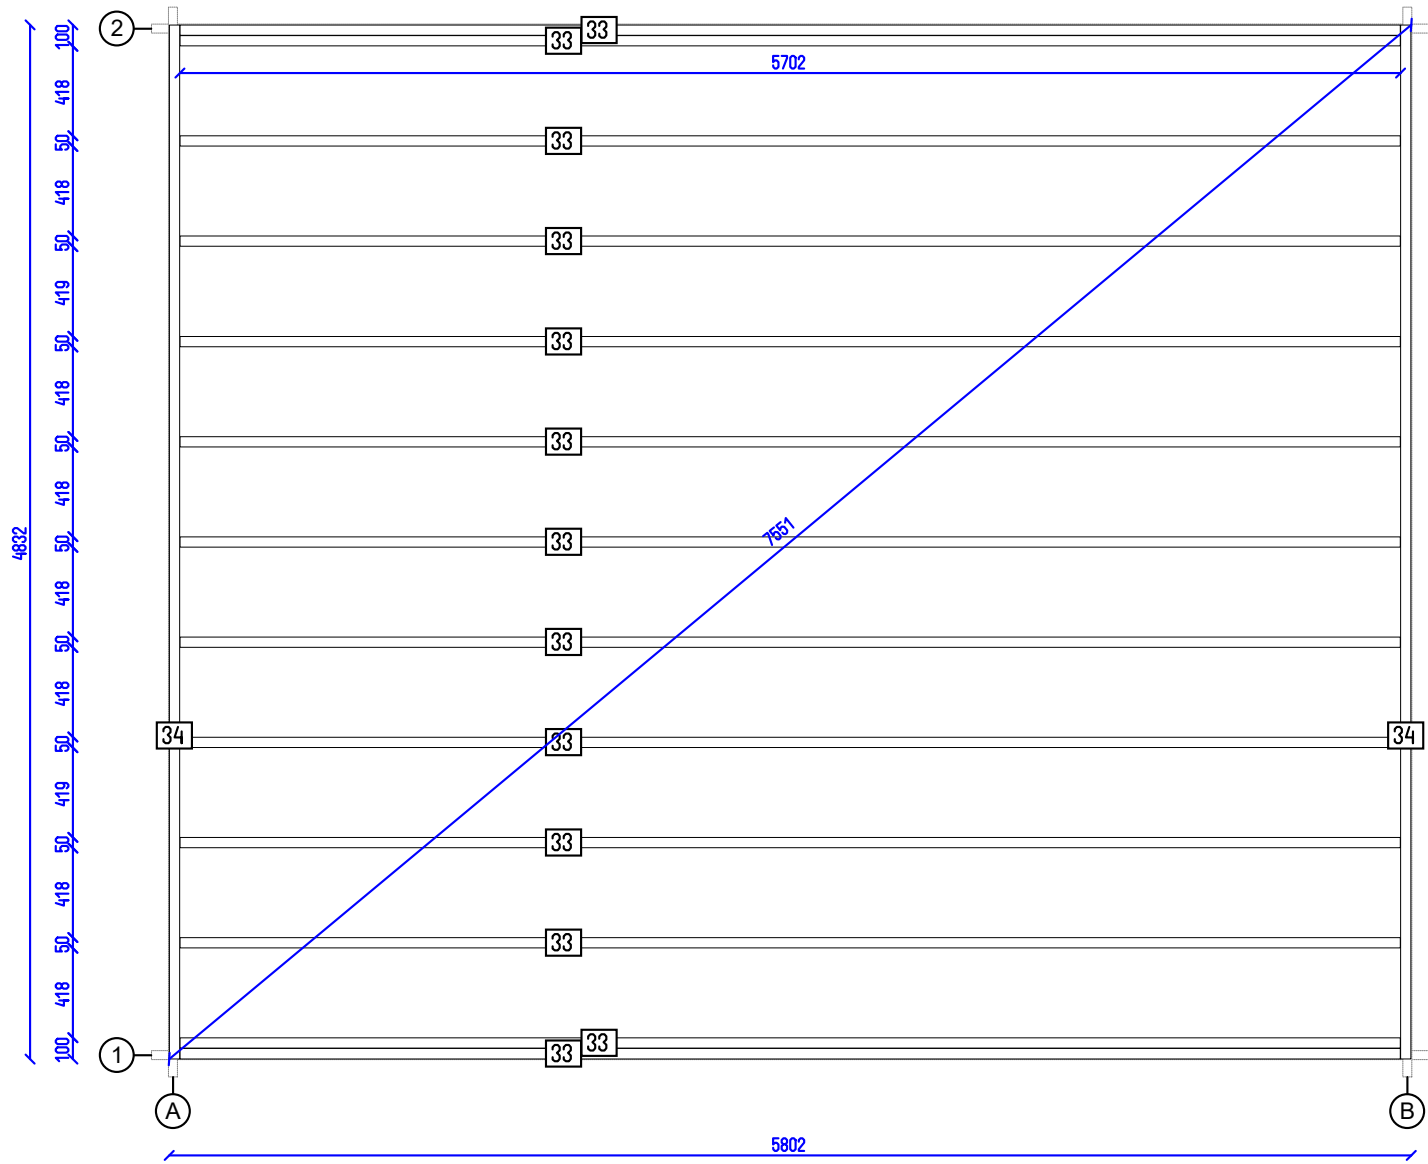

Trentino Plus 6x5 44

Flr. bearers pl.

Tikr.

Dare
AND

7
SHEET

7
OF