


Cervinia Plus 4x3 44

Tikr.	Dare	1	7
---	AND	SHEET	OF

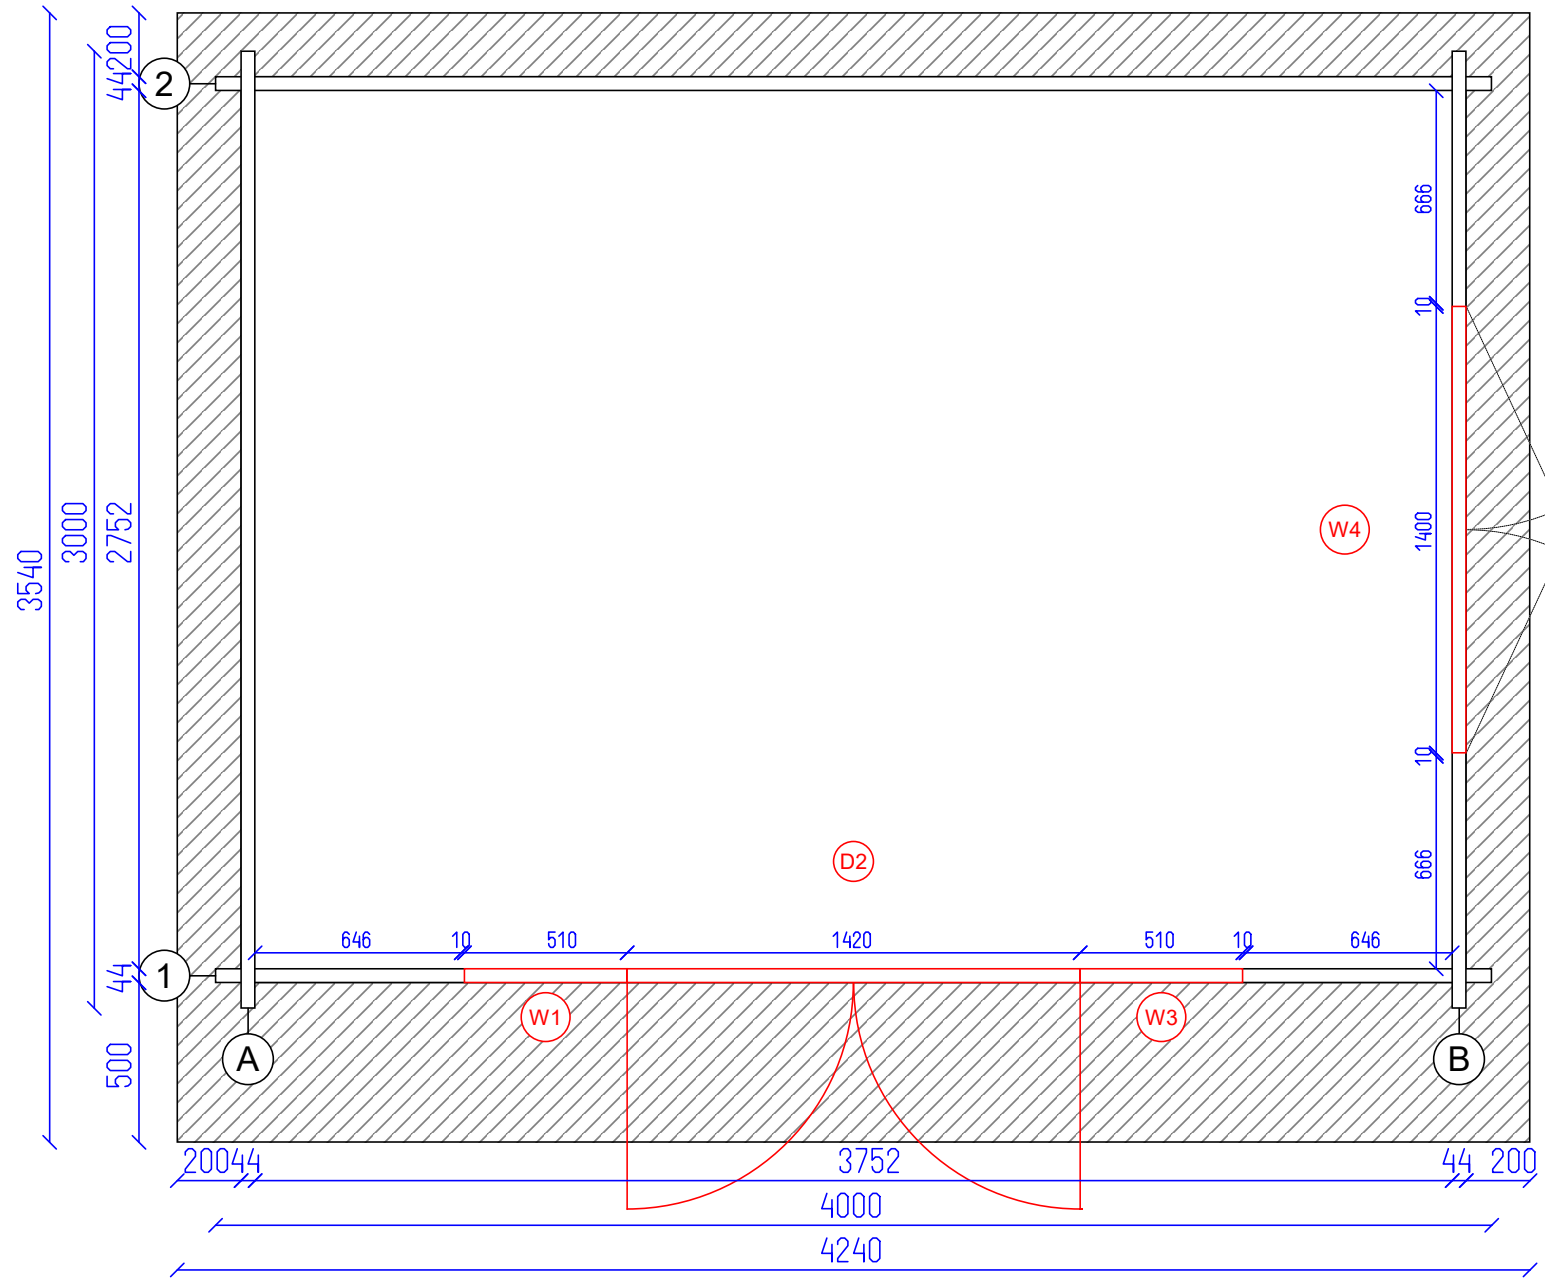

Cervinia Plus 4x3 44


Ground plan

Tikr. ---

Dare AND

2 SHEET

7 OF

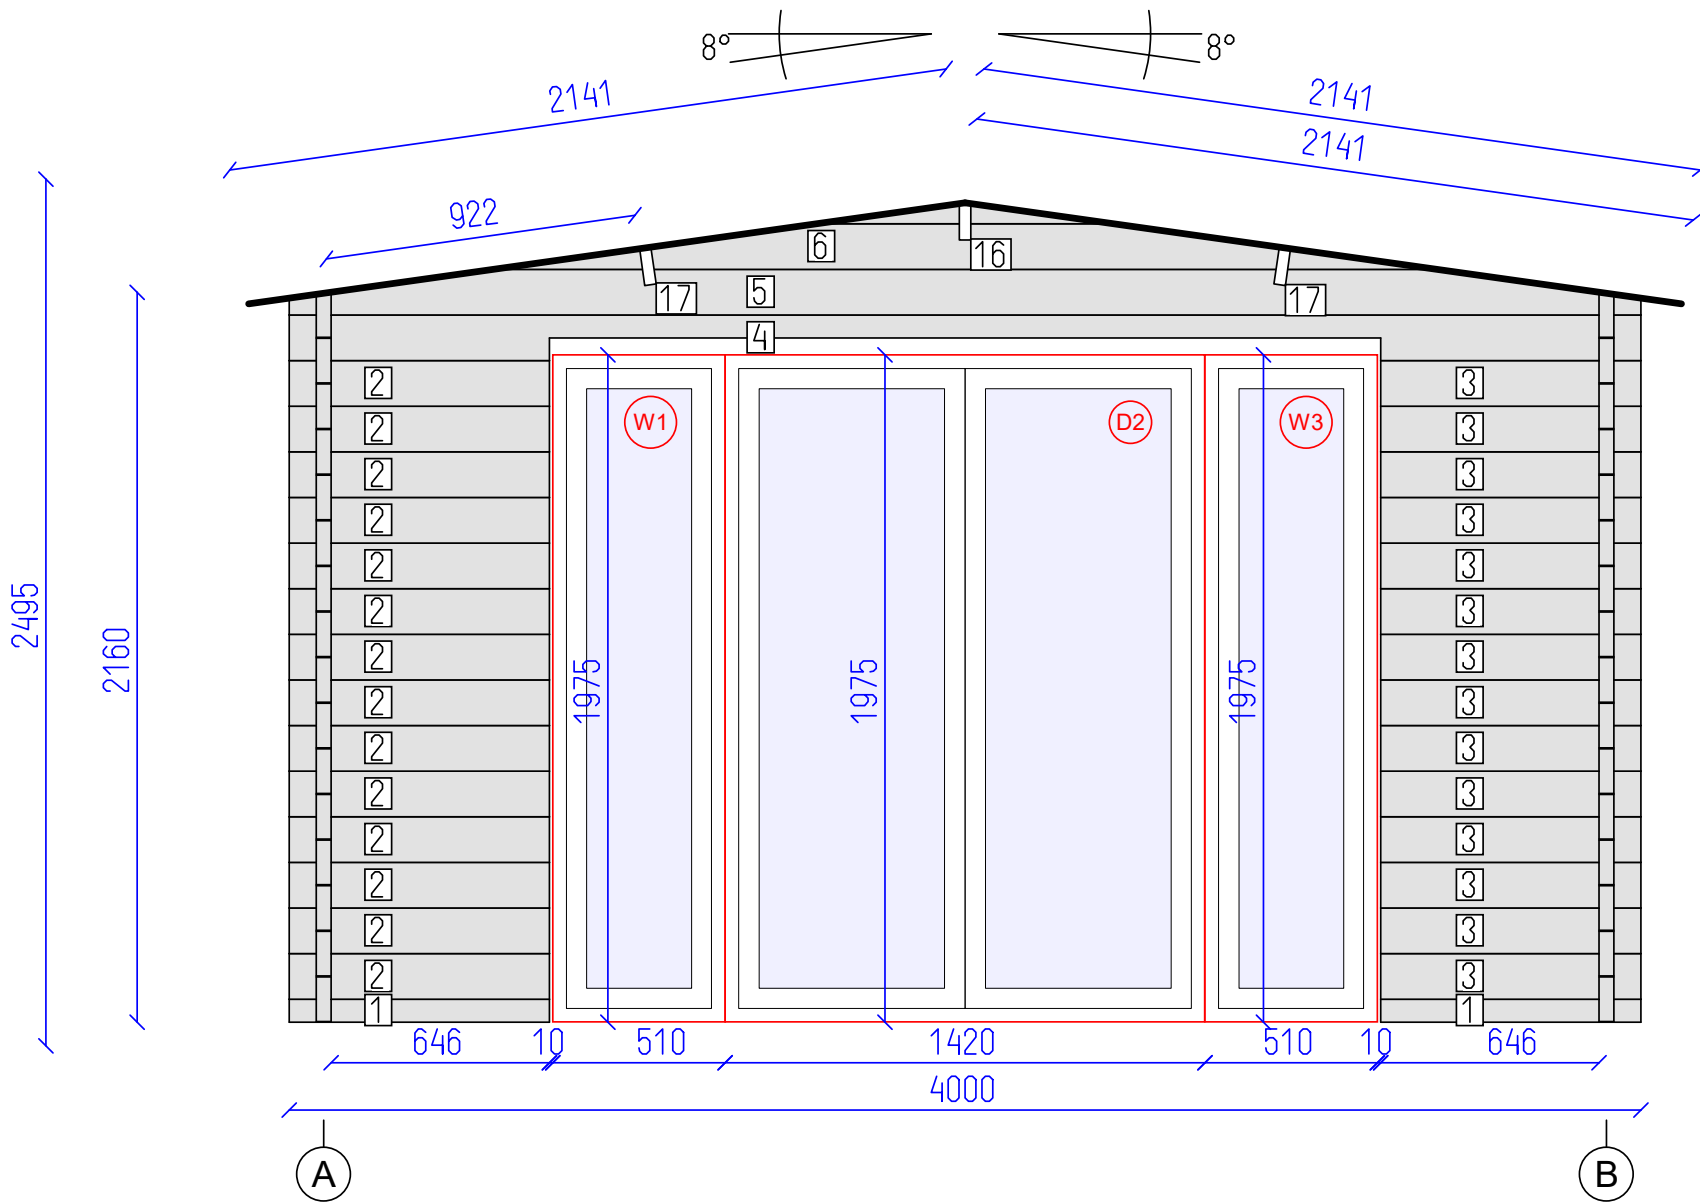


DETAILS

N	QTY
1	2
2	14
3	14
4	1
5	1
6	1
16	1
17	2

LIST OF ELEMENTS

1. Wall 68x44x770
  2. Wall 135x44x770
  3. Wall 135x44x770
  4. Wall 135x44x4000
  5. Wall 135x44x4000
  6. Wall 135x44x2794
  16. Roof beam 140x44x3540
  17. Roof beam 140x44x3540
- Total 5.96 m<sup>2</sup>

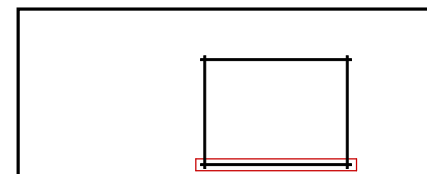

Cervinia Plus 4x3 44

Wall 1

Tikr. ---

Dare AND

3 OF

7 SHEET






DETAILS

N	QTY
7	7
12	7
13	8
14	1
15	1

LIST OF ELEMENTS

- 7. Wall 135x44x3000
  - 12. Wall 135x44x790
  - 13. Wall 135x44x790
  - 14. Wall 135x44x960
  - 15. Wall 135x44x3540
- Total 5.04 m<sup>2</sup>

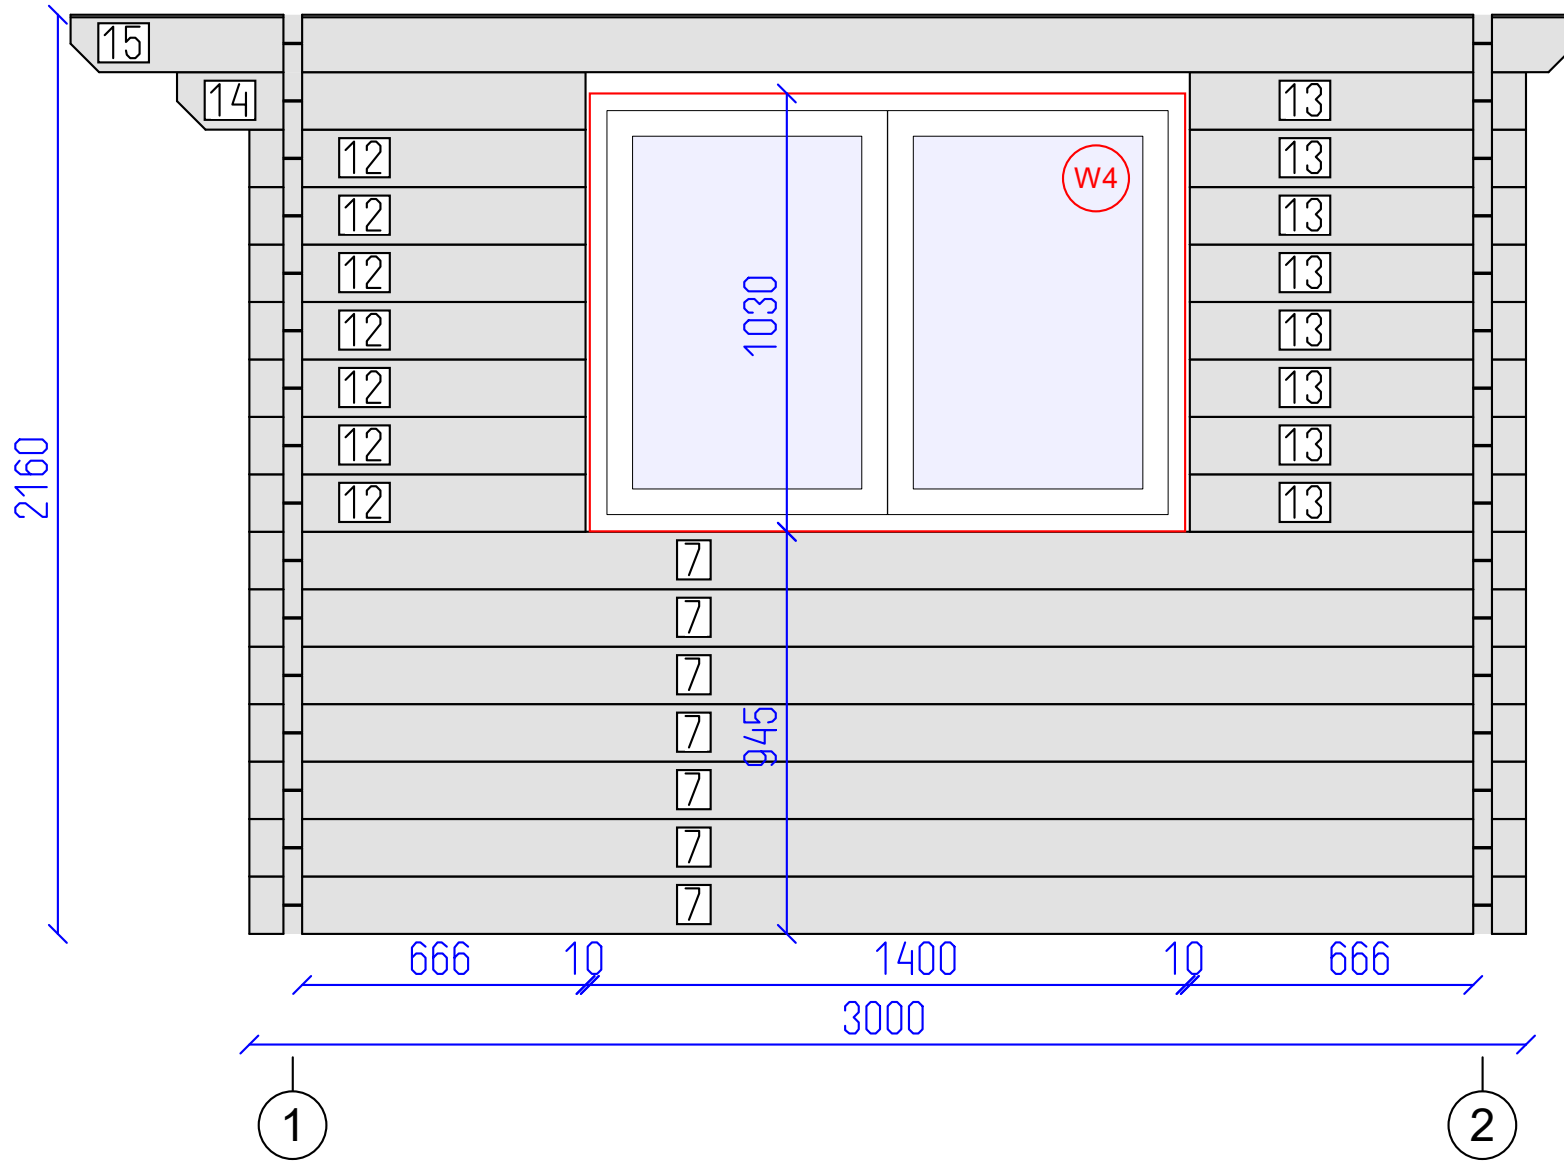

Cervinia Plus 4x3 44


Wall B

Tikr. ---

Dare AND

6 SHEET

7 OF

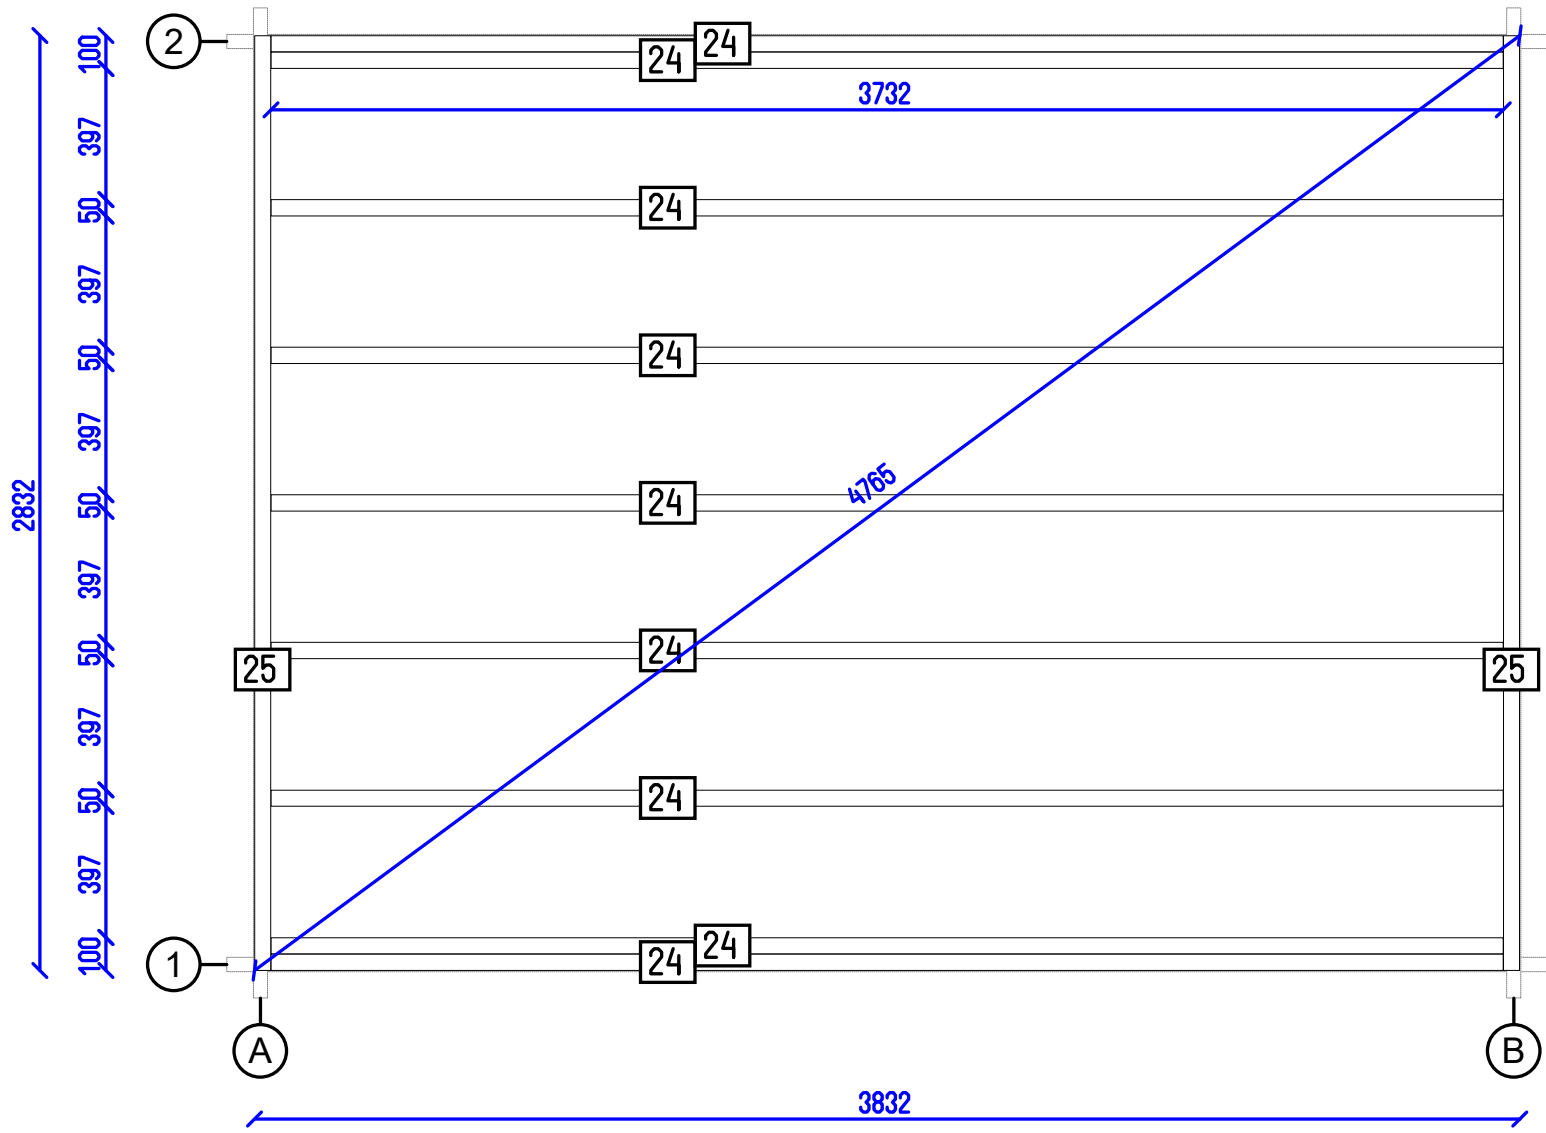

Cervinia Plus 4x3 44

Flr. bearers pl. ---

Tikr. AND

Dare 7

7 OF SHEET