




Stella 5x3 44

Tikr.  
---

Dare  
---

1  
SHEET

7  
OF

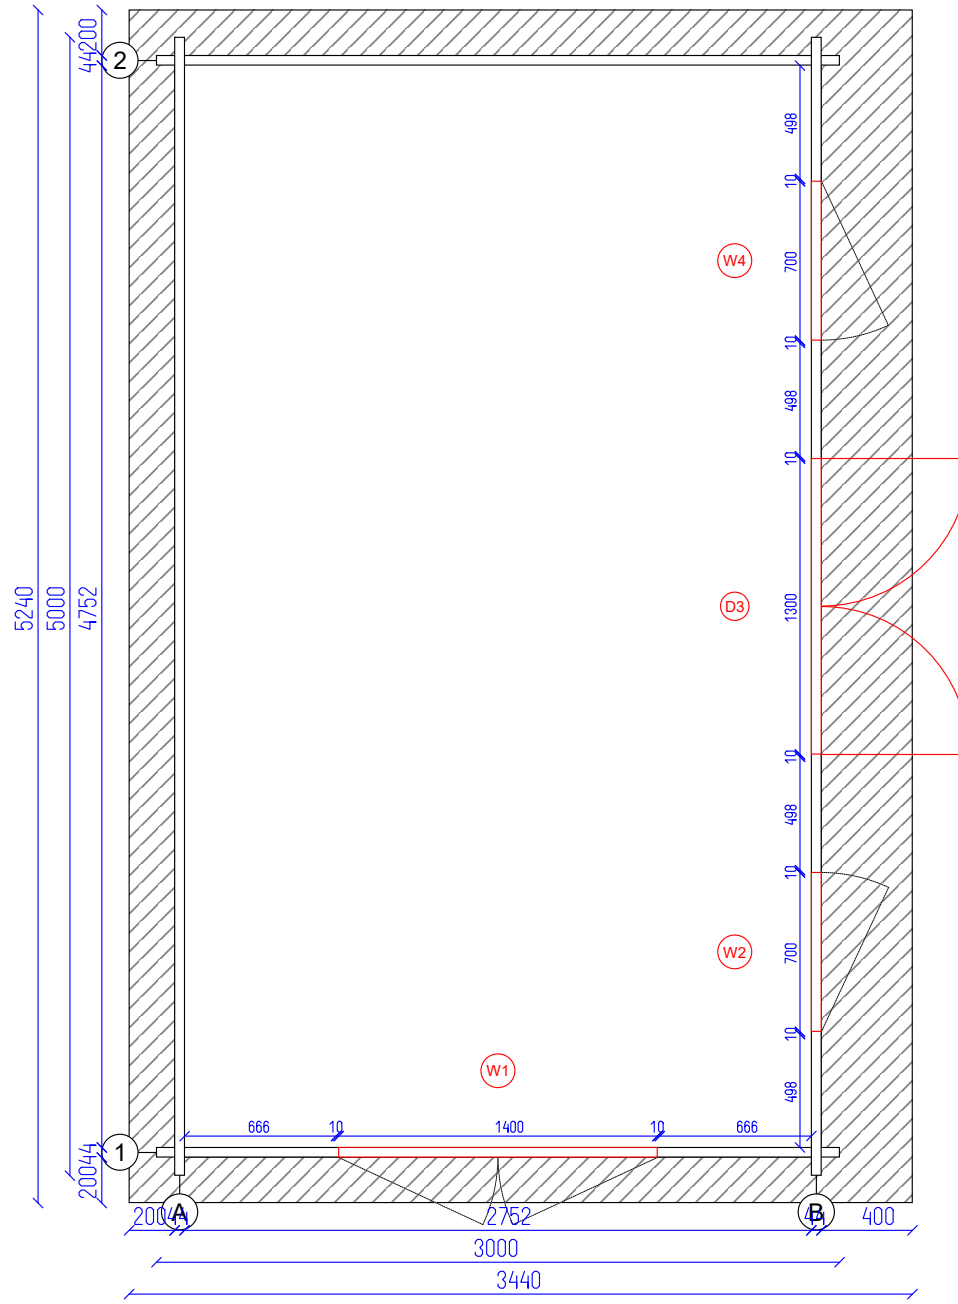

Stella 5x3 44


Ground plan

Tikr.  
---

Dare  
---

2  
SHEET

7  
OF

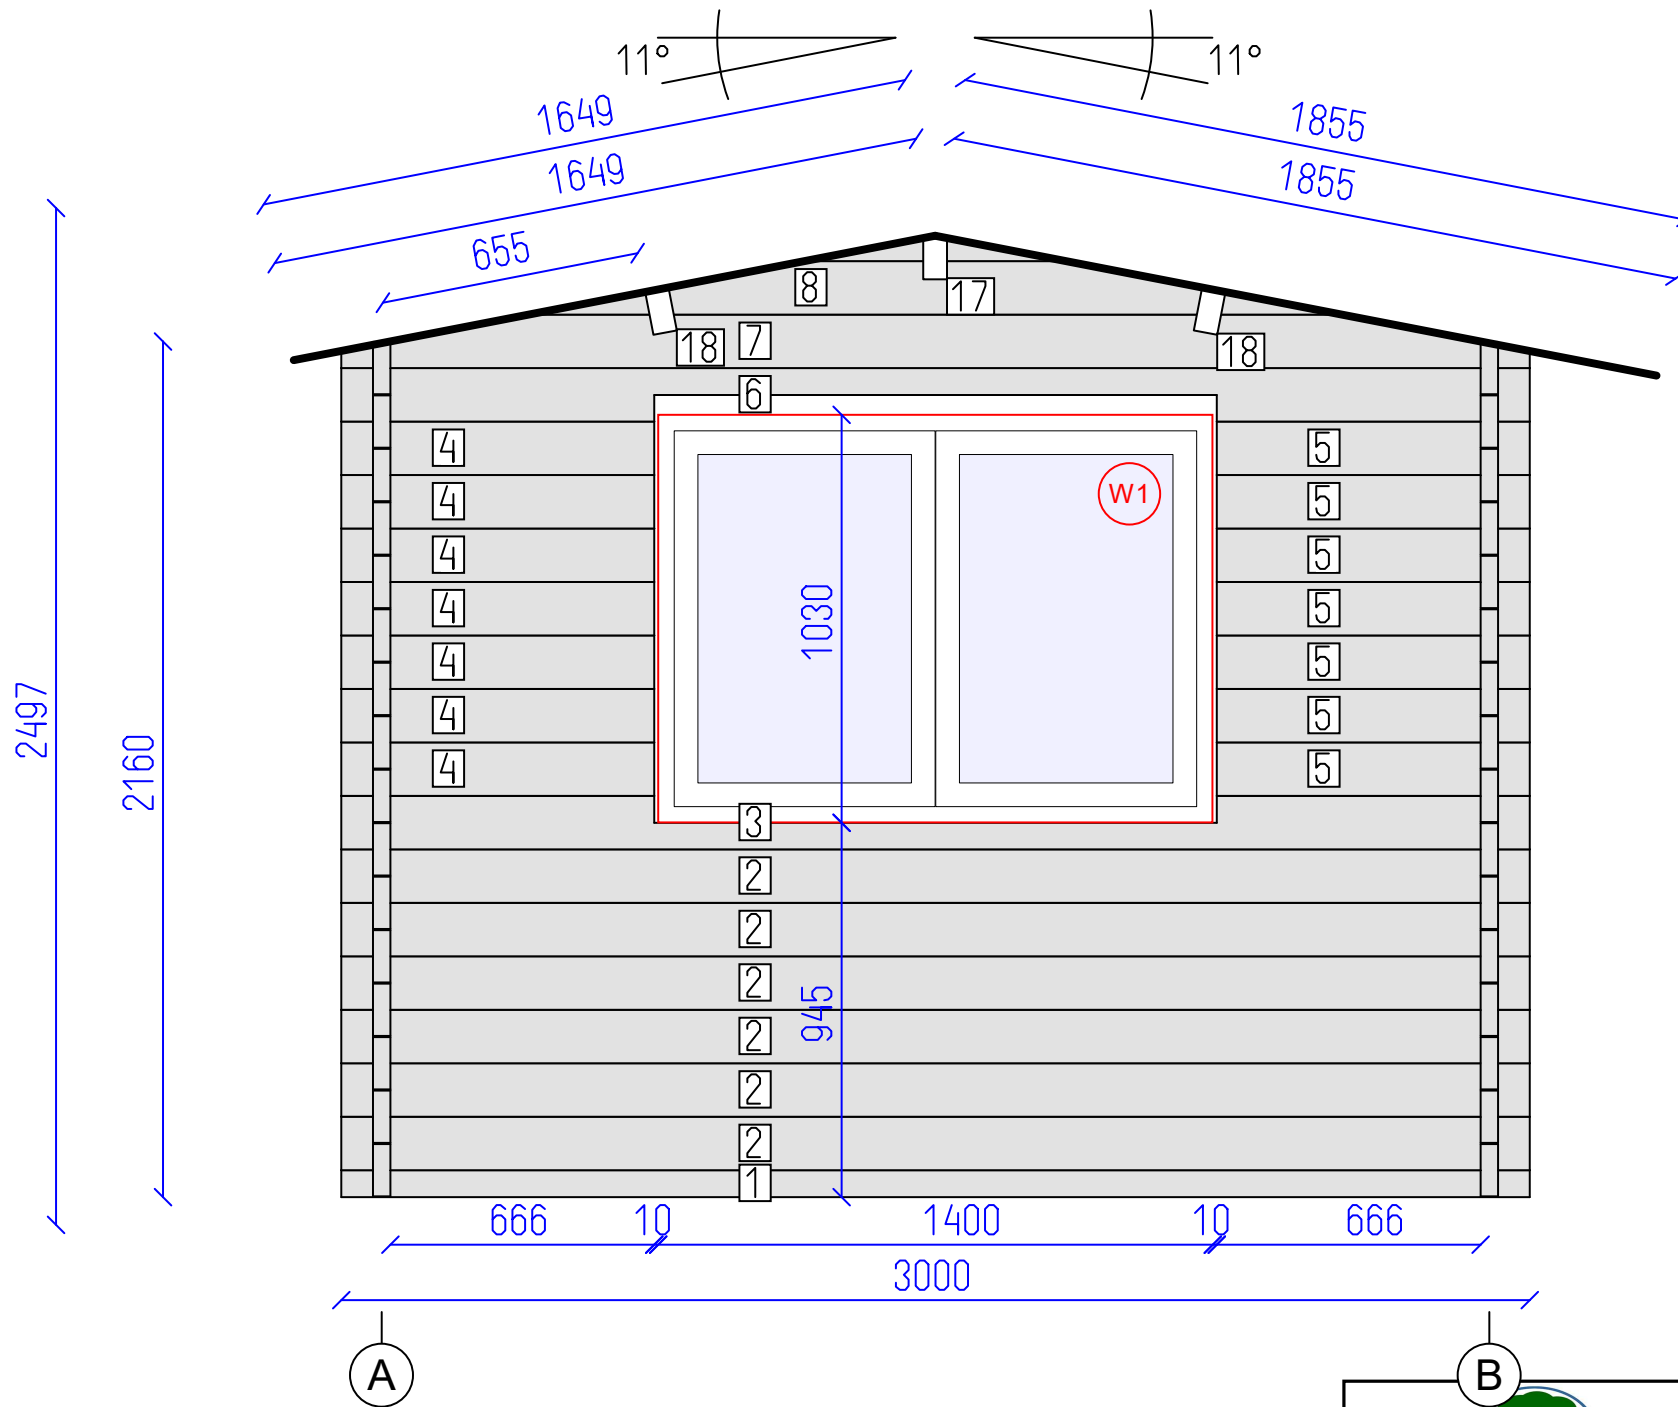


DETAILS

N	QTY
1	1
2	6
3	1
4	7
5	7
6	1
7	1
8	1
17	1
18	2

LIST OF ELEMENTS

1. Wall 68x44x3000
  2. Wall 135x44x3000
  3. Wall 135x44x3000
  4. Wall 135x44x790
  5. Wall 135x44x790
  6. Wall 135x44x3000
  7. Wall 135x44x3000
  8. Wall 135x44x2053
  17. Roof beam 140x70x5240
  18. Roof beam 140x70x5240
- Total 7.82 m<sup>2</sup>

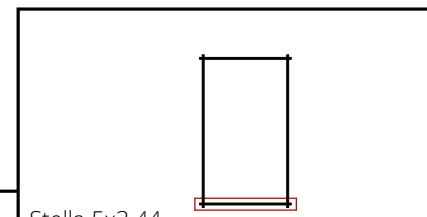

Stella 5x3 44



Wall 1



Tikr.	Dare	3	7
---	---	SHEET	OF

DETAILS

N	QTY
9	15
10	1

LIST OF ELEMENTS

9. Wall 135x44x5000  
 10. Wall 135x44x5240  
 Total 10.83 m<sup>2</sup>

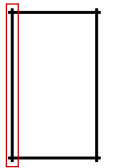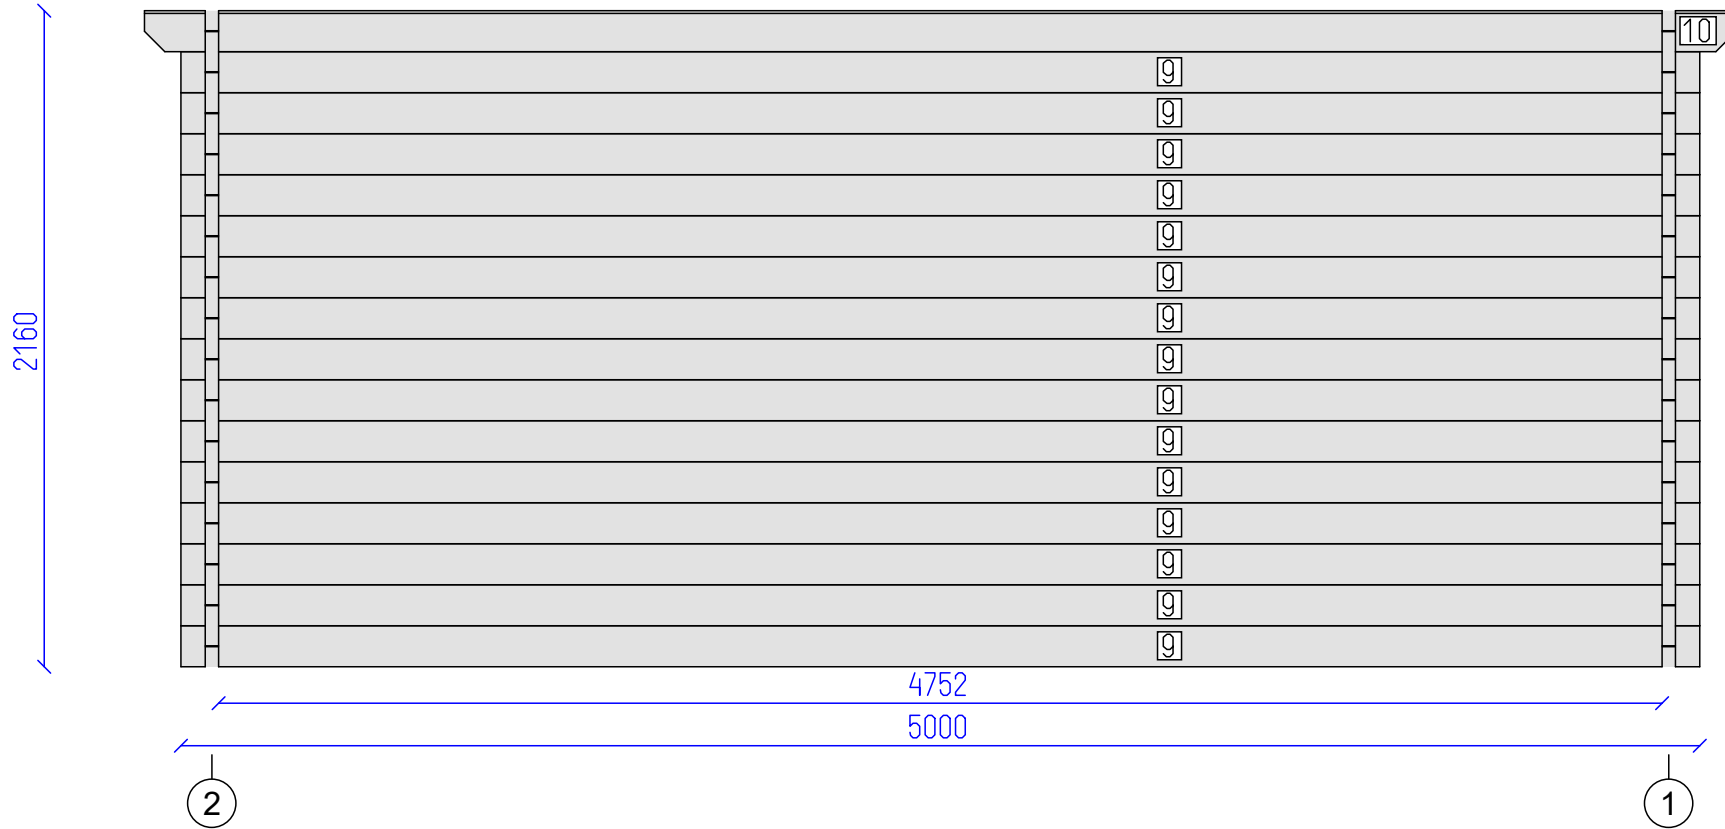

Stella 5x3 44



Wall A

Tikr. ---

Dare ---

4

7


SHEET OF


DETAILS

N	QTY
1	1
2	15
7	1
8	1
17	1
18	2

LIST OF ELEMENTS

1. Wall 68x44x3000
  2. Wall 135x44x3000
  7. Wall 135x44x3000
  8. Wall 135x44x2053
  17. Roof beam 140x70x5240
  18. Roof beam 140x70x5240
- Total 9.16 m<sup>2</sup>

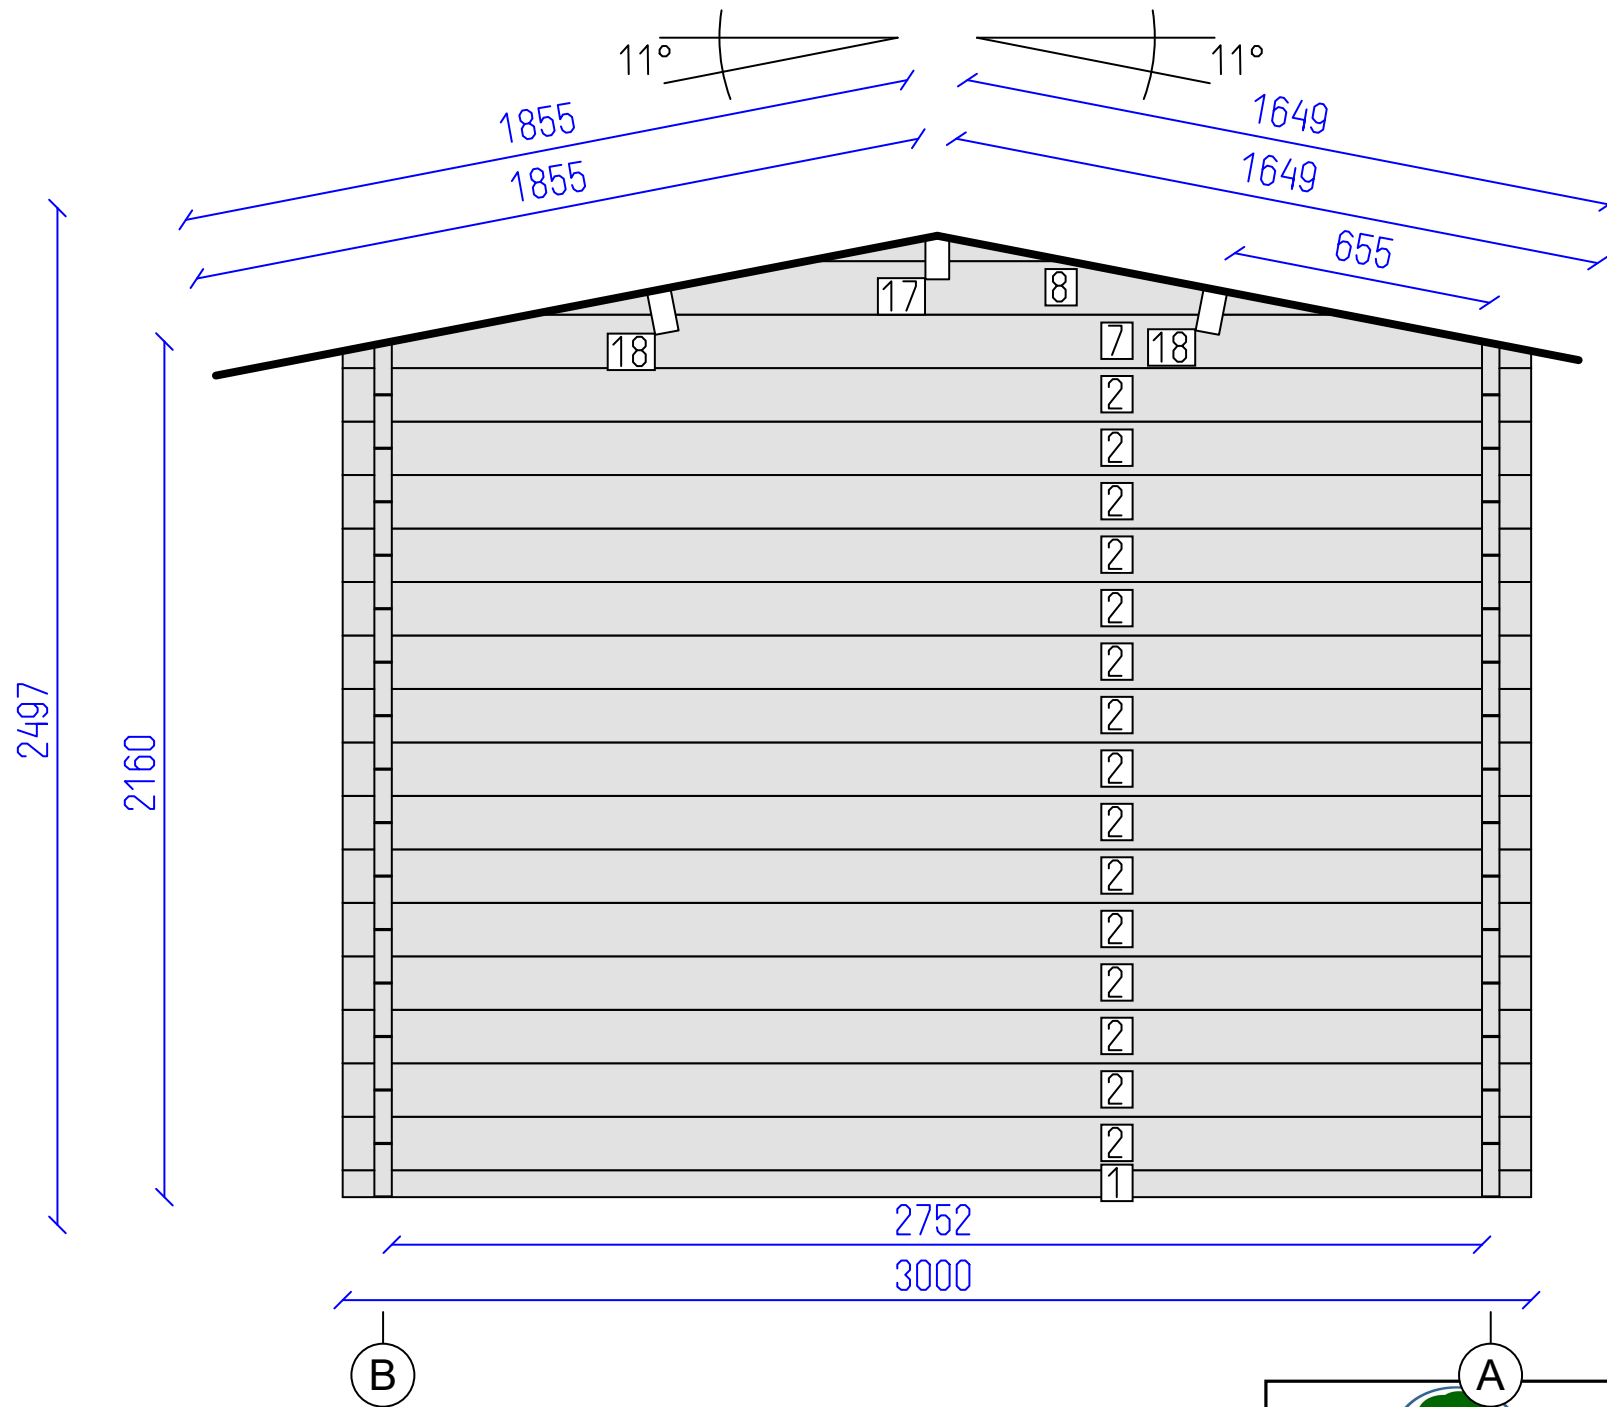




Stella 5x3 44

Wall 2	Tikr. ---	Dare ---	5 SHEET	7 OF
--------	--------------	-------------	------------	---------



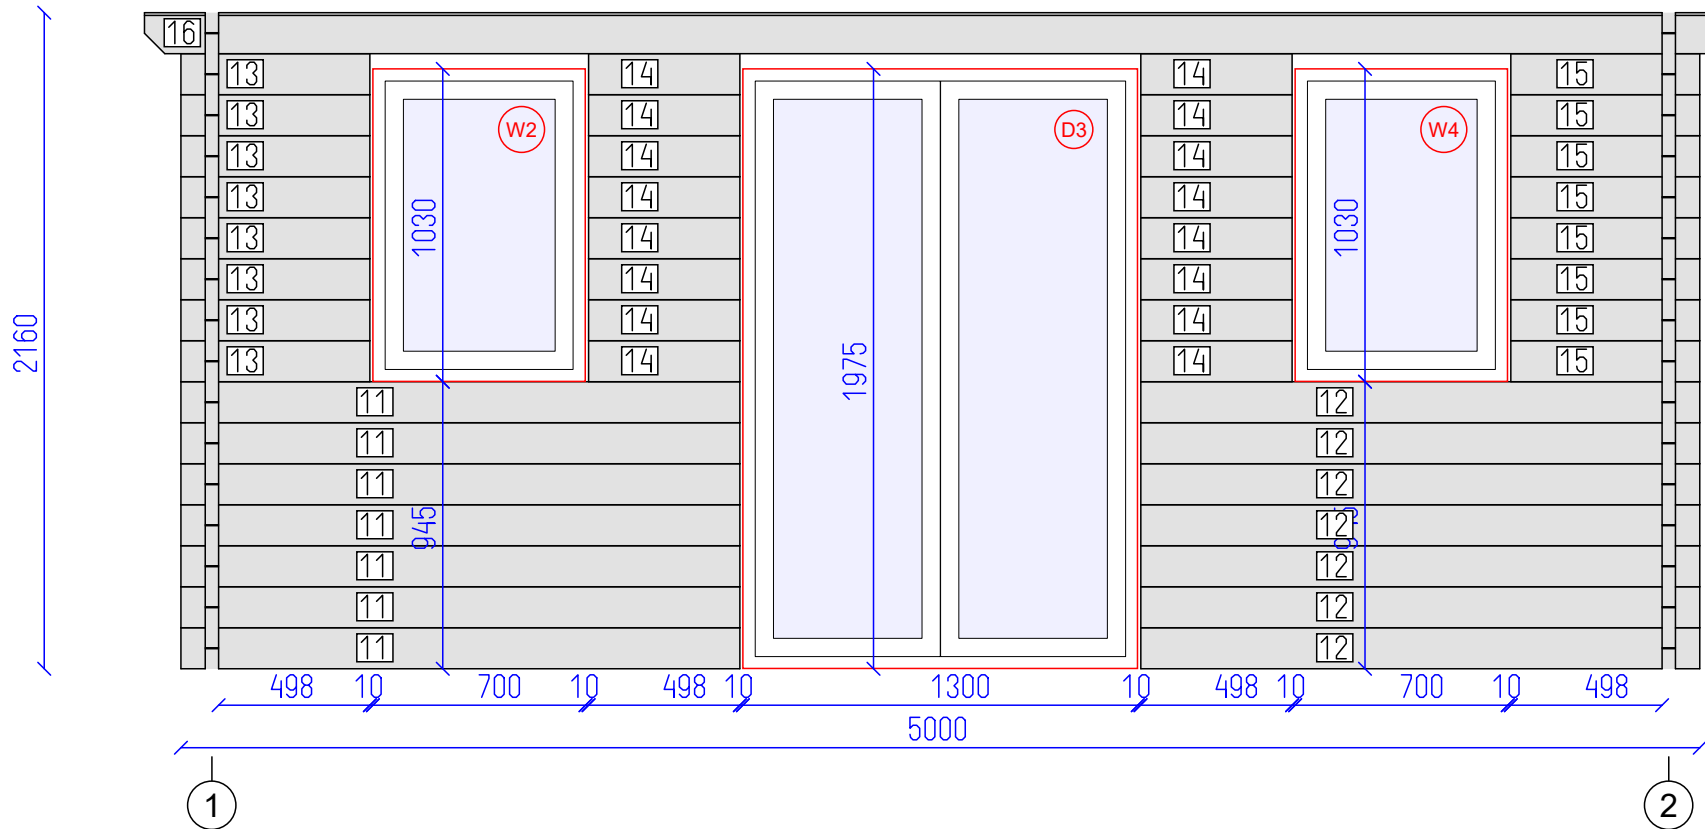


DETAILS

N	QTY
11	7
12	7
13	8
14	16
15	8
16	1

LIST OF ELEMENTS


- 11. Wall 135x44x1840
  - 12. Wall 135x44x1840
  - 13. Wall 135x44x622
  - 14. Wall 135x44x498
  - 15. Wall 135x44x622
  - 16. Wall 135x44x5240
- Total 6.60 m<sup>2</sup>



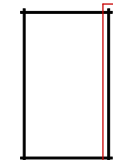

Stella 5x3 44

Wall B	Tikr. ---	Dare ---	6 SHEET	7 OF
--------	--------------	-------------	------------	---------

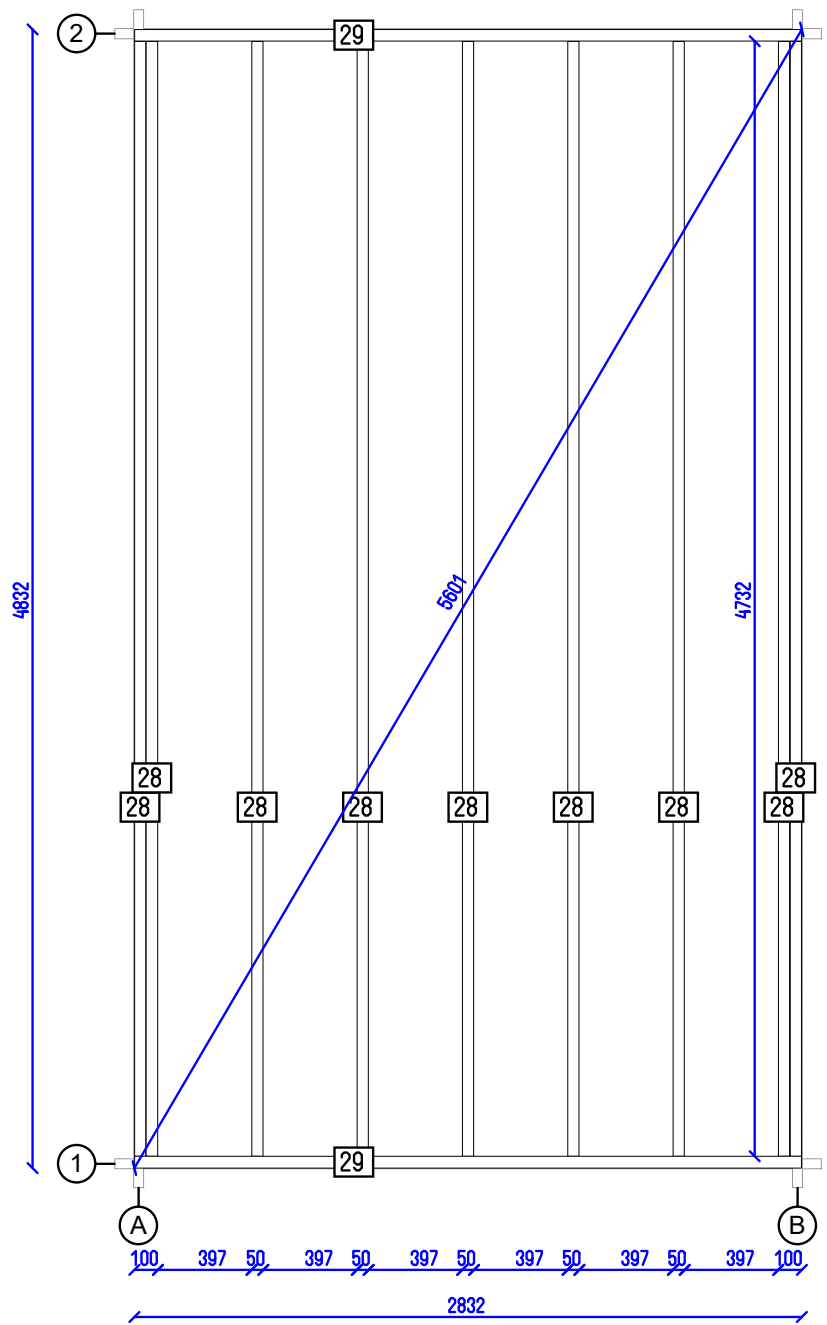

Stella 5x3 44

Flr. bearers pl.

Tikr. ---

Dare ---

7 SHEET

7 OF