


Chamonix 44

Tikr.  
---

Dare  
AND

1  
SHEET

13  
OF

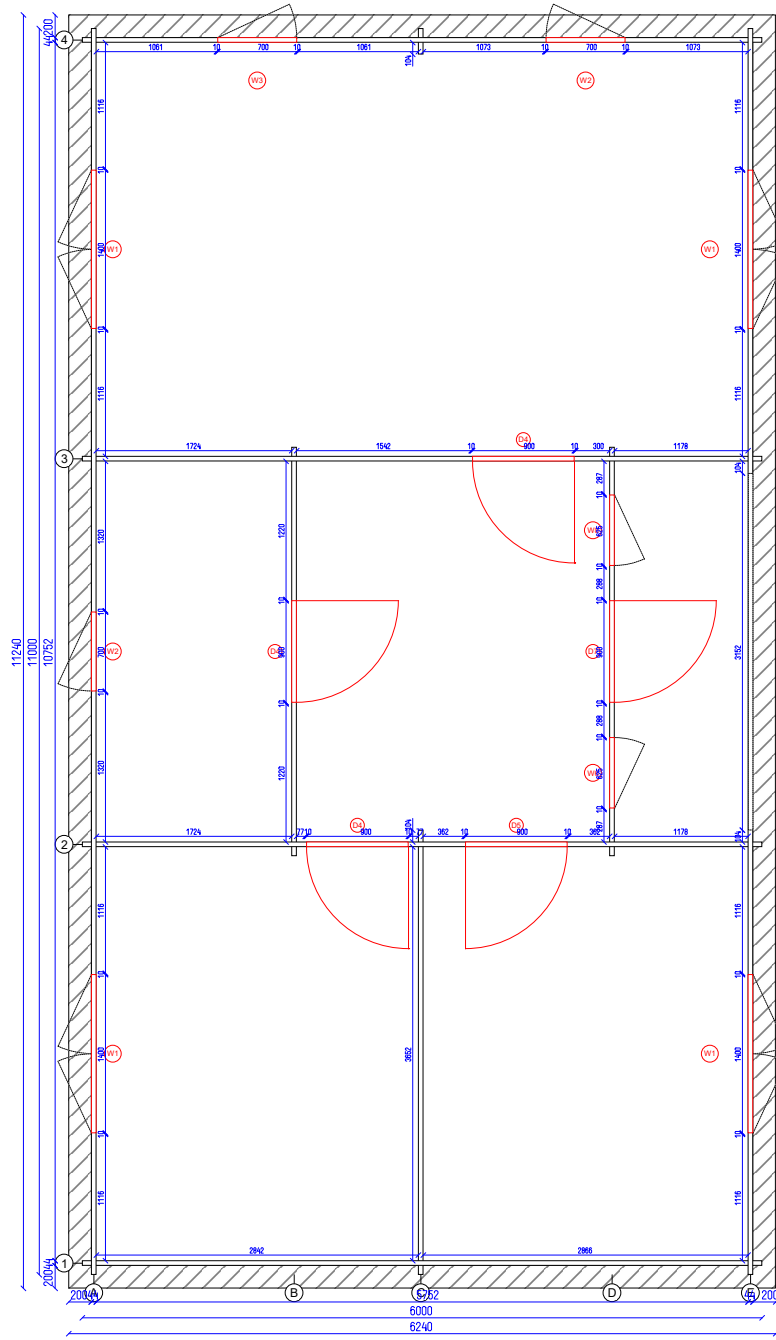

Chamonix 44


Ground plan

Tikr.  
---

Dare  
AND

2  
SHEET


13  
OF

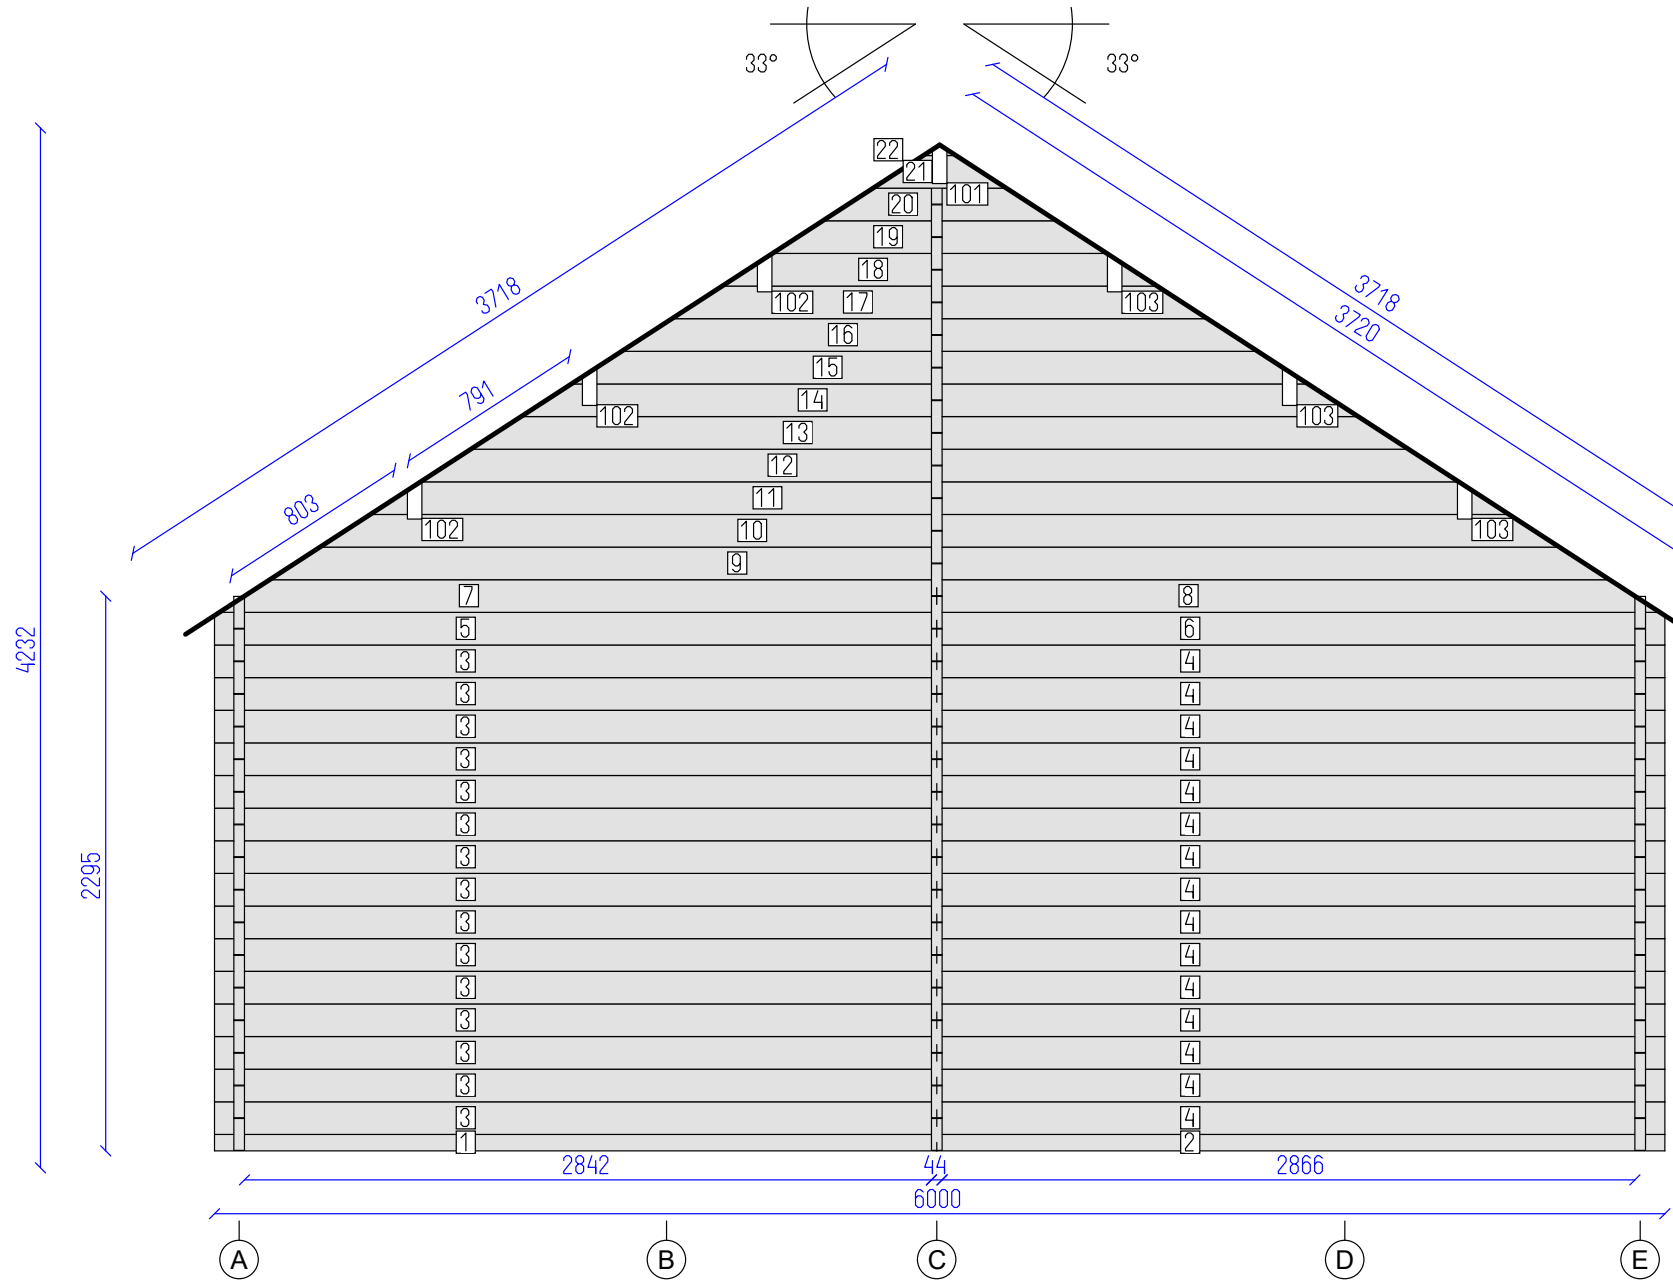


DETAILS

N	QTY
1	1
2	1
3	15
4	15
5	1
6	1
7	1
8	1
9	1
10	1
11	1
12	1
13	1
14	1
15	1
16	1
17	1
18	1
19	1
20	1
21	1
101	1
102	3
103	3

Total 25.11 m<sup>2</sup>  
 Incomplete, more details in drawing...

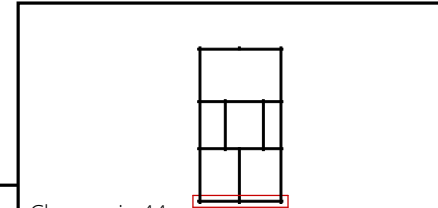

Chamonix 44

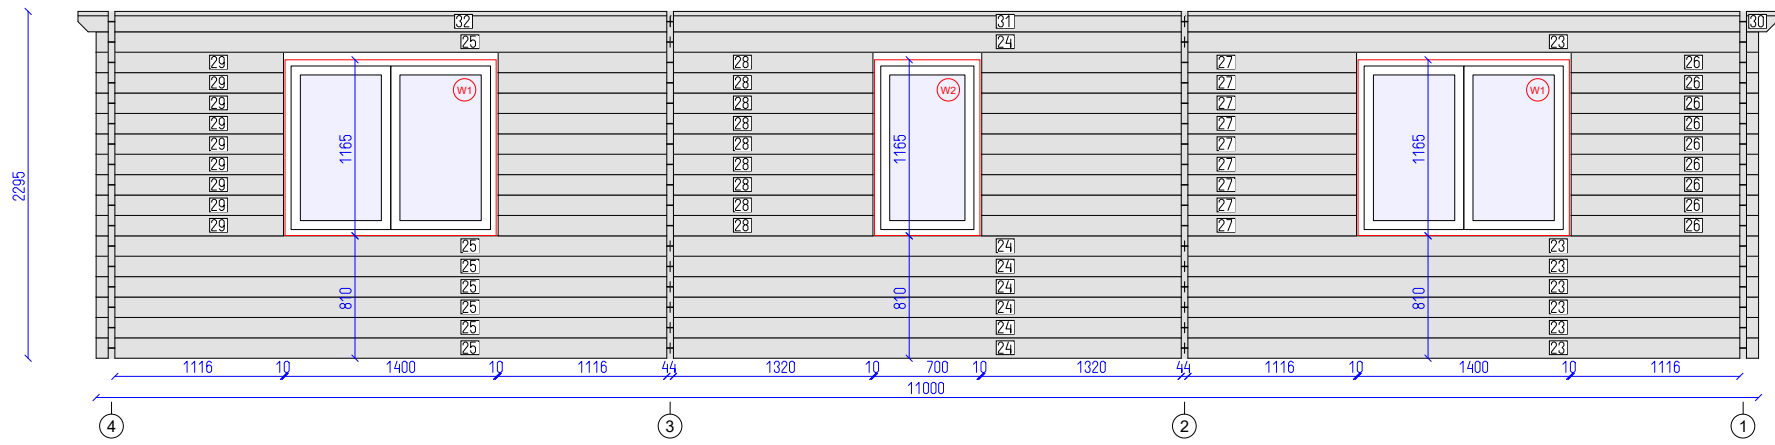


DETAILS

N	QTY
23	7
24	7
25	7
26	9
27	9
28	9
29	9
30	1
31	1
32	1

LIST OF ELEMENTS

- 23. Wall 135x44x3798
  - 24. Wall 135x44x3404
  - 25. Wall 135x44x3798
  - 26. Wall 135x44x1240
  - 27. Wall 135x44x2480
  - 28. Wall 135x44x2480
  - 29. Wall 135x44x1240
  - 30. Wall 135x44x3918
  - 31. Wall 135x44x3404
  - 32. Wall 135x44x3918
- Total 20.95 m<sup>2</sup>

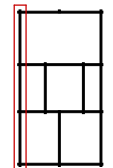

Chamonix 44



Wall A


Tikr. ---

Dare AND

4

13


SHEET OF

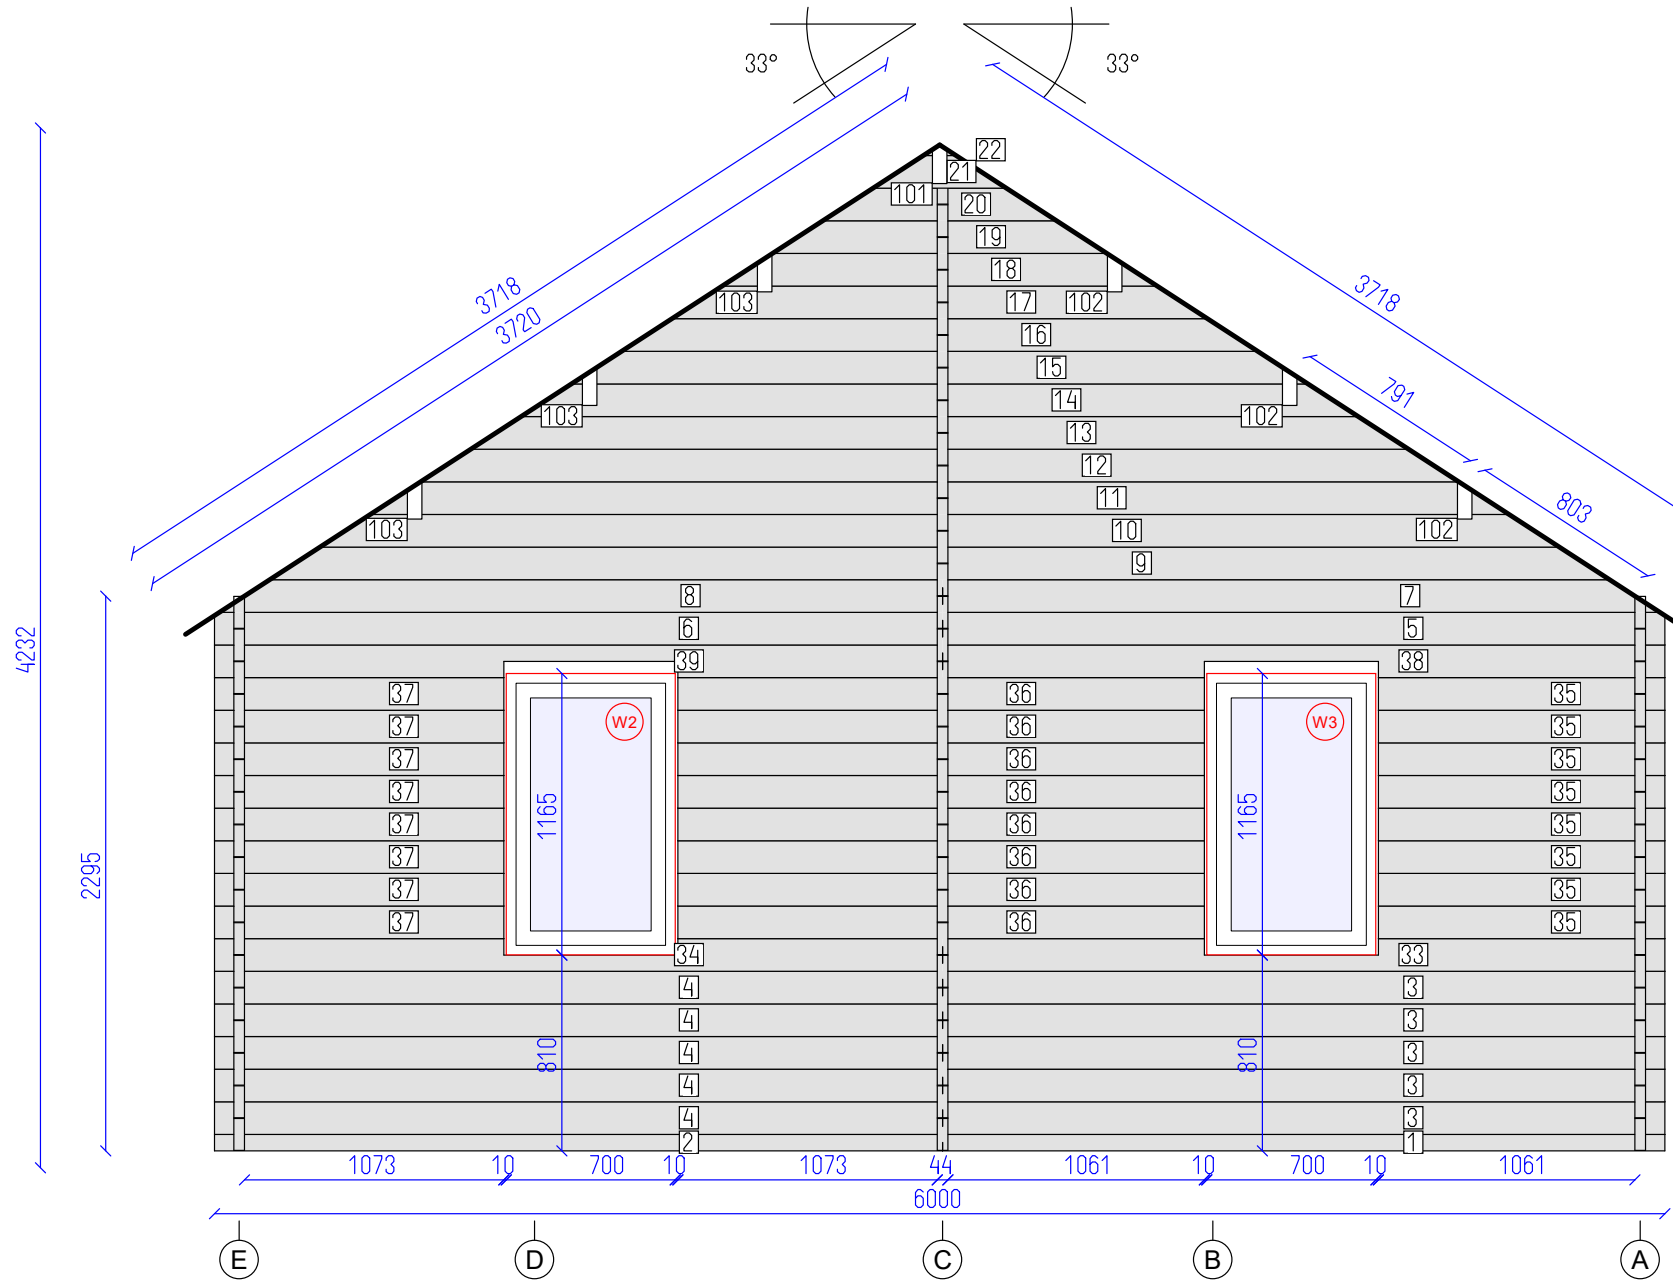

DETAILS

N	QTY
1	1
2	1
3	5
4	5
33	1
34	1
35	8
36	8
37	8
38	1
39	1
5	1
6	1
7	1
8	1
9	1
10	1
11	1
12	1
13	1
14	1
16	1
17	1
18	1
19	1
20	1
21	1
22	1
101	1
102	3
103	3


Total 23.55 m<sup>2</sup>  
 Incomplete, more details in drawing...

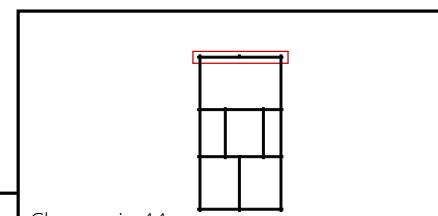

Chamonix 44

Wall 4

Tikr.	Dare	5	13
---	AND	SHEET	OF

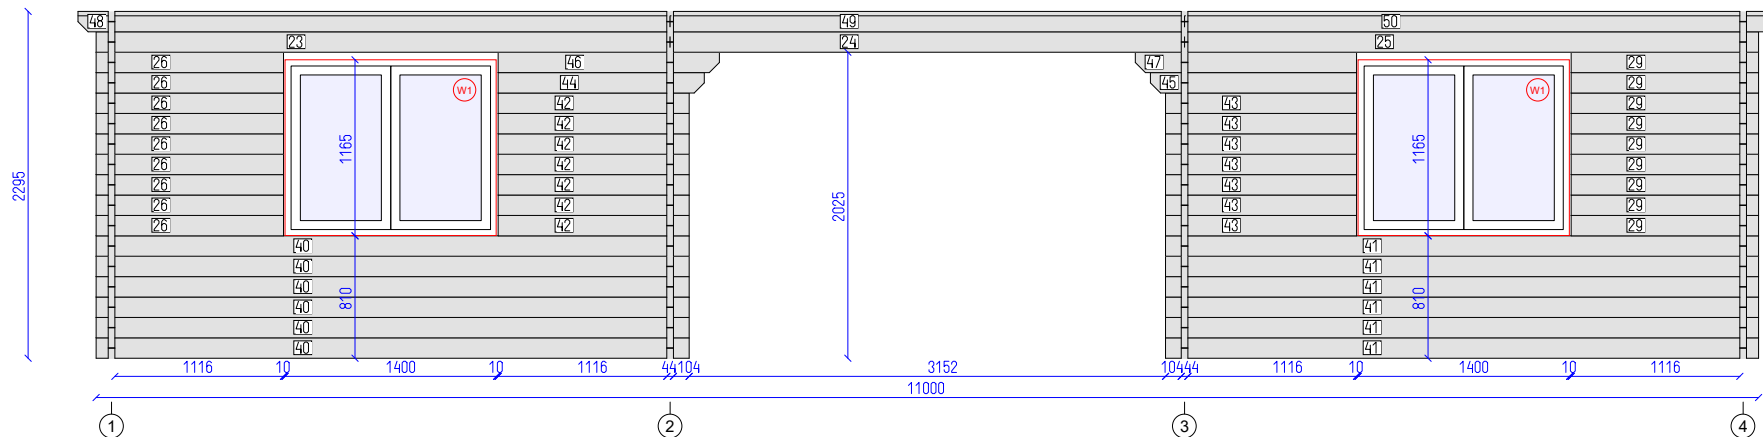


DETAILS

N	QTY
40	6
41	6
26	9
42	7
43	7
29	9
44	1
45	1
46	1
47	1
23	1
24	1
25	1
48	1
49	1
50	1

LIST OF ELEMENTS


- 40. Wall 135x44x3924
  - 41. Wall 135x44x3924
  - 26. Wall 135x44x1240
  - 42. Wall 135x44x1264
  - 43. Wall 135x44x1264
  - 29. Wall 135x44x1240
  - 44. Wall 135x44x1364
  - 45. Wall 135x44x1364
  - 46. Wall 135x44x1464
  - 47. Wall 135x44x1464
  - 23. Wall 135x44x3798
  - 24. Wall 135x44x3404
  - 25. Wall 135x44x3798
  - 48. Wall 135x44x3918
  - 49. Wall 135x44x3404
  - 50. Wall 135x44x3918
- Total 15.53 m<sup>2</sup>

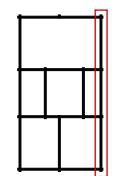

Chamonix 44




Wall E

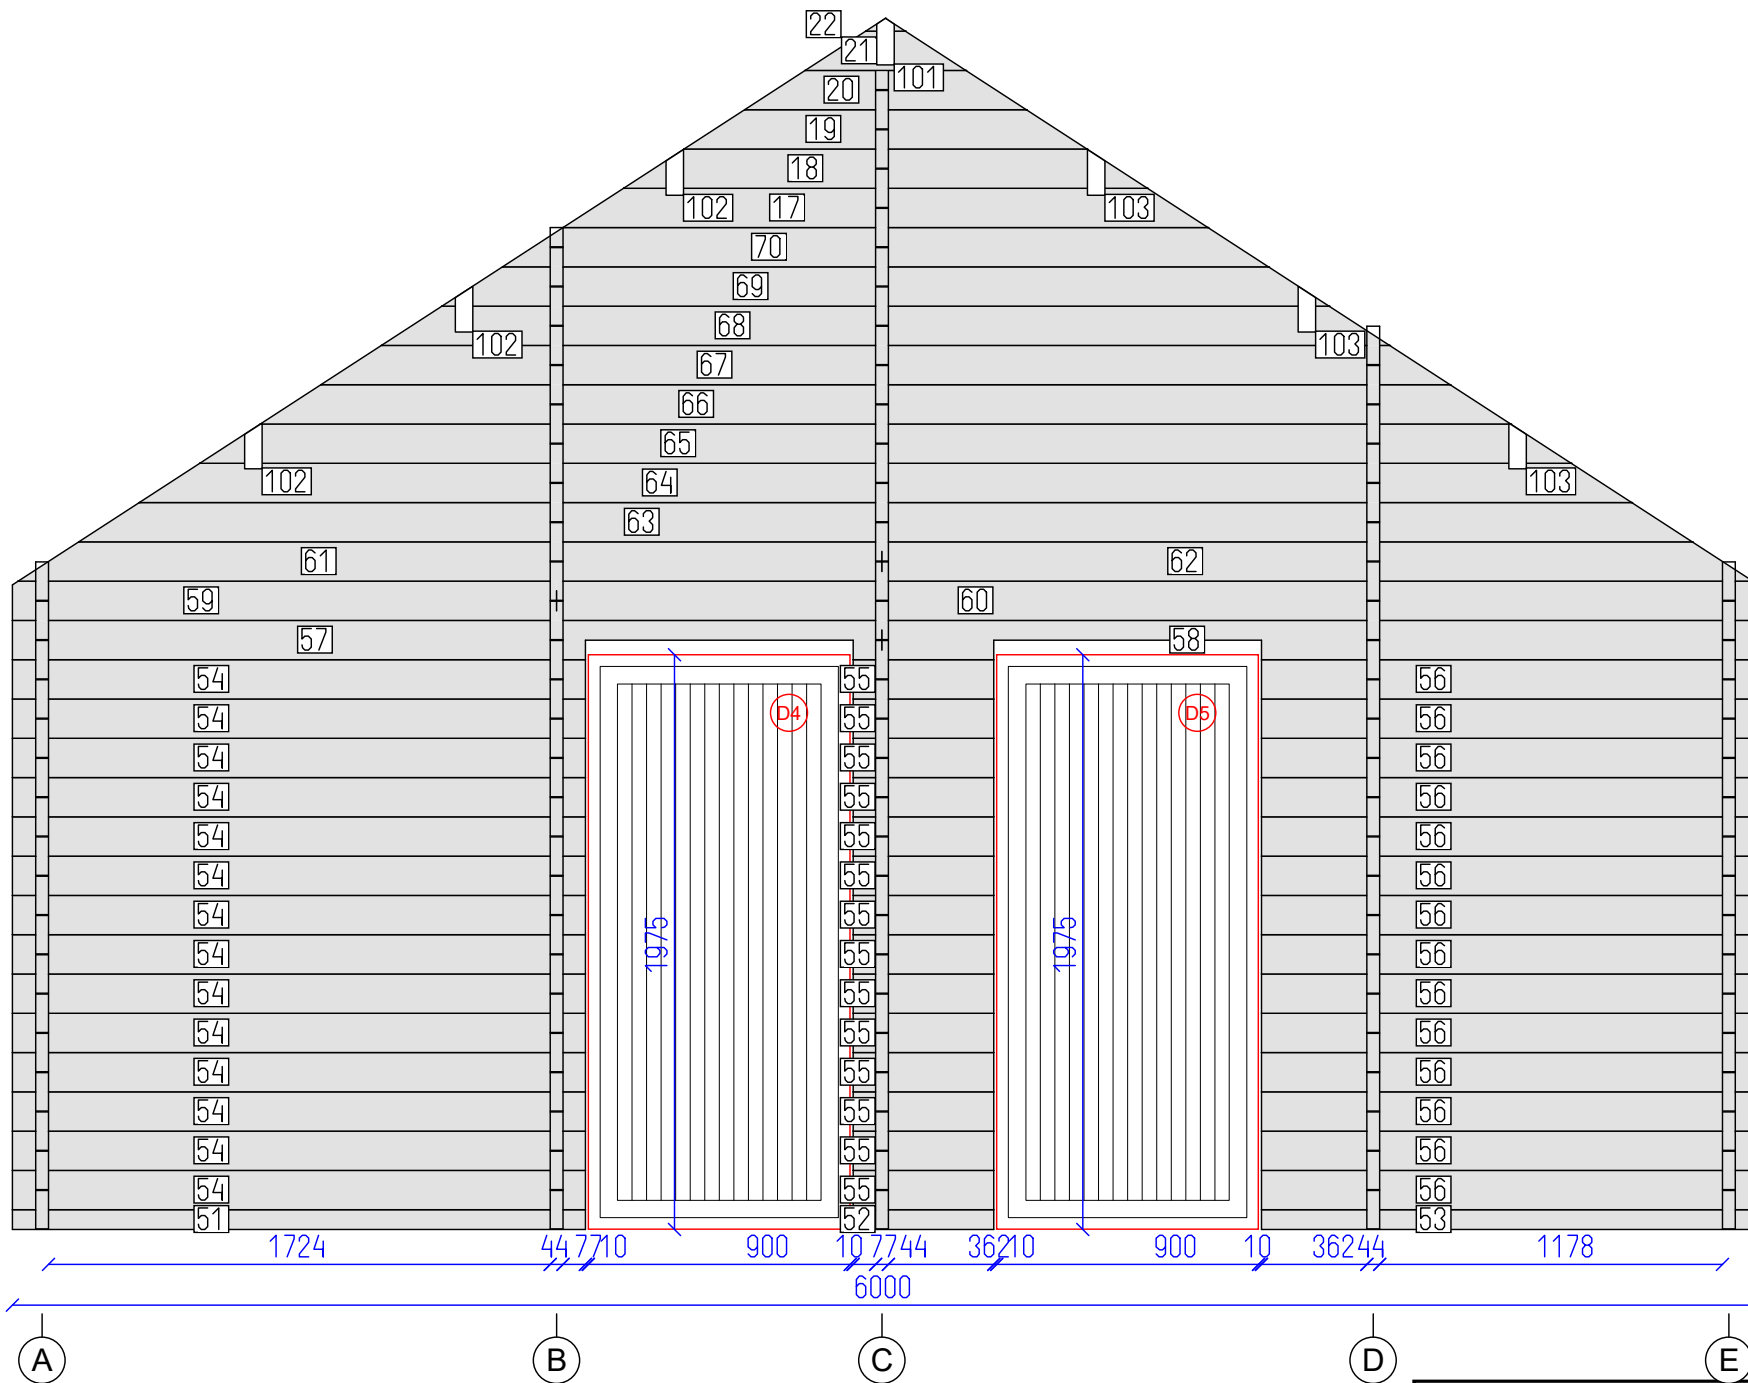

DETAILS

N	QTY
51	1
52	1
53	1
54	14
55	14
56	14
57	1
58	1
59	1
60	1
61	1
62	1
63	1
64	1
65	1
66	1
67	1
68	1
69	1
70	1
17	1
19	1
20	1
21	1
22	1
101	1
102	3
103	3

Total 21.51 m<sup>2</sup>  
Incomplete, more details in drawing...

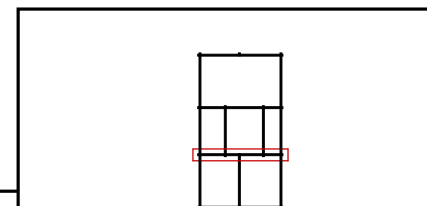

Chamonix 44



Wall 2


Tikr. ---

Dare AND

7

13


SHEET OF

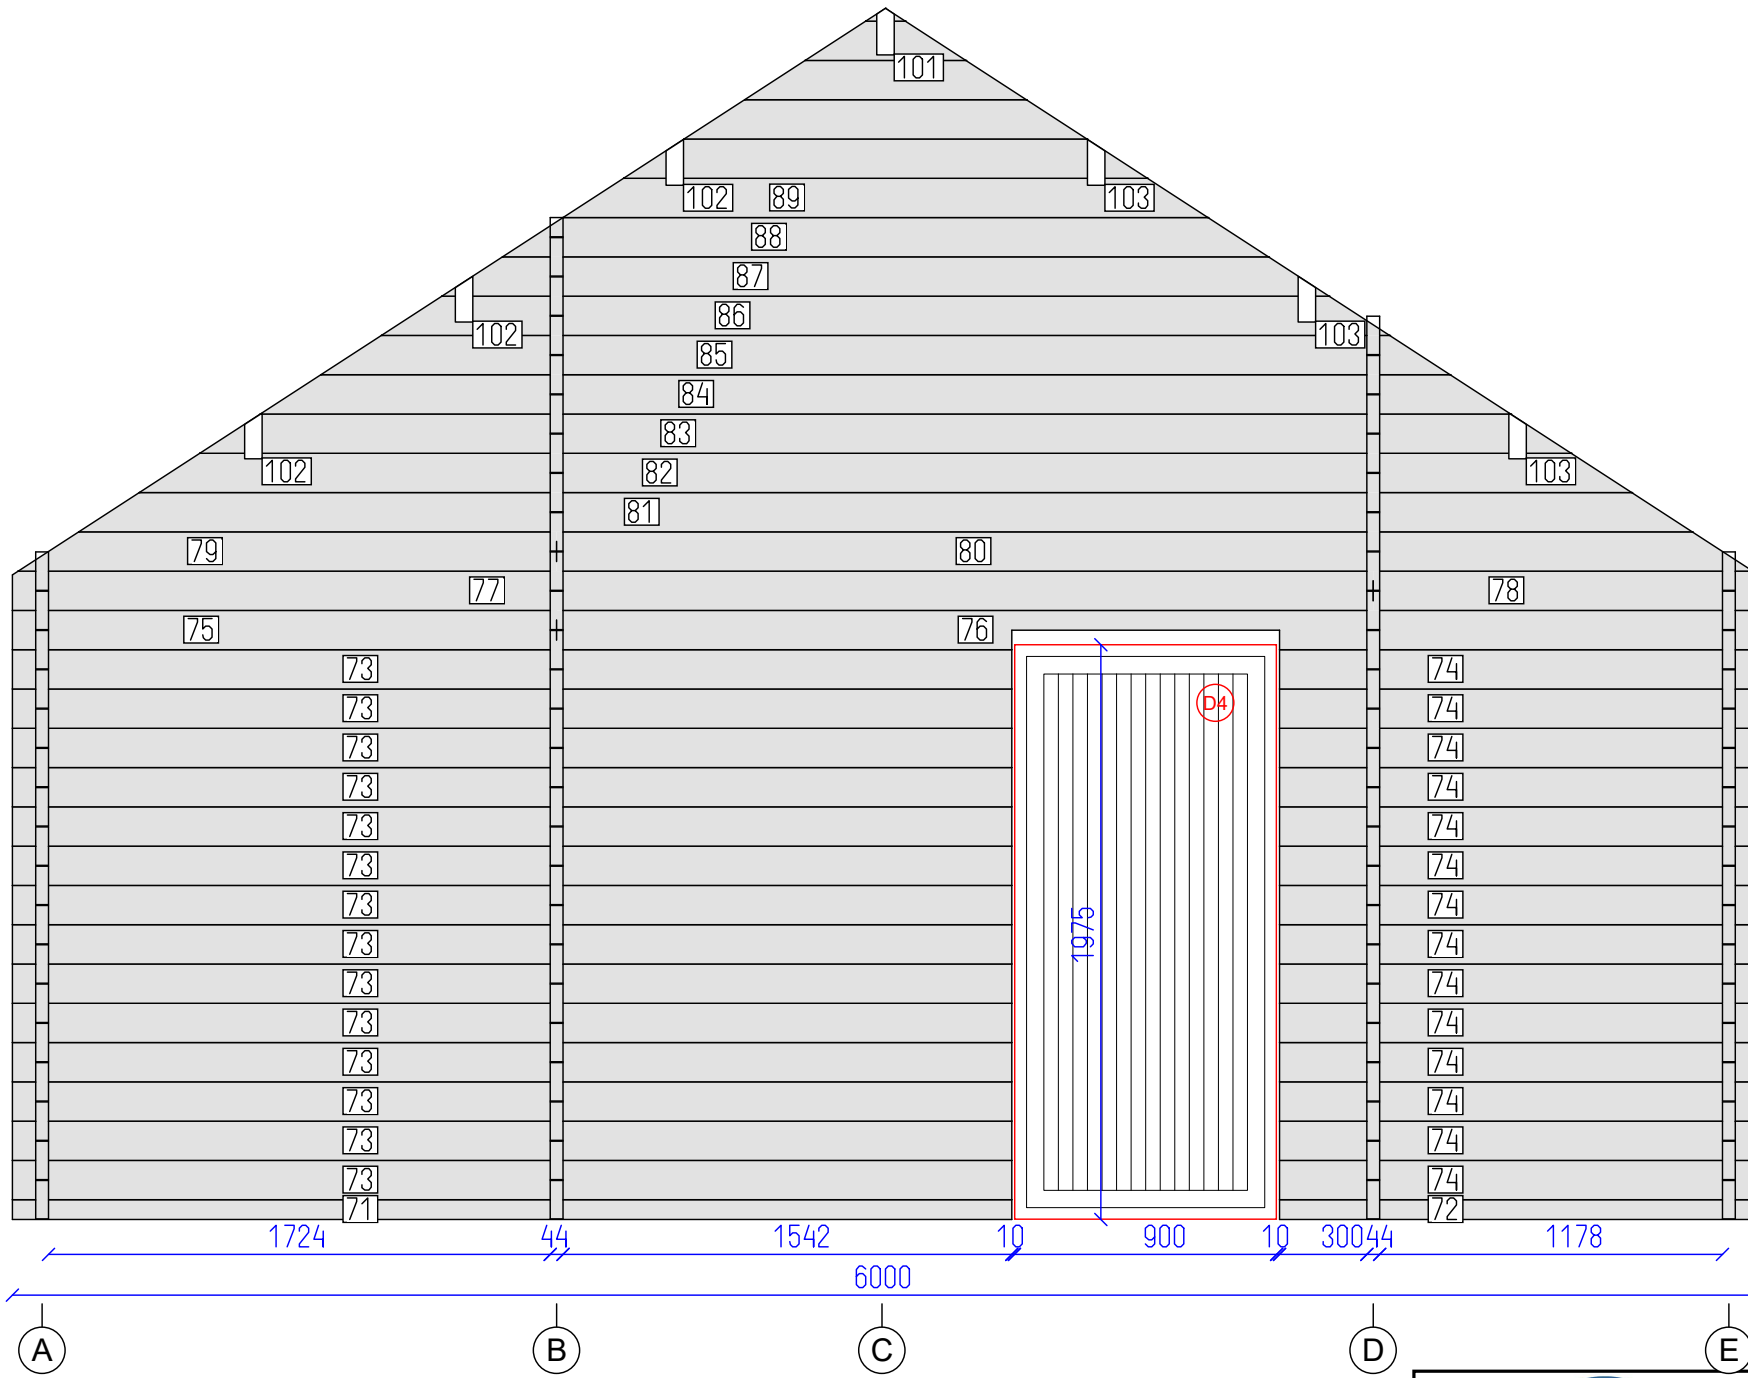

DETAILS

N	QTY
71	1
72	1
73	14
74	14
75	1
76	1
77	1
78	1
79	1
80	1
81	1
82	1
83	1
84	1
85	1
86	1
87	1
88	1
89	1
101	1
102	2
103	3


Total 22.67 m<sup>2</sup>  
 Incomplete, more details in drawing...

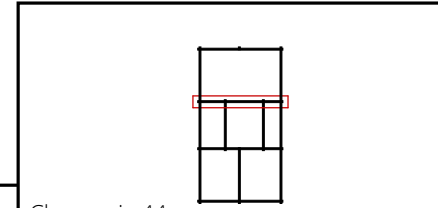

Chamonix 44





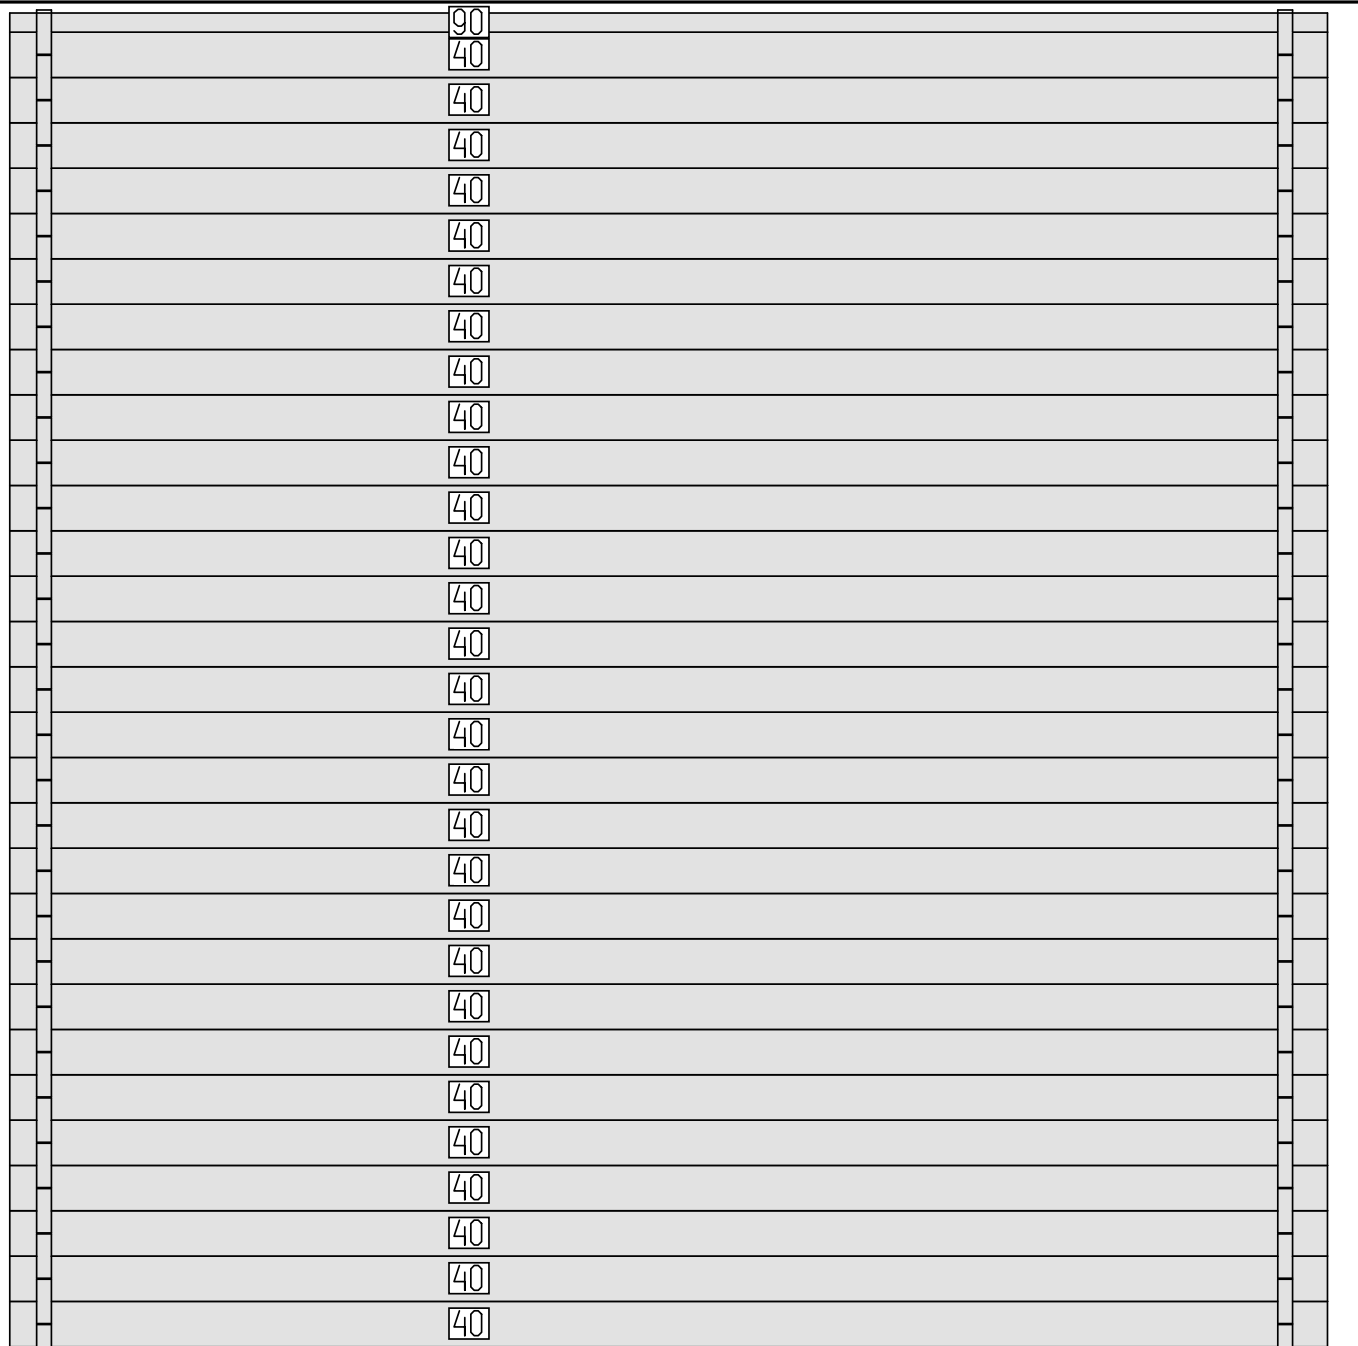


DETAILS


N	QTY
40	29
90	1

LIST OF ELEMENTS

40. Wall 135x44x3924  
 90. Wall 57x44x3924  
 Total 15.59 m<sup>2</sup>

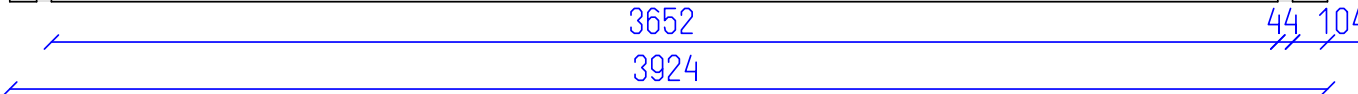

1

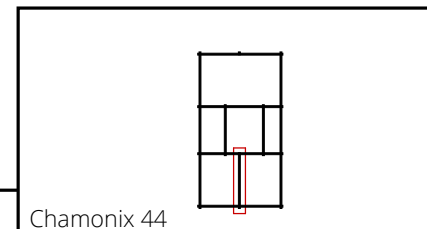

Chamonix 44


Wall C

Tikr.  
---

Dare  
AND

9  
SHEET

13  
OF

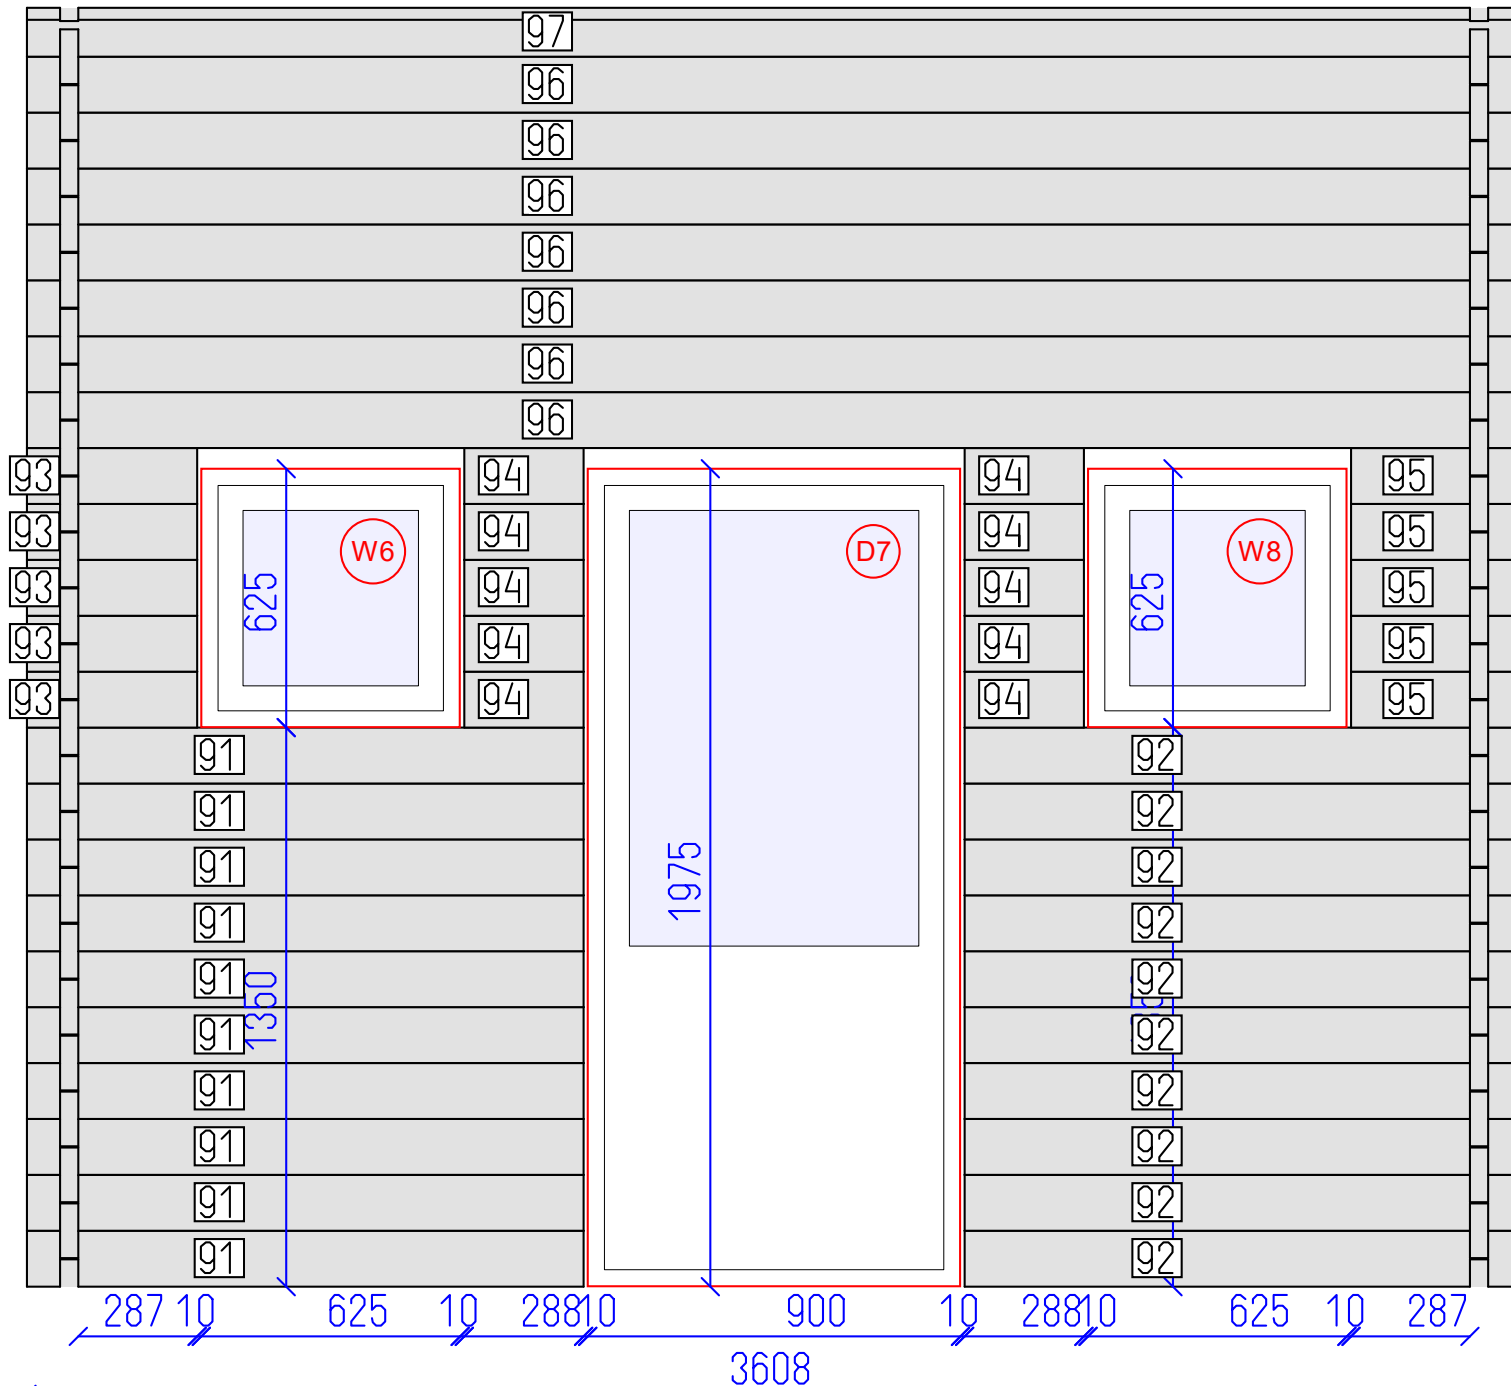

DETAILS


N	QTY
91	10
92	10
93	5
94	10
95	5
96	7
97	1


- LIST OF ELEMENTS
- 91. Wall 135x44x1344
  - 92. Wall 135x44x1344
  - 93. Wall 135x44x411
  - 94. Wall 135x44x288
  - 95. Wall 135x44x411
  - 96. Wall 135x44x3608
  - 97. Wall 118x44x3608
- Total 8.41 m<sup>2</sup>

2



3

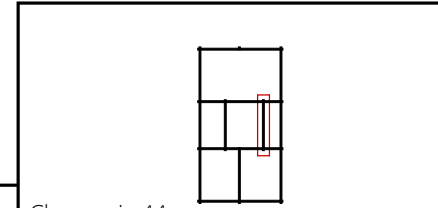

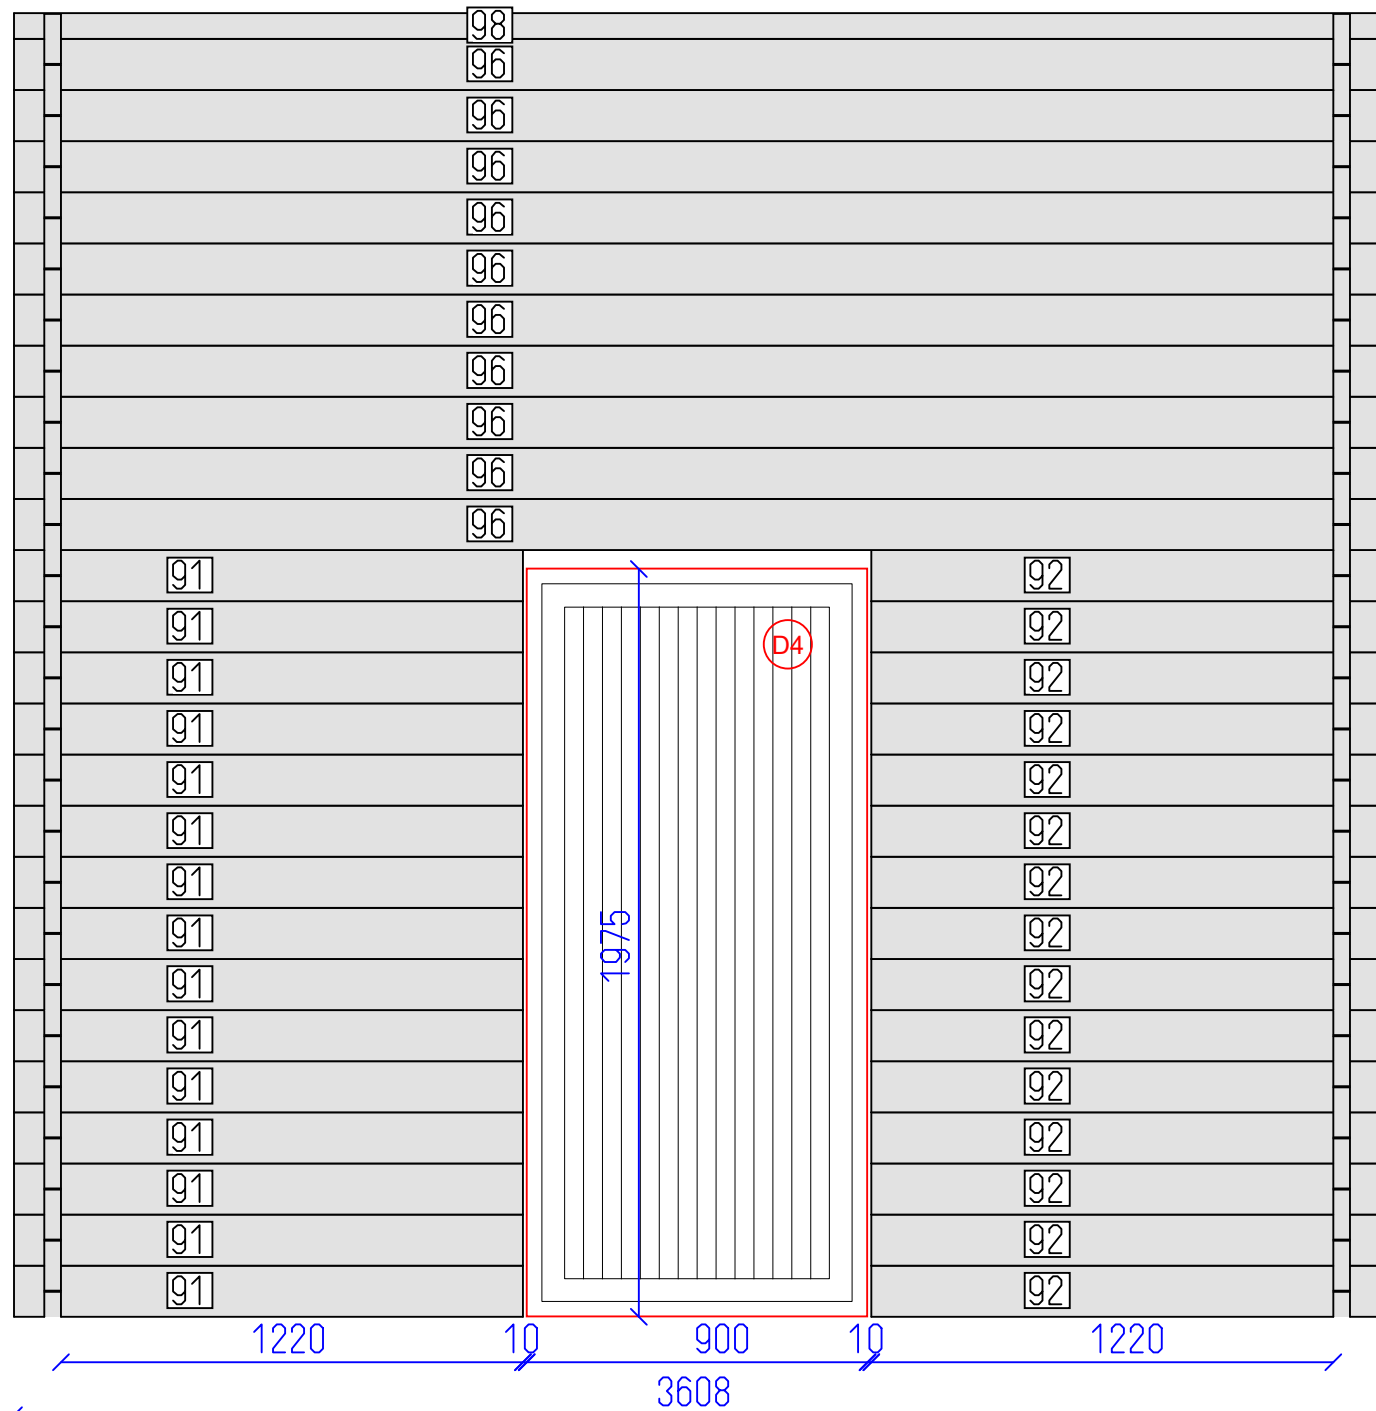


DETAILS

N	QTY
91	15
92	15
96	10
98	1

LIST OF ELEMENTS

- 91. Wall 135x44x1344
- 92. Wall 135x44x1344
- 96. Wall 135x44x3608
- 98. Wall 68x44x3608
- Total 10.56 m<sup>2</sup>

2

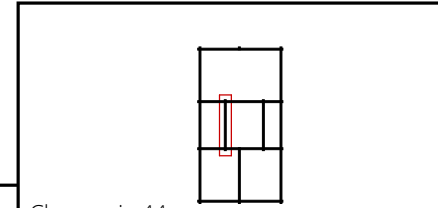

Chamonix 44

Wall B


Tikr.  
---

Dare  
AND

11  
SHEET

13  
OF



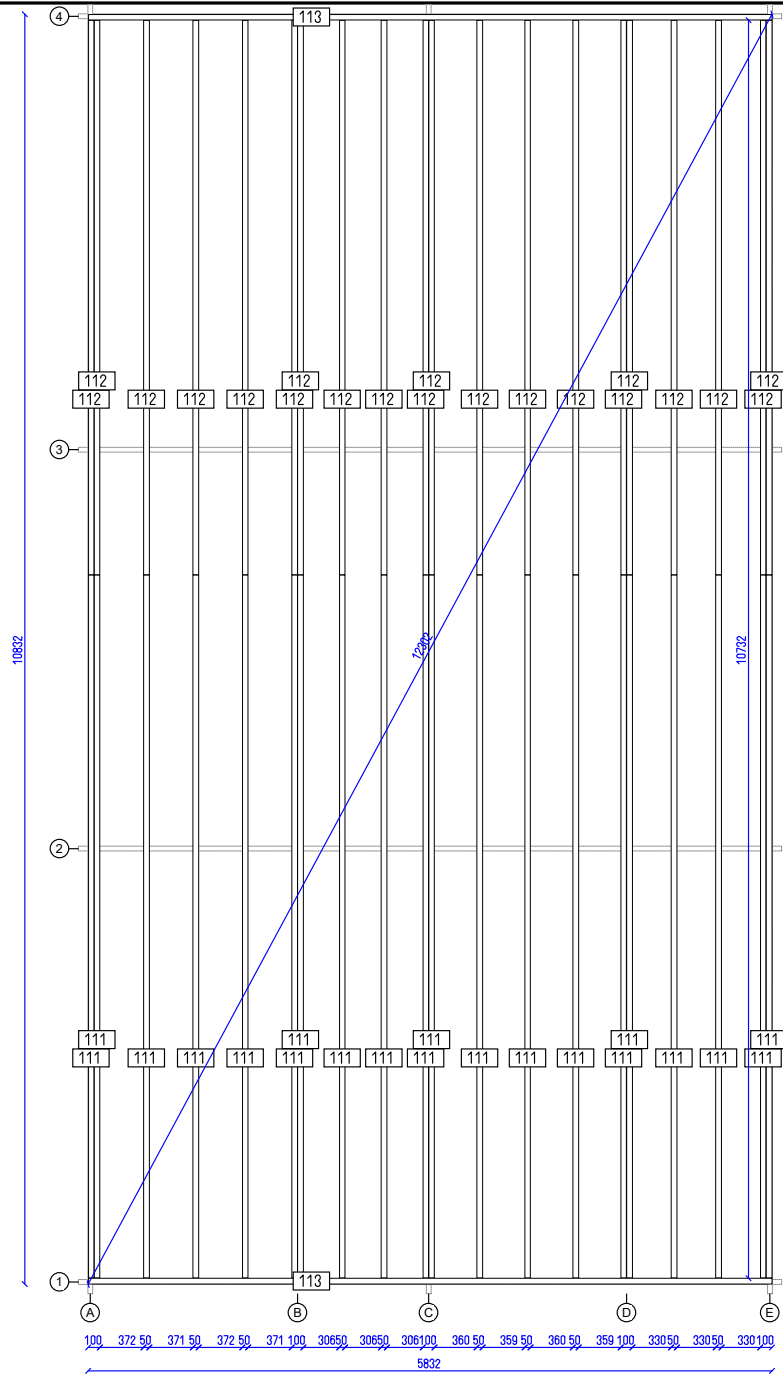

Chamonix 44

Flr. bearers pl.

Tikr. ---

Dare AND

13 SHEET

13 OF