


Spa 44

|              |             |            |          |
|--------------|-------------|------------|----------|
| Tikr.<br>--- | Dare<br>AND | 1<br>SHEET | 10<br>OF |
|--------------|-------------|------------|----------|

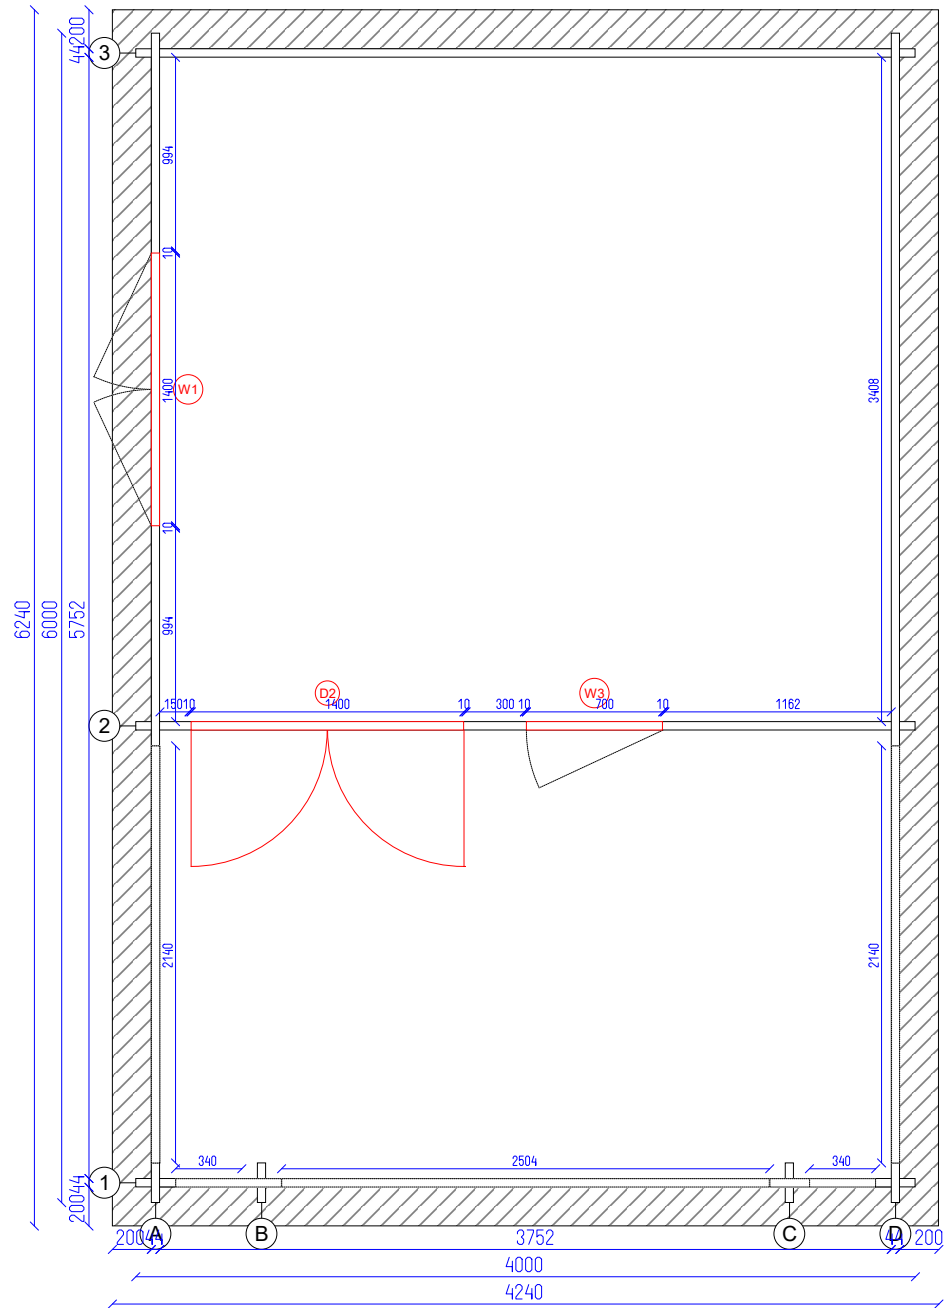

Spa 44

Ground plan


Tikr. ---

Dare AND

2

10

SHEET OF

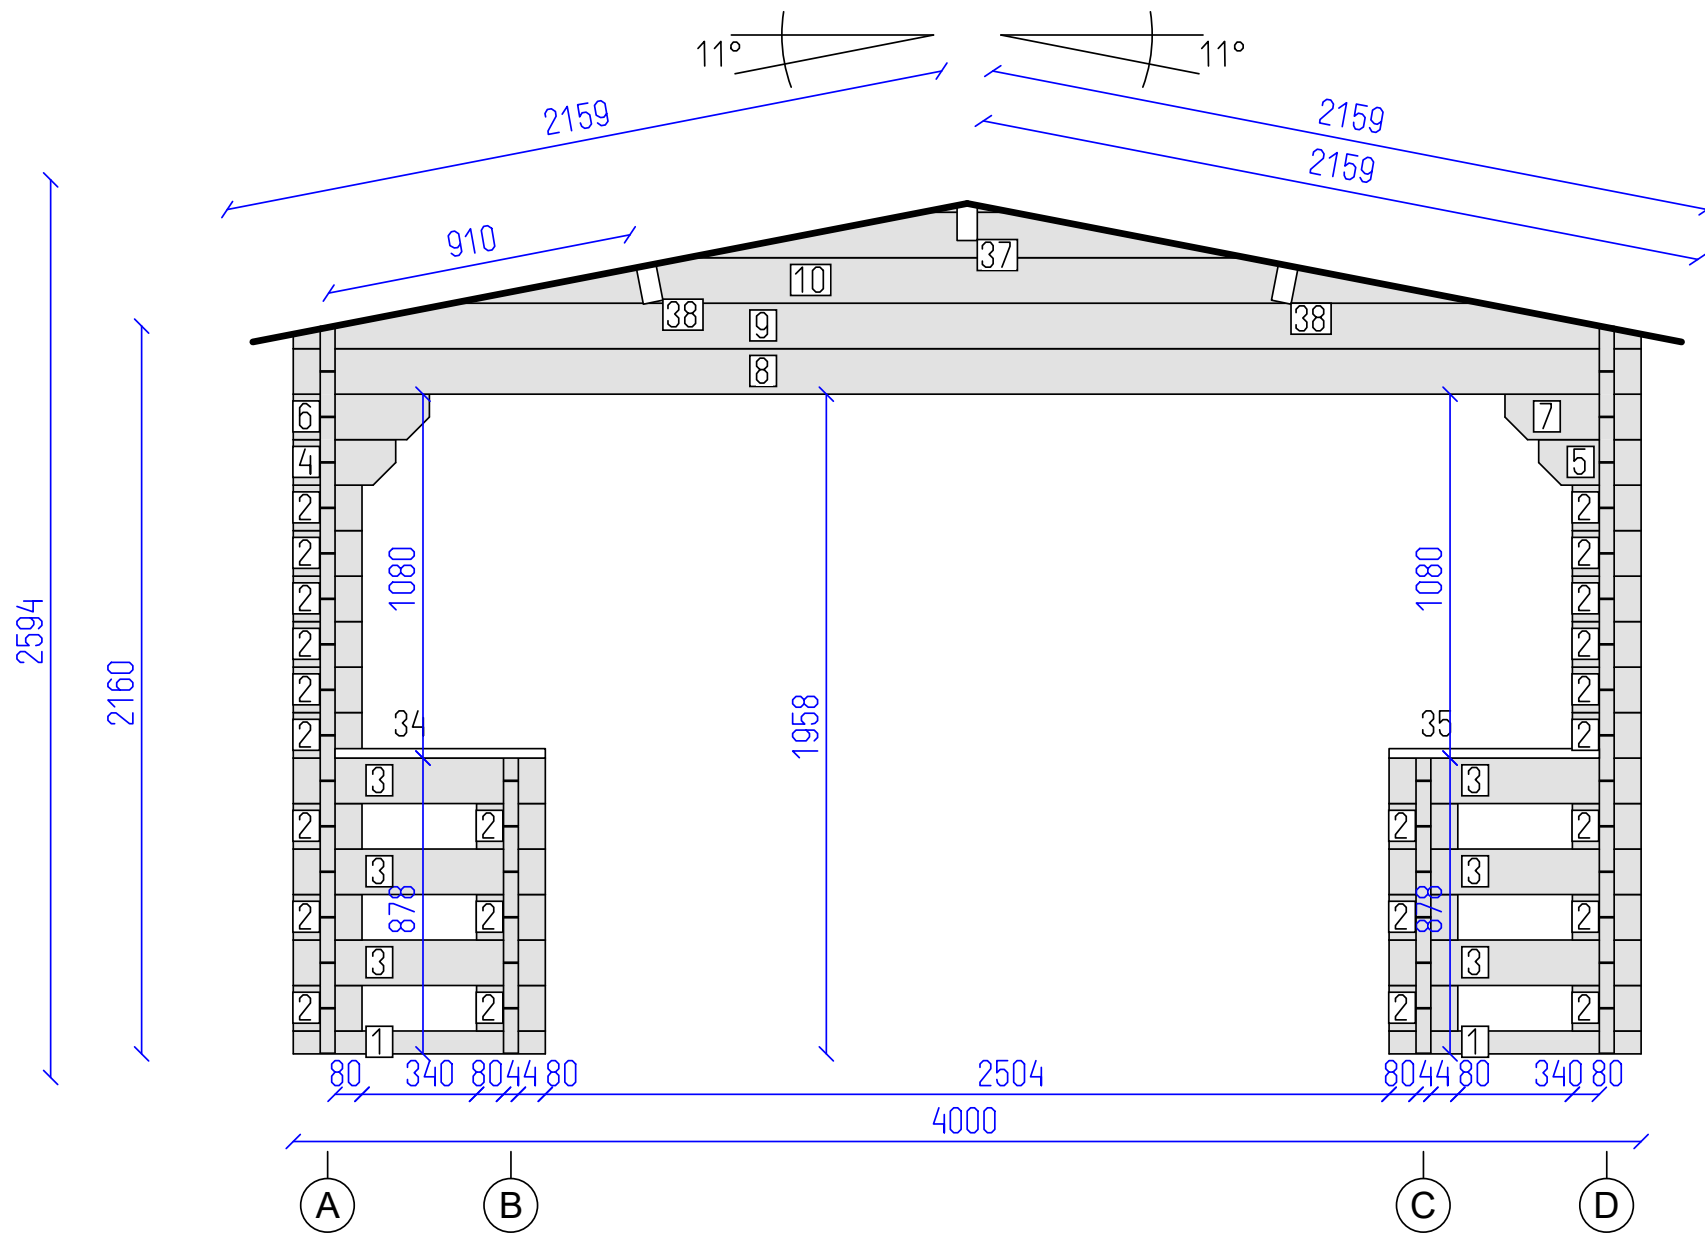


DETAILS

| N  | QTY |
|----|-----|
| 1  | 2   |
| 2  | 24  |
| 3  | 6   |
| 4  | 1   |
| 5  | 1   |
| 6  | 1   |
| 7  | 1   |
| 8  | 1   |
| 9  | 1   |
| 10 | 1   |
| 34 | 1   |
| 35 | 1   |
| 37 | 1   |
| 38 | 2   |

LIST OF ELEMENTS

1. Wall 68x44x748
  2. Wall 135x44x204
  3. Wall 135x44x748
  4. Wall 135x44x304
  5. Wall 135x44x304
  6. Wall 135x44x404
  7. Wall 135x44x404
  8. Wall 135x44x4000
  9. Wall 135x44x4000
  10. Wall 135x44x3054
  34. Armrest 110x28x624
  35. Armrest 110x28x624
  37. Roof beam 140x70x2844
  38. Roof beam 140x70x2844
- Total 4.38 m<sup>2</sup>

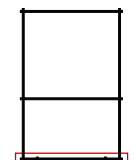

Spa 44

|        |              |                    |            |          |
|--------|--------------|--------------------|------------|----------|
| Wall 1 | Tikr.<br>--- | Dare<br><b>AND</b> | 3<br>SHEET | 10<br>OF |
|--------|--------------|--------------------|------------|----------|





DETAILS

| N  | QTY |
|----|-----|
| 11 | 3   |
| 12 | 4   |
| 2  | 9   |
| 13 | 3   |
| 14 | 1   |
| 15 | 6   |
| 16 | 8   |
| 4  | 1   |
| 17 | 1   |
| 6  | 1   |
| 18 | 1   |
| 19 | 1   |
| 20 | 1   |
| 36 | 1   |

LIST OF ELEMENTS

- 11. Wall 135x44x2446
  - 12. Wall 135x44x3554
  - 2. Wall 135x44x204
  - 13. Wall 135x44x3656
  - 14. Wall 135x44x2446
  - 15. Wall 135x44x1118
  - 16. Wall 135x44x1118
  - 4. Wall 135x44x304
  - 17. Wall 135x44x1218
  - 6. Wall 135x44x404
  - 18. Wall 135x44x1318
  - 19. Wall 135x44x2566
  - 20. Wall 135x44x3674
  - 36. Armrest 110x28x2300
- Total 8.61 m<sup>2</sup>

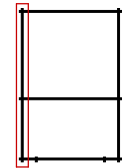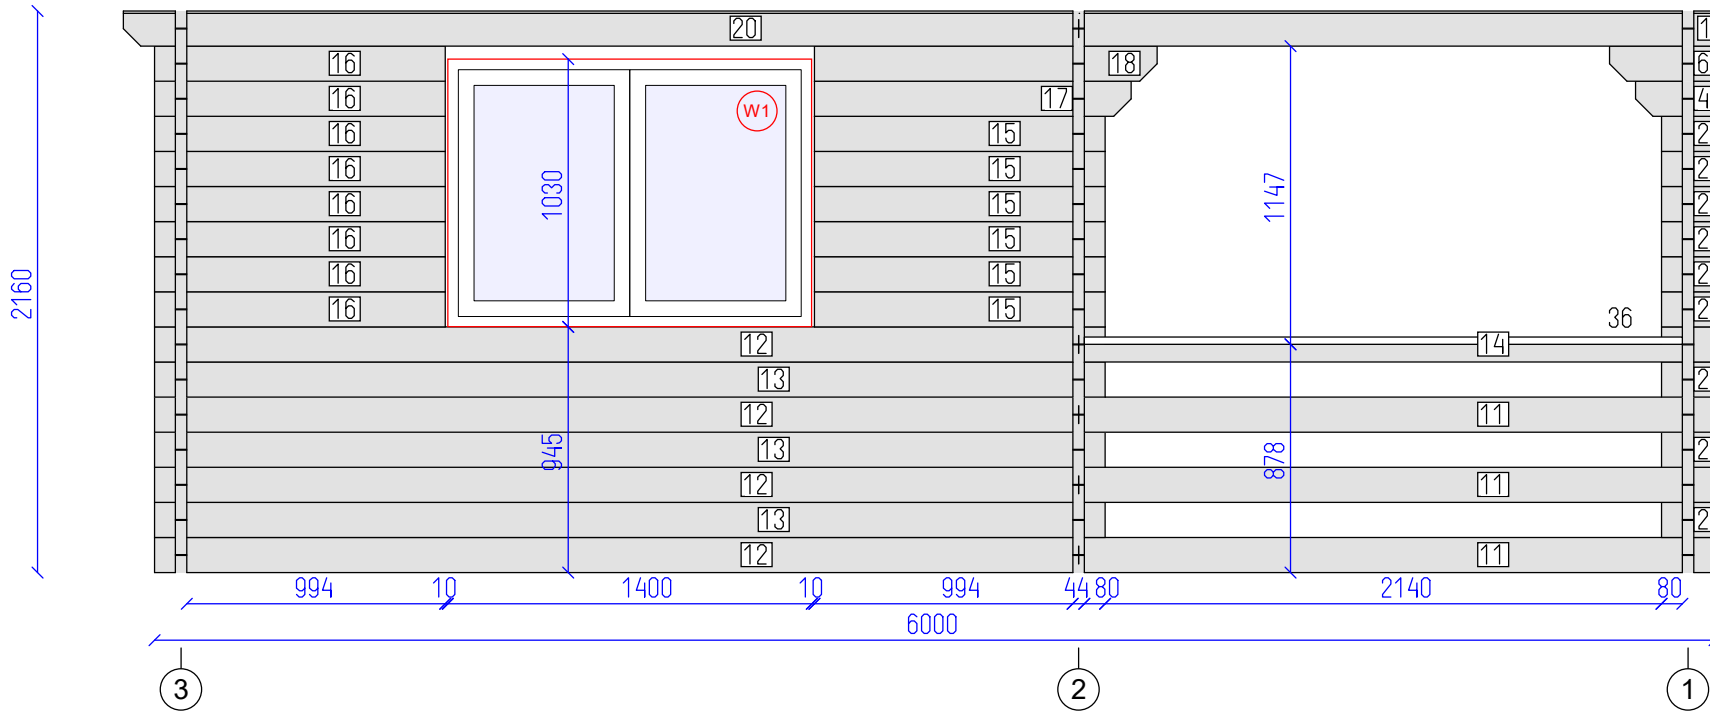


Spa 44

Wall A

|       |      |       |    |
|-------|------|-------|----|
| Tikr. | Dare | 4     | 10 |
| ---   | AND  | SHEET | OF |

2594  
2160

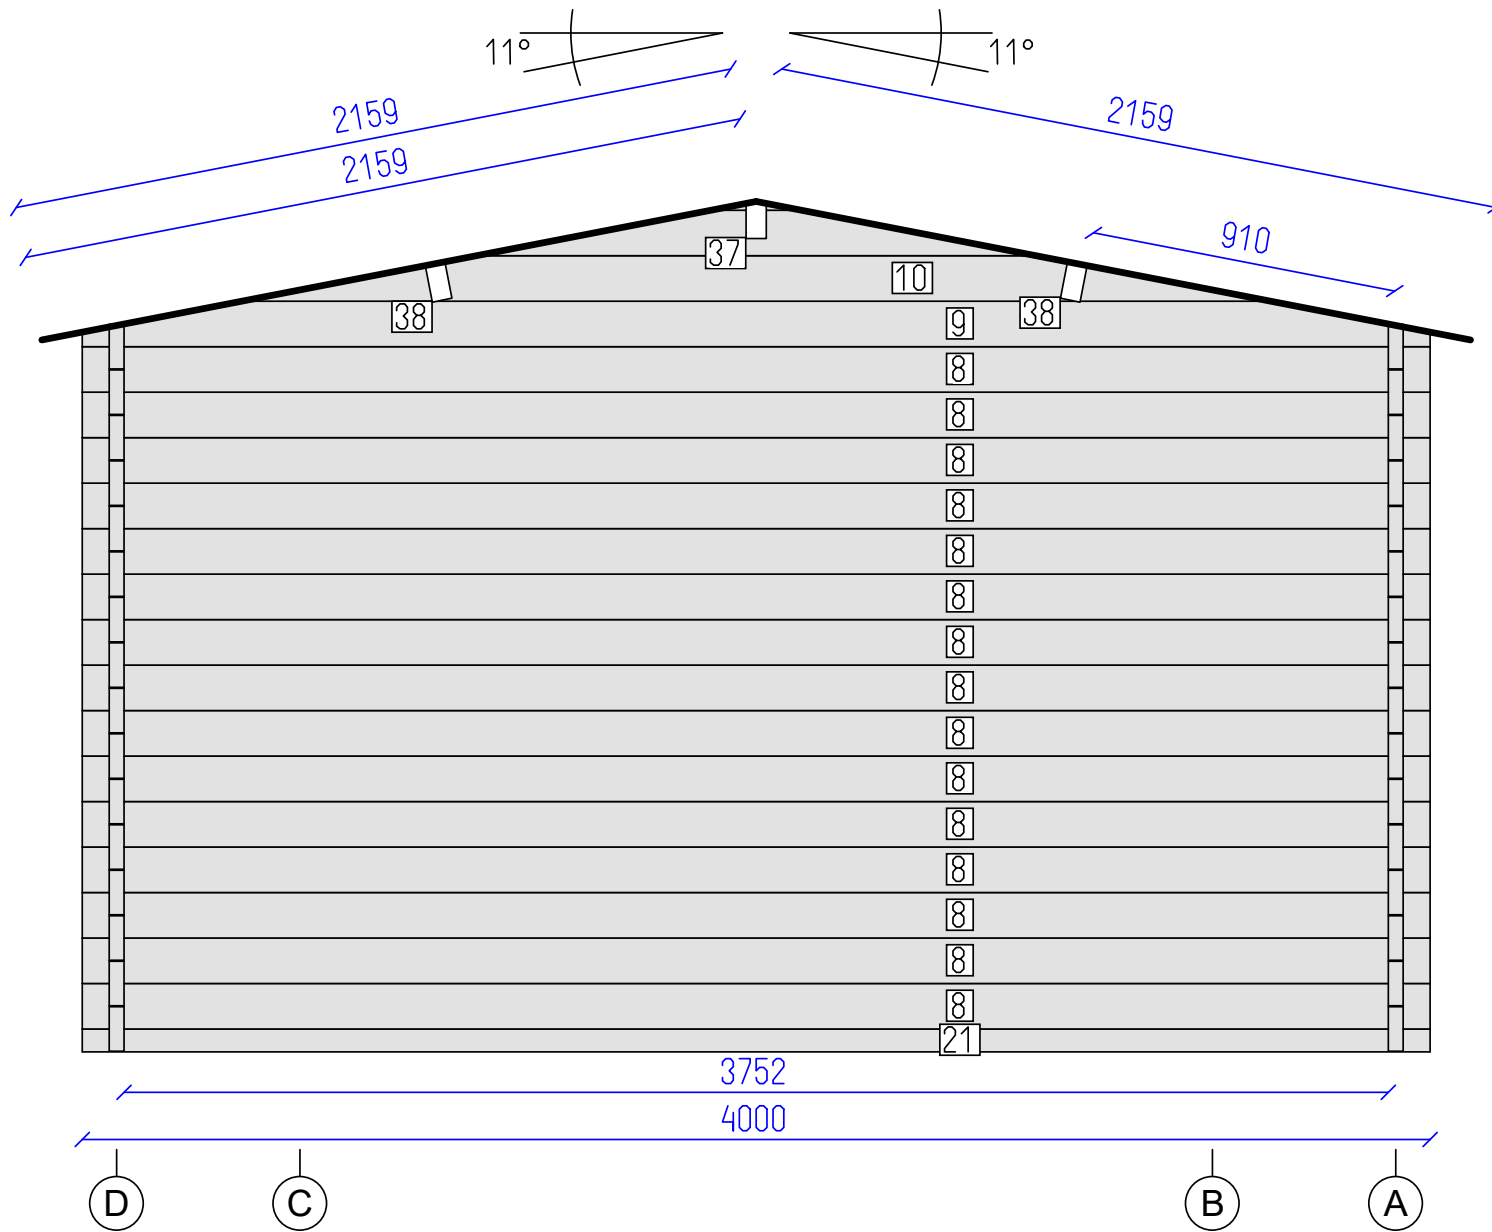


DETAILS

| N  | QTY |
|----|-----|
| 21 | 1   |
| 8  | 15  |
| 9  | 1   |
| 10 | 1   |
| 37 | 1   |
| 38 | 2   |

LIST OF ELEMENTS

- 21. Wall 68x44x4000
  - 8. Wall 135x44x4000
  - 9. Wall 135x44x4000
  - 10. Wall 135x44x3054
  - 37. Roof beam 140x70x2844
  - 38. Roof beam 140x70x2844
- Total 10.52 m<sup>2</sup>

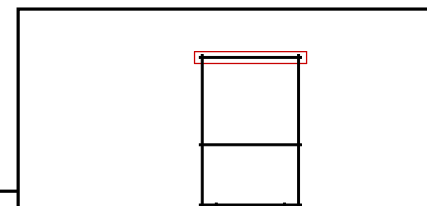

Spa 44

Wall 3





Tikr.  
---

Dare  
AND

5  
SHEET

10  
OF



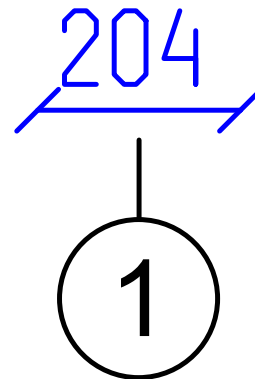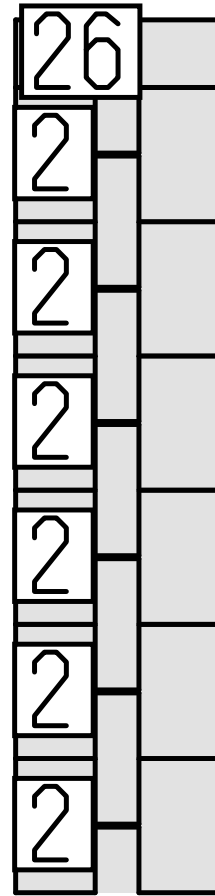


DETAILS

| N  | QTY |
|----|-----|
| 2  | 6   |
| 26 | 1   |


LIST OF ELEMENTS

2. Wall 135x44x204  
 26. Wall 68x44x204  
 Total 0.18 m<sup>2</sup>

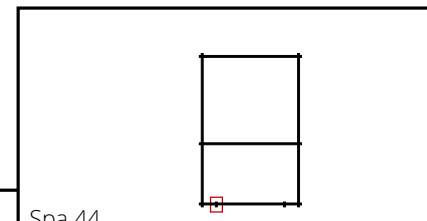

Spa 44

Wall B


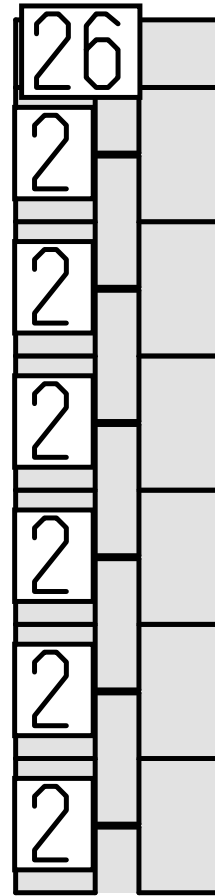


DETAILS

| N  | QTY |
|----|-----|
| 2  | 6   |
| 26 | 1   |

LIST OF ELEMENTS


2. Wall 135x44x204  
 26. Wall 68x44x204  
 Total 0.18 m<sup>2</sup>

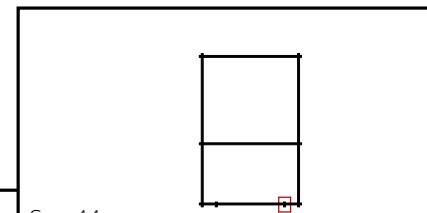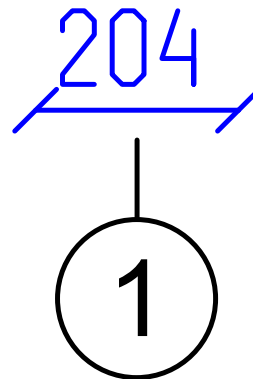

Spa 44

Wall C





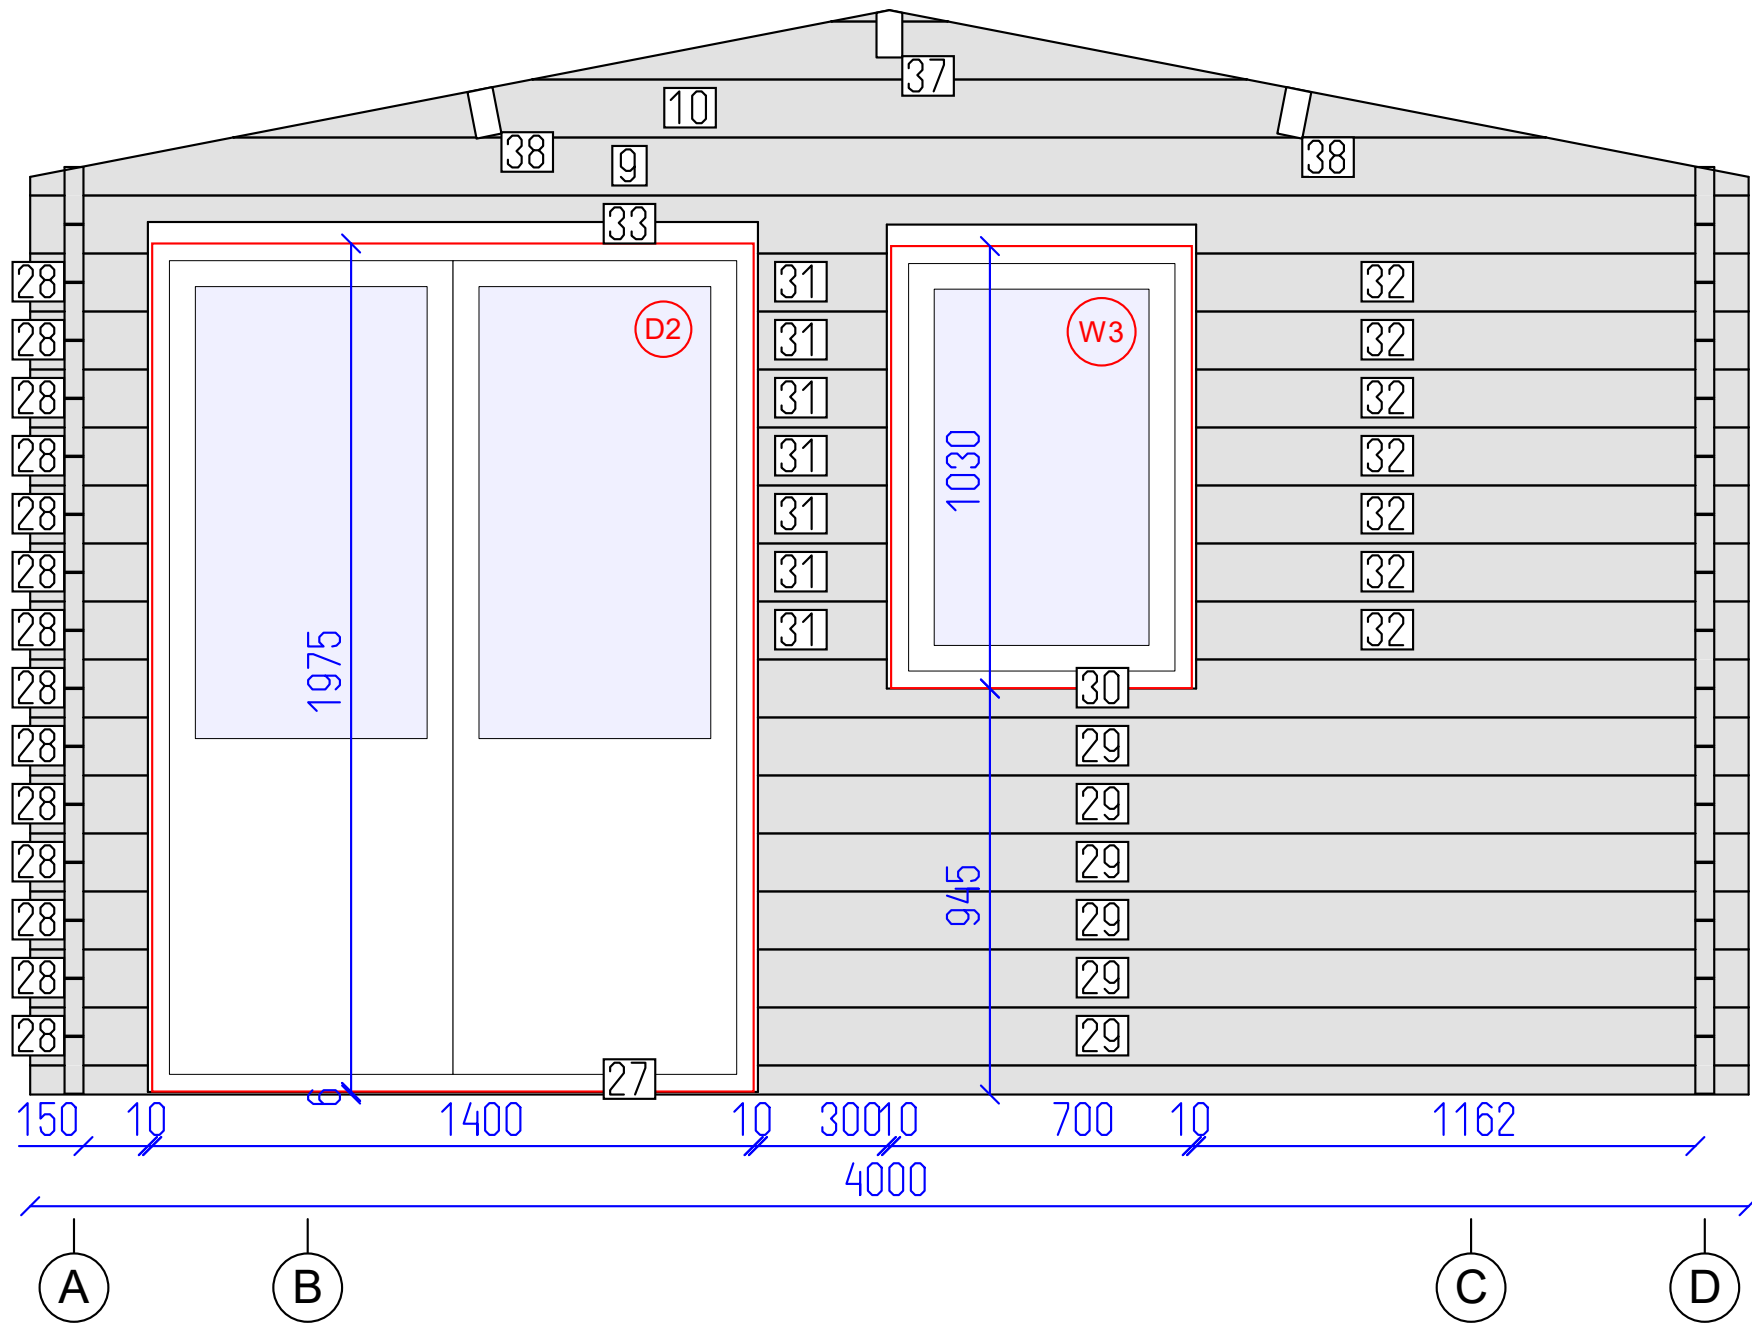


DETAILS

| N  | QTY |
|----|-----|
| 27 | 1   |
| 28 | 14  |
| 29 | 6   |
| 30 | 1   |
| 31 | 7   |
| 32 | 7   |
| 33 | 1   |
| 9  | 1   |
| 10 | 1   |
| 37 | 1   |
| 38 | 2   |

- LIST OF ELEMENTS
- 27. Wall 68x44x4000
  - 28. Wall 135x44x274
  - 29. Wall 135x44x2306
  - 30. Wall 135x44x2306
  - 31. Wall 135x44x300
  - 32. Wall 135x44x1286
  - 33. Wall 135x44x4000
  - 9. Wall 135x44x4000
  - 10. Wall 135x44x3054
  - 37. Roof beam 140x70x2844
  - 38. Roof beam 140x70x2844
- Total 7.15 m²

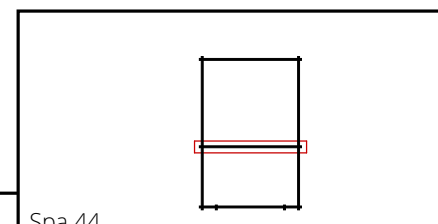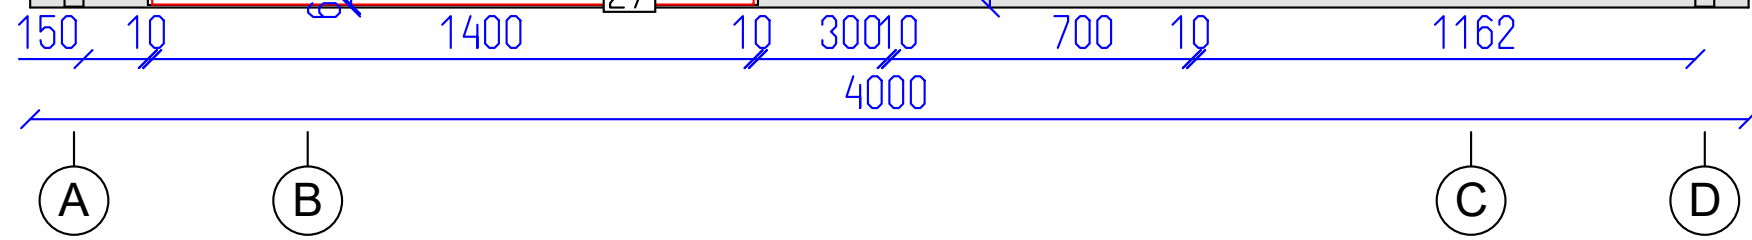

Spa 44

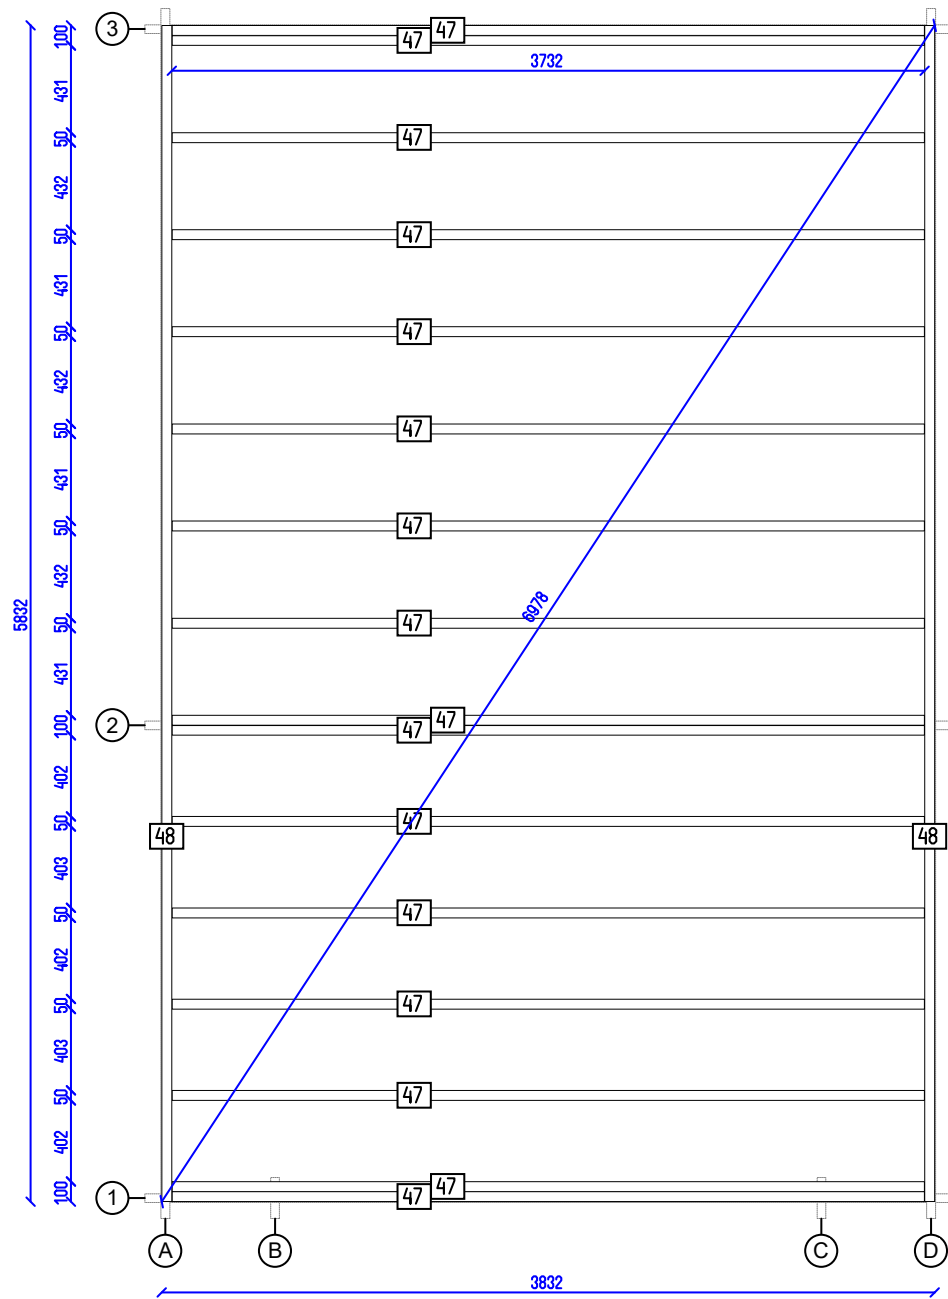

Spa 44

Flr. bearers pl.

Tikr. ---

Dare AND

10 SHEET

10 OF