


Arabba 5x5 44

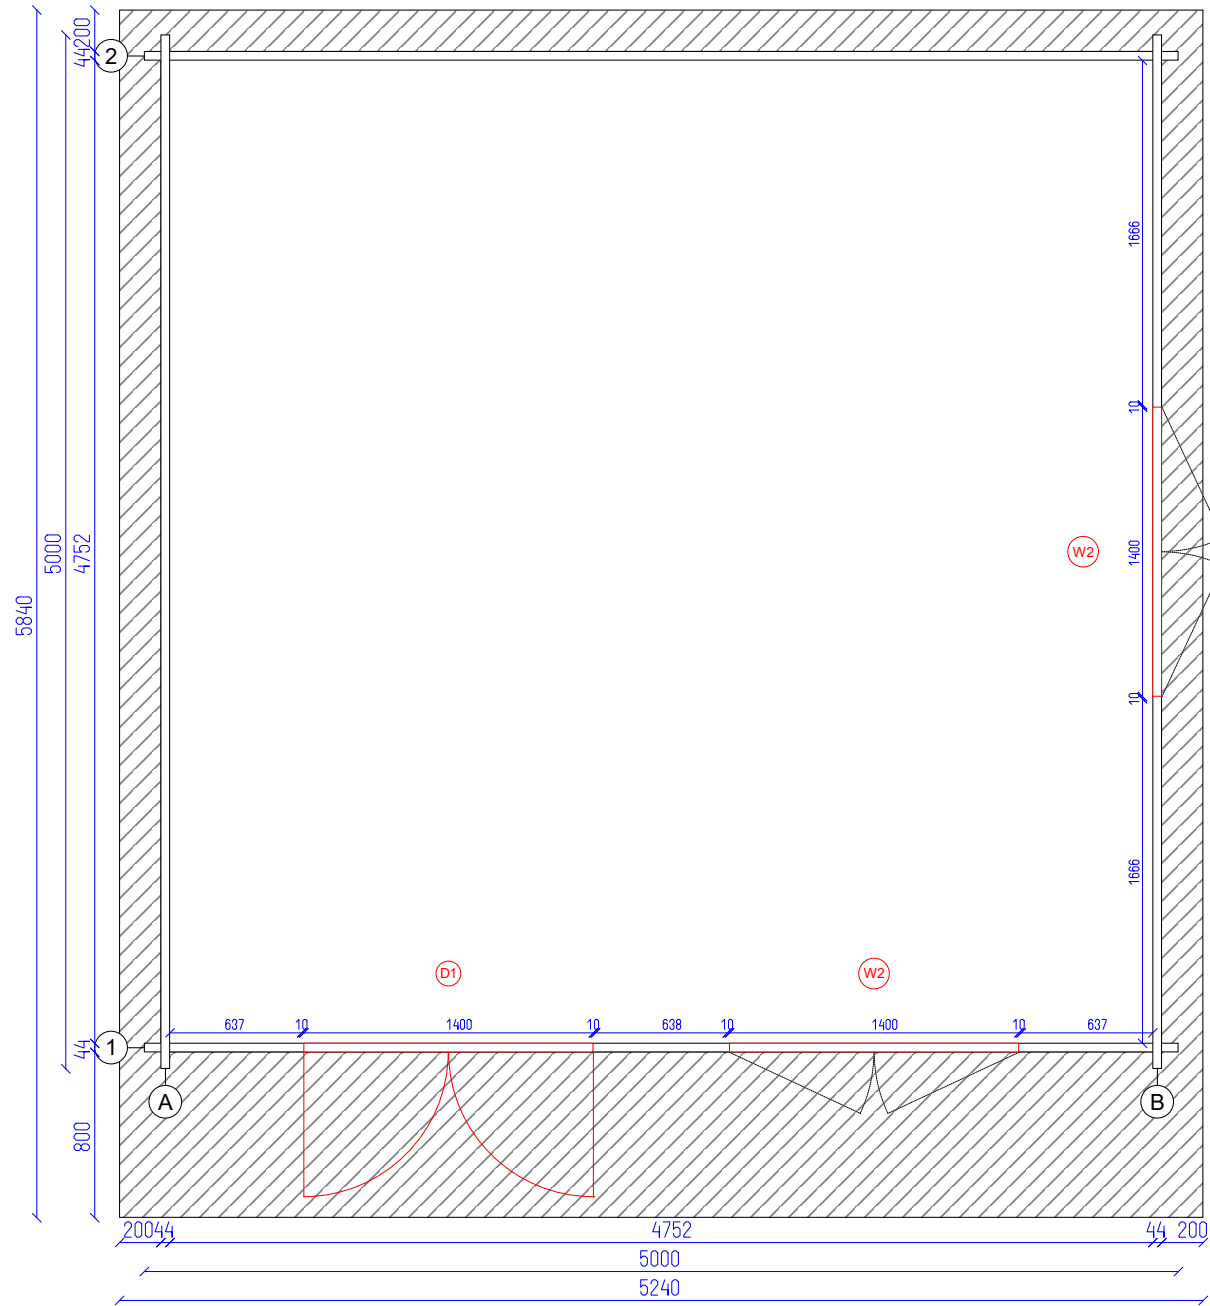

Arabba 5x5 44


Ground plan

Tikr. ---

Dare AND

2 SHEET


7 OF

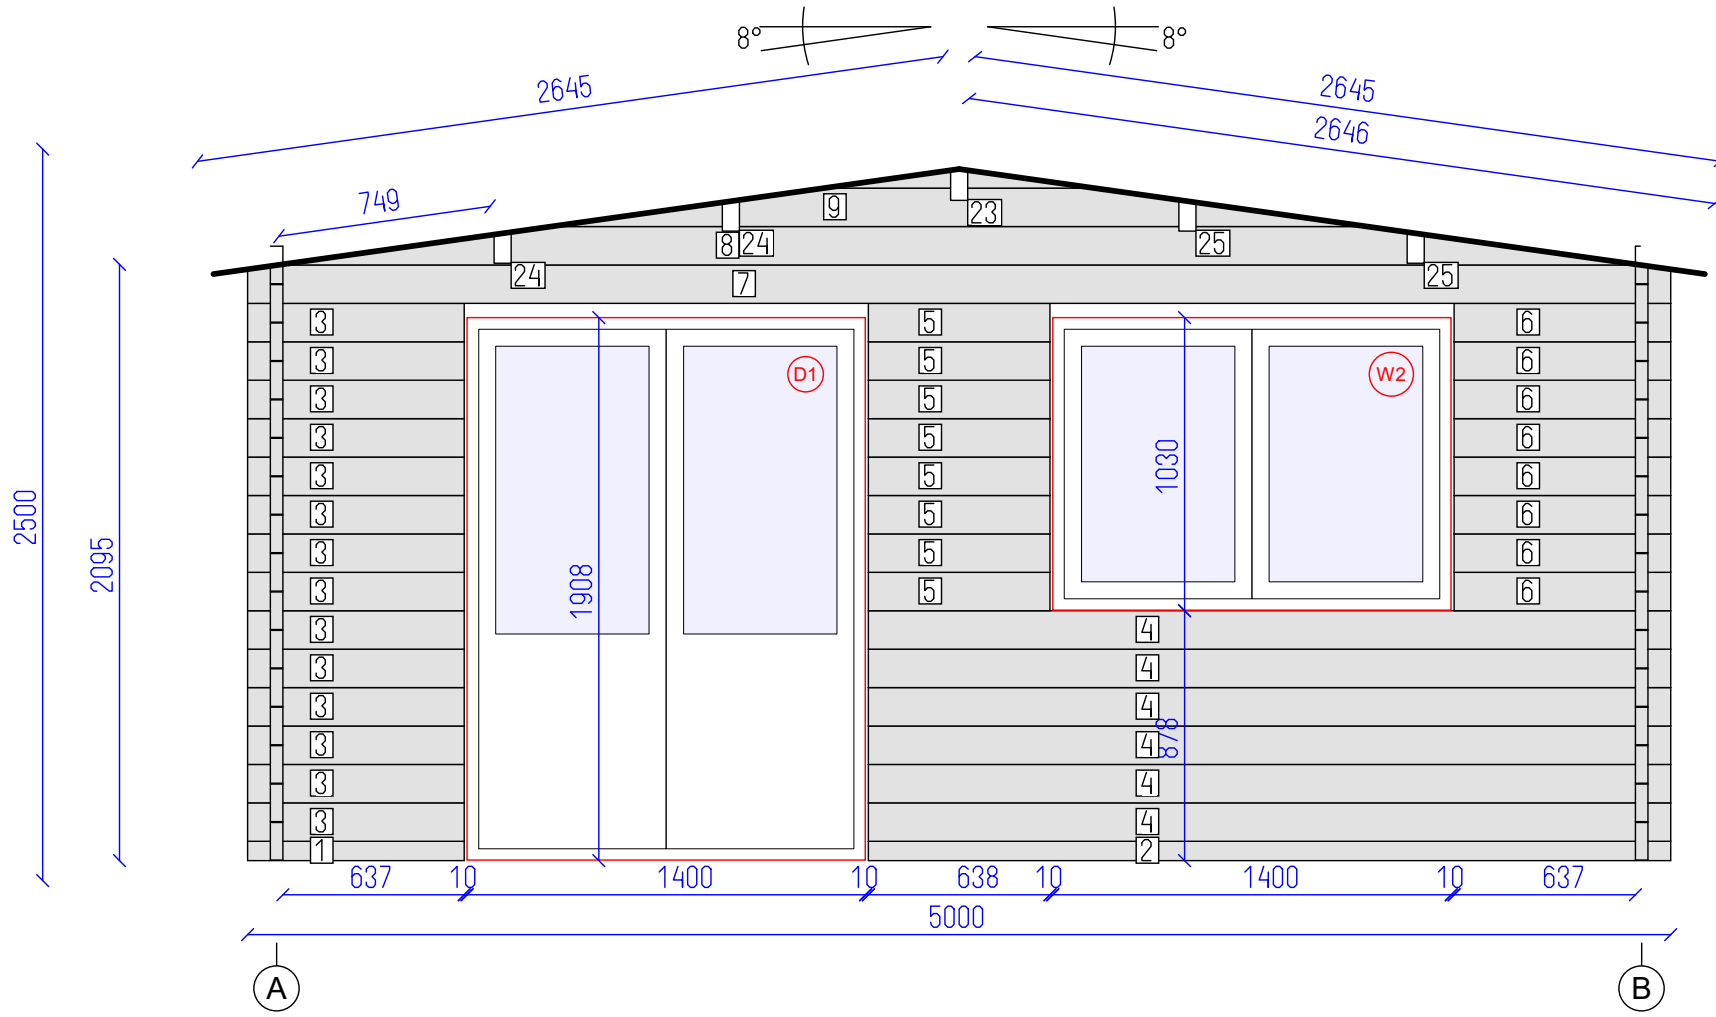

DETAILS

N	QTY
1	1
2	1
3	14
4	6
5	8
6	8
7	1
8	1
9	1
23	1
24	2
25	2

- LIST OF ELEMENTS
- Wall 68x44x761
 - Wall 68x44x2819
 - Wall 135x44x761
 - Wall 135x44x2819
 - Wall 135x44x638
 - Wall 135x44x761
 - Wall 135x44x5000
 - Wall 135x44x4786
 - Wall 135x44x2872
 - Roof beam 140x70x5840
 - Roof beam 140x70x5840
 - Roof beam 140x70x5840
- Total 11.27 m²

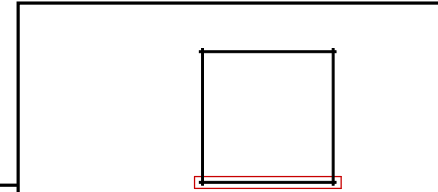



Arabba 5x5 44

DETAILS

N	QTY
10	12
11	1
12	1
13	1
14	1

LIST OF ELEMENTS

- 10. Wall 135x44x5000
- 11. Wall 135x44x5187
- 12. Wall 135x44x5453
- 13. Wall 135x44x5840
- 14. Wall 70x44x5840
- Total 10.73 m²

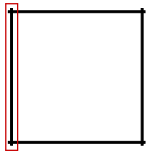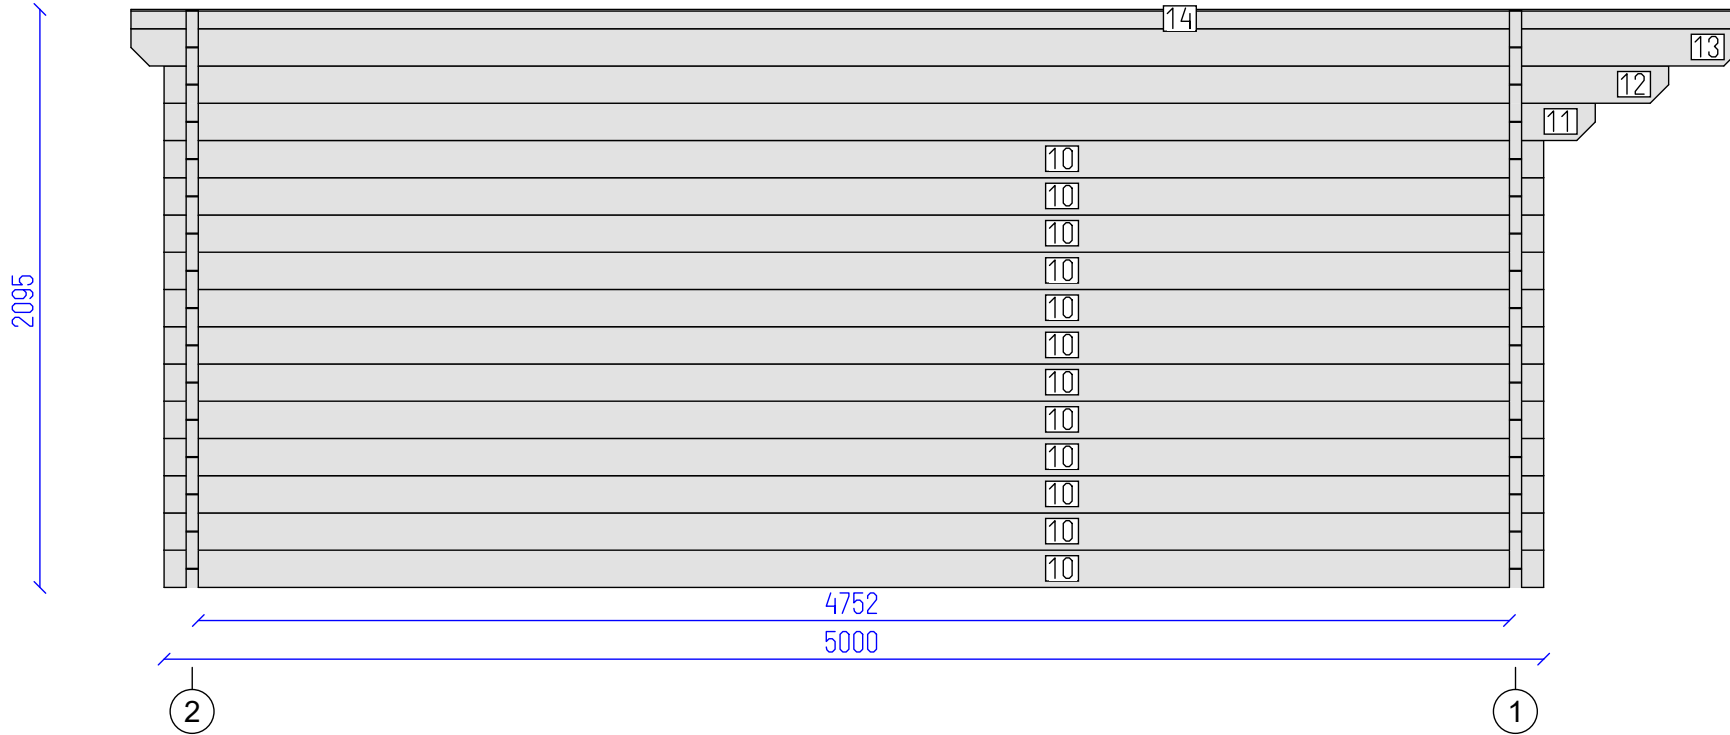

Arabba 5x5 44




Wall A

Tikr.

Dare
AND

4
SHEET

7
OF

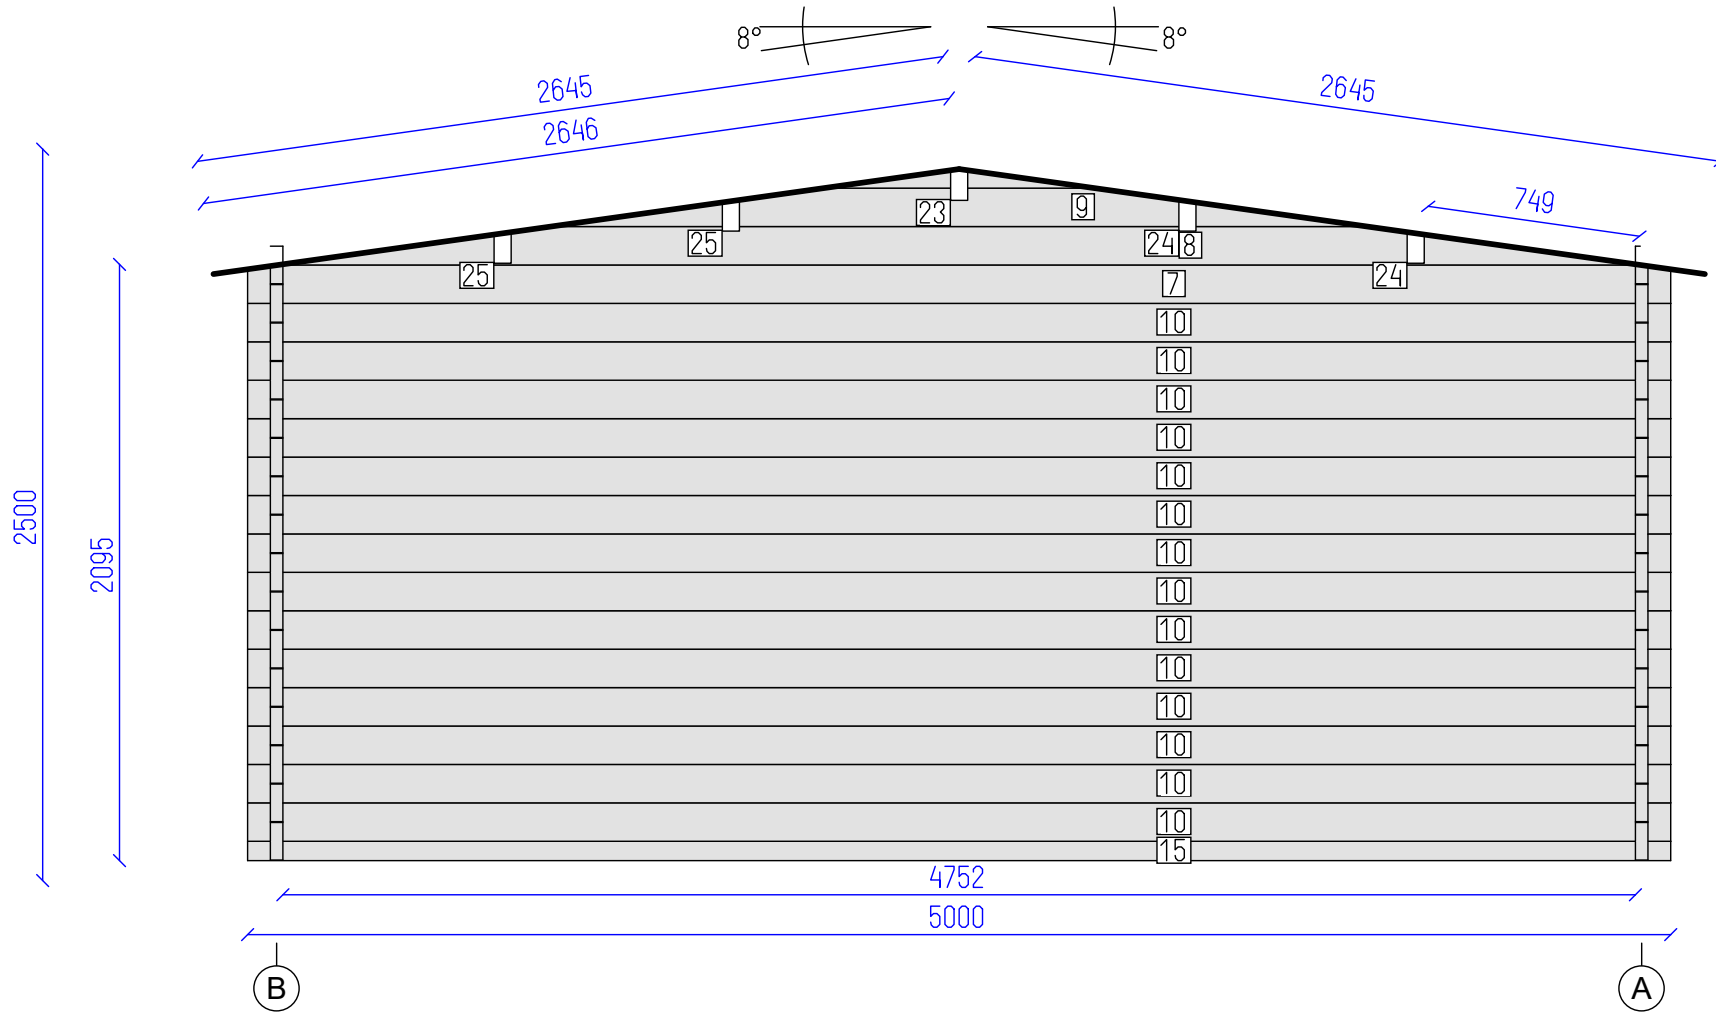


DETAILS

N	QTY
15	1
10	14
7	1
8	1
9	1
23	1
24	2
25	2

LIST OF ELEMENTS

- 15. Wall 68x44x5000
- 10. Wall 135x44x5000
- 7. Wall 135x44x5000
- 8. Wall 135x44x4786
- 9. Wall 135x44x2872
- 23. Roof beam 140x70x5840
- 24. Roof beam 140x70x5840
- 25. Roof beam 140x70x5840

Total 15.59 m²

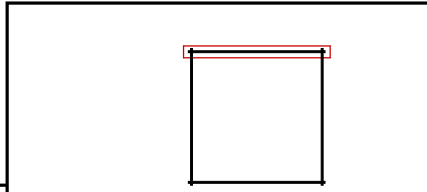



Arabba 5x5 44

DETAILS

N	QTY
10	6
16	1
17	5
18	7
19	1
20	1
21	1
22	1

LIST OF ELEMENTS

- 10. Wall 135x44x5000
 - 16. Wall 135x44x5000
 - 17. Wall 135x44x1790
 - 18. Wall 135x44x1790
 - 19. Wall 135x44x1977
 - 20. Wall 135x44x2243
 - 21. Wall 135x44x5840
 - 22. Wall 70x44x5840
- Total 9.39 m²

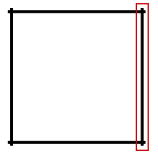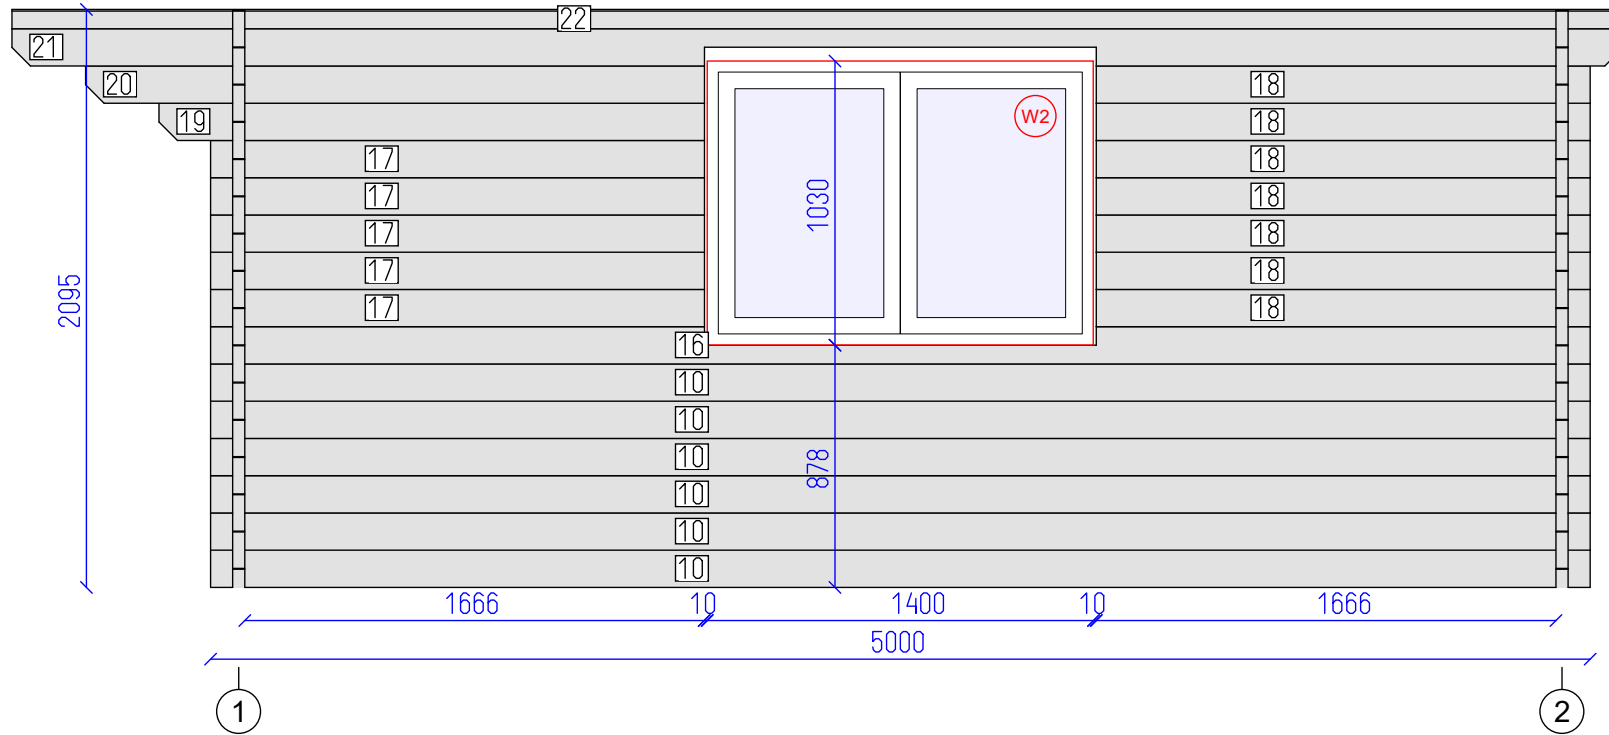

Arabba 5x5 44




Wall B

Tikr. ---

Dare AND

6 SHEET

7 OF

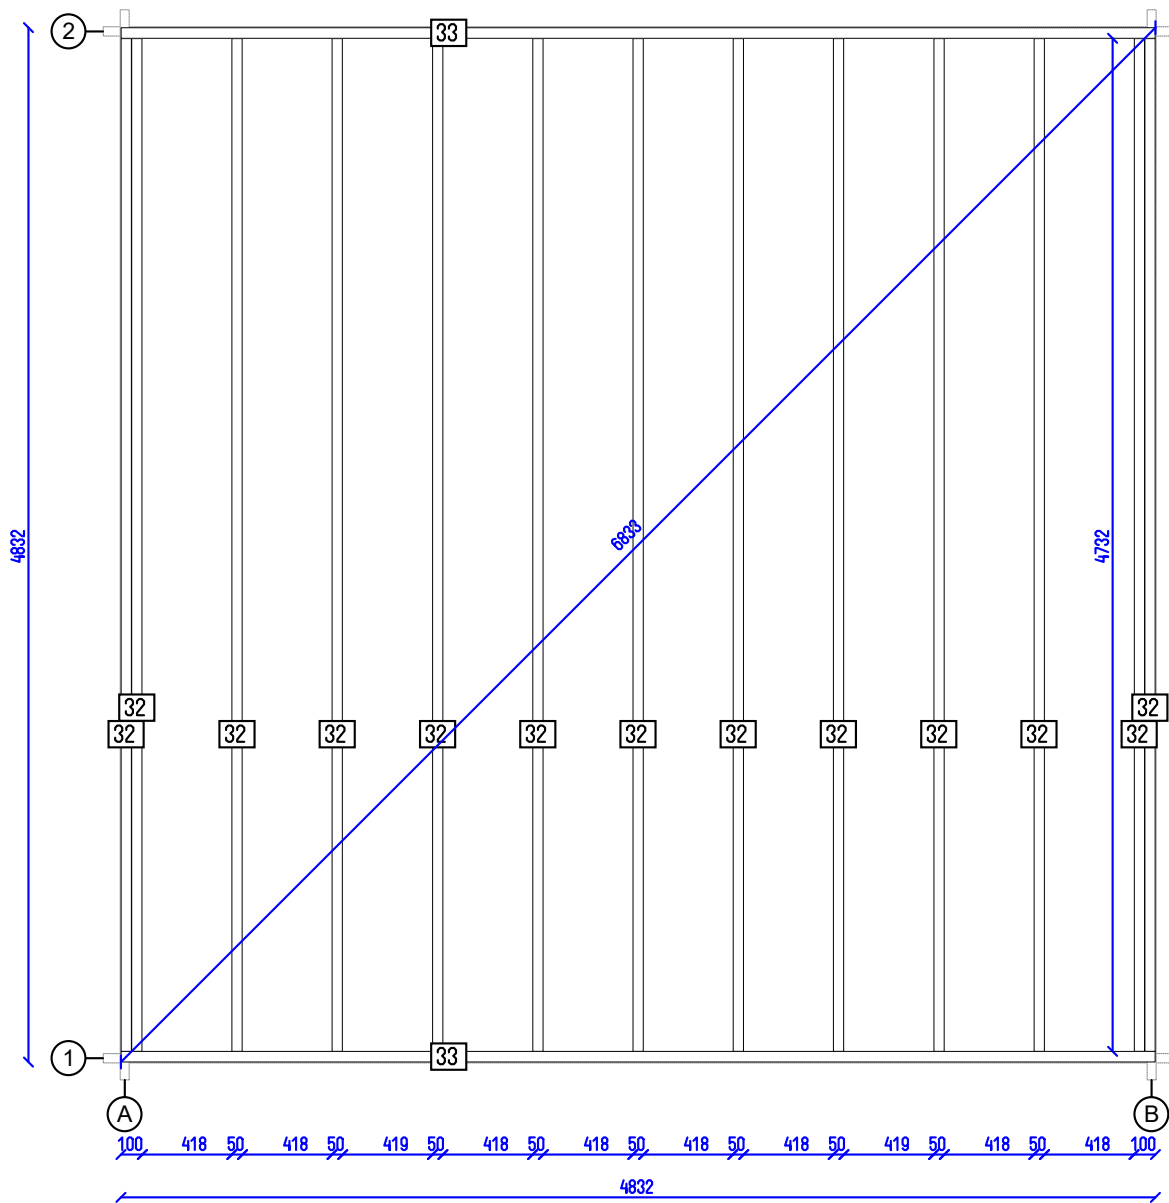

Arabba 5x5 44

Flr. bearers pl.

Tikr. ---

Dare AND

7 SHEET

7 OF