


Brooklyn plus 44

Tikr.	Dare	1	14
---	---	SHEET	OF

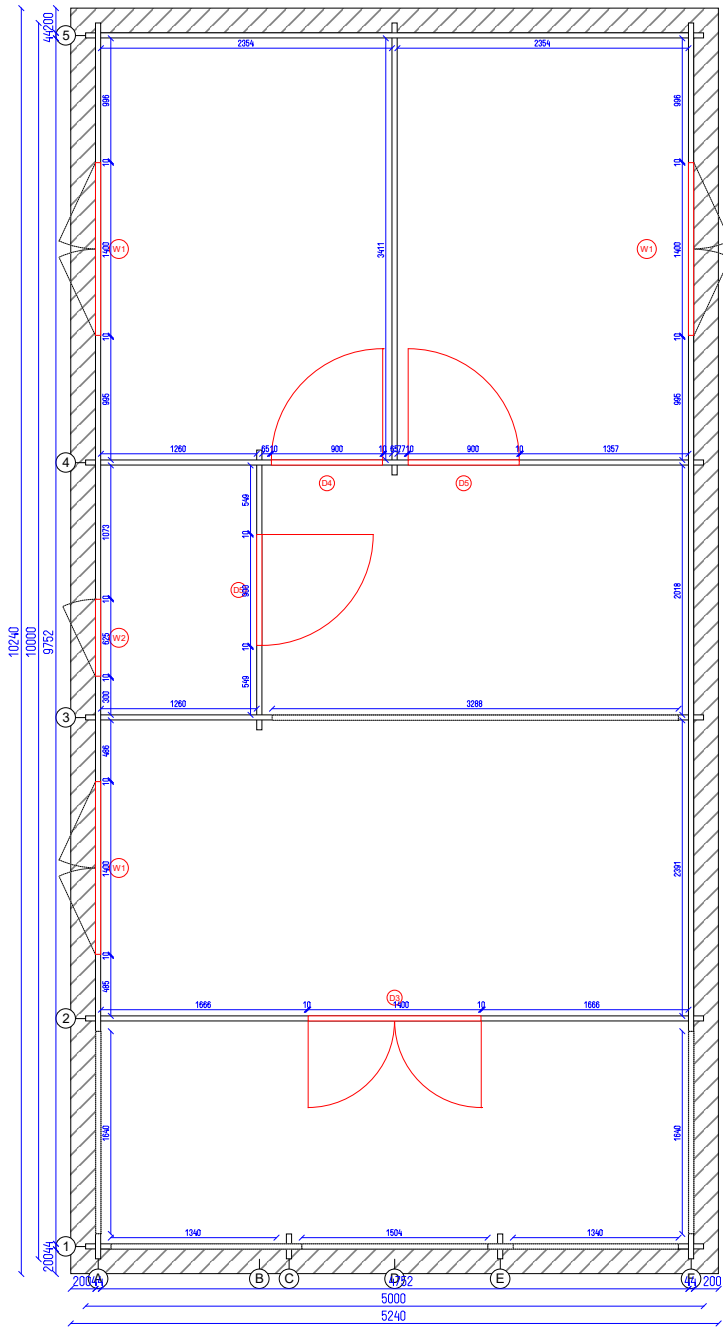

Brooklyn plus 44

Ground plan


Tikr. ---

Dare ---

2

14

SHEET OF

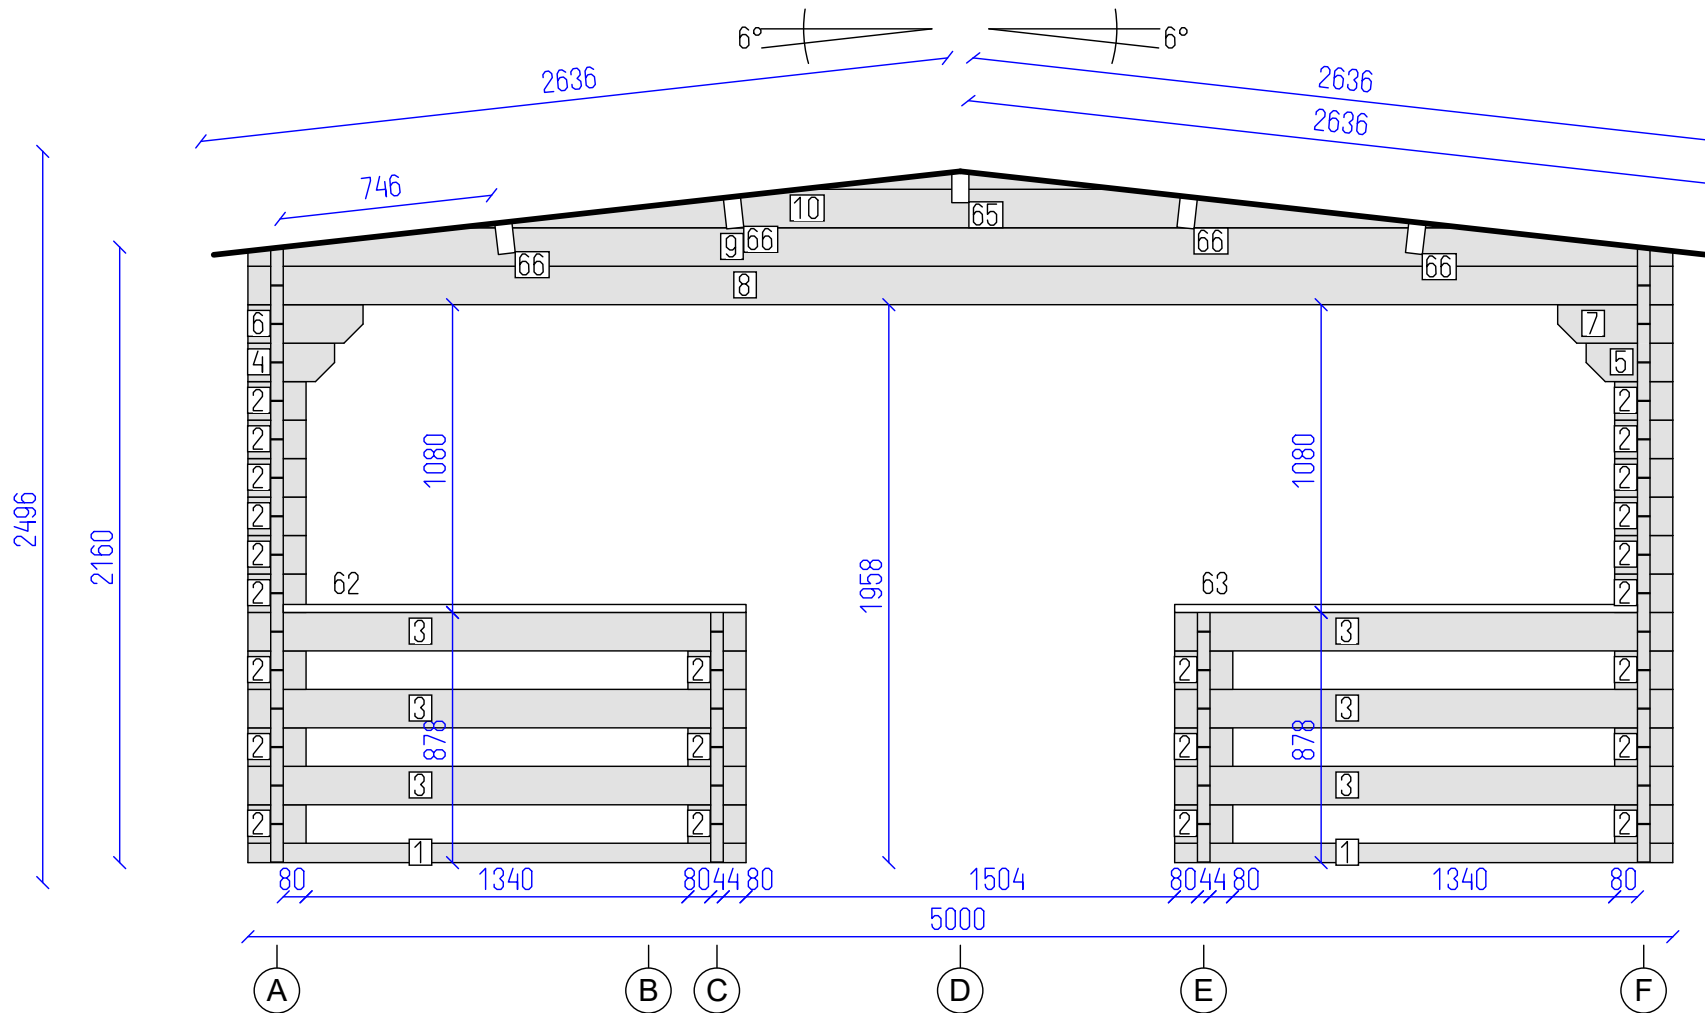


DETAILS

N	QTY
1	2
2	24
3	6
4	1
5	1
6	1
7	1
8	1
9	1
10	1
62	1
63	1
65	1
66	4

LIST OF ELEMENTS

1. Wall 68x44x1748
 2. Wall 135x44x204
 3. Wall 135x44x1748
 4. Wall 135x44x304
 5. Wall 135x44x304
 6. Wall 135x44x404
 7. Wall 135x44x404
 8. Wall 135x44x5000
 9. Wall 135x44x5000
 10. Wall 135x44x3544
 62. Armrest 110x28x1624
 63. Armrest 110x28x1624
 65. Roof beam 140x70x2344
 66. Roof beam 140x70x2344
- Total 6.33 m²

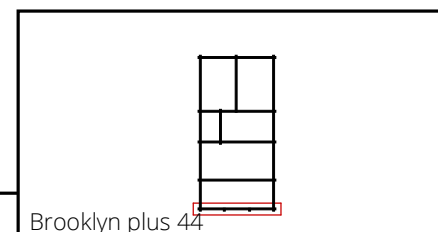



Brooklyn plus 44

DETAILS

N	QTY
11	3
12	7
2	9
13	3
14	1
15	6
16	3
17	8
18	5
19	5
4	1
20	1
6	1
21	1
22	1
23	1
64	1

LIST OF ELEMENTS

- 11. Wall 135x44x4381
 - 12. Wall 135x44x5619
 - 2. Wall 135x44x204
 - 13. Wall 135x44x2537
 - 14. Wall 135x44x4381
 - 15. Wall 135x44x609
 - 16. Wall 135x44x3587
 - 17. Wall 135x44x1120
 - 18. Wall 135x44x830
 - 19. Wall 135x44x2112
 - 4. Wall 135x44x304
 - 20. Wall 135x44x709
 - 6. Wall 135x44x404
 - 21. Wall 135x44x809
 - 22. Wall 135x44x4501
 - 23. Wall 135x44x5739
 - 64. Armrest 110x28x1800
- Total 15.97 m²

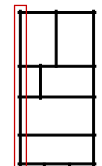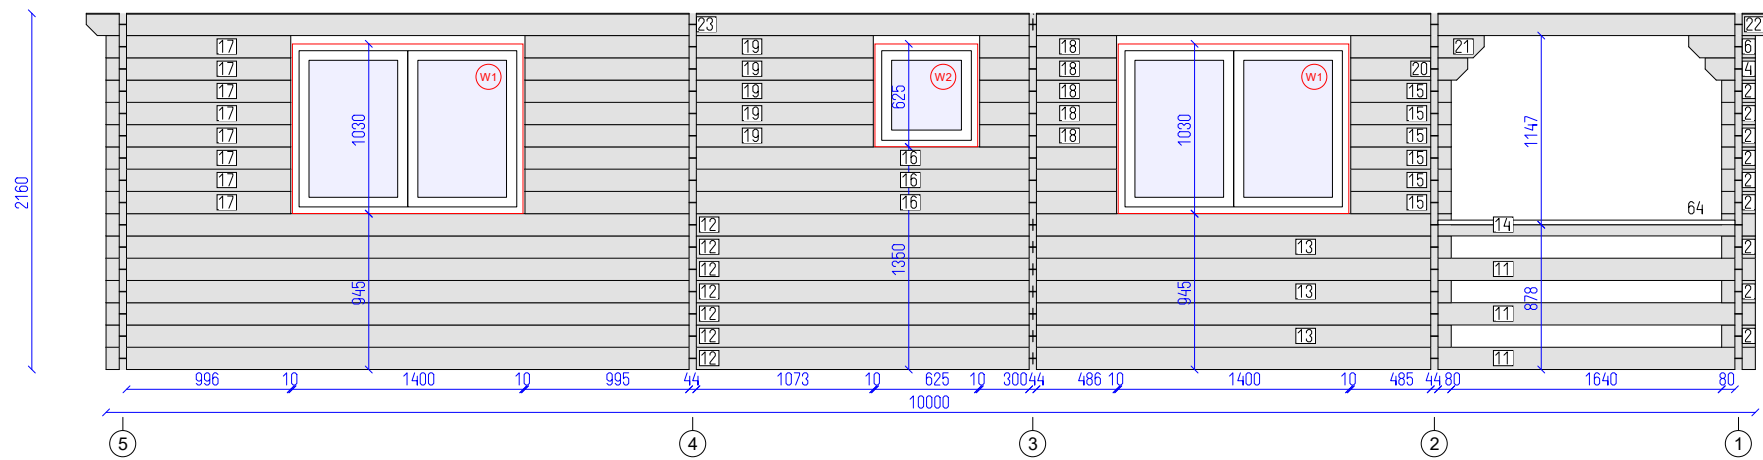

Brooklyn plus 44



Wall A


Tikr. ---

Dare ---

4

14

SHEET OF

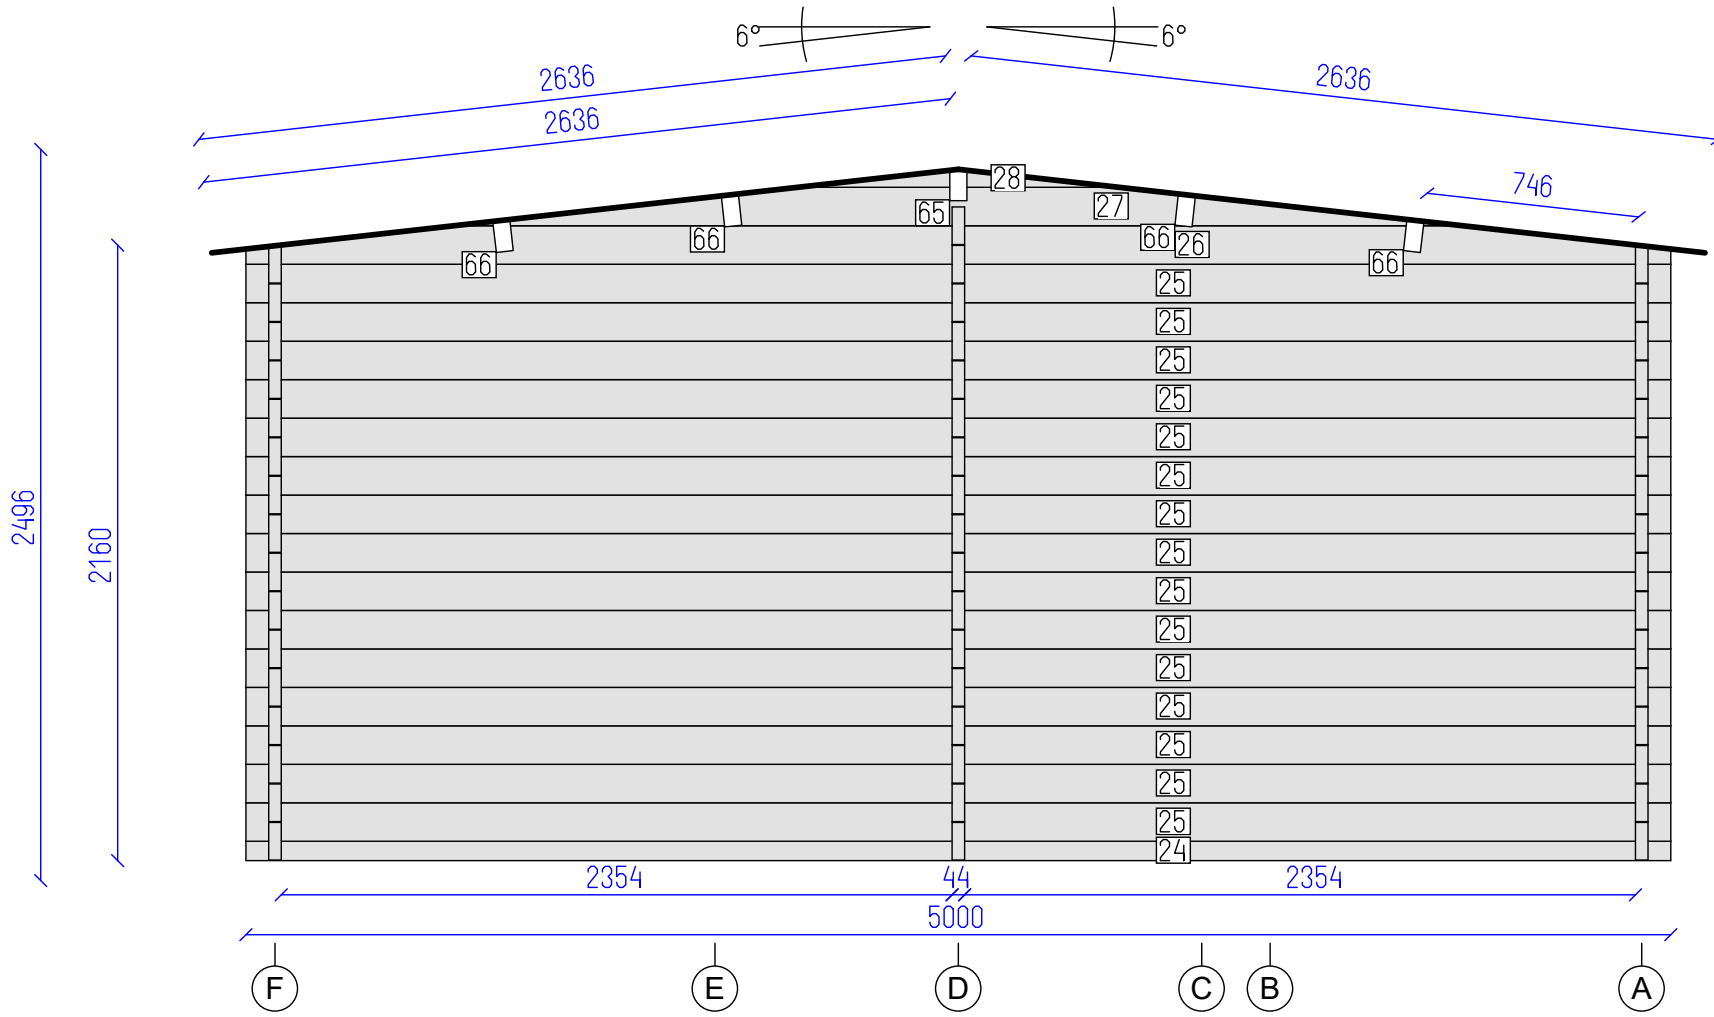


DETAILS

N	QTY
24	1
25	15
26	1
27	1
28	1
65	1
66	4

LIST OF ELEMENTS

- 24. Wall 68x44x5000
 - 25. Wall 135x44x5000
 - 26. Wall 135x44x5000
 - 27. Wall 135x44x3544
 - 28. Wall 63x44x1132
 - 65. Roof beam 140x70x2344
 - 66. Roof beam 140x70x2344
- Total 13.33 m²

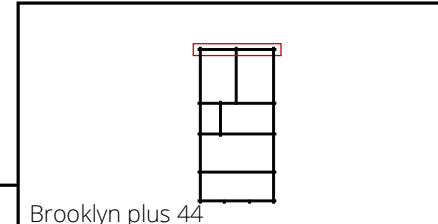

Brooklyn plus 44



Wall 5


Tikr. ---

Dare ---

5

14

SHEET OF

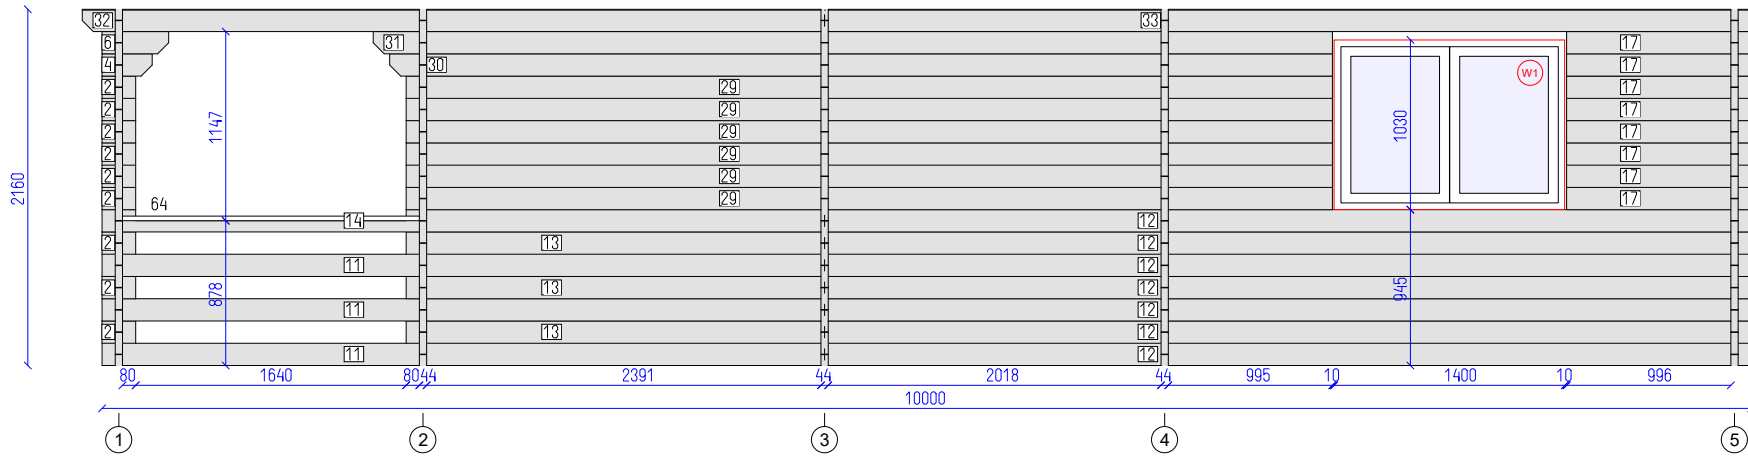


DETAILS

N	QTY
11	3
12	7
2	9
13	3
14	1
29	6
17	8
4	1
30	1
6	1
31	1
32	1
33	1
64	1

LIST OF ELEMENTS

- 11. Wall 135x44x4381
 - 12. Wall 135x44x5619
 - 2. Wall 135x44x204
 - 13. Wall 135x44x2537
 - 14. Wall 135x44x4381
 - 29. Wall 135x44x5616
 - 17. Wall 135x44x1120
 - 4. Wall 135x44x304
 - 30. Wall 135x44x5716
 - 6. Wall 135x44x404
 - 31. Wall 135x44x5816
 - 32. Wall 135x44x4501
 - 33. Wall 135x44x5739
 - 64. Armrest 110x28x1800
- Total 17.94 m²

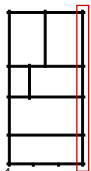

Brooklyn plus 44



Wall F

Tikr. ---

Dare ---

6

14



SHEET OF

DETAILS

N	QTY
34	2
35	14
36	14
37	1
9	1
10	1
65	1
66	4

LIST OF ELEMENTS

- 34. Wall 68x44x1790
 - 35. Wall 135x44x1790
 - 36. Wall 135x44x1790
 - 37. Wall 135x44x5000
 - 9. Wall 135x44x5000
 - 10. Wall 135x44x3544
 - 65. Roof beam 140x70x2344
 - 66. Roof beam 140x70x2344
- Total 10.48 m²

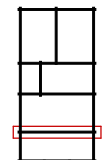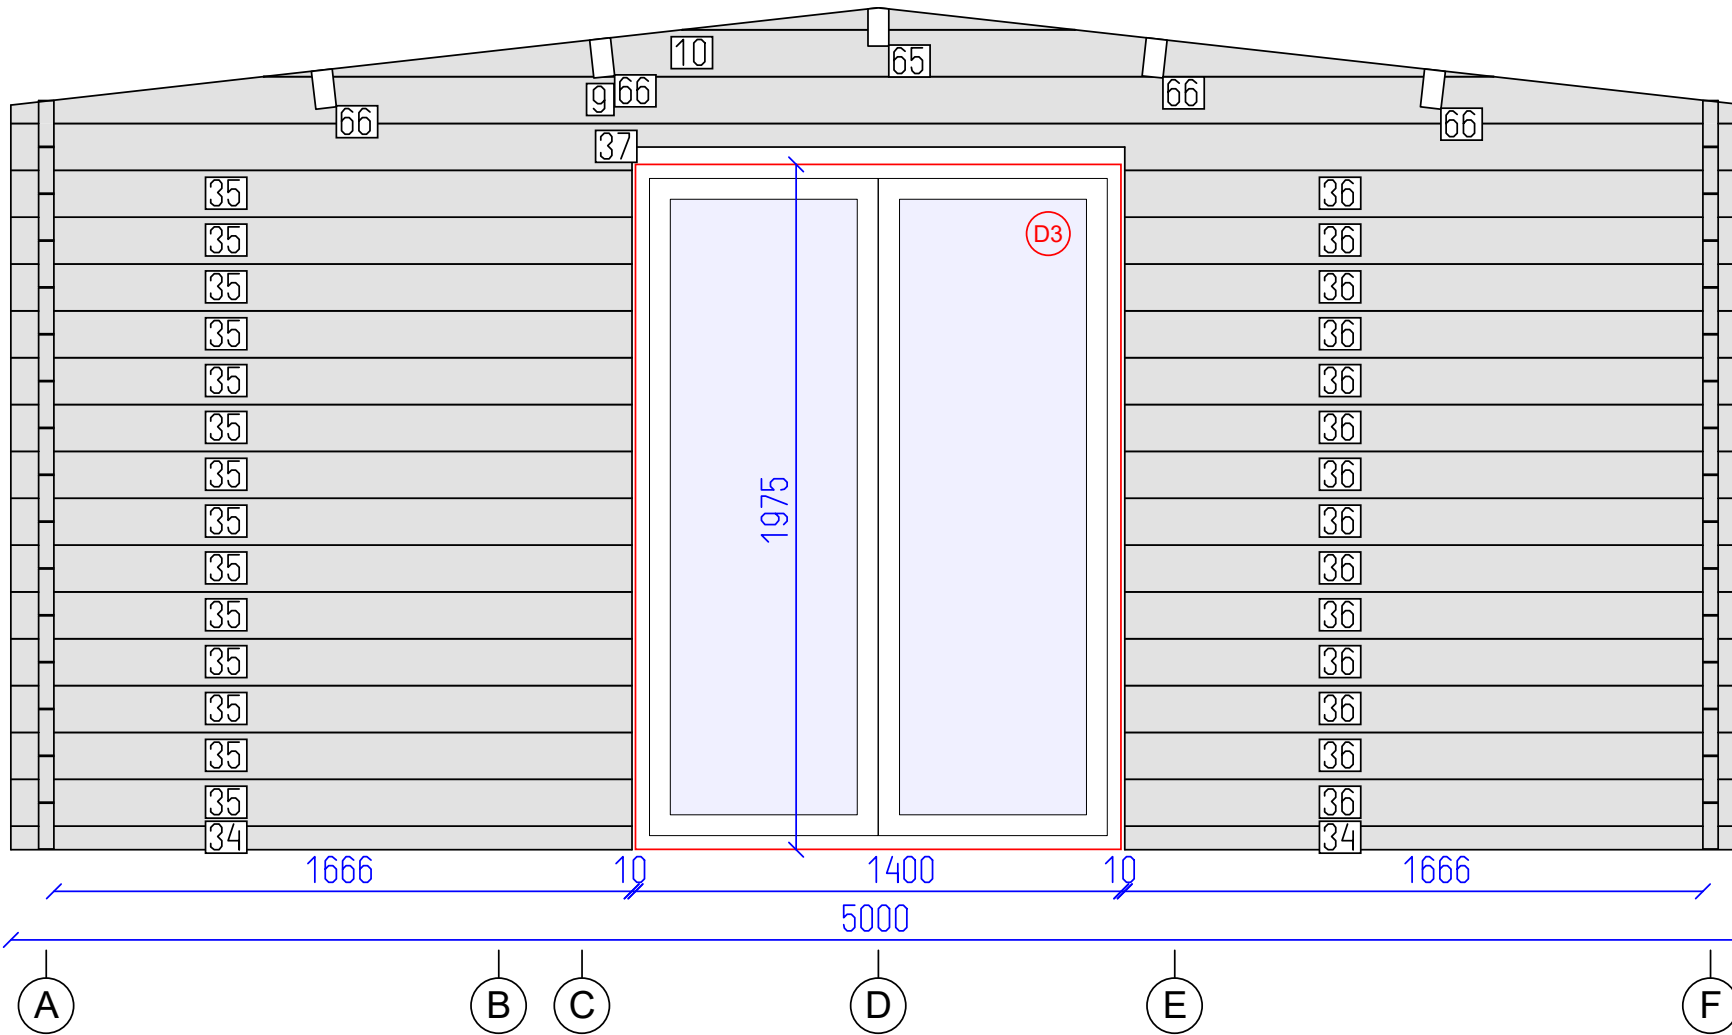

Brooklyn plus 44



Wall 2


Tikr. ---

Dare ---

7

14


SHEET OF

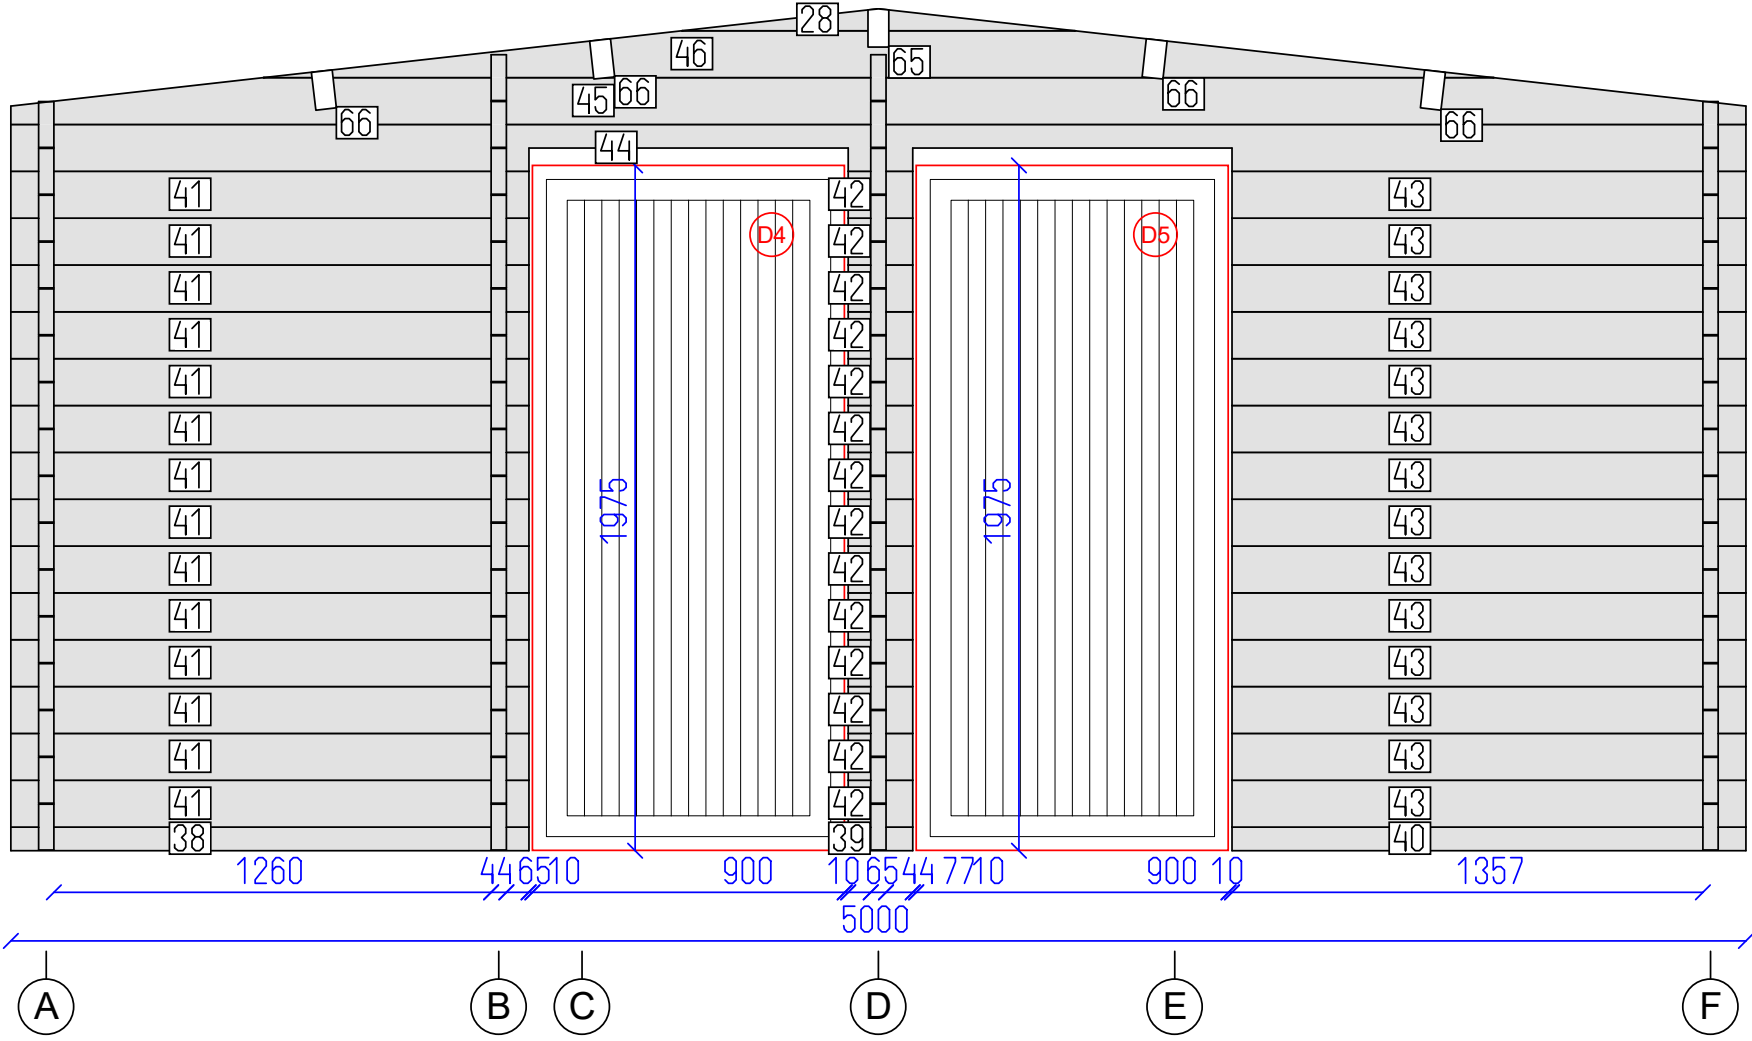


DETAILS

N	QTY
38	1
39	1
40	1
41	14
42	14
43	14
44	1
45	1
46	1
28	1
65	1
66	4

- LIST OF ELEMENTS
- 38. Wall 68x44x1493
 - 39. Wall 68x44x186
 - 40. Wall 68x44x1481
 - 41. Wall 135x44x1493
 - 42. Wall 135x44x186
 - 43. Wall 135x44x1481
 - 44. Wall 135x44x5000
 - 45. Wall 135x44x5000
 - 46. Wall 135x44x3544
 - 28. Wall 63x44x1132
 - 65. Roof beam 140x70x2344
 - 66. Roof beam 140x70x2344
- Total 9.73 m²

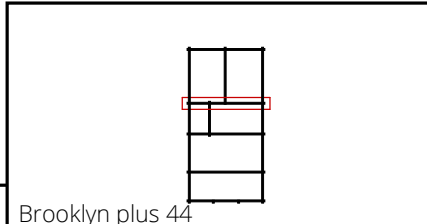

Brooklyn plus 44

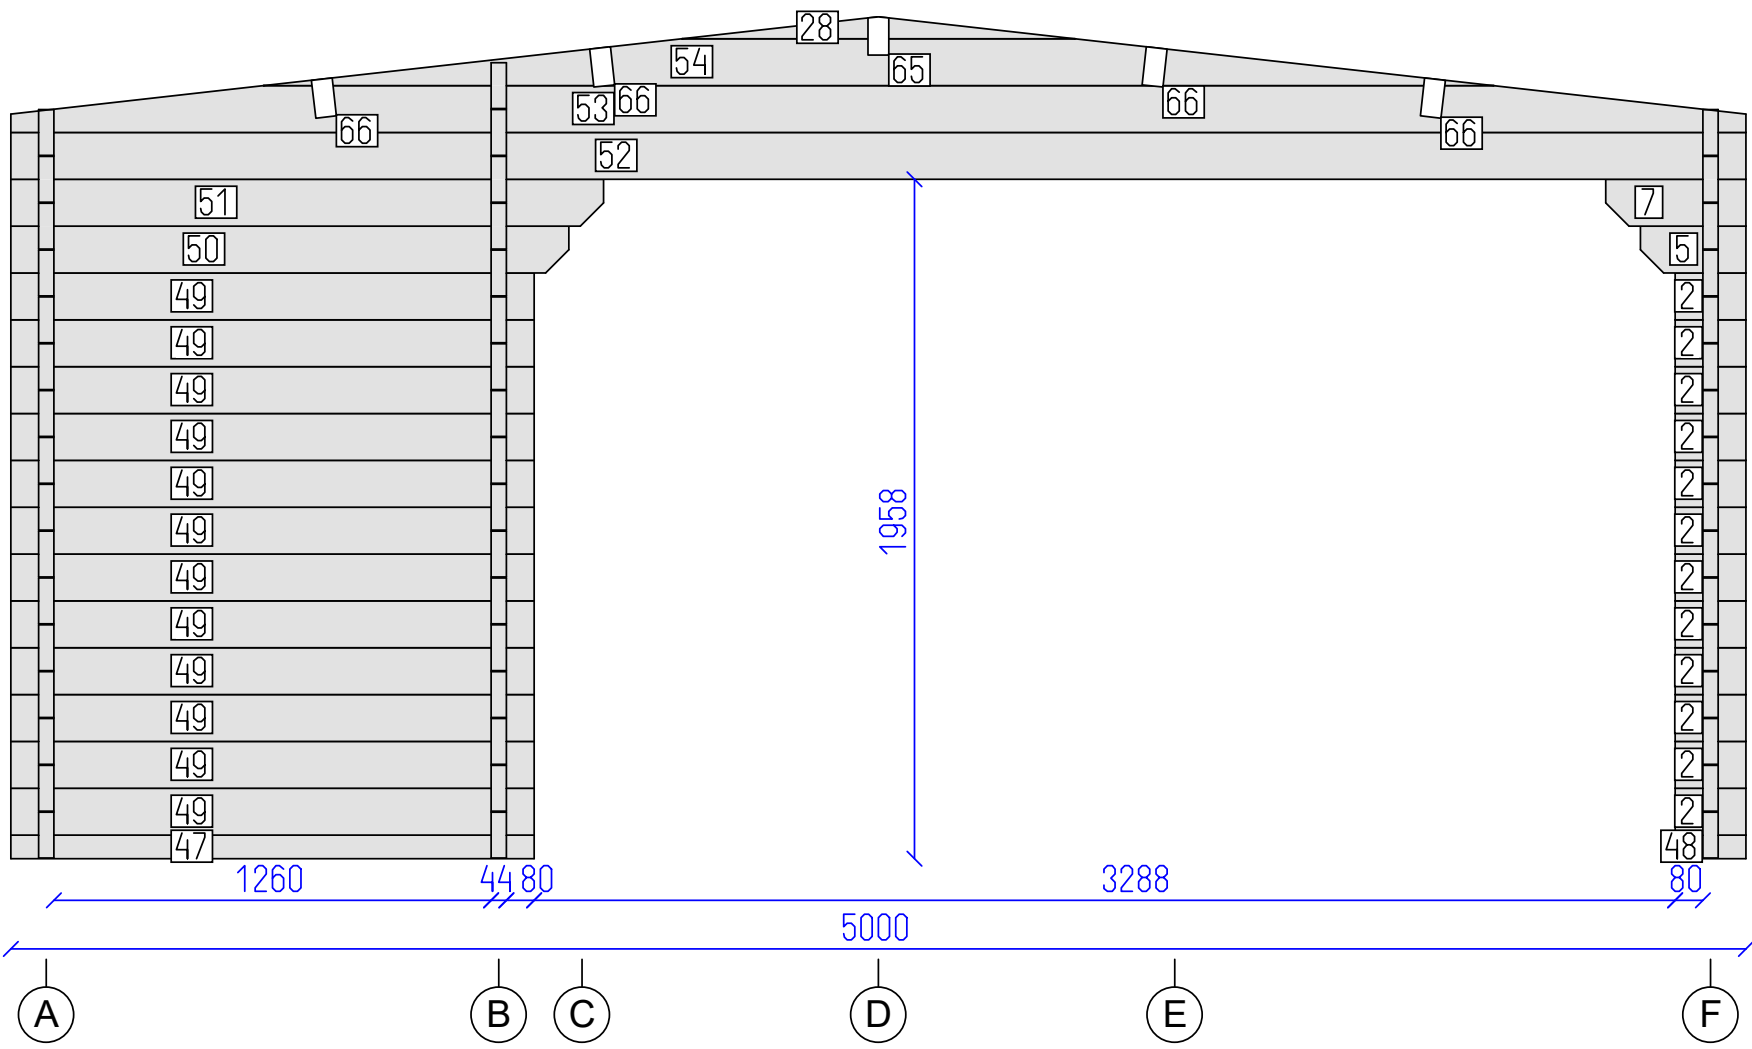


DETAILS



N	QTY
47	1
48	1
49	12
2	12
50	1
5	1
51	1
7	1
52	1
53	1
54	1
28	1
65	1
66	4

LIST OF ELEMENTS

- 47. Wall 68x44x1508
- 48. Wall 68x44x204
- 49. Wall 135x44x1508
- 2. Wall 135x44x204
- 50. Wall 135x44x1608
- 5. Wall 135x44x304
- 51. Wall 135x44x1708
- 7. Wall 135x44x404
- 52. Wall 135x44x5000
- 53. Wall 135x44x5000
- 54. Wall 135x44x3544
- 28. Wall 63x44x1132
- 65. Roof beam 140x70x2344
- 66. Roof beam 140x70x2344

Total 6.97 m²

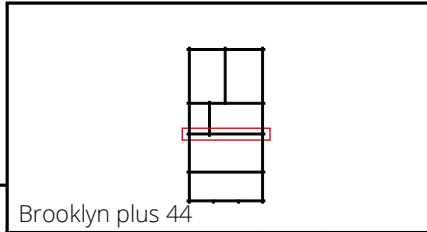

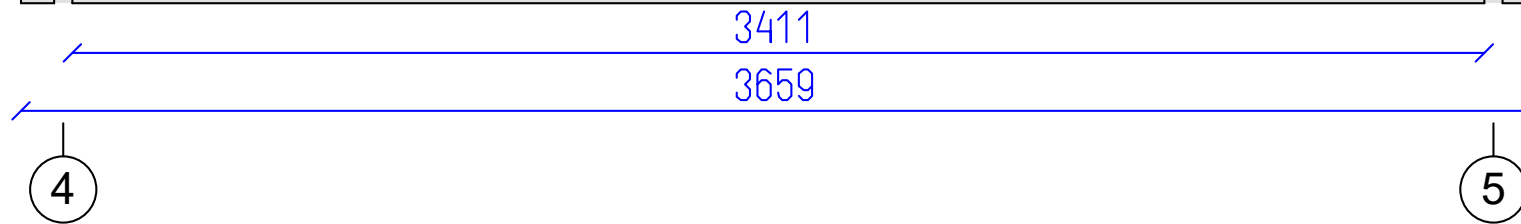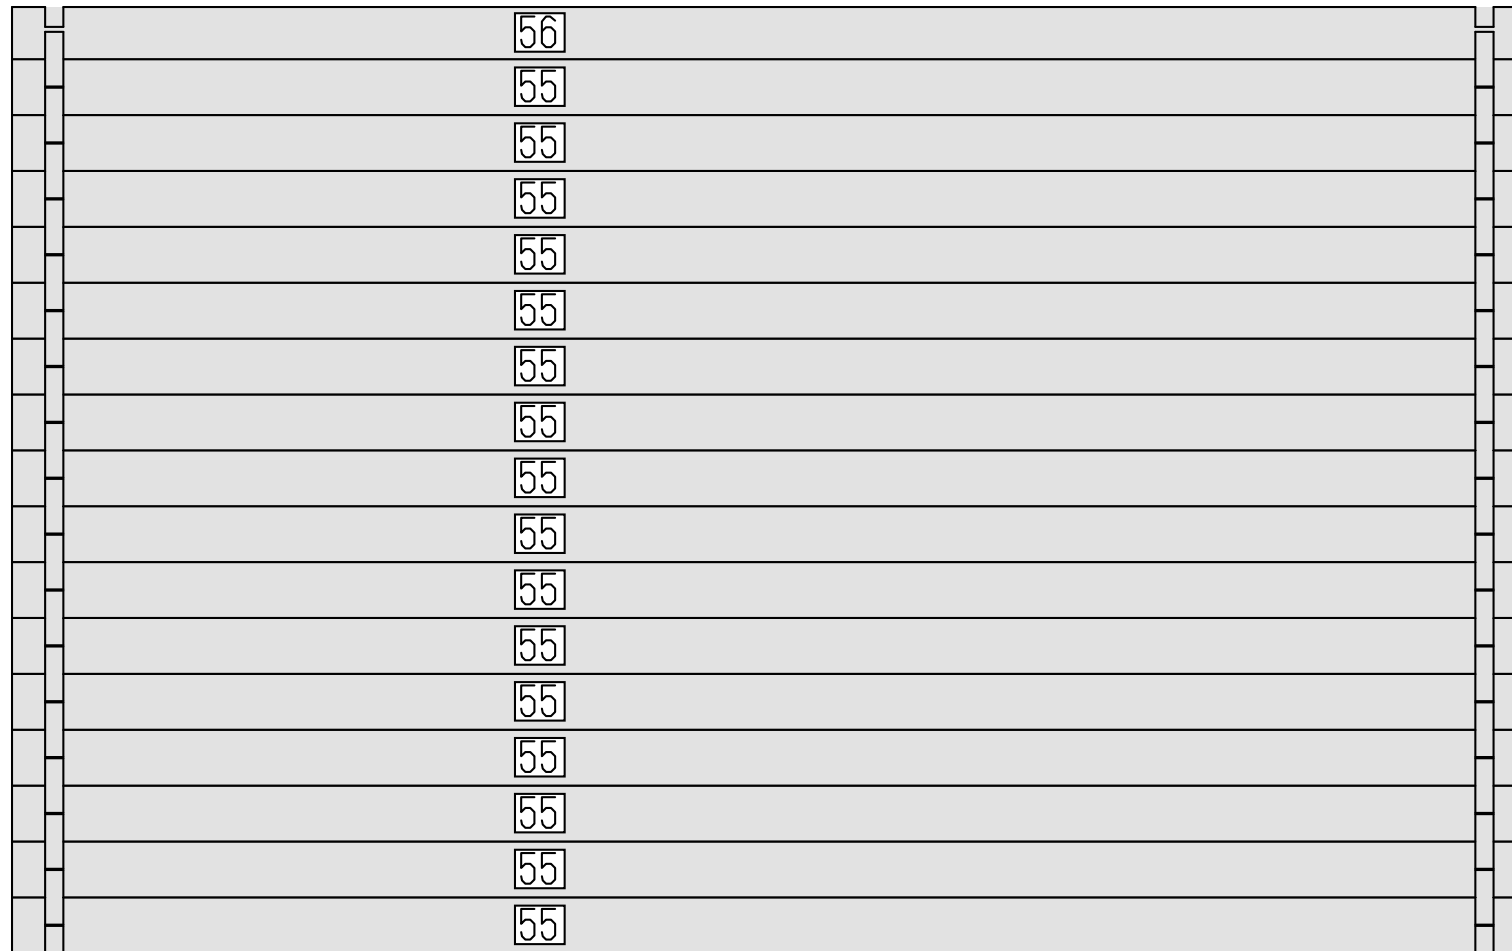


DETAILS

N	QTY
55	16
56	1

LIST OF ELEMENTS

55. Wall 135x44x3659
 56. Wall 126x44x3659
 Total 8.36 m²

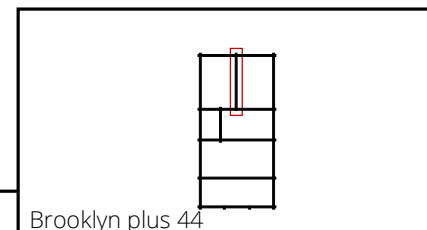

Brooklyn plus 44




Wall D

Tikr. ---

Dare ---

10 OF SHEET

14 OF

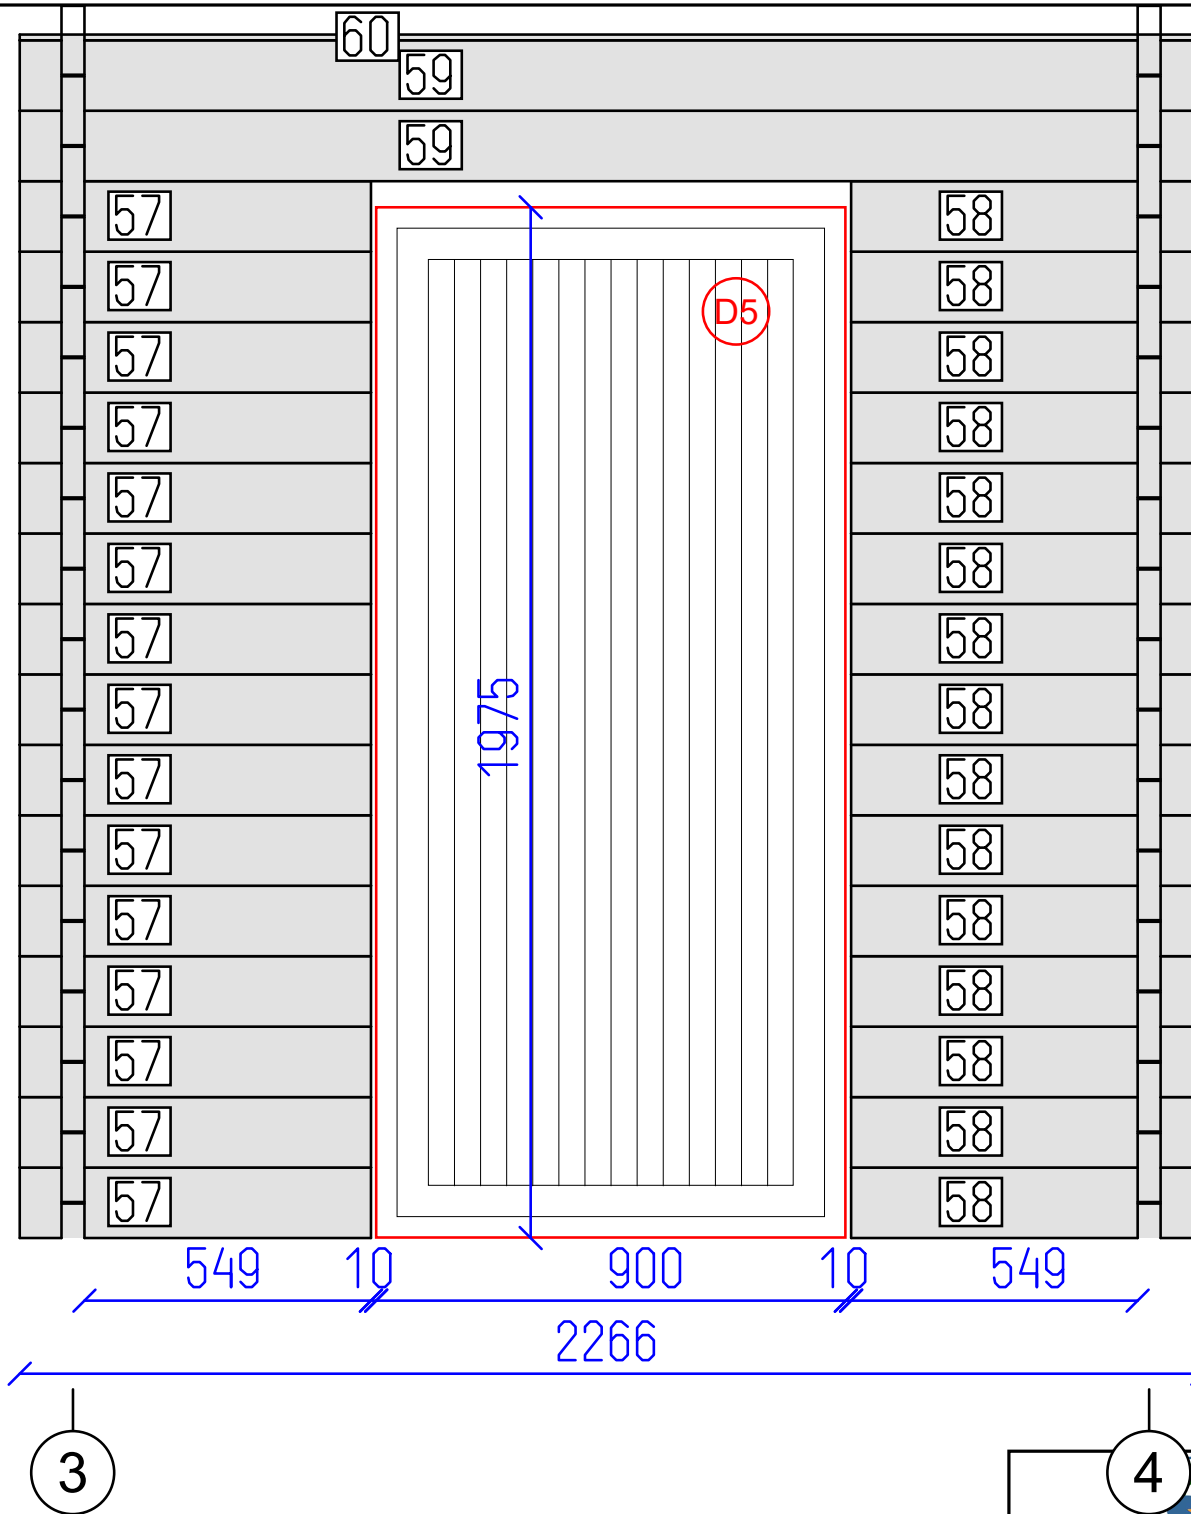


DETAILS

N	QTY
57	15
58	15
59	2
60	1

LIST OF ELEMENTS

57. Wall 135x44x673
 58. Wall 135x44x673
 59. Wall 135x44x2266
 60. Wall 11x44x2266
 Total 3.36 m²

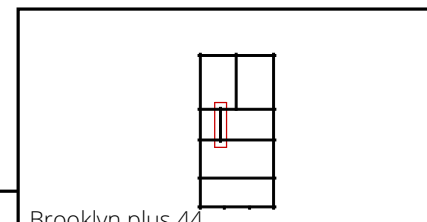

Brooklyn plus 44




Wall B

Tikr. ---

Dare ---

11 OF SHEET

14 OF


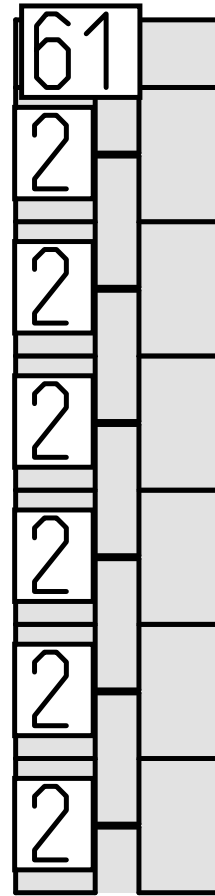


DETAILS

N	QTY
2	6
61	1


LIST OF ELEMENTS

2. Wall 135x44x204
 61. Wall 68x44x204
 Total 0.18 m²

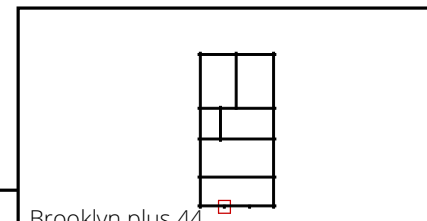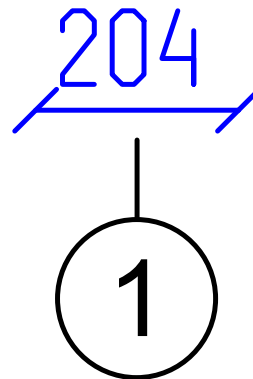

Brooklyn plus 44

Wall C


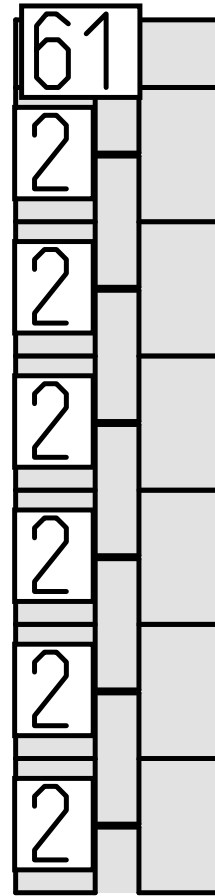


DETAILS

N	QTY
2	6
61	1

LIST OF ELEMENTS

2. Wall 135x44x204
 61. Wall 68x44x204
 Total 0.18 m²

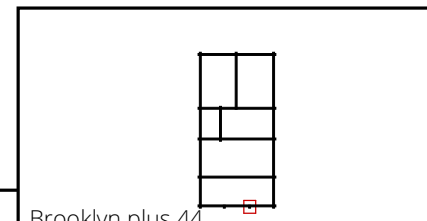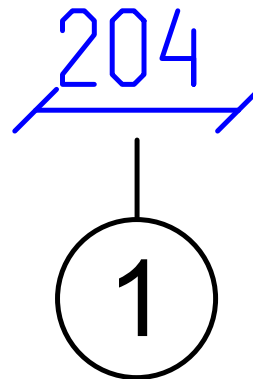

Brooklyn plus 44



Wall E

Tikr. ---

Dare ---

13 OF SHEET

14 OF

