




Claviere 44

Tikr.

Dare
LUK

1
SHEET

7
OF

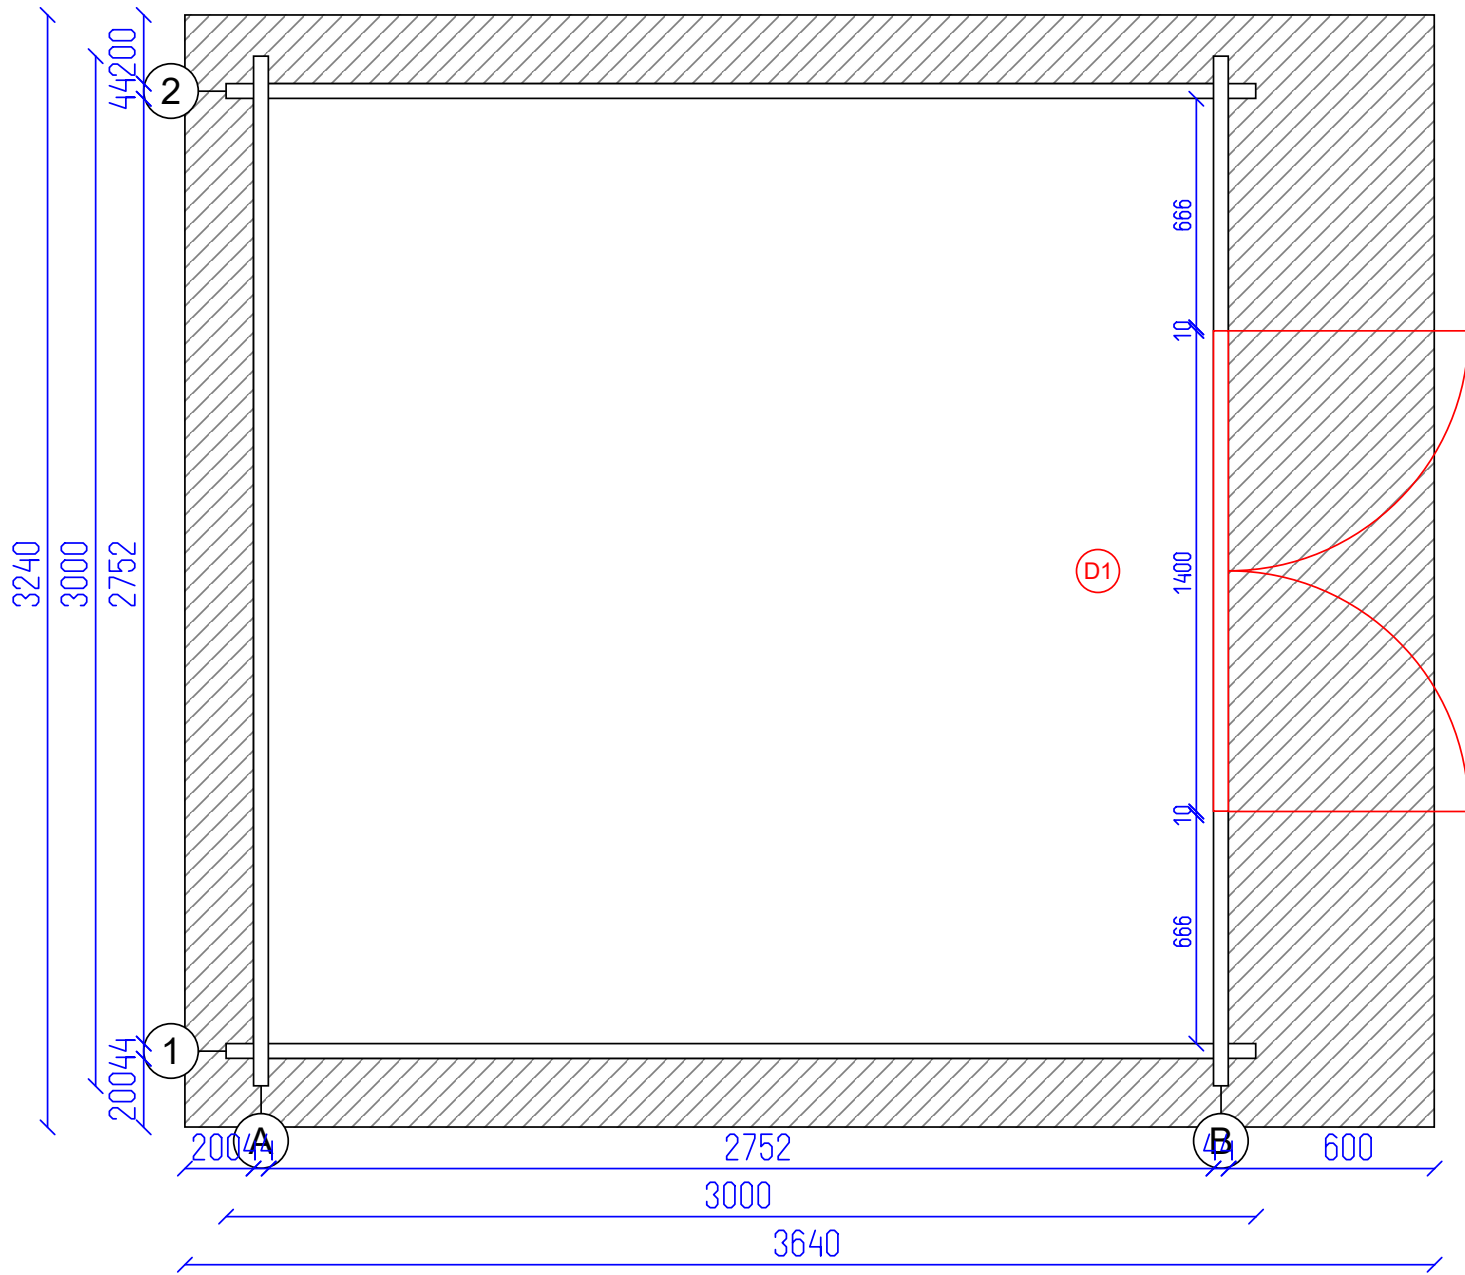

Claviere 44


Ground plan

Tikr.

Dare
LUK

2
SHEET

7
OF

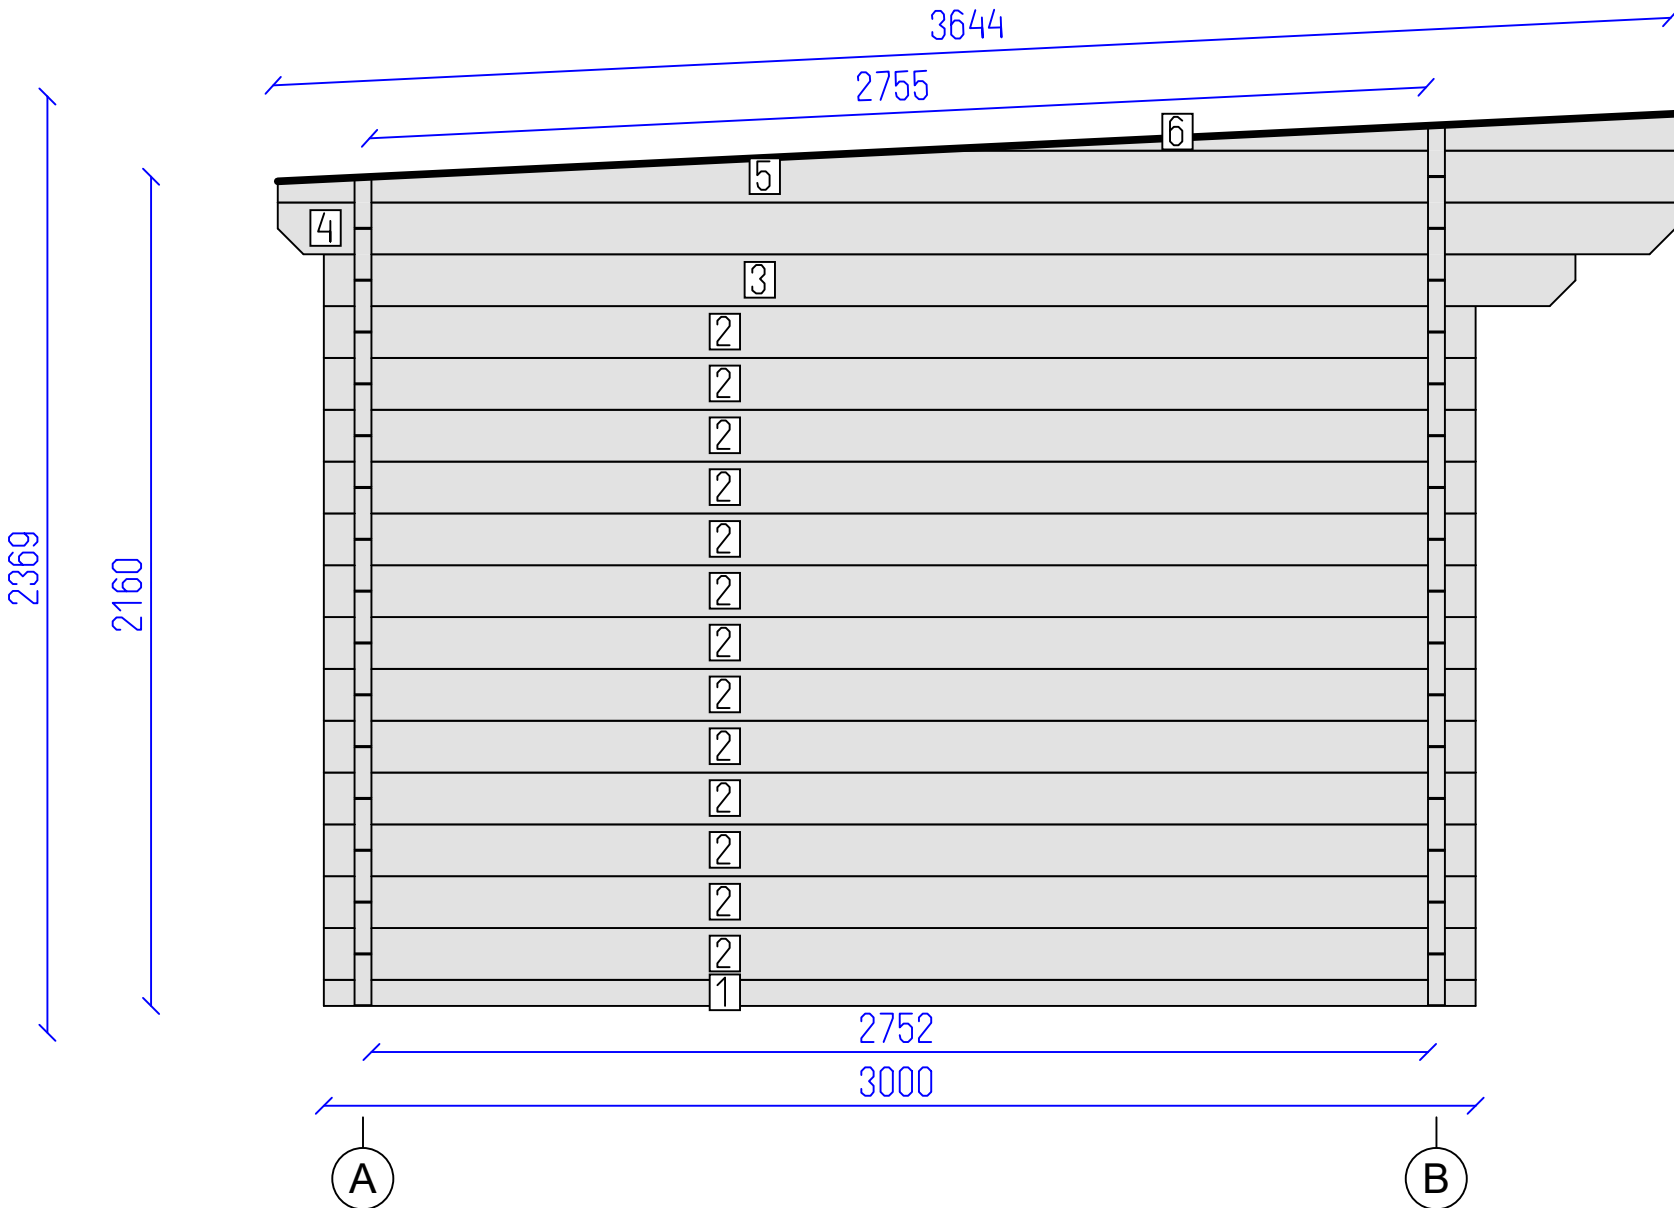


DETAILS

| N | QTY |
|---|-----|
| 1 | 1 |
| 2 | 13 |
| 3 | 1 |
| 4 | 1 |
| 5 | 1 |
| 6 | 1 |

LIST OF ELEMENTS

1. Wall 68x44x3000
 2. Wall 135x44x3000
 3. Wall 135x44x3260
 4. Wall 135x44x3640
 5. Wall 135x44x3640
 6. Wall 96x44x1985
- Total 7.08 m²

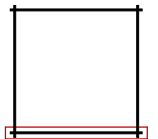

Claviere 44



Wall 1

Tikr. ---


Dare LUK

3

7

SHEET

OF

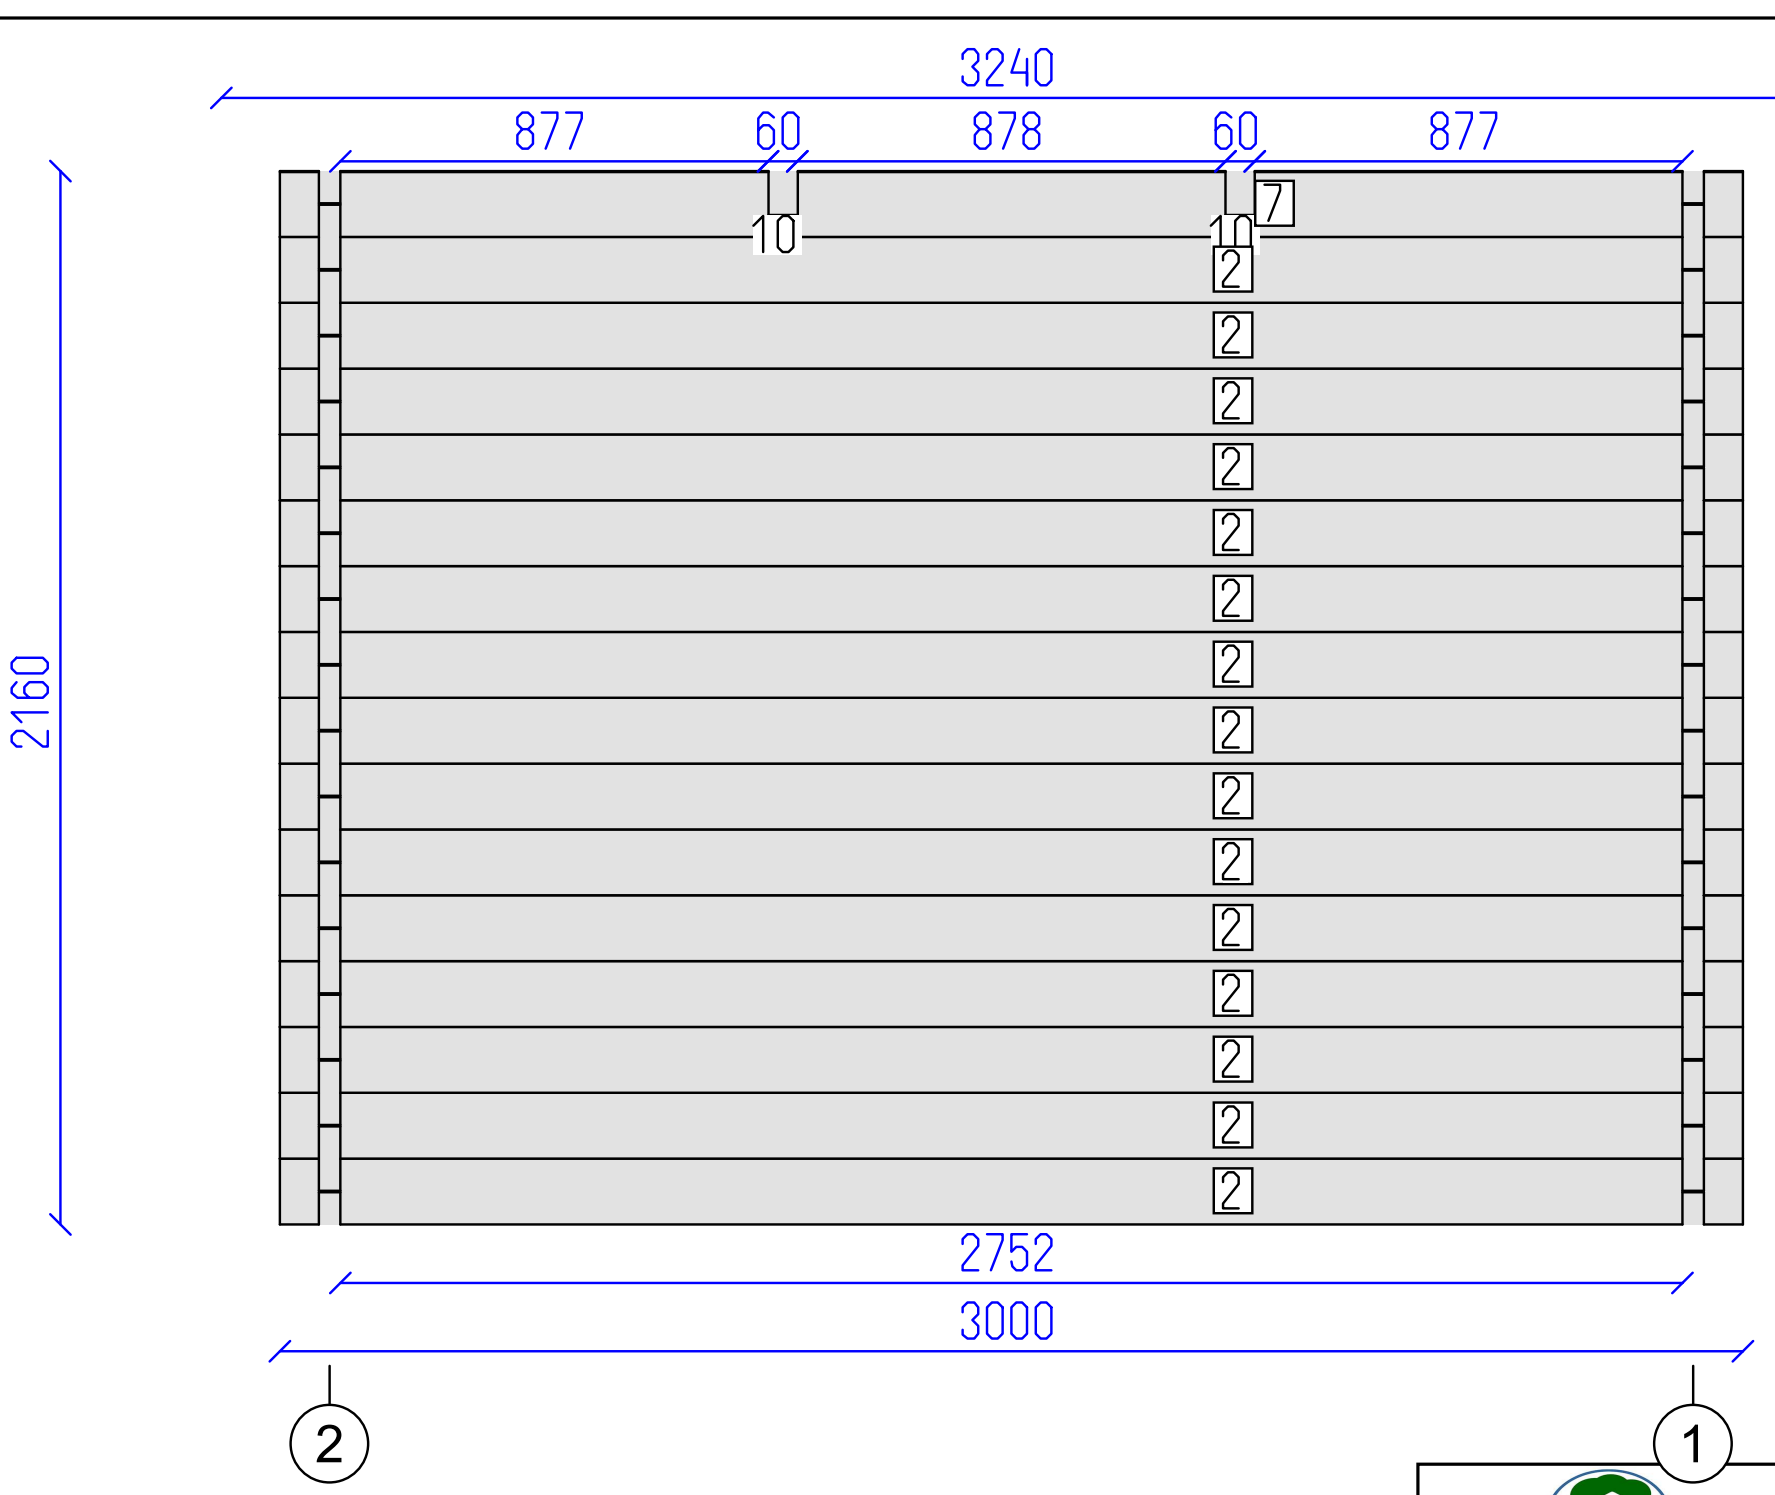


DETAILS


| N | QTY |
|----|-----|
| 2 | 15 |
| 7 | 1 |
| 10 | 2 |

LIST OF ELEMENTS

2. Wall 135x44x3000
 7. Wall 135x44x3000
 10. Roof beam 140x70x3650
 Total 7.50 m²

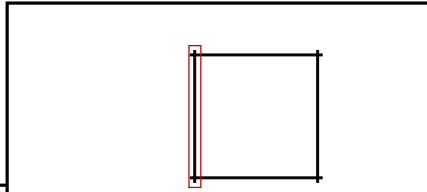

Claviere 44

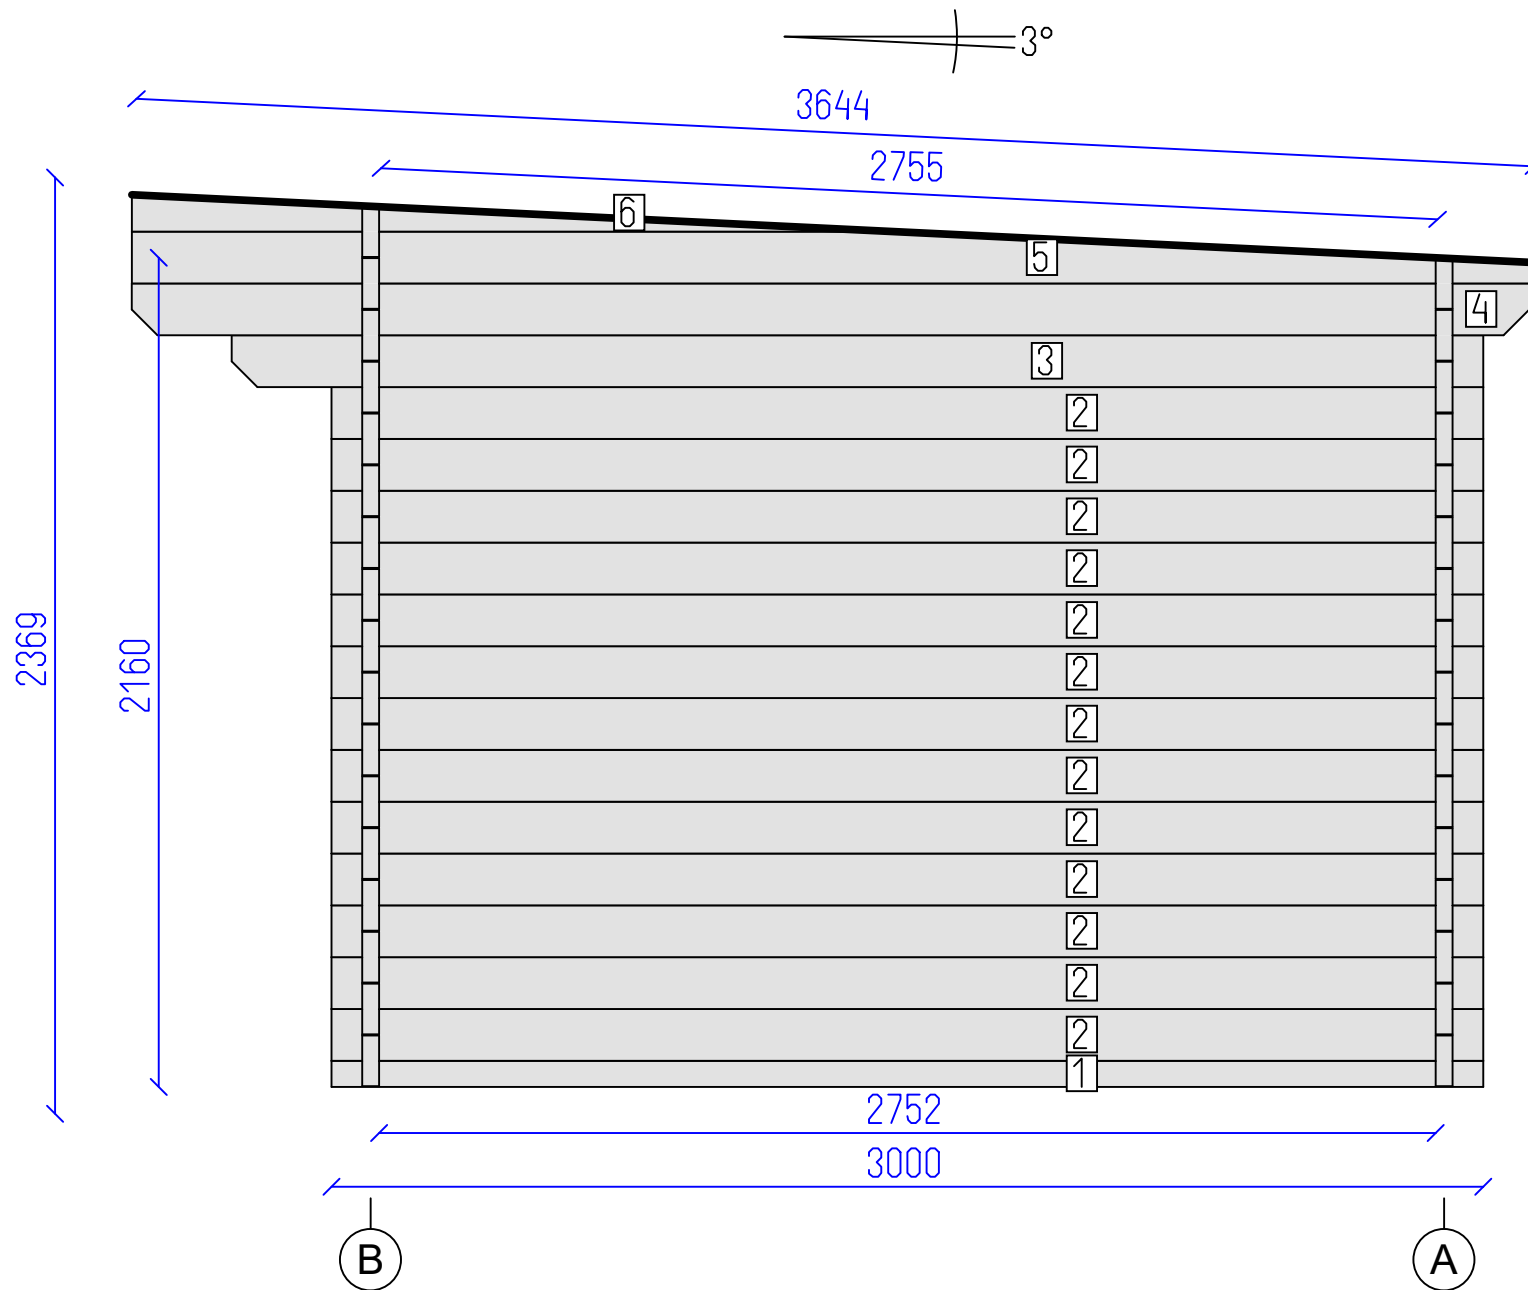


DETAILS

| N | QTY |
|---|-----|
| 1 | 1 |
| 2 | 13 |
| 3 | 1 |
| 4 | 1 |
| 5 | 1 |
| 6 | 1 |

LIST OF ELEMENTS

1. Wall 68x44x3000
 2. Wall 135x44x3000
 3. Wall 135x44x3260
 4. Wall 135x44x3640
 5. Wall 135x44x3640
 6. Wall 96x44x1985
- Total 7.08 m²

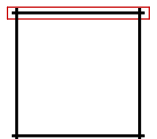

Claviere 44



Wall 2


Tikr.

Dare
LUK

5
SHEET

7
OF

2295

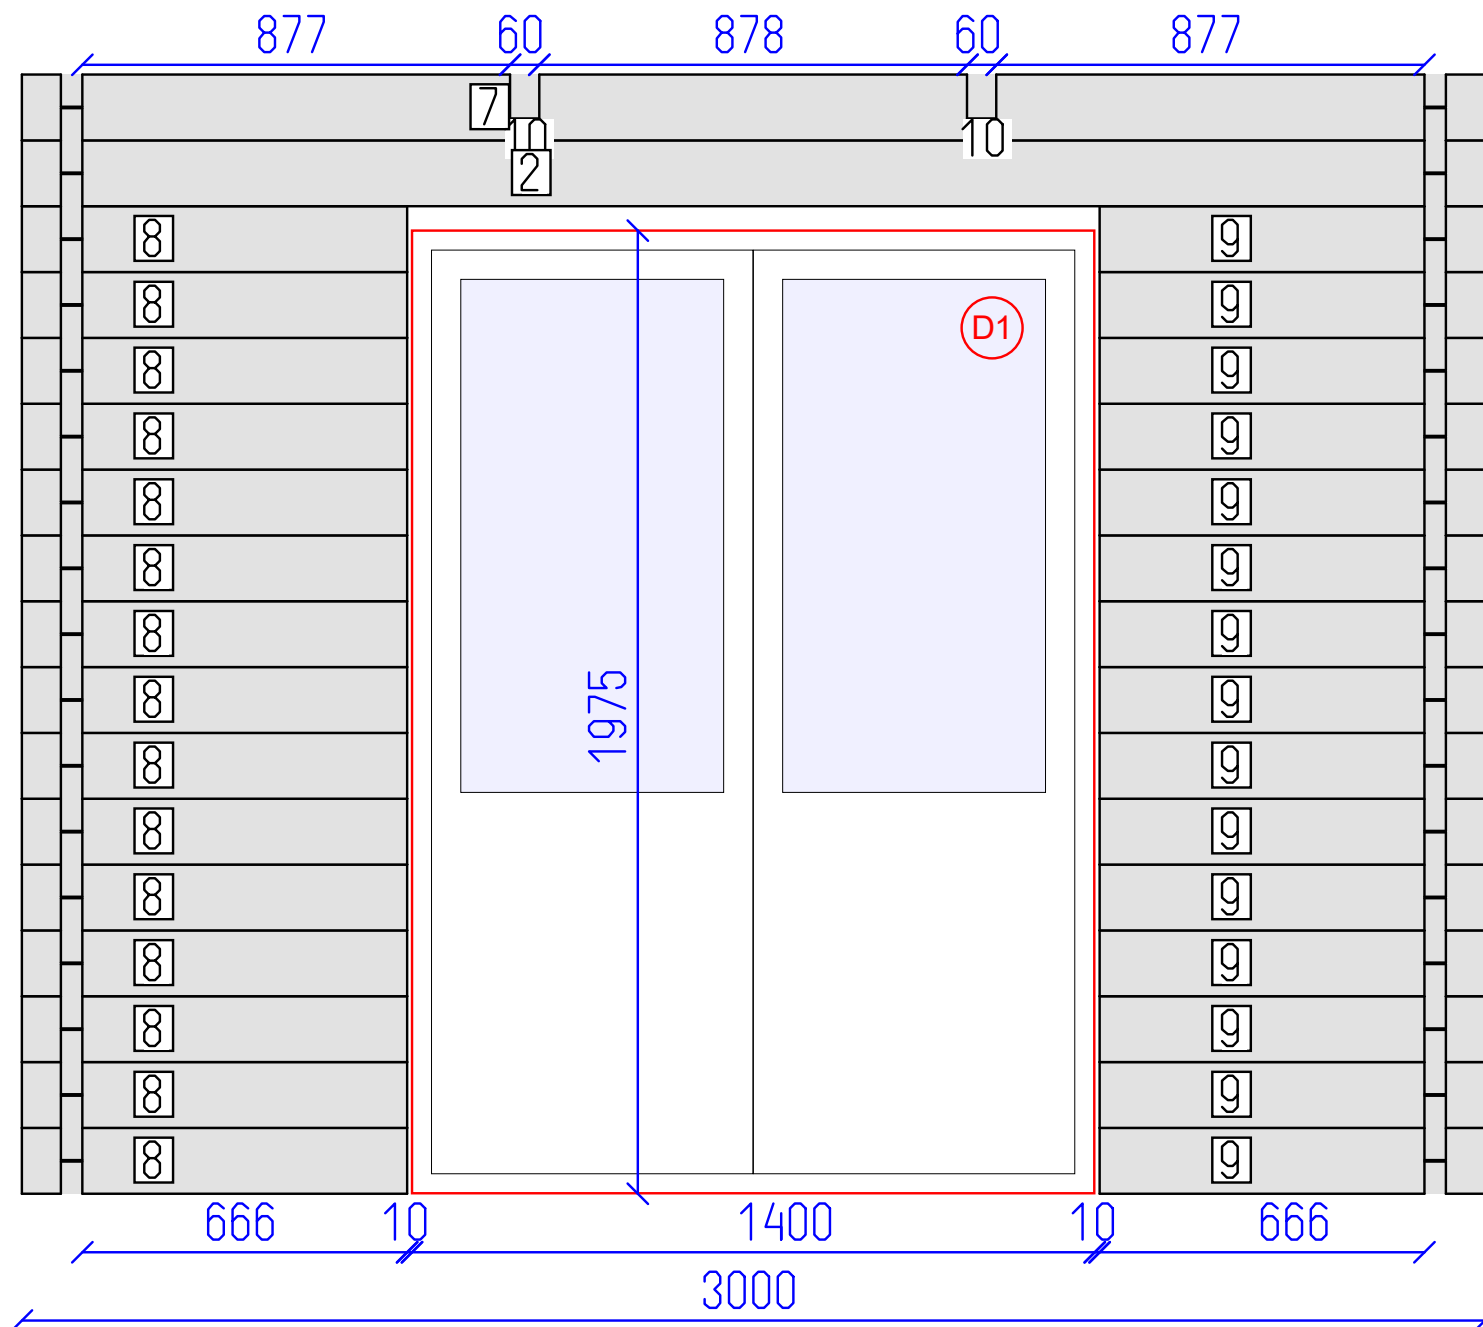


DETAILS

| N | QTY |
|----|-----|
| 8 | 15 |
| 9 | 15 |
| 2 | 1 |
| 7 | 1 |
| 10 | 2 |

- LIST OF ELEMENTS
- 8. Wall 135x44x790
 - 9. Wall 135x44x790
 - 2. Wall 135x44x3000
 - 7. Wall 135x44x3000
 - 10. Roof beam 140x70x3650
- Total 5.03 m²


1

2

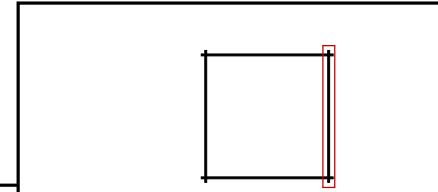

Claviere 44

Wall B

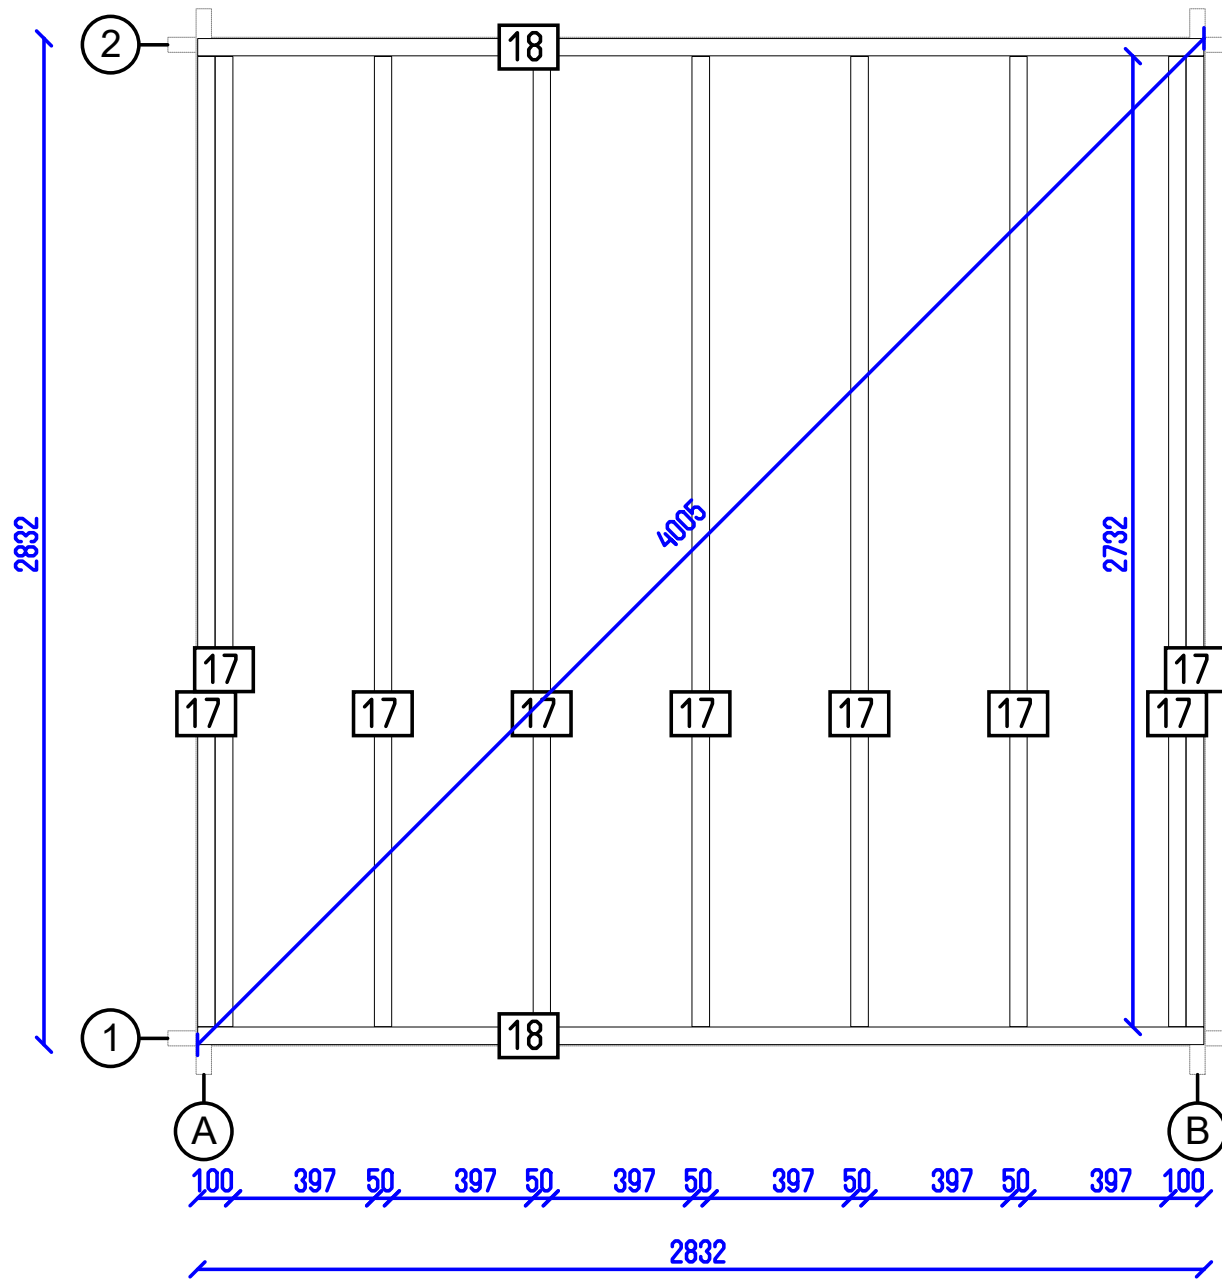

Claviere 44

Flr. bearers pl.

Tikr.

Dare
LUK

7
SHEET

7
OF