



Strembo 44

Tikr. ---	Dare AND	1 SHEET	10 OF
--------------	-------------	------------	----------

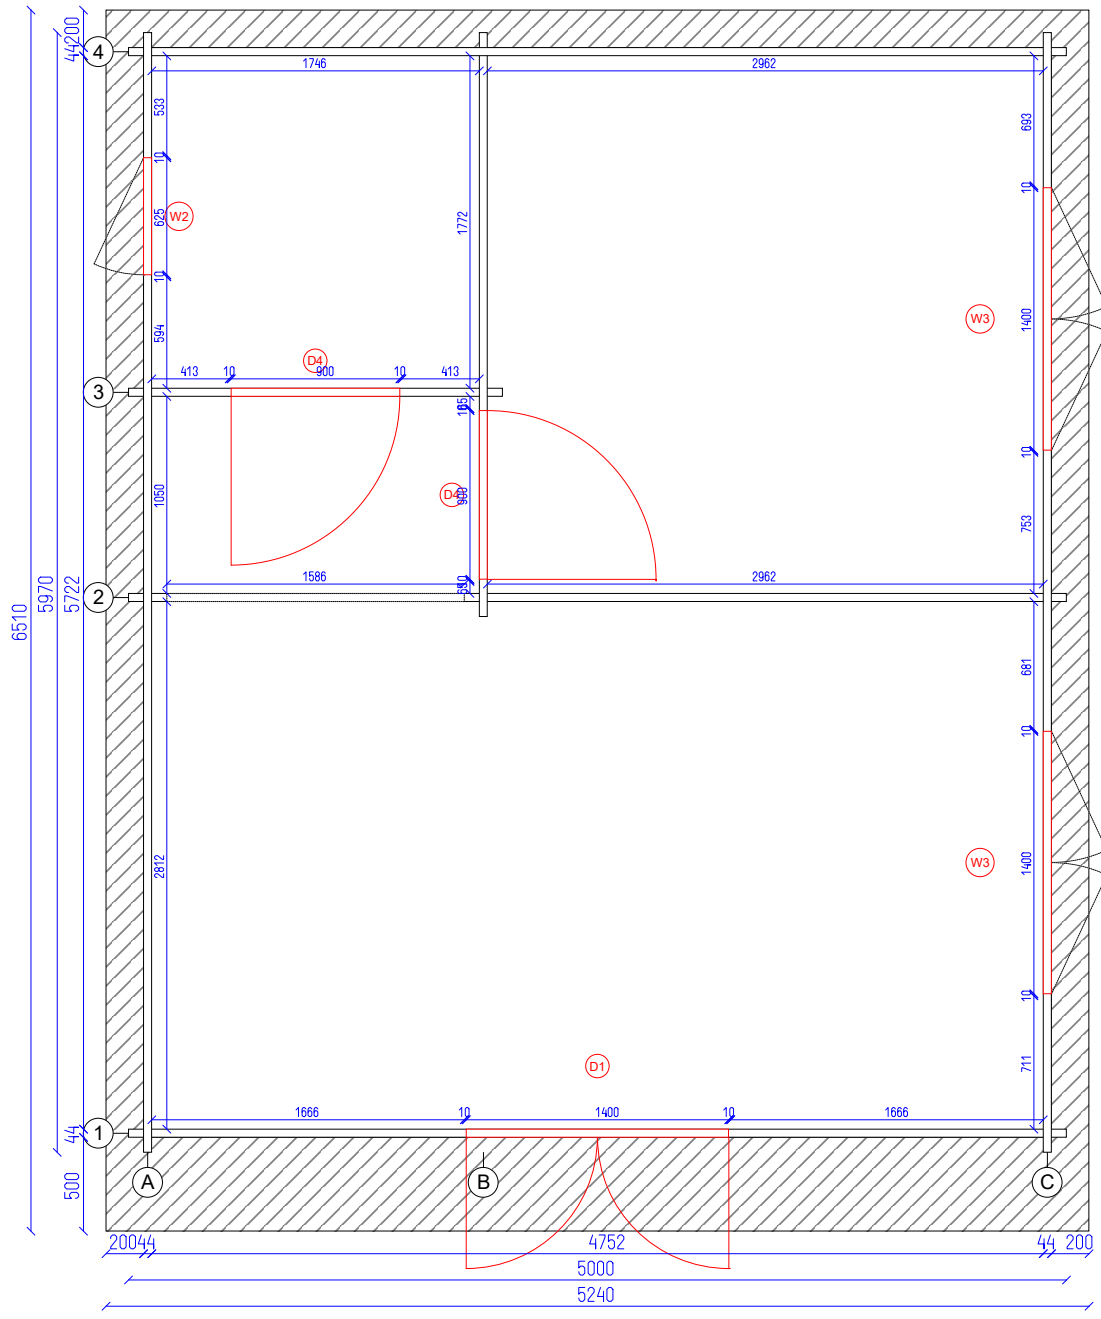

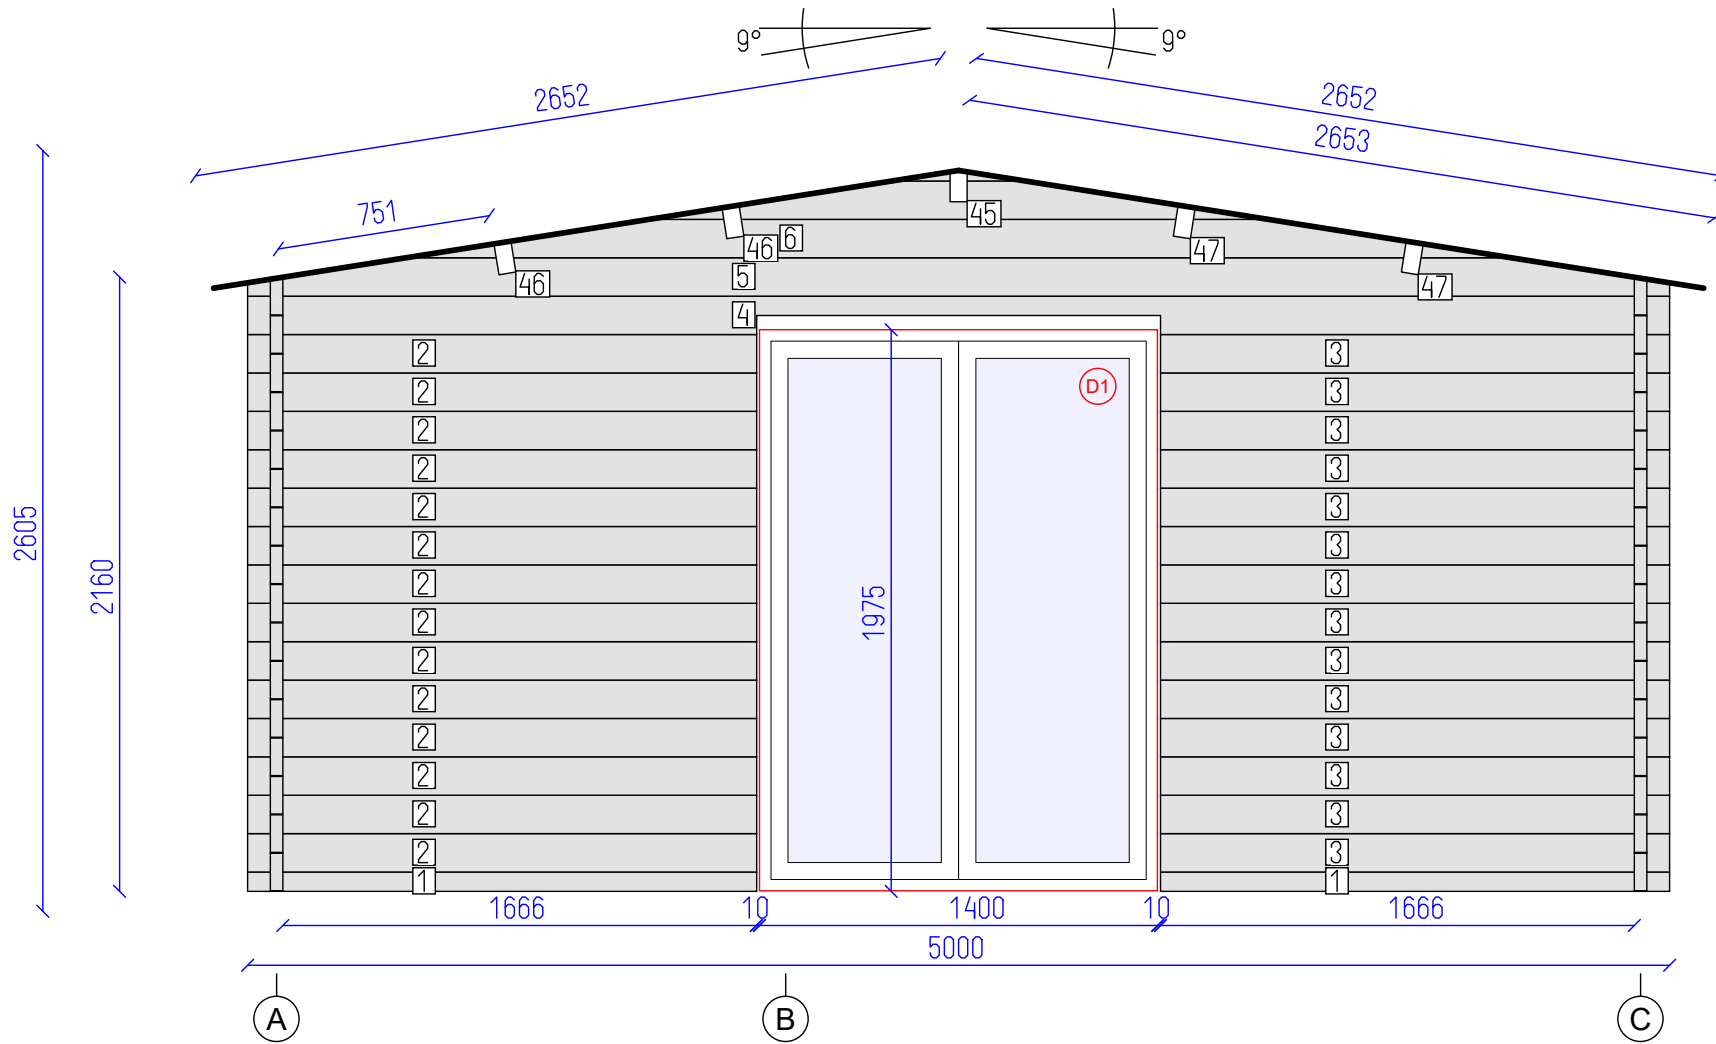


DETAILS

N	QTY
1	2
2	14
3	14
4	1
5	1
6	1
45	1
46	2
47	2

LIST OF ELEMENTS

1. Wall 68x44x1790
 2. Wall 135x44x1790
 3. Wall 135x44x1790
 4. Wall 135x44x5000
 5. Wall 135x44x5000
 6. Wall 135x44x3886
 45. Roof beam 140x70x3656
 46. Roof beam 140x70x3656
 47. Roof beam 140x70x3656
- Total 11.44 m²

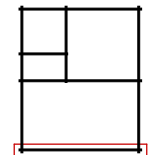

Strembo 44




Wall 1

Tikr.

Dare
AND

3
SHEET


10
OF

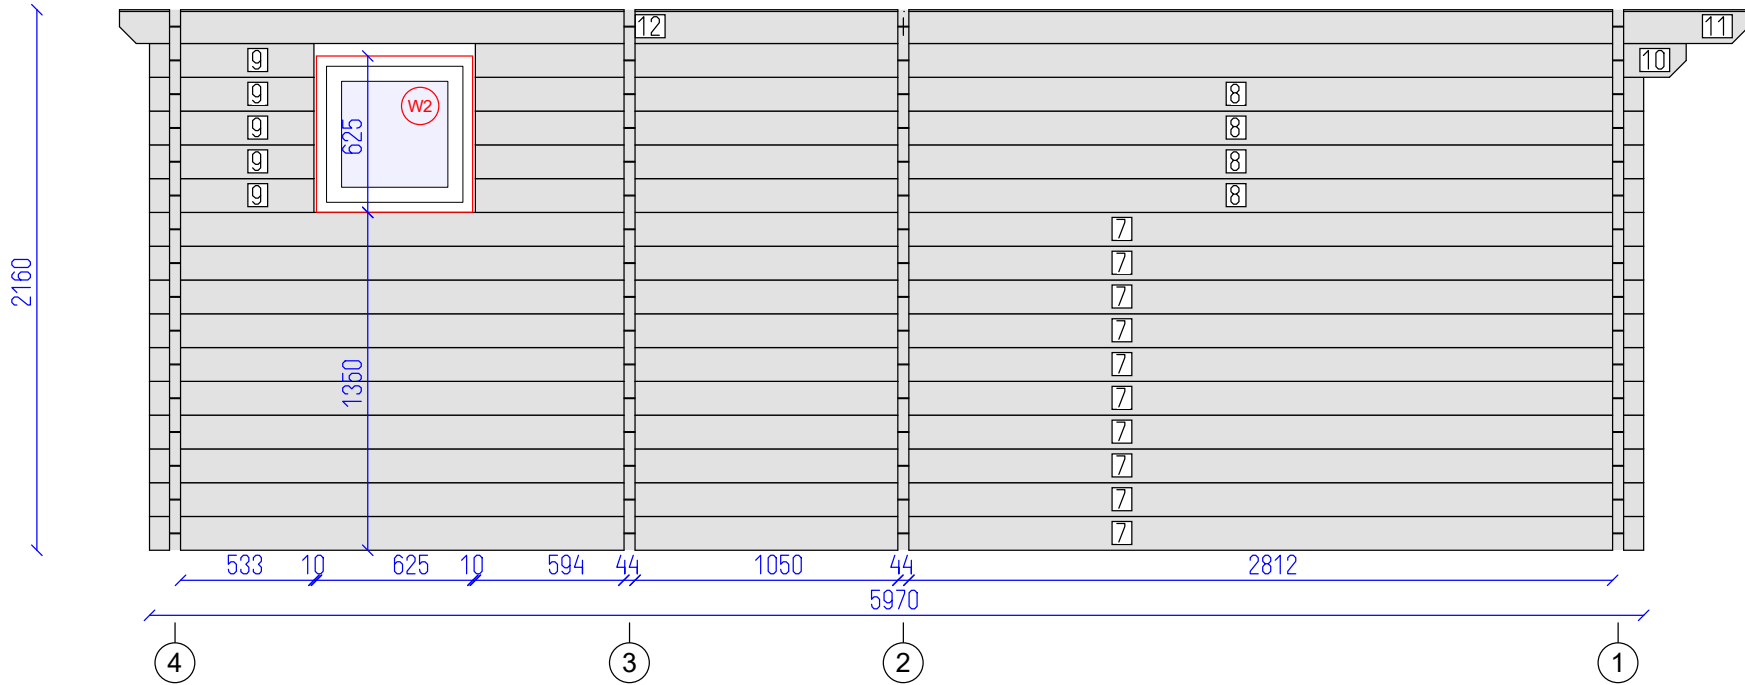


DETAILS

N	QTY
7	10
8	4
9	5
10	1
11	1
12	1

- LIST OF ELEMENTS
- 7. Wall 135x44x5970
 - 8. Wall 135x44x4668
 - 9. Wall 135x44x657
 - 10. Wall 135x44x4838
 - 11. Wall 135x44x3378
 - 12. Wall 135x44x3132
- Total 12.56 m²

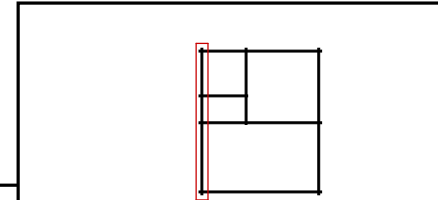

Strembo 44

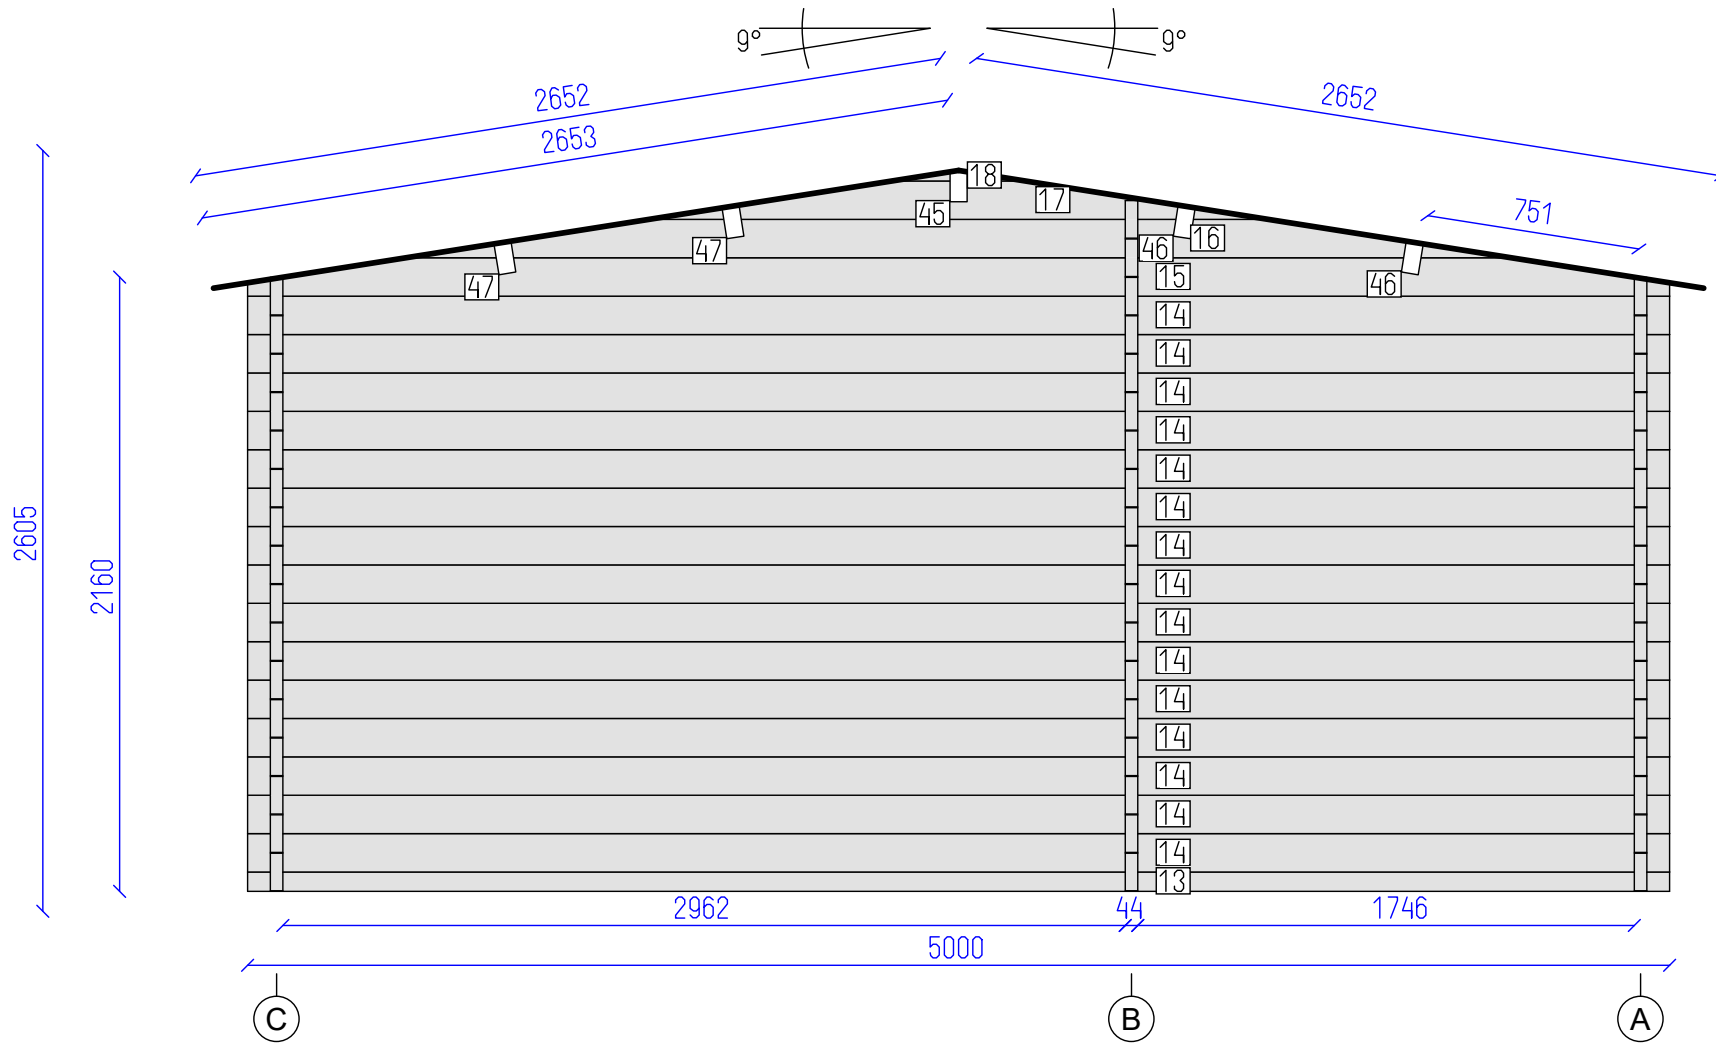


DETAILS

N	QTY
13	1
14	15
15	1
16	1
17	1
18	1
45	1
46	2
47	2

LIST OF ELEMENTS

- 13. Wall 68x44x5000
 - 14. Wall 135x44x5000
 - 15. Wall 135x44x5000
 - 16. Wall 135x44x3886
 - 17. Wall 135x44x2176
 - 18. Wall 37x44x468
 - 45. Roof beam 140x70x3656
 - 46. Roof beam 140x70x3656
 - 47. Roof beam 140x70x3656
- Total 14.53 m²

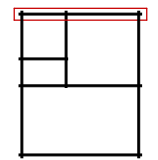

Strembo 44




Wall 4

Tikr. ---

Dare AND

5 SHEET


10 OF

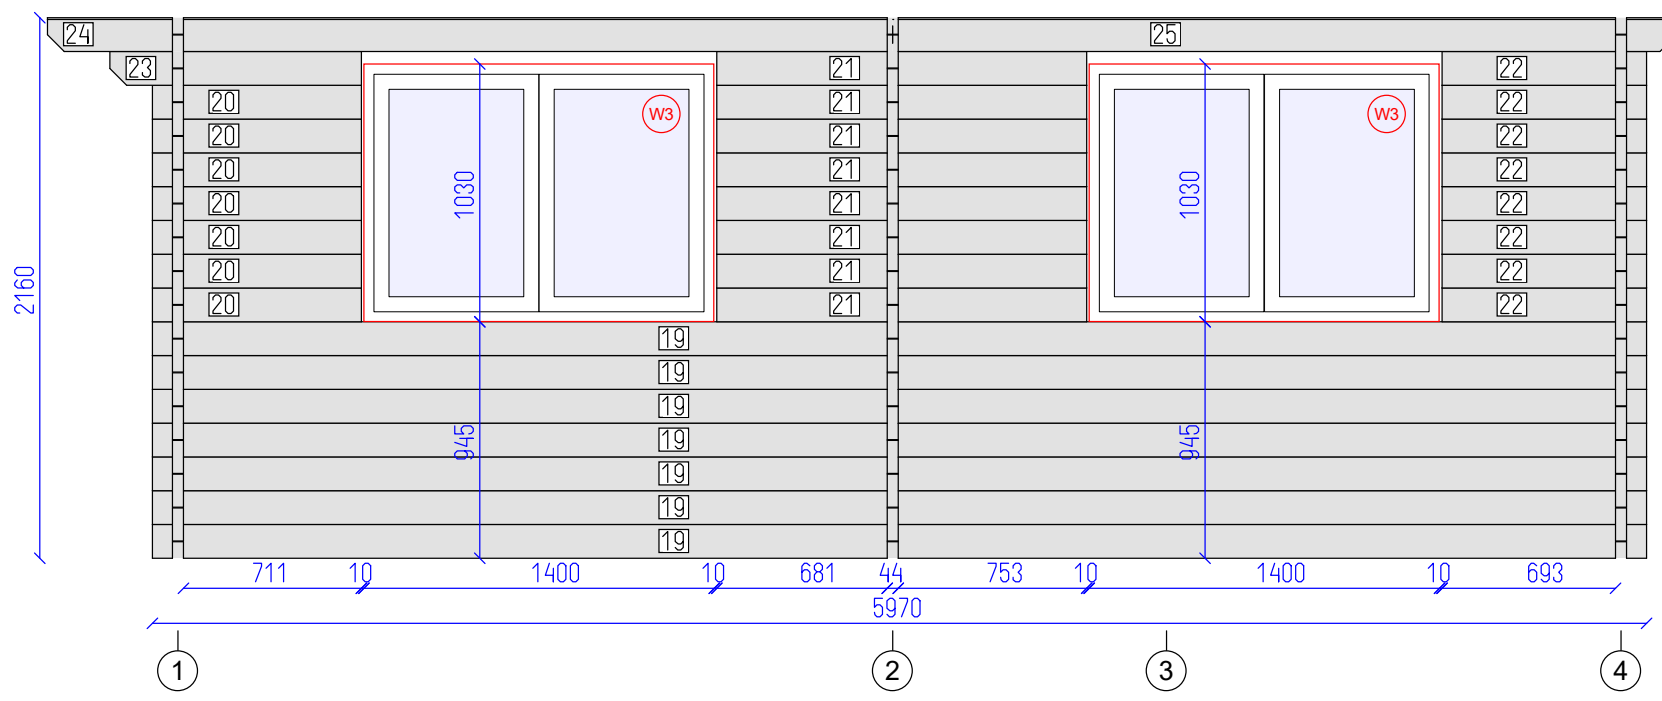


DETAILS

N	QTY
19	7
20	7
21	8
22	8
23	1
24	1
25	1

- LIST OF ELEMENTS
- 19. Wall 135x44x5970
 - 20. Wall 135x44x835
 - 21. Wall 135x44x1478
 - 22. Wall 135x44x817
 - 23. Wall 135x44x1005
 - 24. Wall 135x44x3378
 - 25. Wall 135x44x3132
- Total 9.92 m²

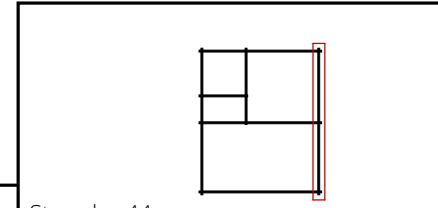

Strembo 44

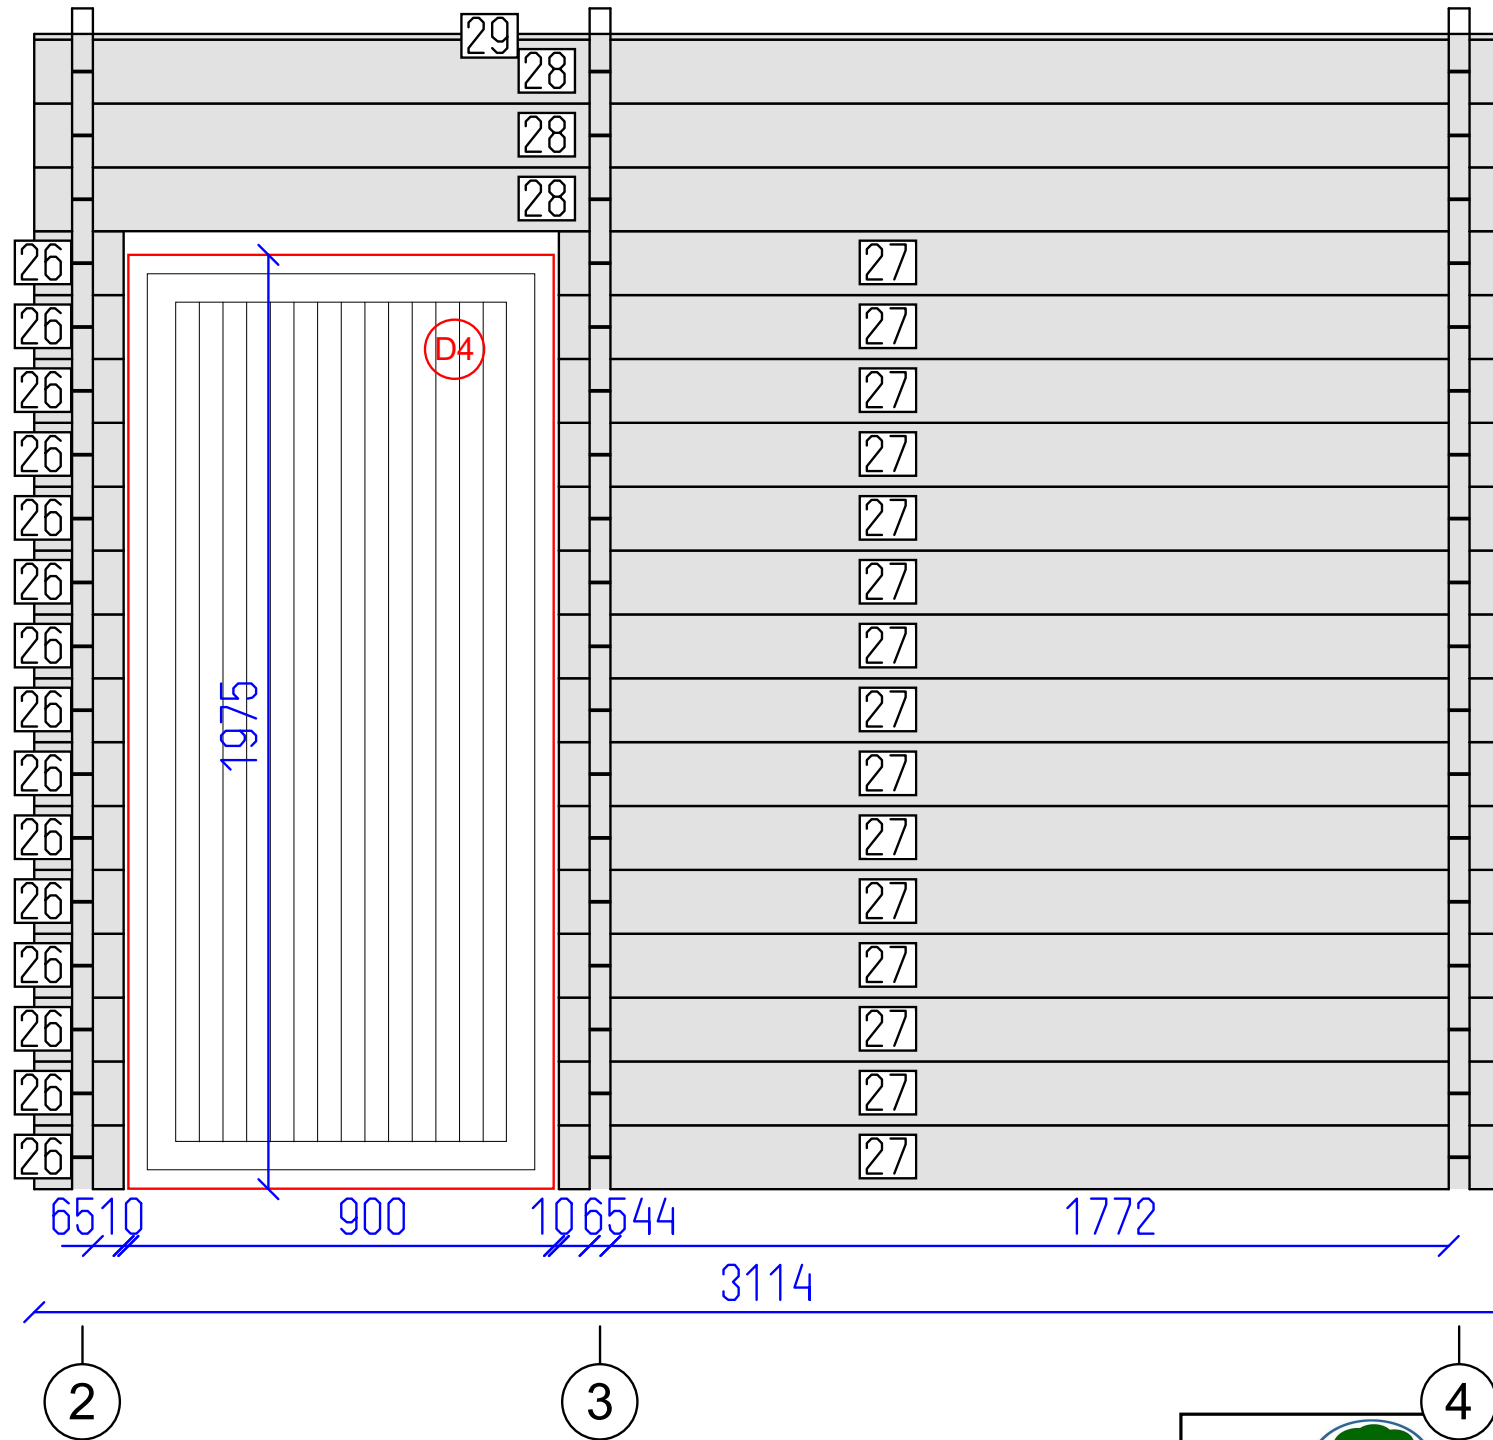


DETAILS

N	QTY
26	15
27	15
28	3
29	1

LIST OF ELEMENTS


- 26. Wall 135x44x189
 - 27. Wall 135x44x2005
 - 28. Wall 135x44x3114
 - 29. Wall 12x44x3114
- Total 5.74 m²

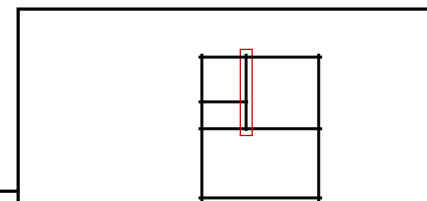

Strembo 44

Wall B



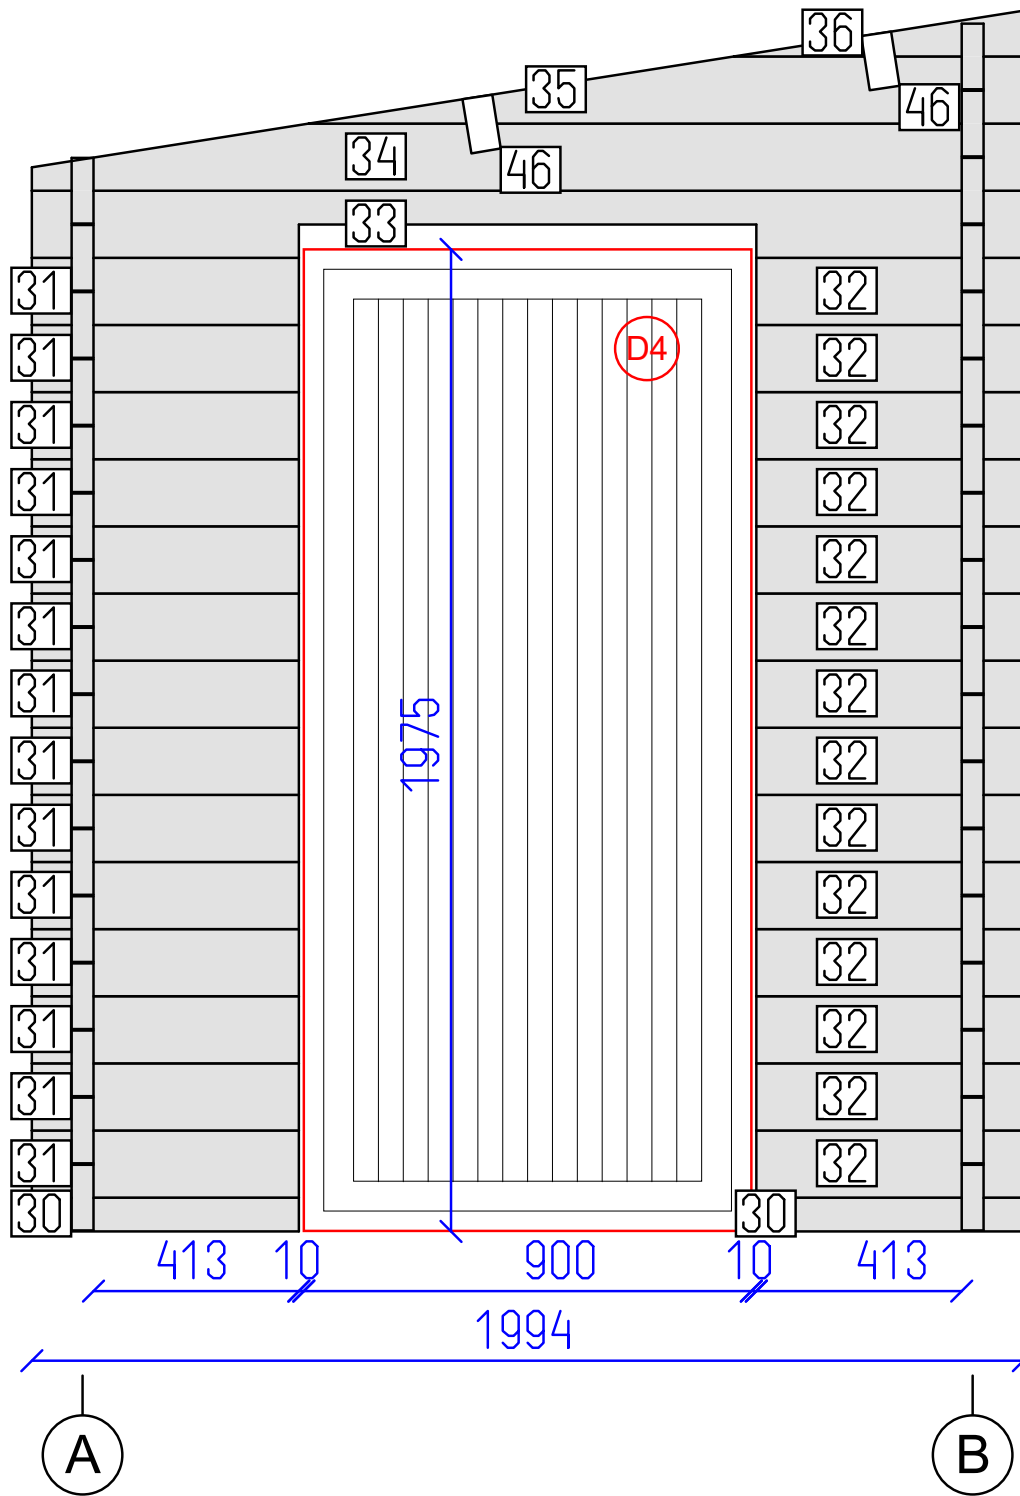


DETAILS

N	QTY
30	2
31	14
32	14
33	1
34	1
35	1
36	1
46	2

LIST OF ELEMENTS

- 30. Wall 68x44x537
 - 31. Wall 135x44x537
 - 32. Wall 135x44x537
 - 33. Wall 135x44x1994
 - 34. Wall 135x44x1994
 - 35. Wall 135x44x1437
 - 36. Wall 92x44x582
 - 46. Roof beam 140x70x3656
- Total 3.91 m²

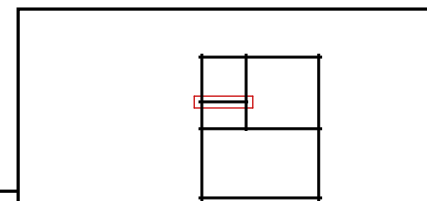

Strembo 44

Wall 3


Tikr.

Dare
AND

8

10
OF



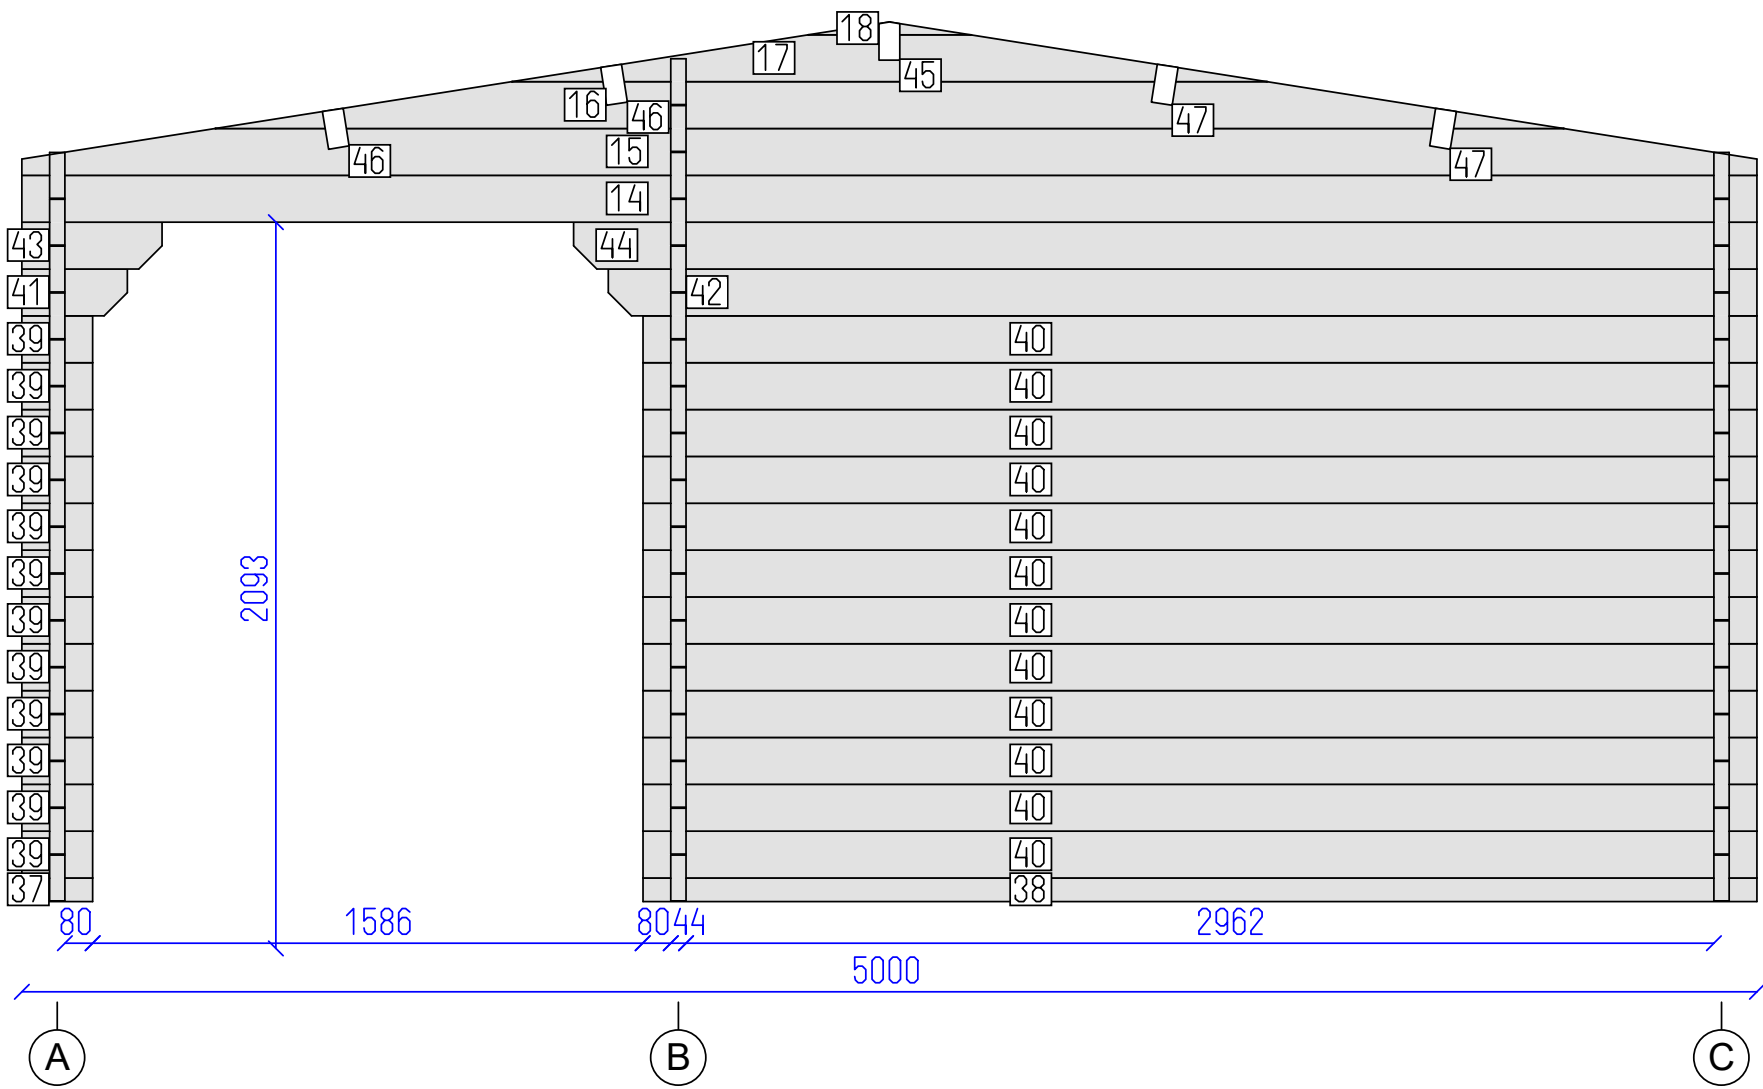


DETAILS

N	QTY
37	1
38	1
39	12
40	12
41	1
42	1
43	1
44	1
14	1
15	1
16	1
17	1
18	1
45	1
46	2
47	2


LIST OF ELEMENTS

- 37. Wall 68x44x204
- 38. Wall 68x44x3210
- 39. Wall 135x44x204
- 40. Wall 135x44x3210
- 41. Wall 135x44x304
- 42. Wall 135x44x3310
- 43. Wall 135x44x404
- 44. Wall 135x44x3410
- 14. Wall 135x44x5000
- 15. Wall 135x44x5000
- 16. Wall 135x44x3886
- 17. Wall 135x44x2176
- 18. Wall 37x44x468
- 45. Roof beam 140x70x3656
- 46. Roof beam 140x70x3656
- 47. Roof beam 140x70x3656

Total 11.51 m²

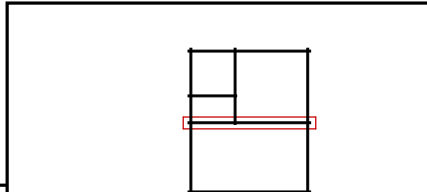

Strembo 44

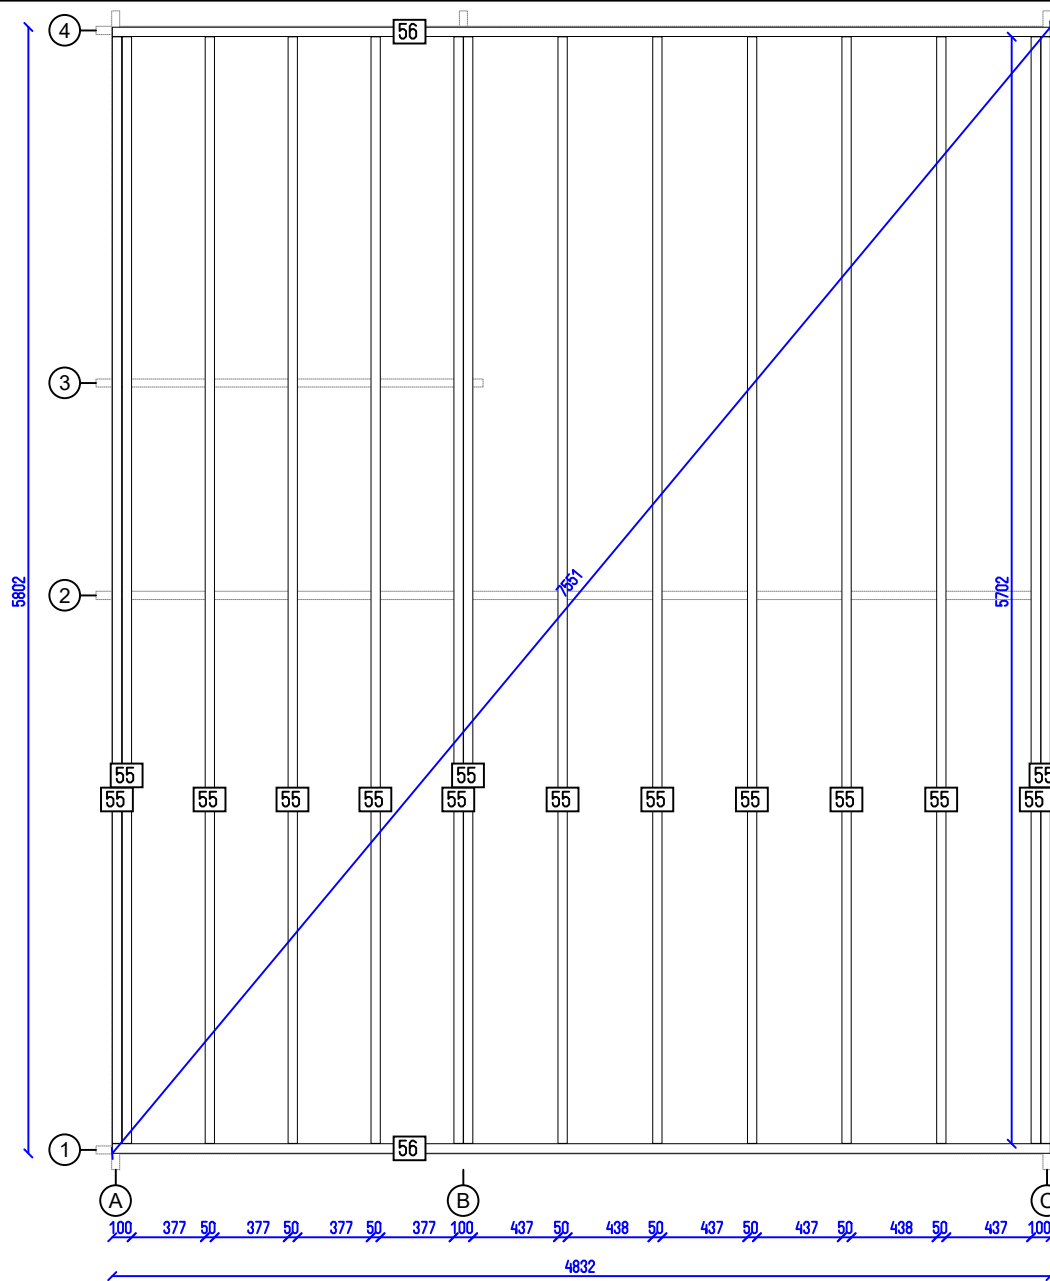

Strembo 44

Flr. bearers pl.

Tikr.

Dare
AND

10
SHEET

10
OF