


Ventoux DS 44db

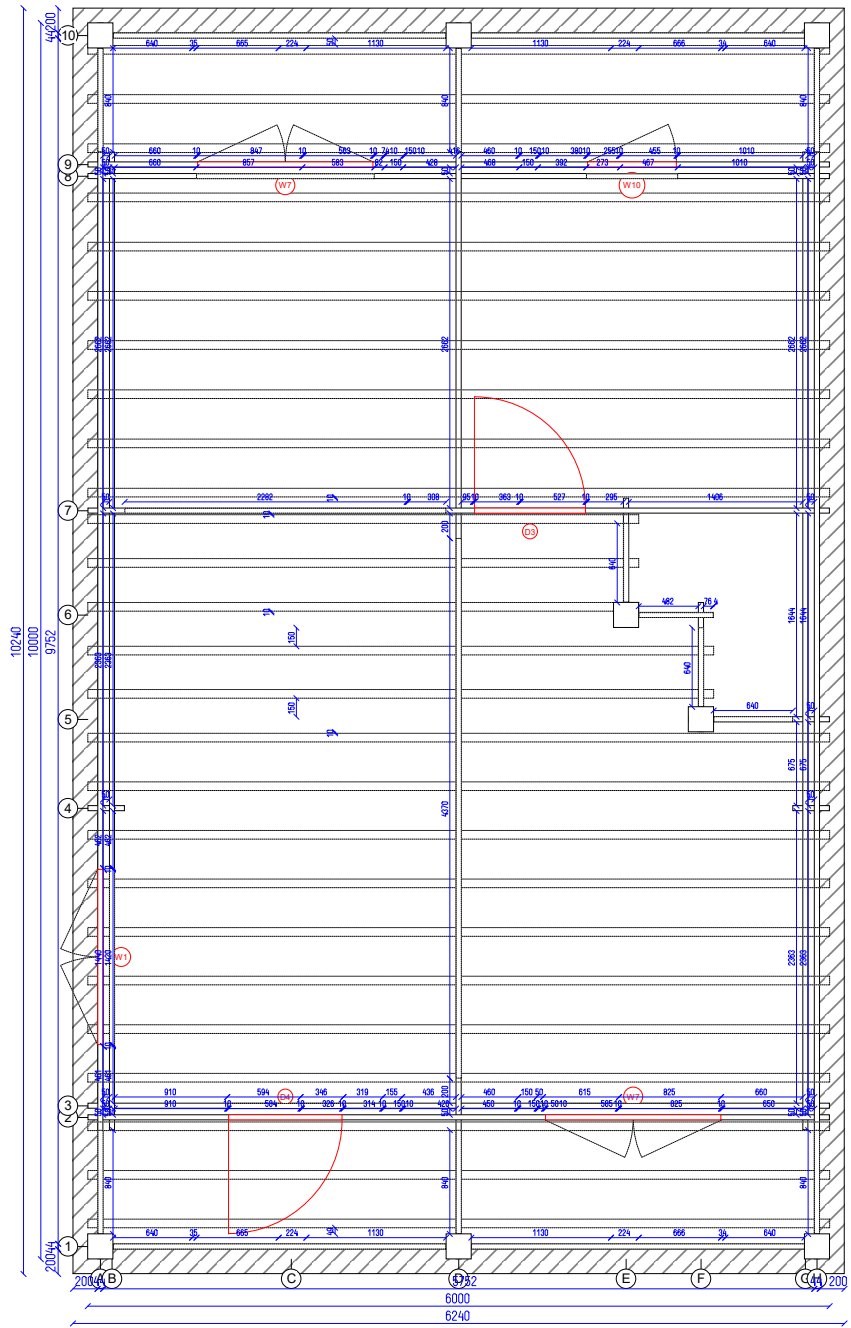

Ventoux DS 44db


Ground plan

Tikr.  
---

Dare  
AND

2  
SHEET

27  
OF

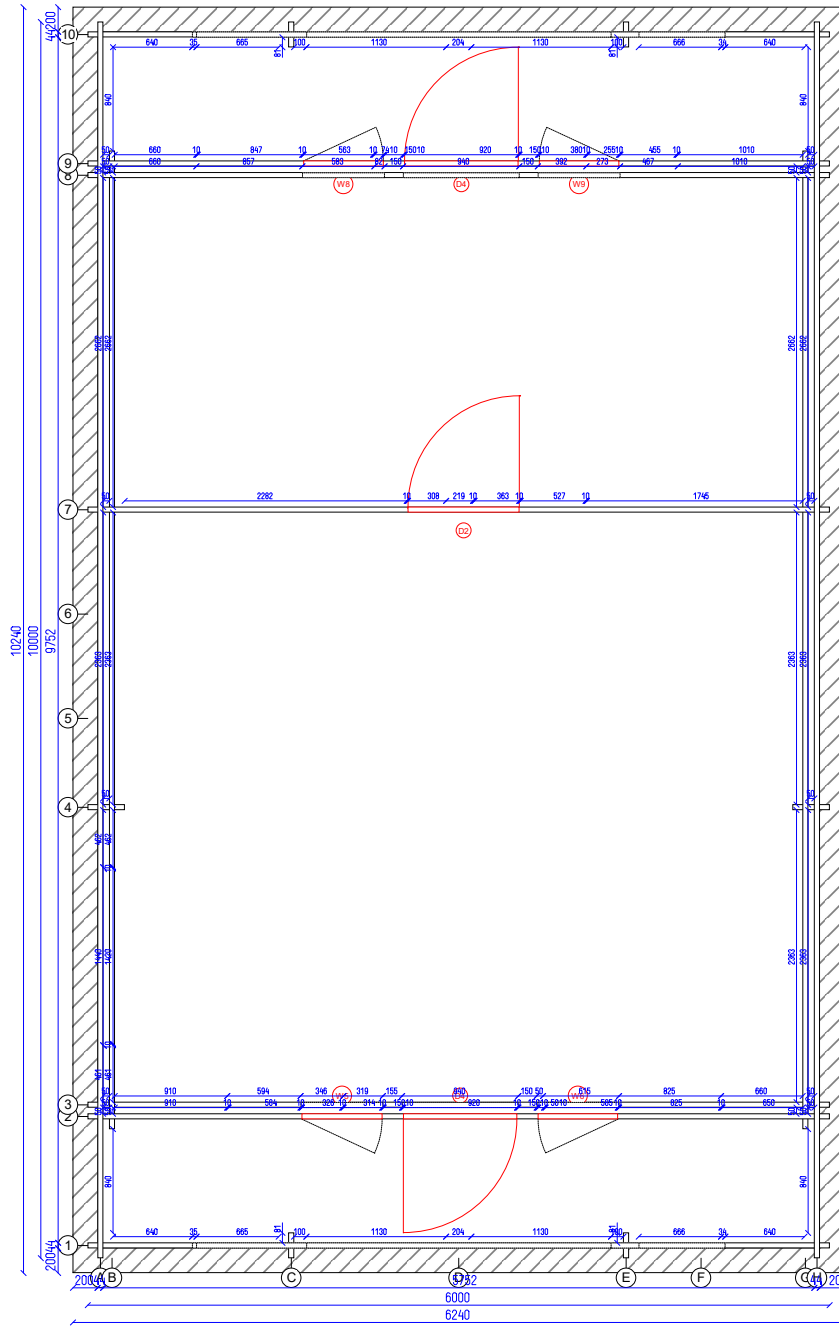

Ventoux DS 44db

Second floor plan

Tikr.


Dare AND

3

27

SHEET



OF

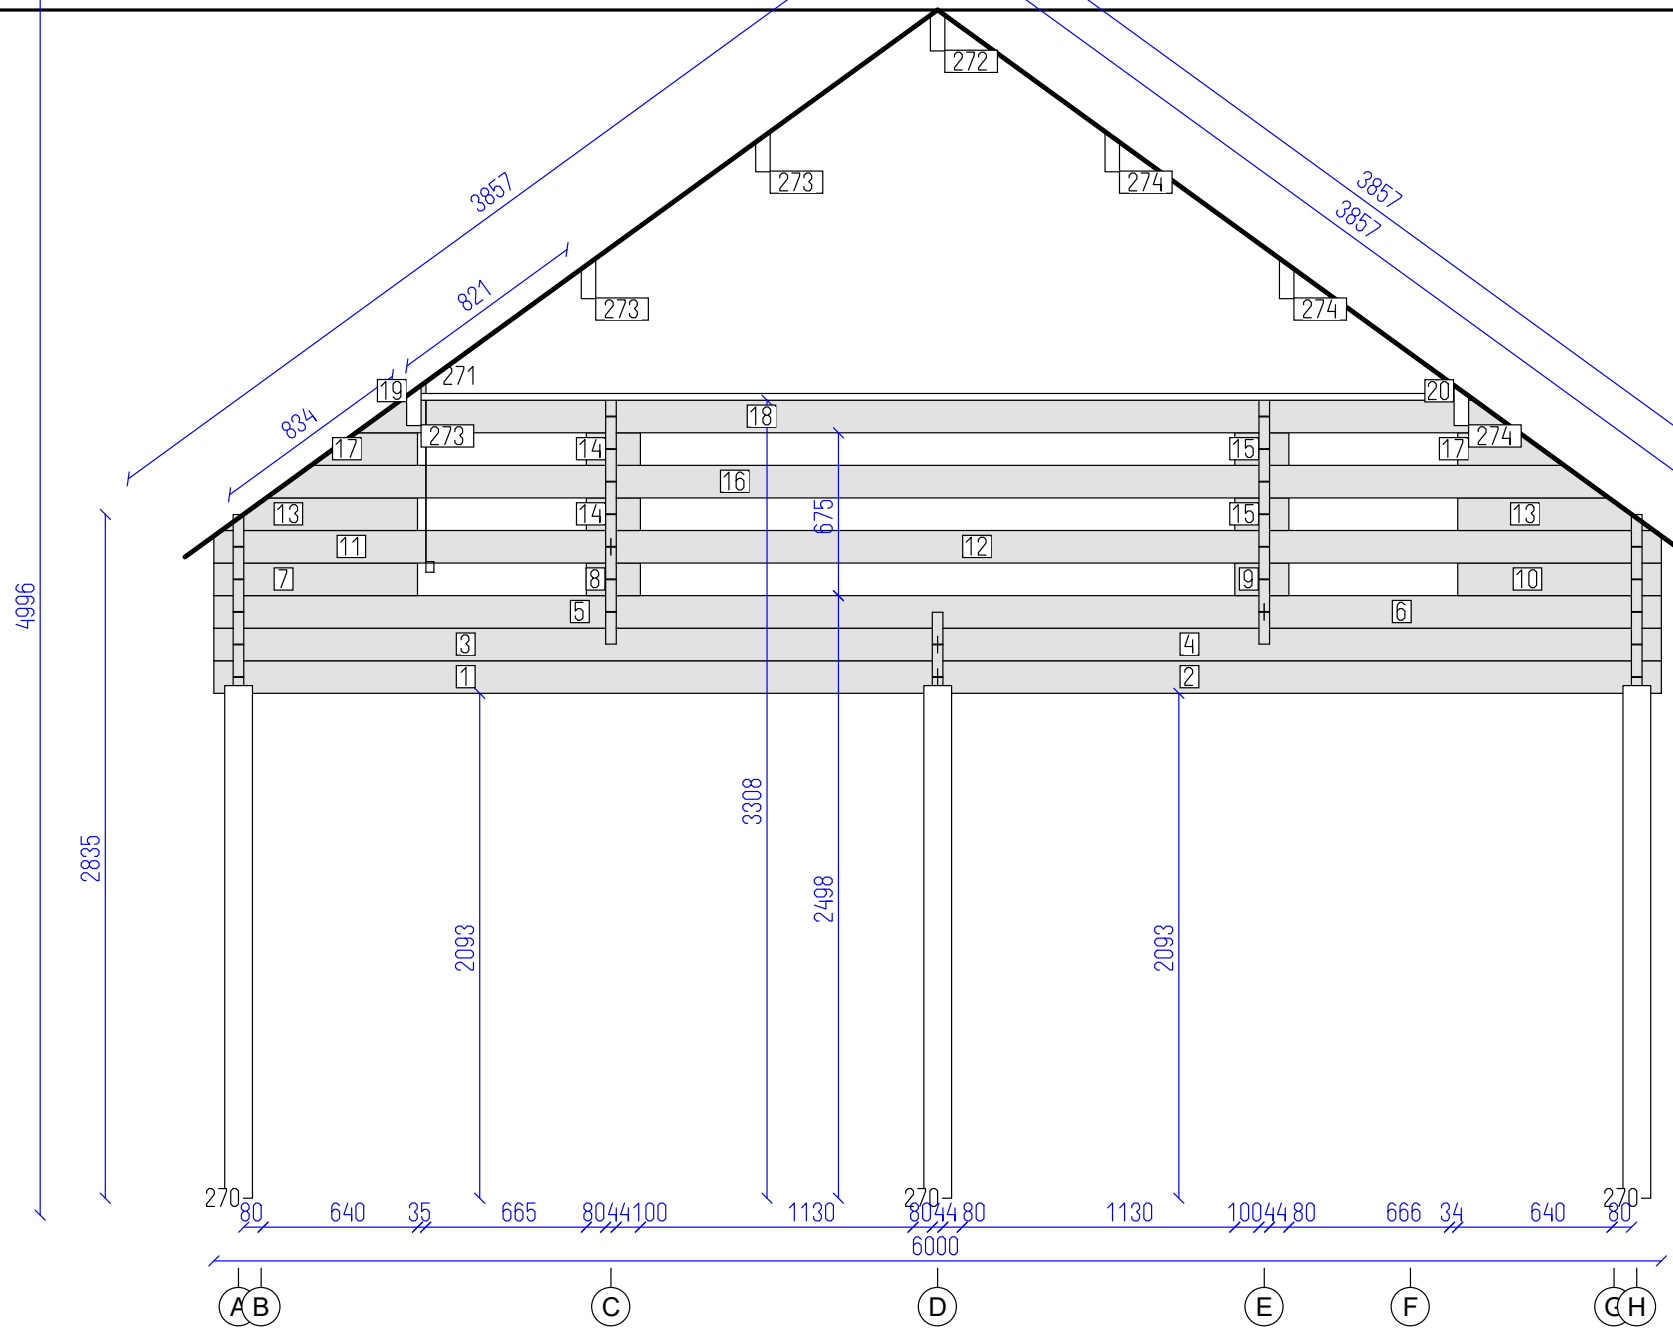

DETAILS

N	QTY
1	1
2	1
3	1
4	1
5	1
6	1
7	1
8	1
9	1
10	1
11	1
12	1
13	2
14	2
15	2
16	1
17	2
18	1
19	1
20	1
270	2
271	1
272	1
273	3
274	3

Total 8.92 m<sup>2</sup>  
Incomplete, more details in drawing...

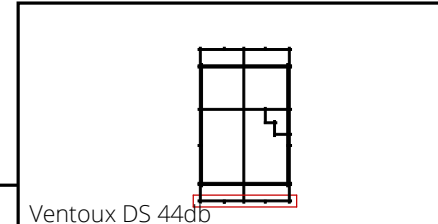
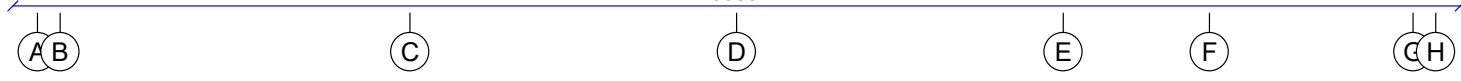


Ventoux DS 44db


DETAILS

N	QTY
21	4
22	4
23	3
24	3
25	6
26	6
27	1
28	1
29	1
30	1
31	1
32	1
33	2
34	3
35	1
36	1
37	1
38	1
39	1
40	1
41	1
43	1
44	1
45	1
46	1
270	2

Total 23,17 m<sup>2</sup>  
Incomplete, more details in drawing...

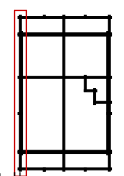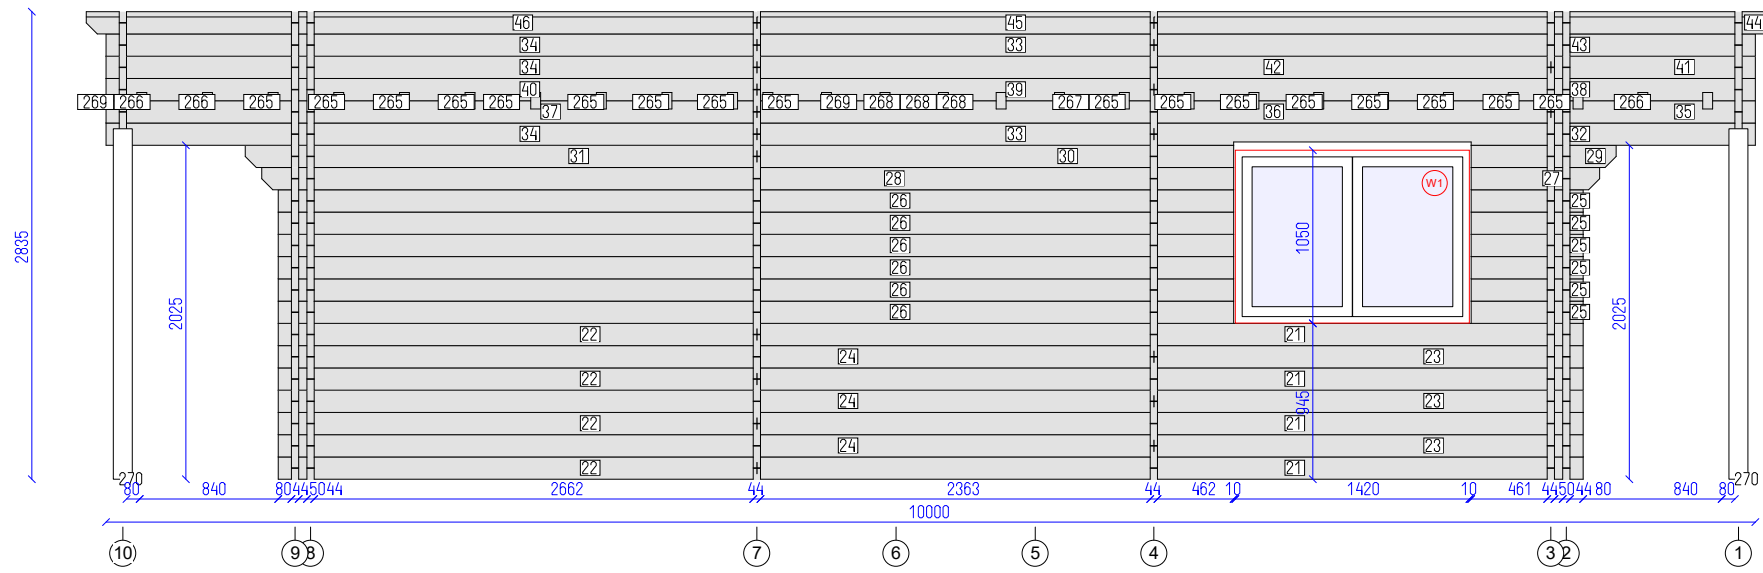

Ventoux DS 44db

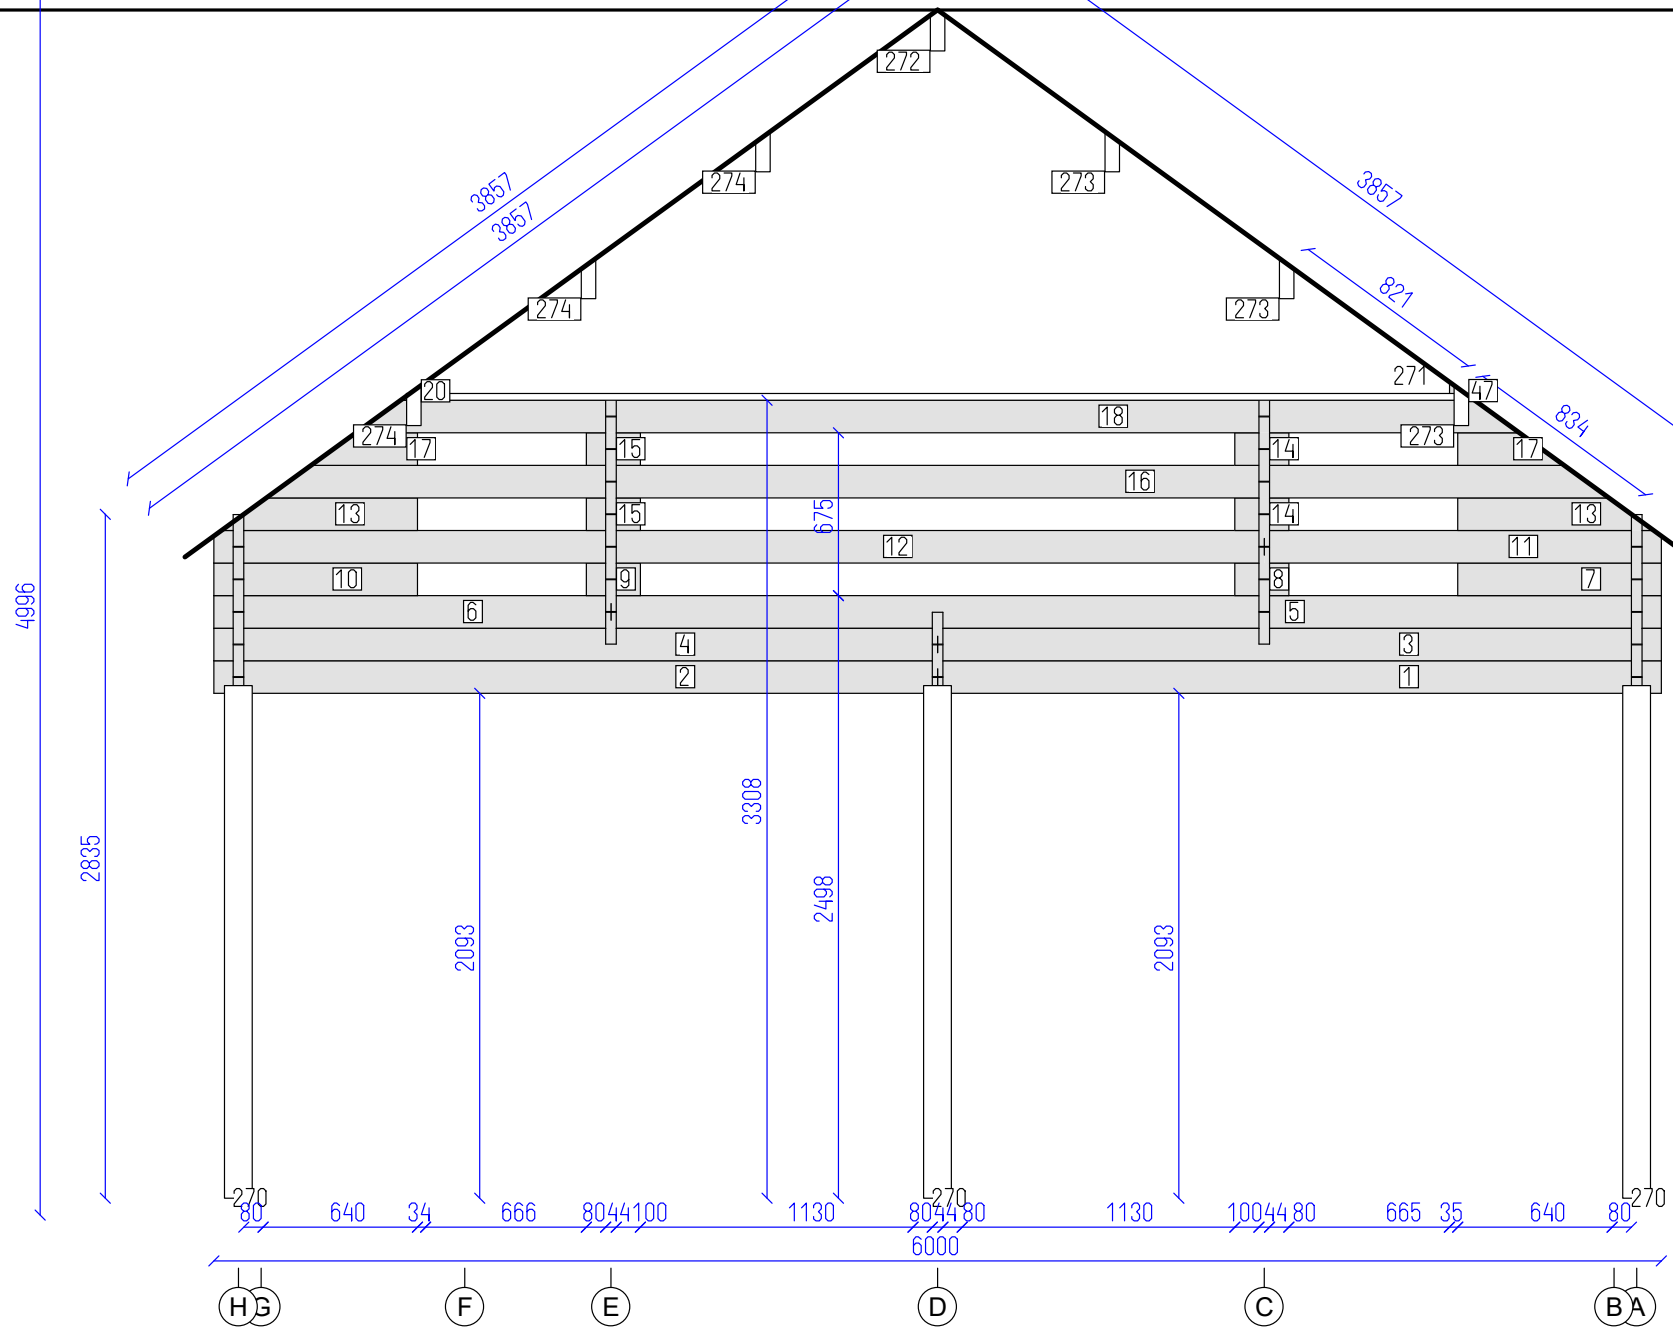

DETAILS

N	QTY
1	1
2	1
3	1
4	1
5	1
6	1
7	1
8	1
9	1
10	1
11	1
12	1
13	2
14	2
15	2
16	1
17	2
18	1
47	1
20	1
270	2
271	1
272	1
273	3
274	3

Total 8.92 m<sup>2</sup>  
Incomplete, more details in drawing...

Ventoux DS 44db



Wall 10	Tikr. ---	Dare AND	6 SHEET	27 OF
---------	-----------	----------	---------	-------




DETAILS

N	QTY
48	7
49	7
50	6
22	6
51	1
52	1
53	1
31	1
54	1
55	1
56	1
57	1
37	1
38	1
58	1
40	1
41	1
42	1
34	1
43	1
33	1
59	1
60	1
61	1
270	2

Total 24.72 m<sup>2</sup>  
Incomplete, more details in drawing...

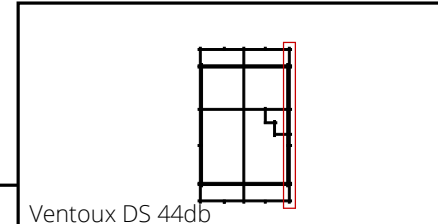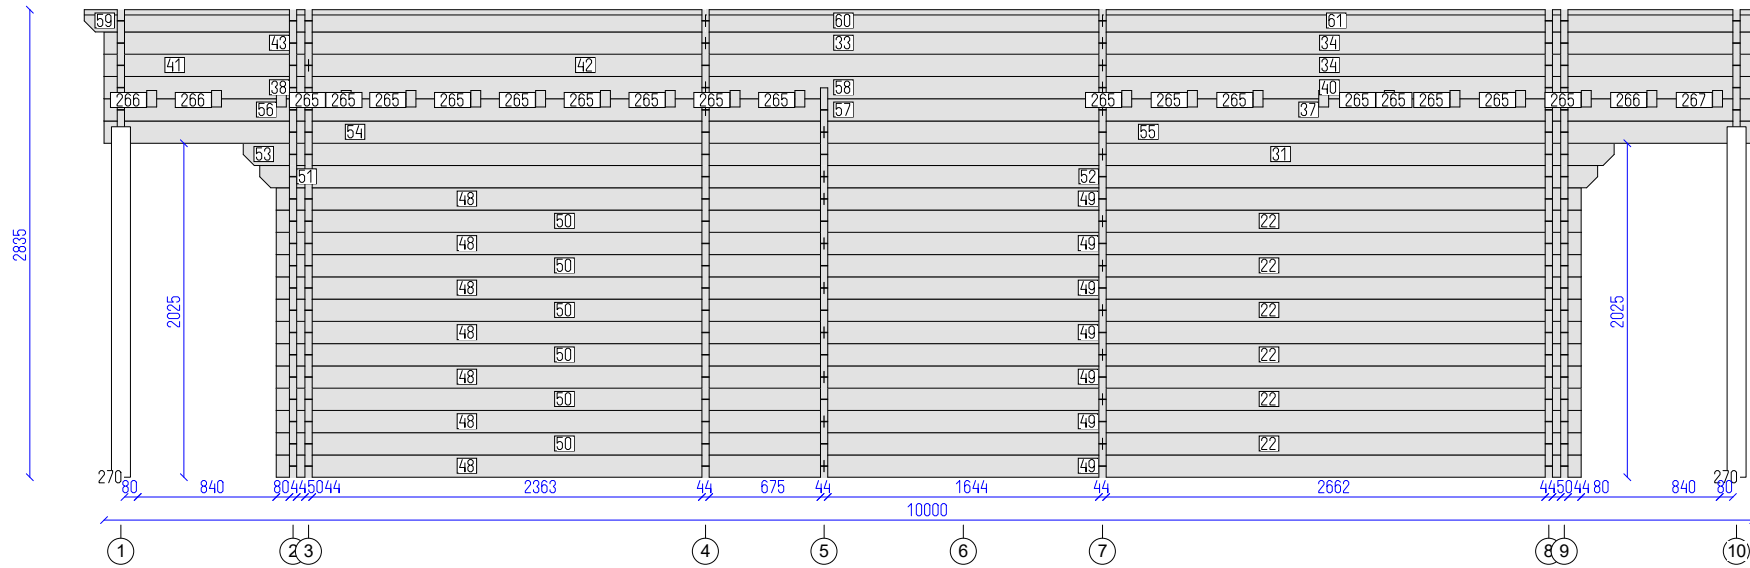


Ventoux DS 44db

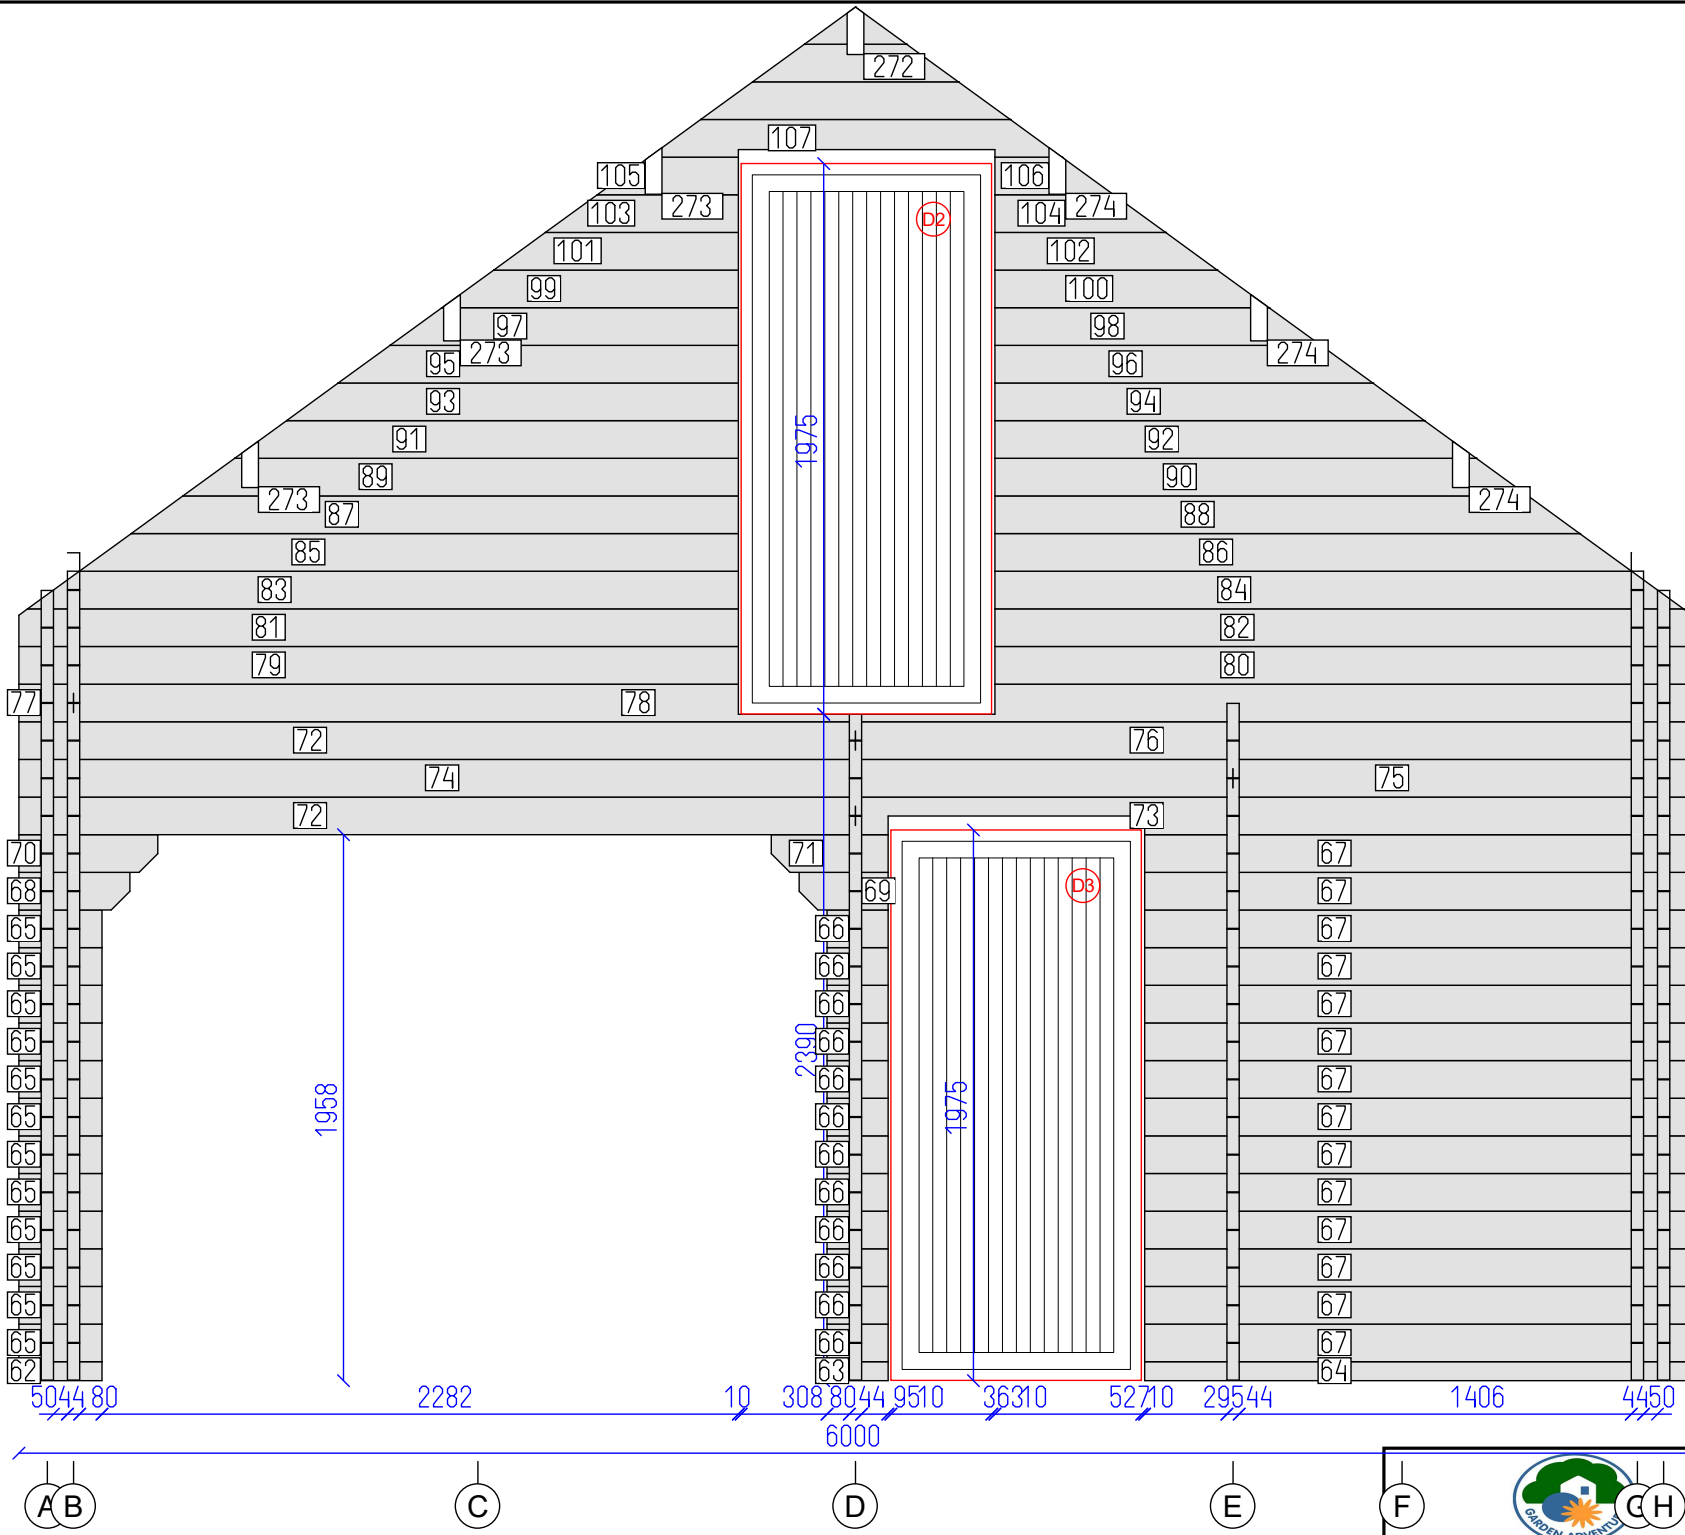

### DETAILS

N	QTY
62	1
63	1
64	1
65	12
66	12
67	14
68	1
69	1
70	1
71	1
72	2
73	1
74	1
75	1
76	1
77	1
78	1
79	1
80	1
81	1
82	1
84	1
85	1
86	1
87	1
88	1
89	1
90	1
91	1
92	1
93	1
94	1
95	1
96	1
97	1
98	1
99	1
100	1
101	1
102	1
103	1
104	1
105	1
106	1
107	1


Total 16.86 m<sup>2</sup>  
 Incomplete, more details in drawing...

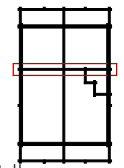

Ventoux DS 44db






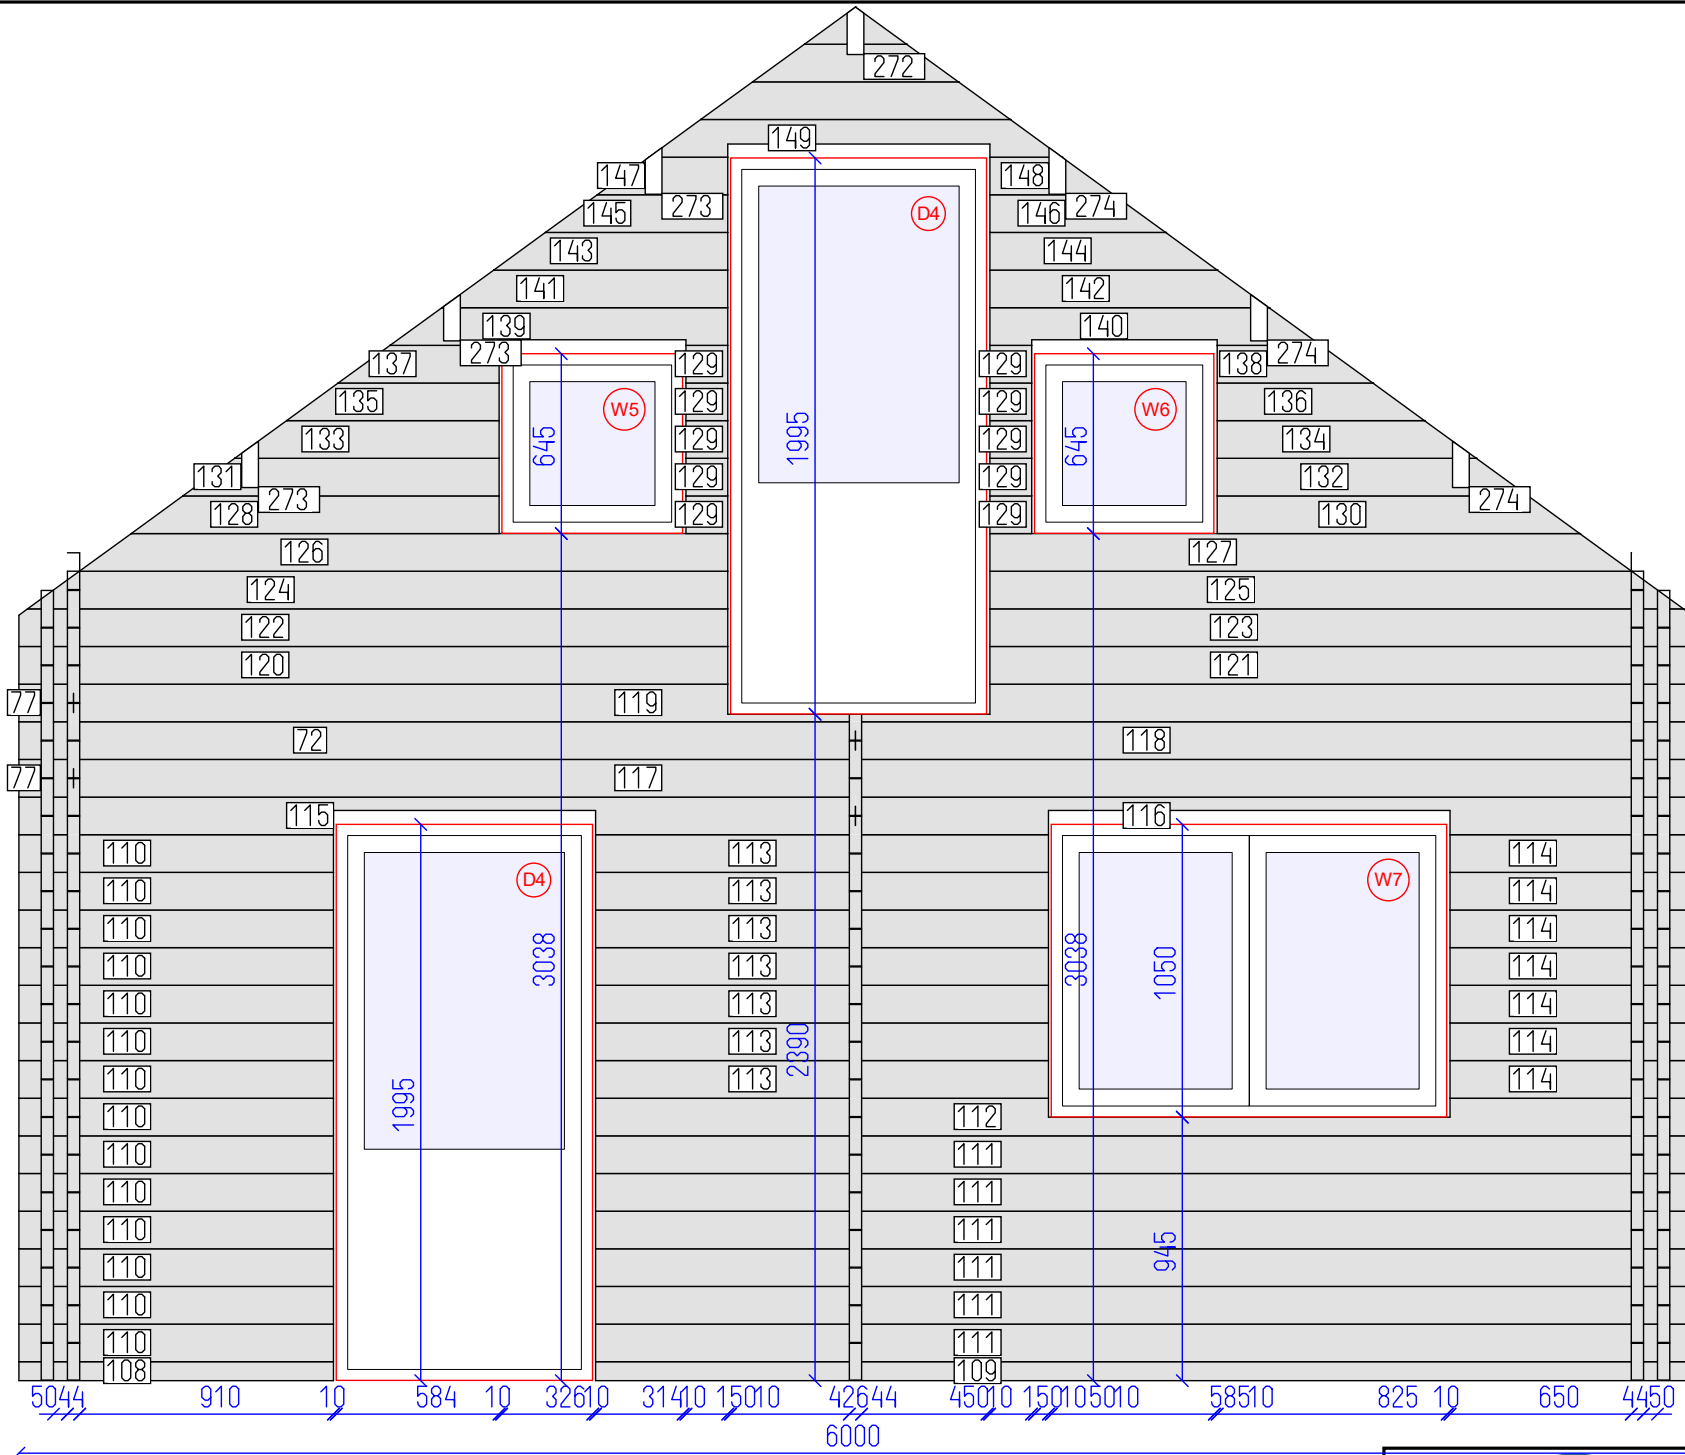


DETAILS


N	QTY
108	1
109	1
110	14
111	6
112	1
113	7
114	7
115	1
116	1
77	2
117	1
72	1
118	1
119	1
120	1
121	1
122	1
123	1
124	1
125	1
126	1
128	1
129	10
130	1
131	1
132	1
133	1
134	1
135	1
136	1
137	1
138	1
139	1
140	1
141	1
142	1
143	1
144	1
145	1
146	1
147	1
148	1
149	1
272	1
273	1

Total 19.53 m<sup>2</sup>  
 Incomplete, more details in drawing...

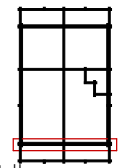

Ventoux DS 44db

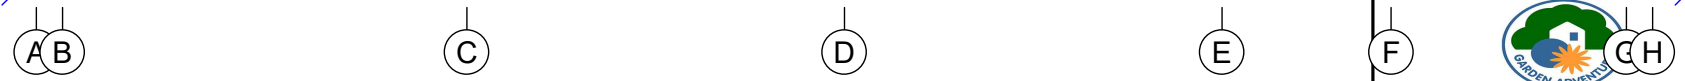

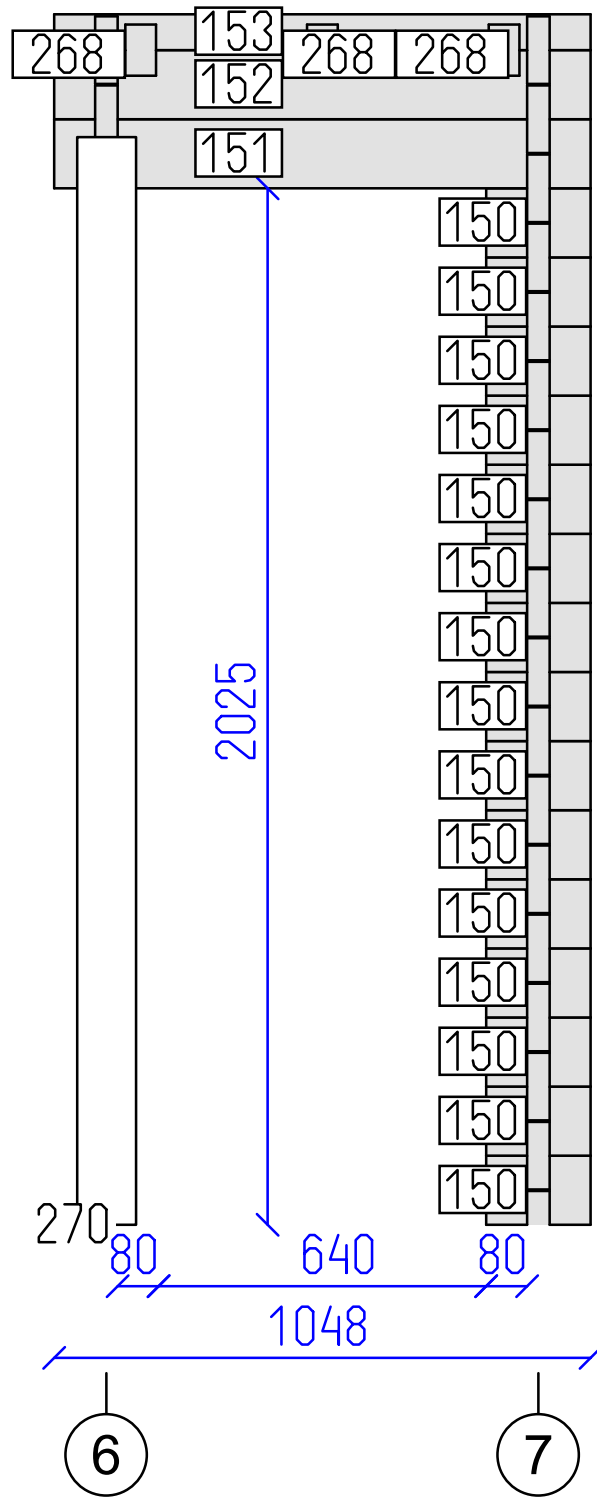


DETAILS

N	QTY
150	15
151	1
152	1
153	1
270	1

LIST OF ELEMENTS

150. Wall 135x44x204  
 151. Wall 135x44x1048  
 152. Wall 135x44x1048  
 153. Wall 70x44x1048  
 270. Post 115x115x2125  
 Total 1.01 m<sup>2</sup>


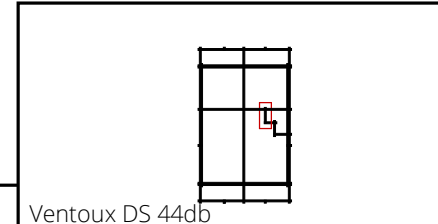


DETAILS

N	QTY
154	13
155	13
156	1
157	1
158	1
159	1
41	1
160	1
34	1
161	1
162	1
37	1
163	1
164	1
165	1
270	2

LIST OF ELEMENTS

- 154. Wall 135x44x418
  - 155. Wall 135x44x3124
  - 156. Wall 135x44x618
  - 157. Wall 135x44x3324
  - 158. Wall 135x44x818
  - 159. Wall 135x44x3524
  - 41. Wall 135x44x1240
  - 160. Wall 135x44x4814
  - 34. Wall 135x44x3946
  - 161. Wall 135x44x1146
  - 162. Wall 135x44x4908
  - 37. Wall 135x44x3946
  - 163. Wall 70x44x1240
  - 164. Wall 70x44x4814
  - 165. Wall 70x44x3946
  - 270. Post 115x115x2125
- Total 11.22 m<sup>2</sup>

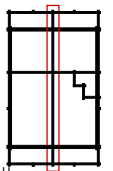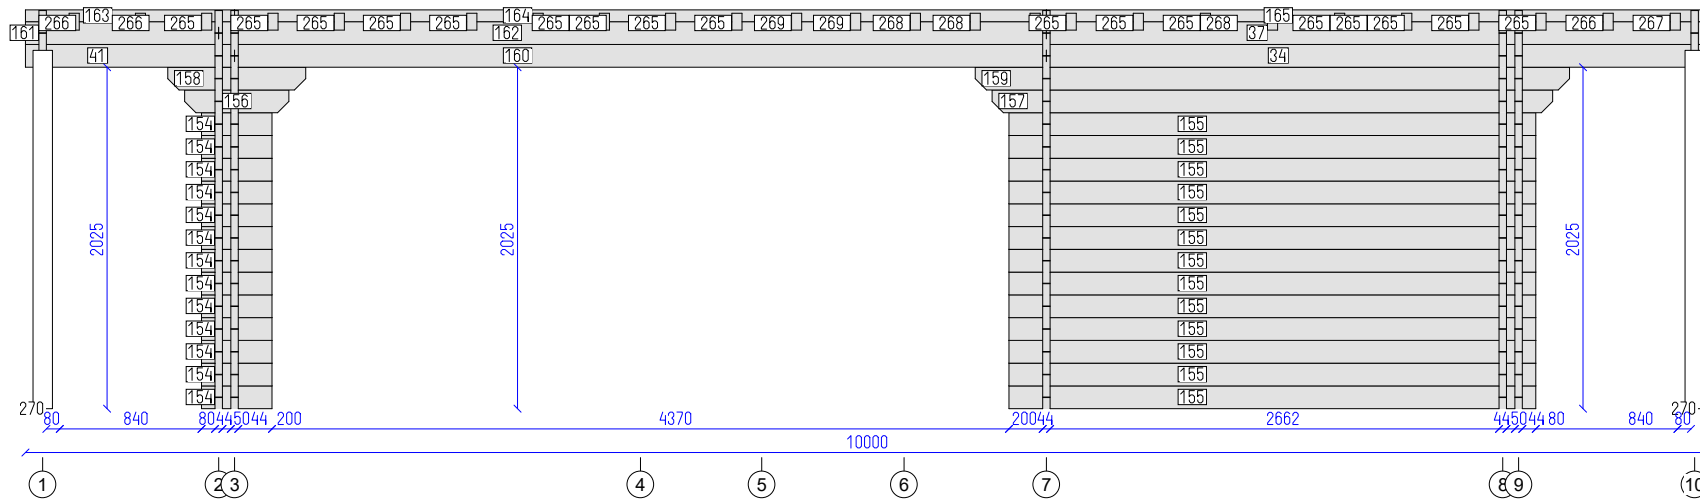

Ventoux DS 44db




Wall D

Tikr. ---

Dare AND

11 OF


27 SHEET

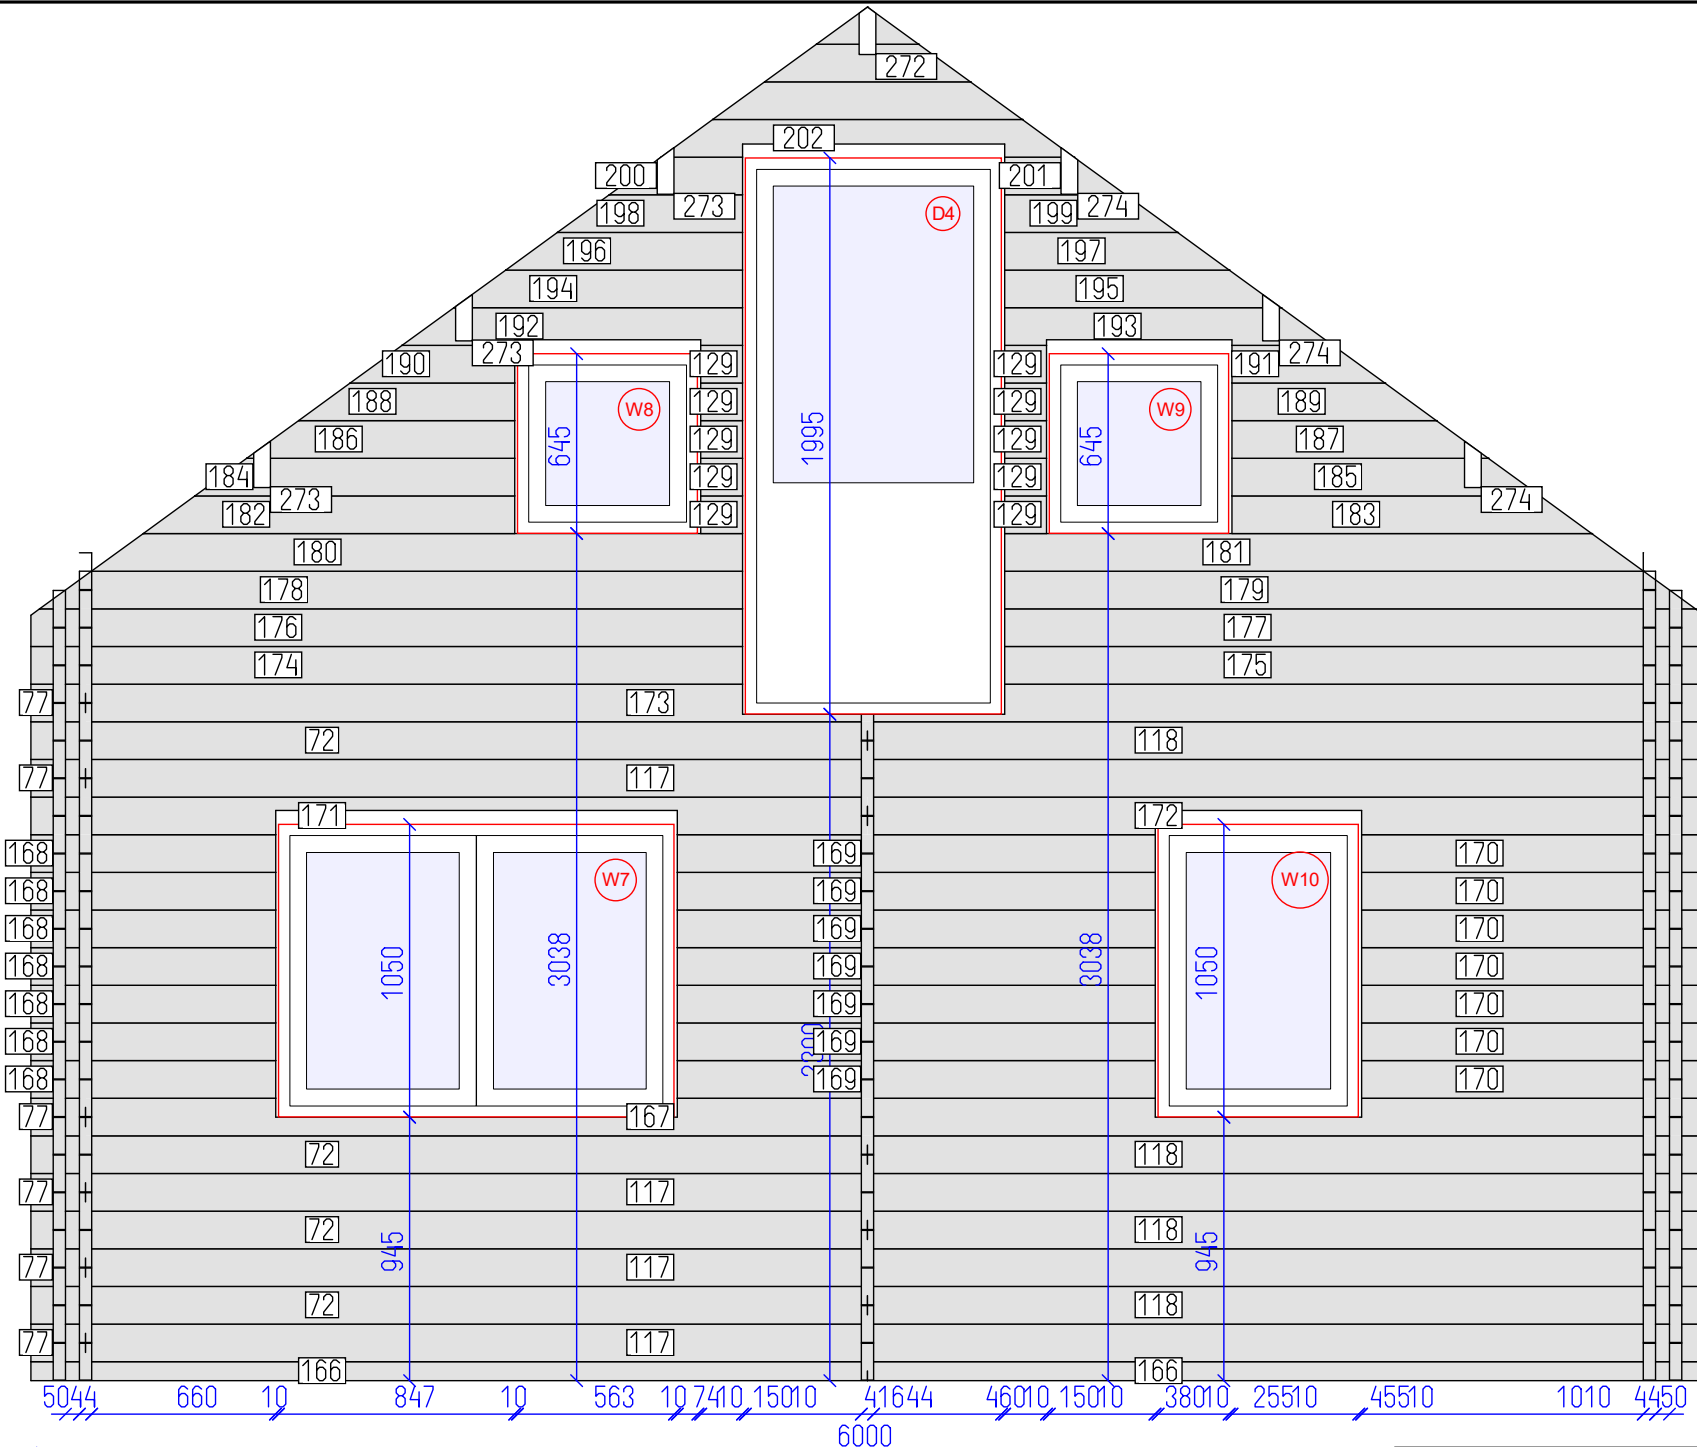


DETAILS


N	QTY
166	2
77	6
117	4
72	4
118	4
167	1
168	7
169	7
170	7
171	1
172	1
173	1
174	1
175	1
176	1
177	1
178	1
179	1
180	1
181	1
182	1
129	9
183	1
184	1
185	1
186	1
187	1
188	1
189	1
190	1
191	1
192	1
193	1
194	1
195	1
196	1
197	1
198	1
199	1
200	1
201	1
202	1
272	1
273	3
274	1

Total 20.67 m<sup>2</sup>  
 Incomplete, more details in drawing...

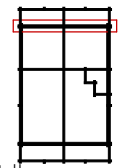

Ventoux DS 44db

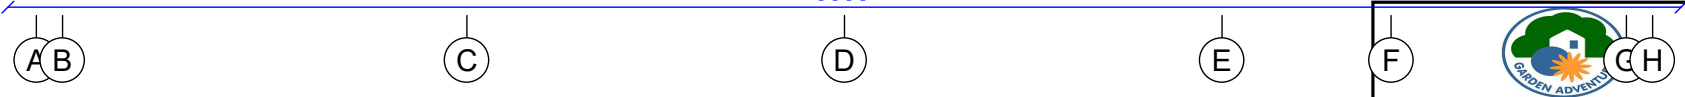

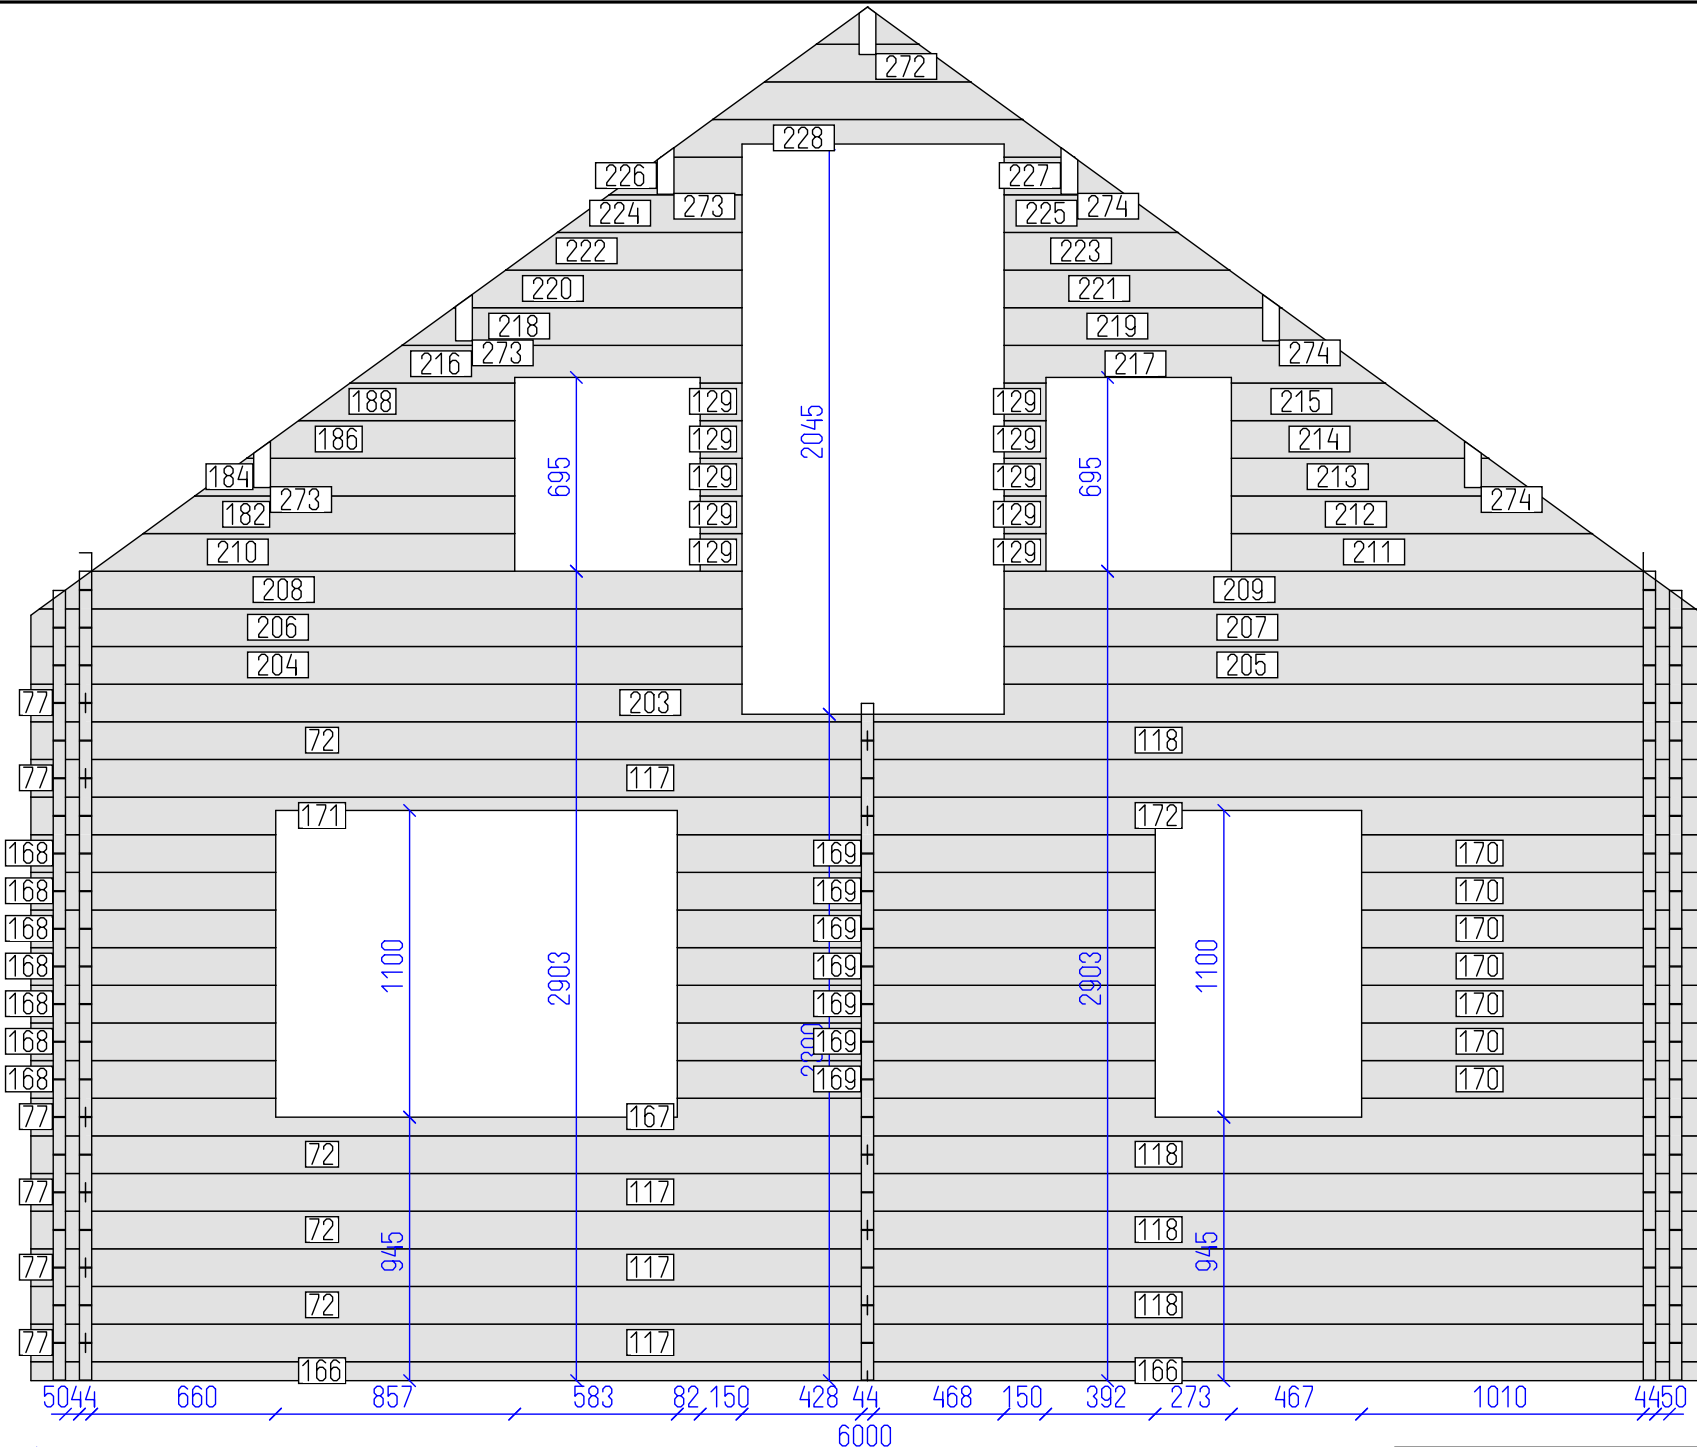

DETAILS

N	QTY
166	2
77	6
117	4
72	4
118	4
167	1
168	7
169	7
170	7
171	1
172	1
203	1
204	1
205	1
206	1
207	1
208	1
209	1
210	1
129	10
211	1
212	1
184	1
213	1
186	1
214	1
188	1
215	1
216	1
217	1
218	1
219	1
220	1
221	1
222	1
224	1
225	1
226	1
227	1
228	1
272	1
273	3
274	3

Total 20,68 m<sup>2</sup>  
Incomplete, more details in drawing...

Ventoux DS 44db

Wall 8	Tikr. ---	Dare AND	13 SHEET	27 OF
--------	-----------	----------	----------	-------





DETAILS

N	QTY
21	6
22	6
23	4
24	5
25	8
26	8
229	1
230	1
231	1
232	1
233	1
234	1
235	1

LIST OF ELEMENTS

- 21. Wall 135x44x5010
  - 22. Wall 135x44x2902
  - 23. Wall 135x44x2603
  - 24. Wall 135x44x5309
  - 25. Wall 135x44x679
  - 26. Wall 135x44x5793
  - 229. Wall 135x44x2603
  - 230. Wall 135x44x5010
  - 231. Wall 135x44x2902
  - 232. Wall 135x44x2603
  - 233. Wall 135x44x5309
  - 234. Wall 69x44x5010
  - 235. Wall 69x44x2902
- Total 21.42 m<sup>2</sup>

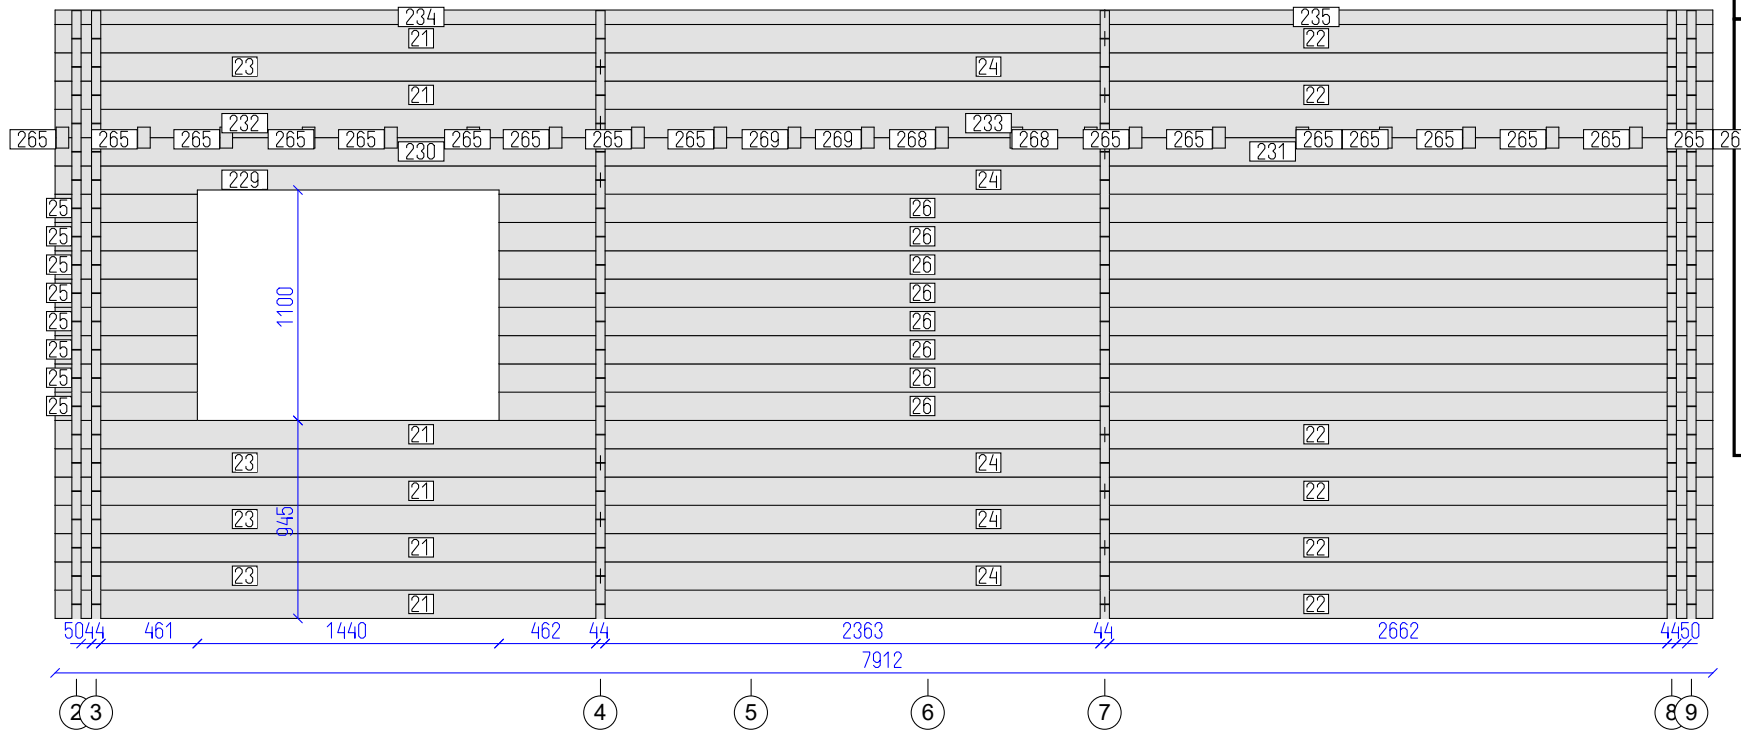

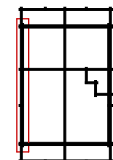

Ventoux DS 44db



Wall B	Tikr. ---	Dare AND	14 SHEET	27 OF
--------	-----------	----------	----------	-------

DETAILS

N	QTY
48	8
49	8
50	8
22	10
236	1
237	1
232	1
238	1
21	2
23	1
24	1
239	1
240	1


LIST OF ELEMENTS

- 48. Wall 135x44x3322
  - 49. Wall 135x44x4590
  - 50. Wall 135x44x5010
  - 22. Wall 135x44x2902
  - 236. Wall 135x44x3322
  - 237. Wall 135x44x4590
  - 232. Wall 135x44x2603
  - 238. Wall 135x44x5309
  - 21. Wall 135x44x5010
  - 23. Wall 135x44x2603
  - 24. Wall 135x44x5309
  - 239. Wall 69x44x5010
  - 240. Wall 69x44x2902
- Total 22.98 m<sup>2</sup>

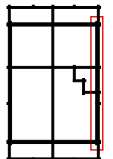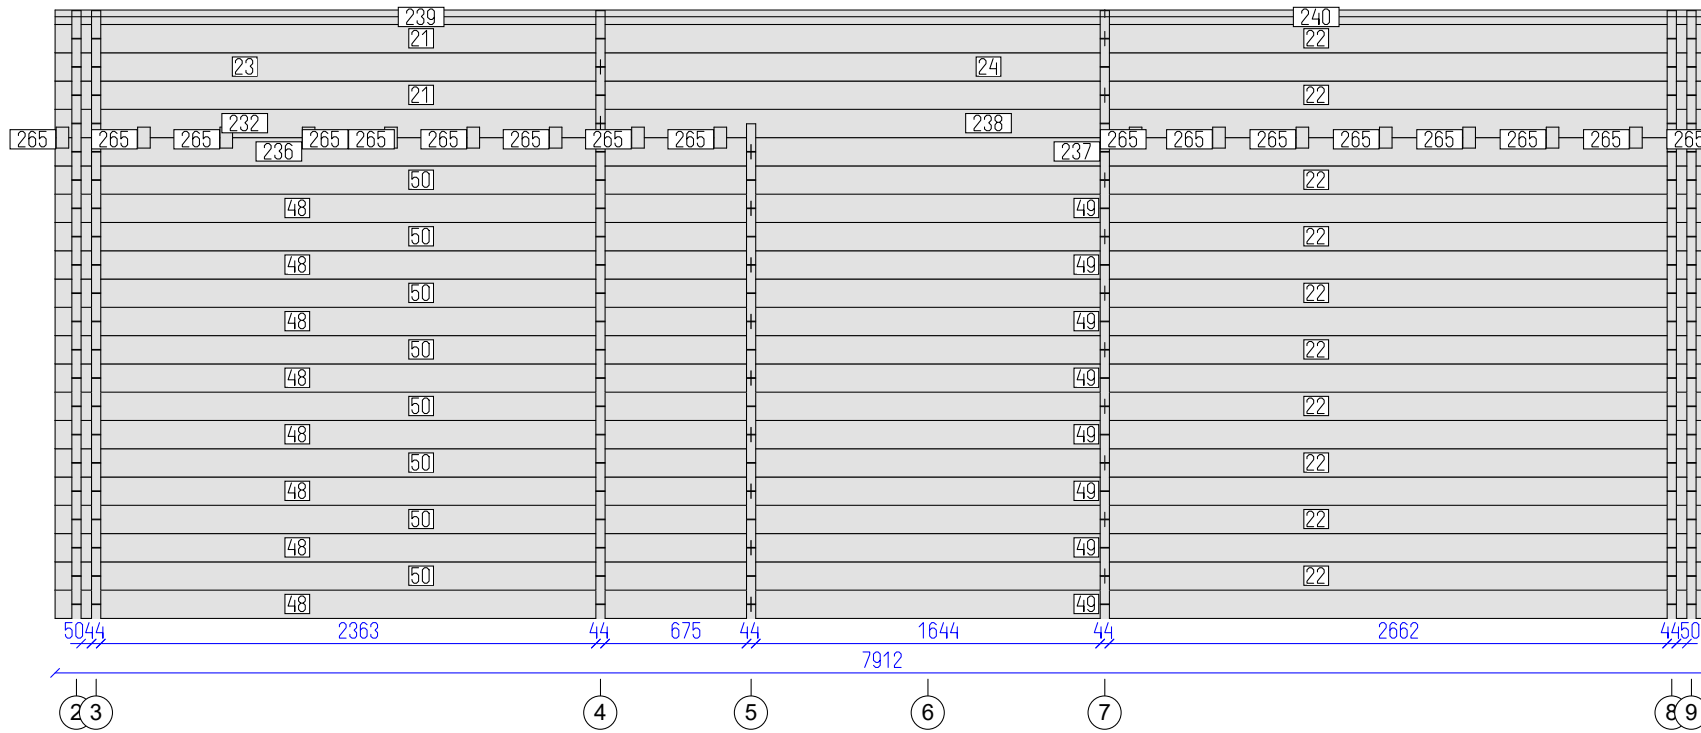

Ventoux DS 44db


Wall G

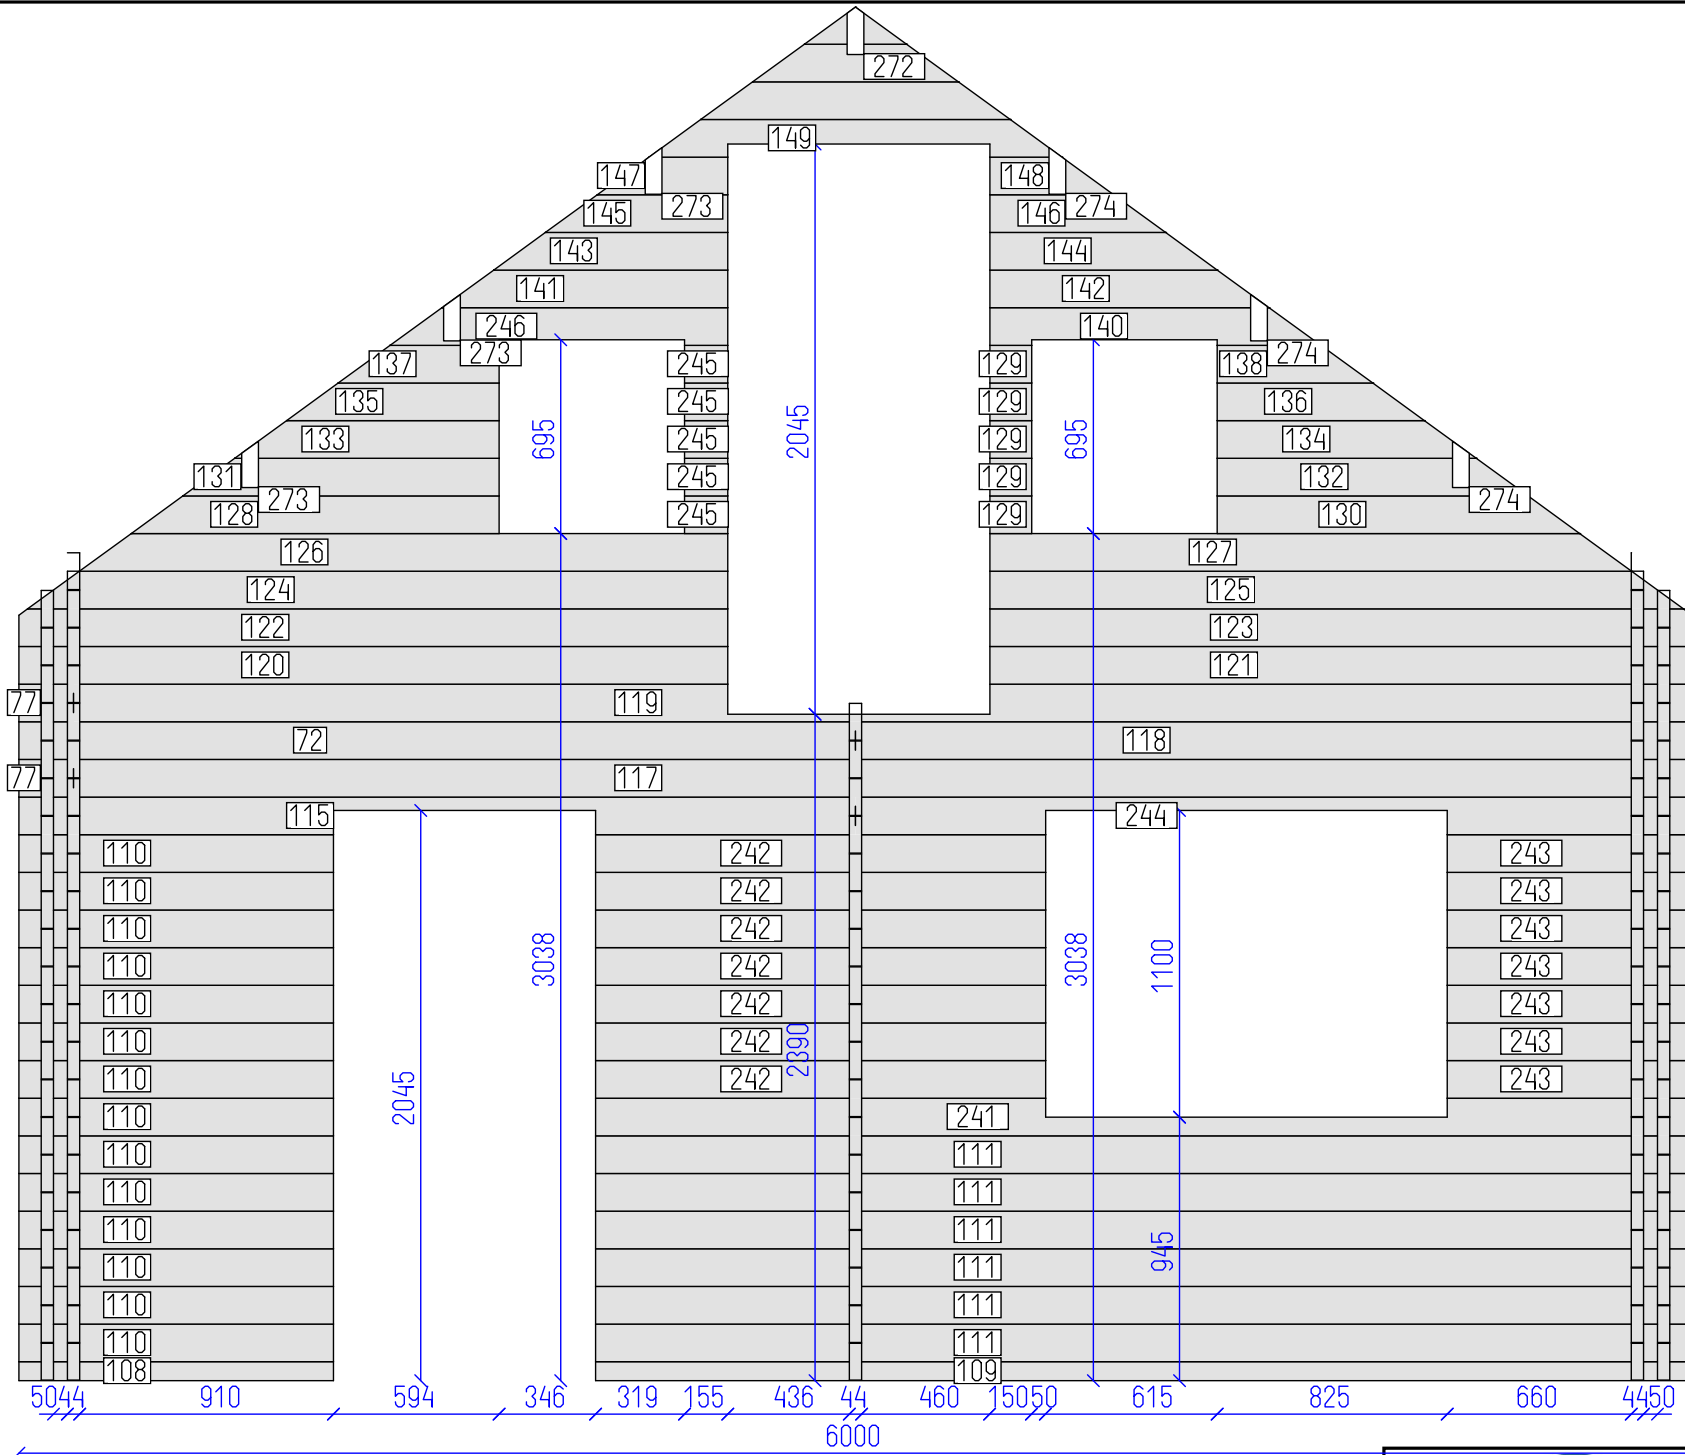


DETAILS

N	QTY
108	1
109	1
110	14
111	6
241	1
242	7
243	7
115	1
244	1
77	2
117	1
72	1
118	1
119	1
120	1
121	1
122	1
123	1
124	1
125	1
126	1
128	1
245	5
129	5
130	1
131	1
132	1
133	1
134	1
135	1
136	1
137	1
138	1
246	1
140	1
141	1
142	1
143	1
144	1
145	1
146	1
147	1
148	1
149	1
272	1



Total 19.53 m<sup>2</sup>  
 Incomplete, more details in drawing...

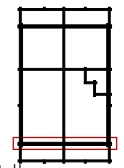

Ventoux DS 44db

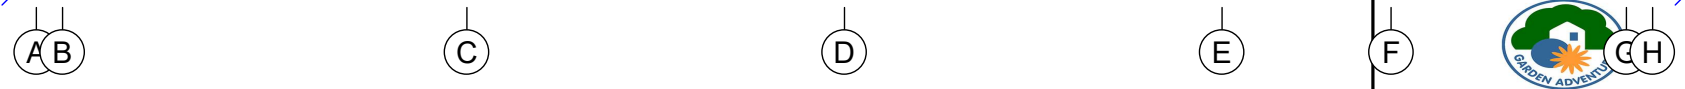



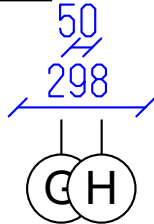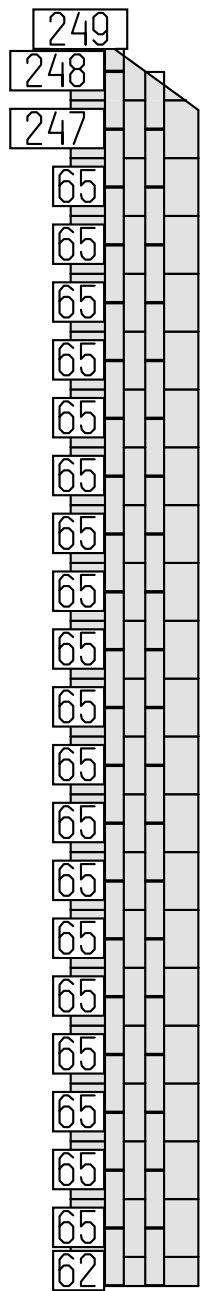


DETAILS

N	QTY
62	1
65	19
247	1
248	1
249	1


LIST OF ELEMENTS

- 62. Wall 68x44x298
- 65. Wall 135x44x298
- 247. Wall 135x44x298
- 248. Wall 135x44x267
- 249. Wall 59x44x81
- Total 0.87 m<sup>2</sup>

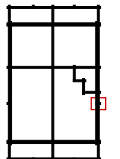

Ventoux DS 44db



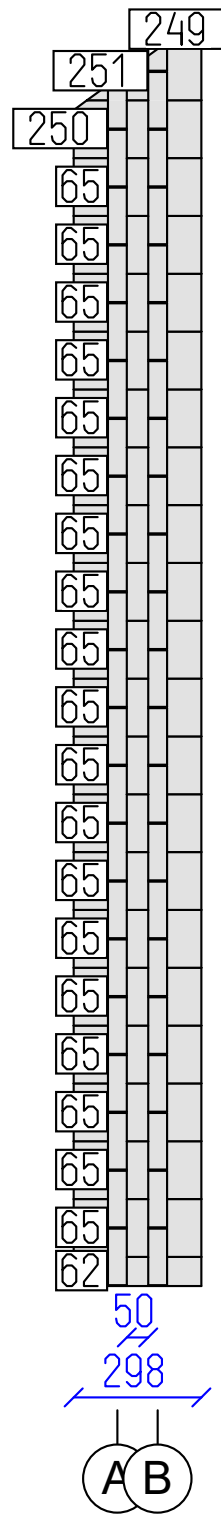


DETAILS

N	QTY
62	1
65	19
250	1
251	1
249	1


LIST OF ELEMENTS

62. Wall 68x44x298  
 65. Wall 135x44x298  
 250. Wall 135x44x298  
 251. Wall 135x44x267  
 249. Wall 59x44x81  
 Total 0.87 m<sup>2</sup>

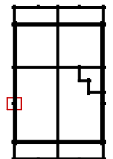

Ventoux DS 44db



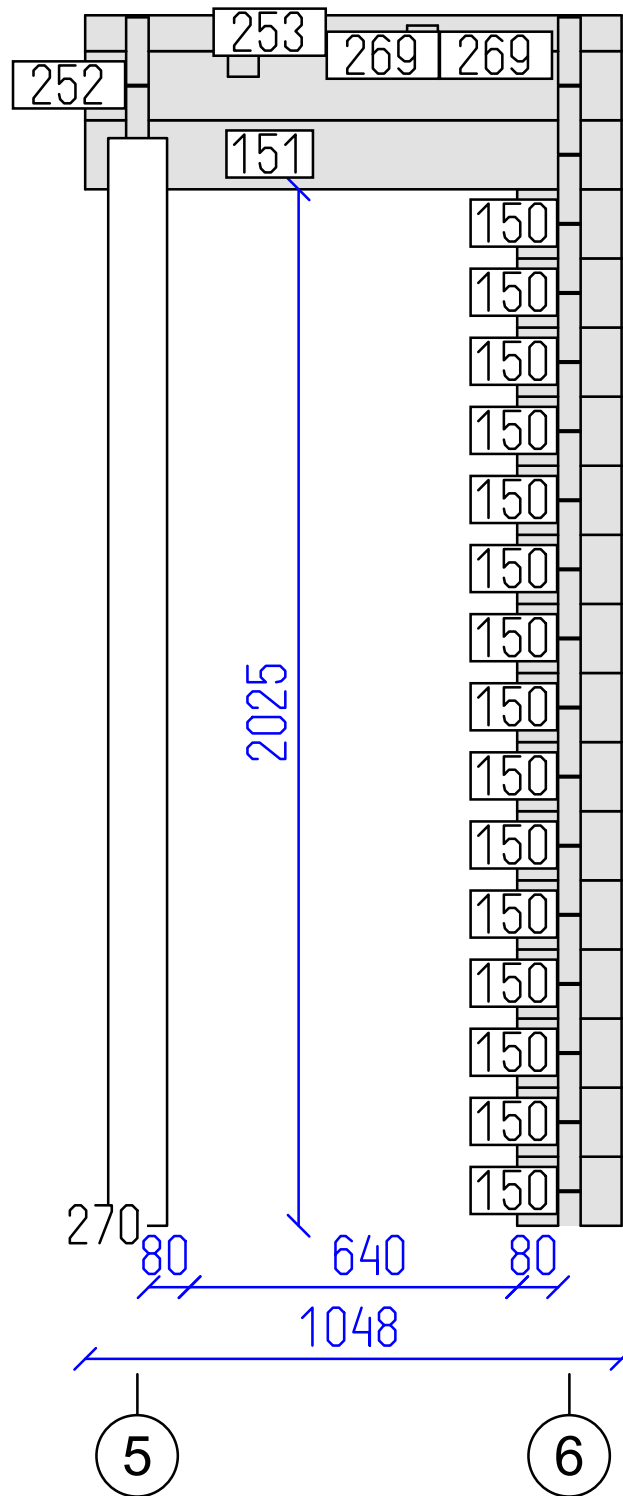


DETAILS

N	QTY
150	15
151	1
252	1
253	1
270	1


LIST OF ELEMENTS

- 150. Wall 135x44x204
  - 151. Wall 135x44x1048
  - 252. Wall 135x44x1048
  - 253. Wall 70x44x1048
  - 270. Post 115x115x2125
- Total 1.01 m<sup>2</sup>

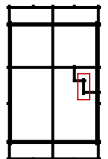

Ventoux DS 44db



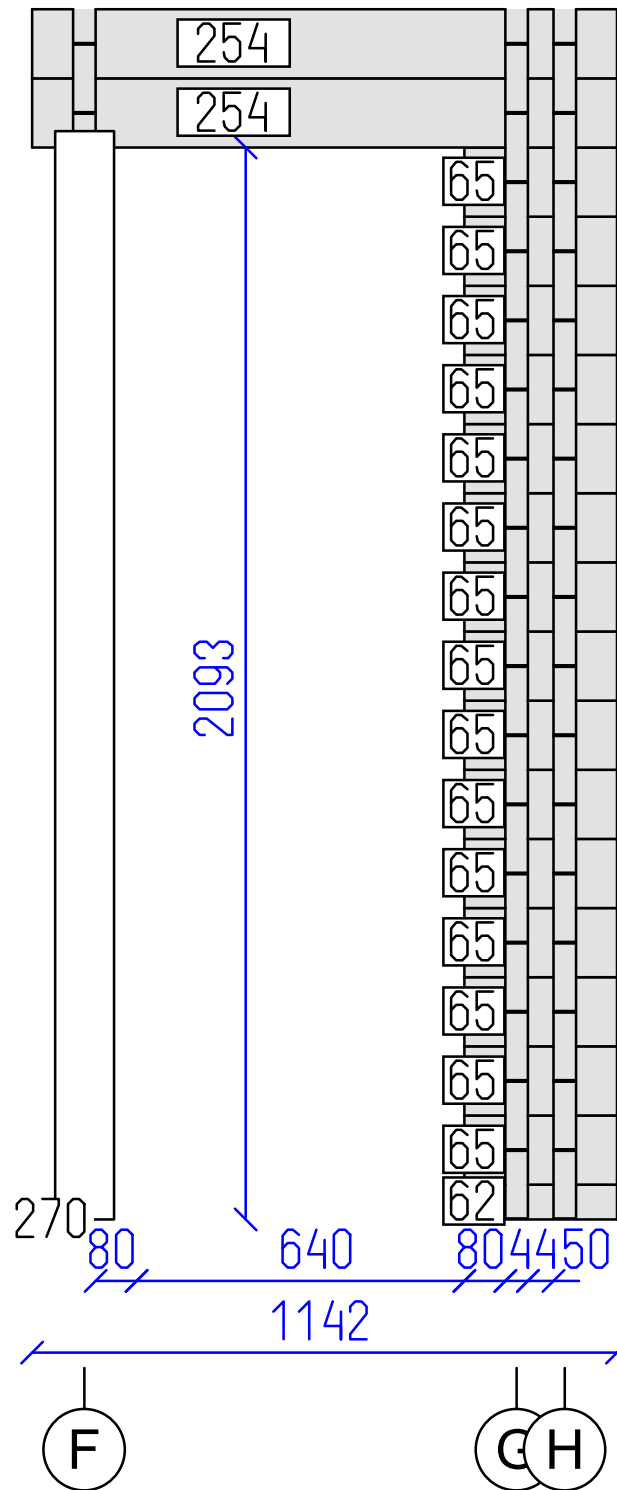


DETAILS

N	QTY
62	1
65	15
254	2
270	1
274	1

LIST OF ELEMENTS

62. Wall 68x44x298  
 65. Wall 135x44x298  
 254. Wall 135x44x1142  
 270. Post 115x115x2125  
 274. Roof beam 200x70x1638  
 Total 1.50 m<sup>2</sup>

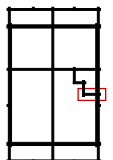

Ventoux DS 44db


Wall 5

Tikr. ---

Dare AND

20 SHEET

27 OF

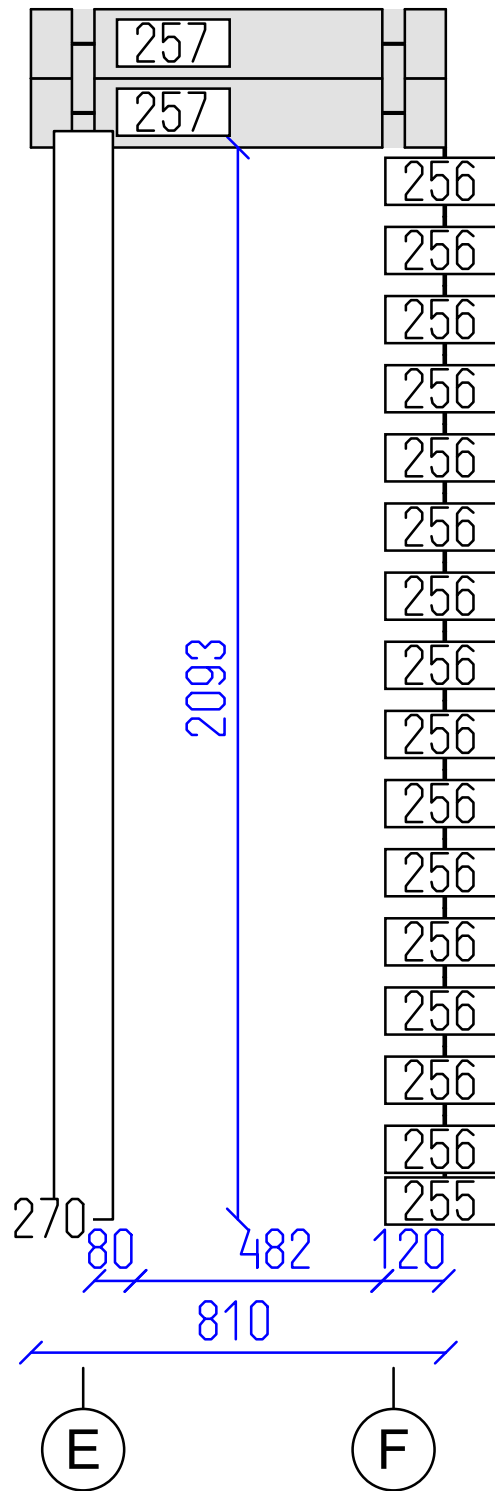


DETAILS

N	QTY
255	1
256	15
257	2
270	1
274	1



LIST OF ELEMENTS

- 255. Wall 68x44x4
- 256. Wall 135x44x4
- 257. Wall 135x44x810
- 270. Post 115x115x2125
- 274. Roof beam 200x70x1638
- Total 0.80 m<sup>2</sup>

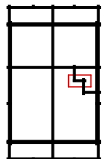

Ventoux DS 44db



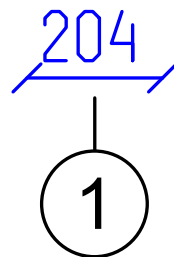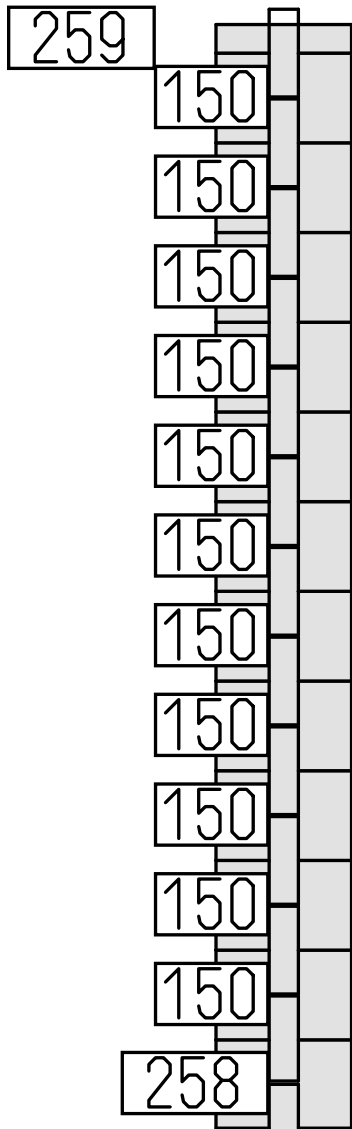


DETAILS

N	QTY
258	1
150	11
259	1

LIST OF ELEMENTS

258. Wall 133x44x204  
 150. Wall 135x44x204  
 259. Wall 43x44x204  
 Total 0.34 m<sup>2</sup>

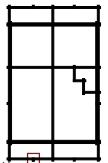

Ventoux DS 44db





Wall C

Tikr.  
---

Dare  
AND

22  
SHEET

27  
OF

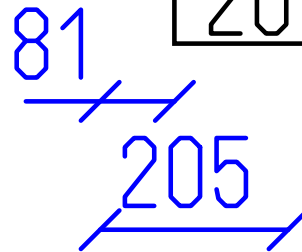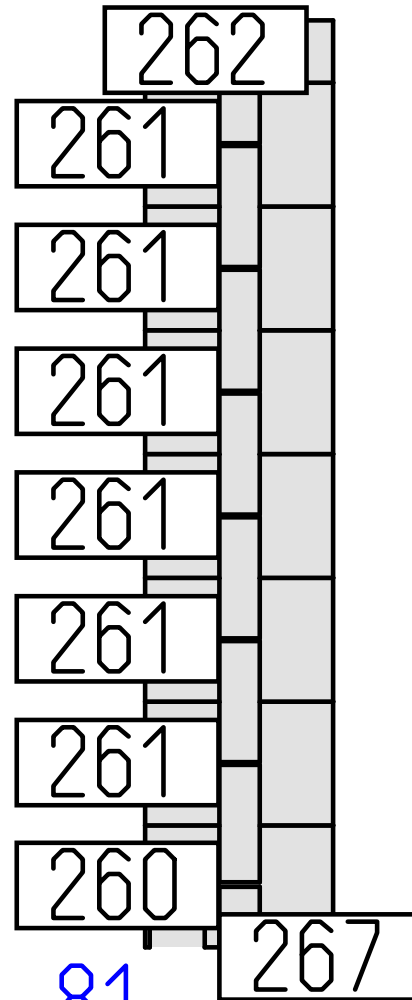


DETAILS

N	QTY
260	1
261	6
262	1

LIST OF ELEMENTS

260. Wall 133x44x205  
 261. Wall 135x44x205  
 262. Wall 68x44x205  
 Total 0.21 m<sup>2</sup>

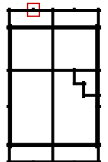

Ventoux DS 44db




Wall C

Tikr. ---

Dare AND

23 OF

27

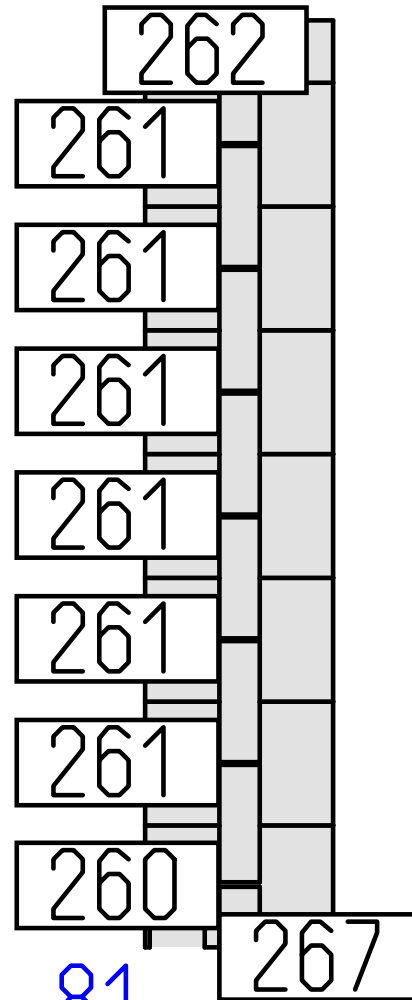

81  
205


10

DETAILS

N	QTY
260	1
261	6
262	1

LIST OF ELEMENTS

260. Wall 133x44x205  
 261. Wall 135x44x205  
 262. Wall 68x44x205  
 Total 0.21 m<sup>2</sup>

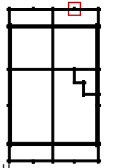

Ventoux DS 44db



Wall E


Tikr.  
---

Dare  
AND

24  
SHEET

27  
OF



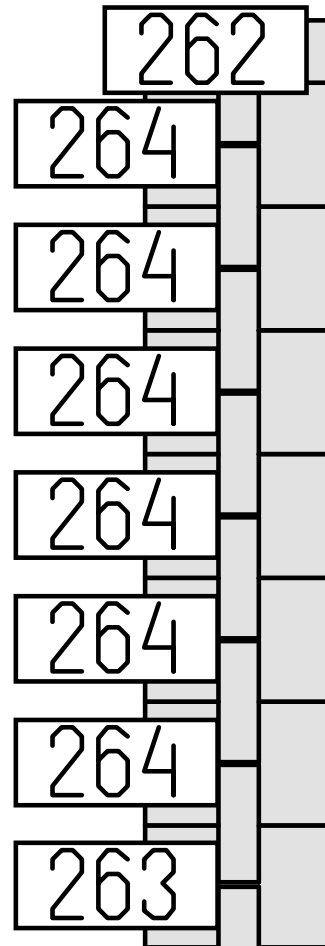

81  
205


1

DETAILS

N	QTY
263	1
264	6
262	1

LIST OF ELEMENTS

263. Wall 133x44x205  
 264. Wall 135x44x205  
 262. Wall 68x44x205  
 Total 0.21 m<sup>2</sup>

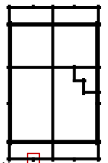

Ventoux DS 44db




Wall C

Tikr.  
---


Dare  
AND

25  
SHEET

27  
OF

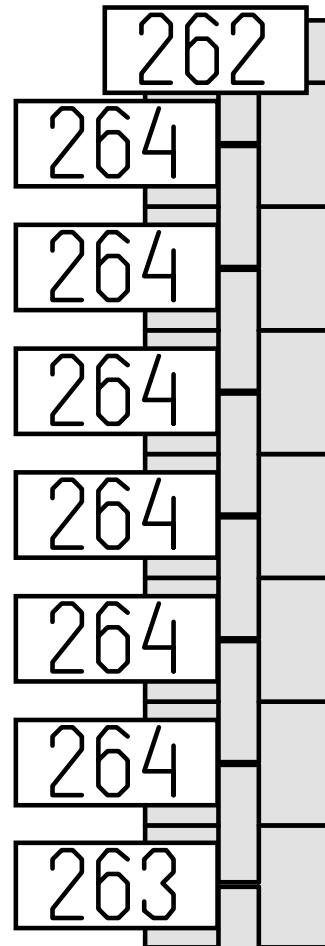

81  
205

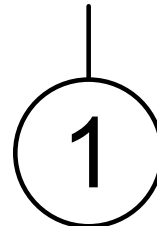


DETAILS

N	QTY
263	1
264	6
262	1

LIST OF ELEMENTS

263. Wall 133x44x205  
 264. Wall 135x44x205  
 262. Wall 68x44x205  
 Total 0.21 m²

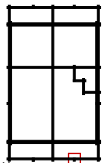

Ventoux DS 44db




Wall E

Tikr.  
---

Dare  
AND

26  
SHEET

27  
OF

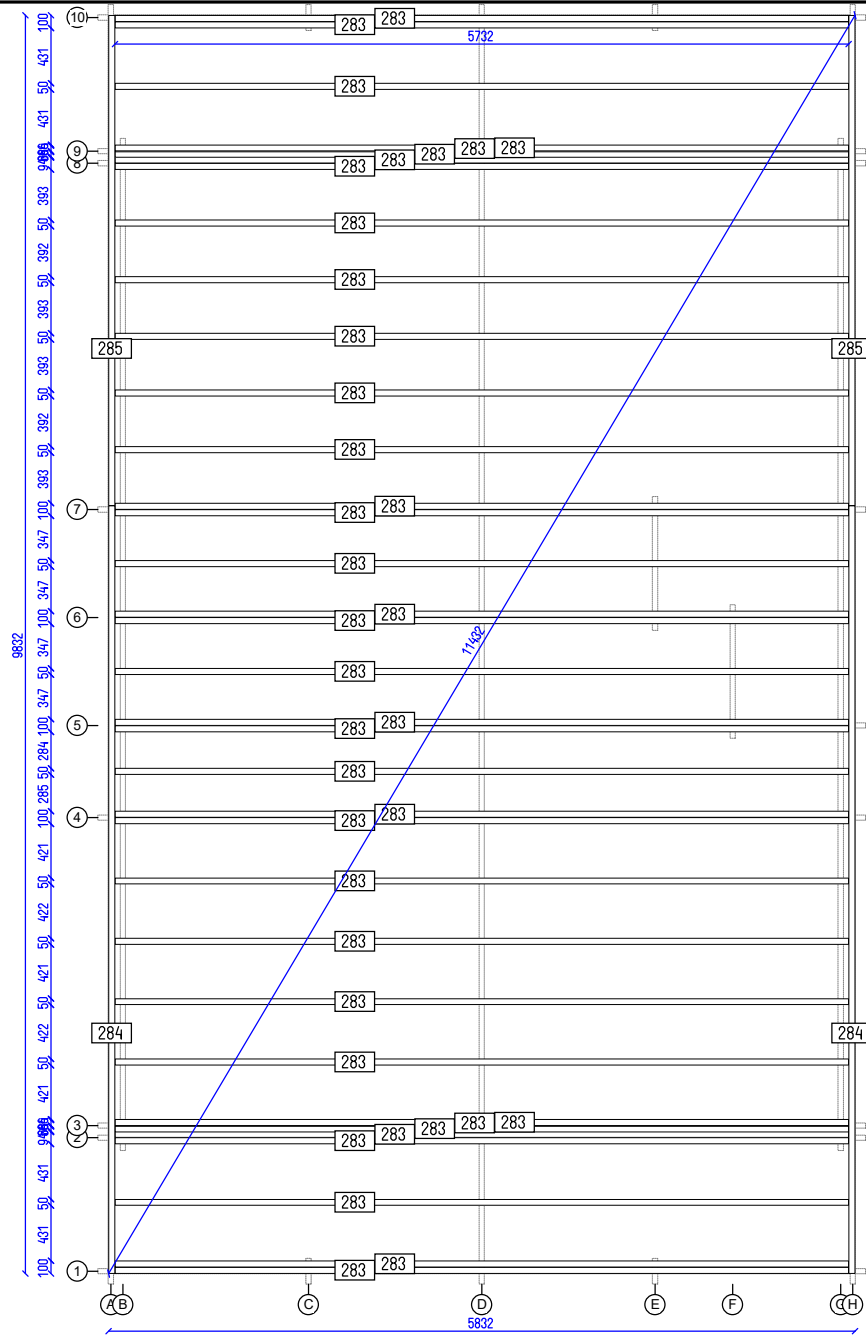

Ventoux DS 44db

Flr. bearers pl.

Tikr. ---

Dare AND

27 SHEET

27 OF