

Francombe TC0310 : G.Adv

Ground plan


GYT

2

8

SHEET

OF

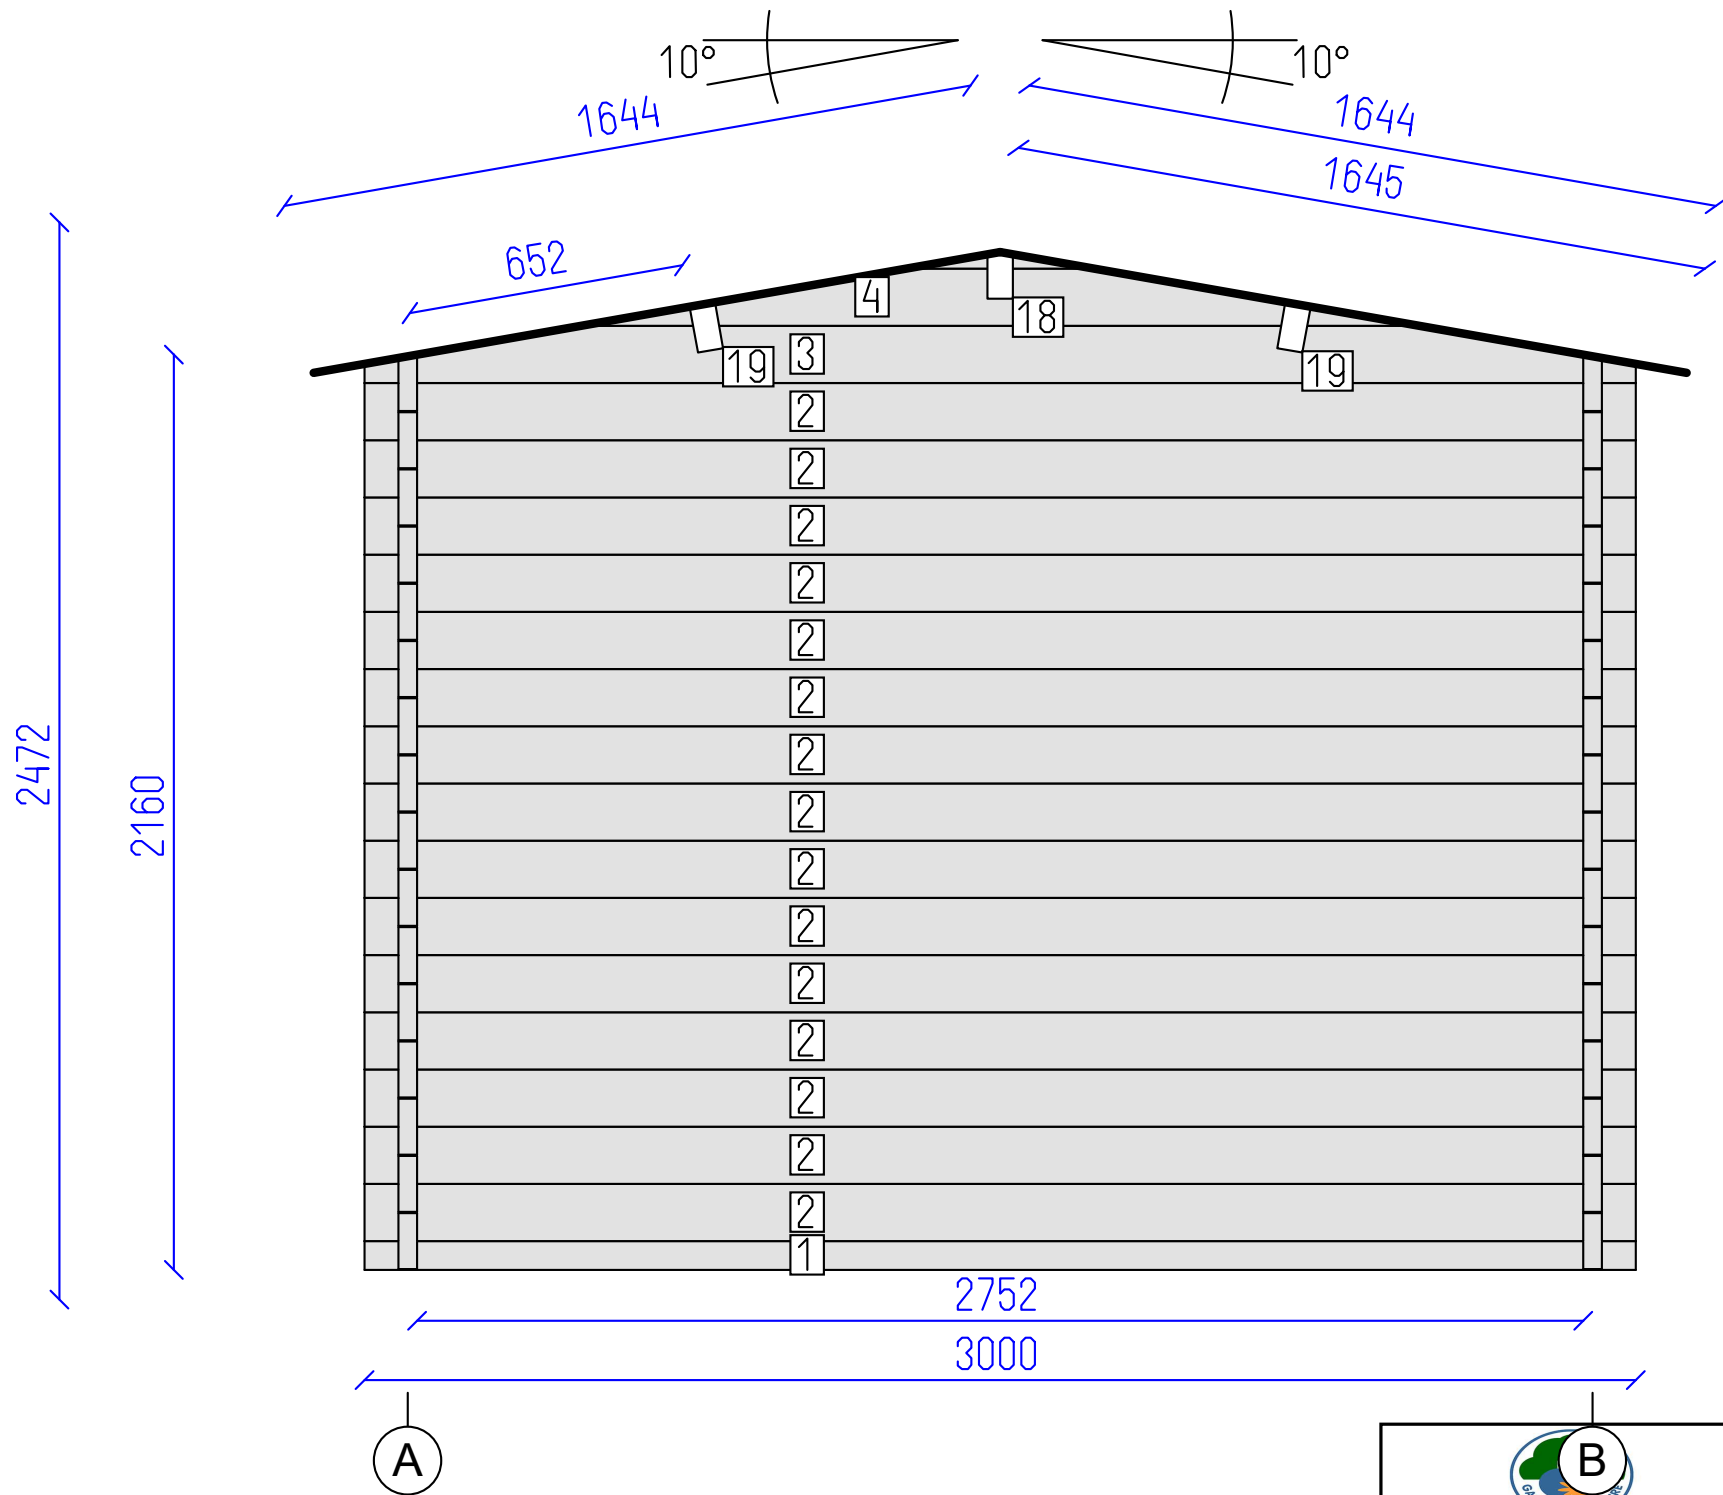


DETAILS

N	QTY
1	1
2	15
3	1
4	1
18	1
19	2

LIST OF ELEMENTS

- 1. Wall 68x44x3000
 - 2. Wall 135x44x3000
 - 3. Wall 135x44x3000
 - 4. Wall 135x44x1978
 - 18. Roof beam 140x70x2644
 - 19. Roof beam 140x70x2644
- Total 8.06 m²

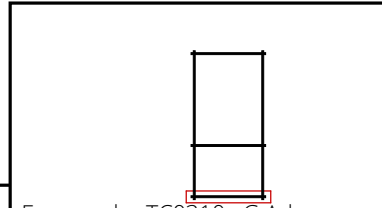

Francombe TC0310 : G.Adv





DETAILS

N	QTY
5	15
6	1
7	1

LIST OF ELEMENTS


5. Wall 135x44x5970
 6. Wall 135x44x2366
 7. Wall 135x44x4044
 Total 12.95 m²

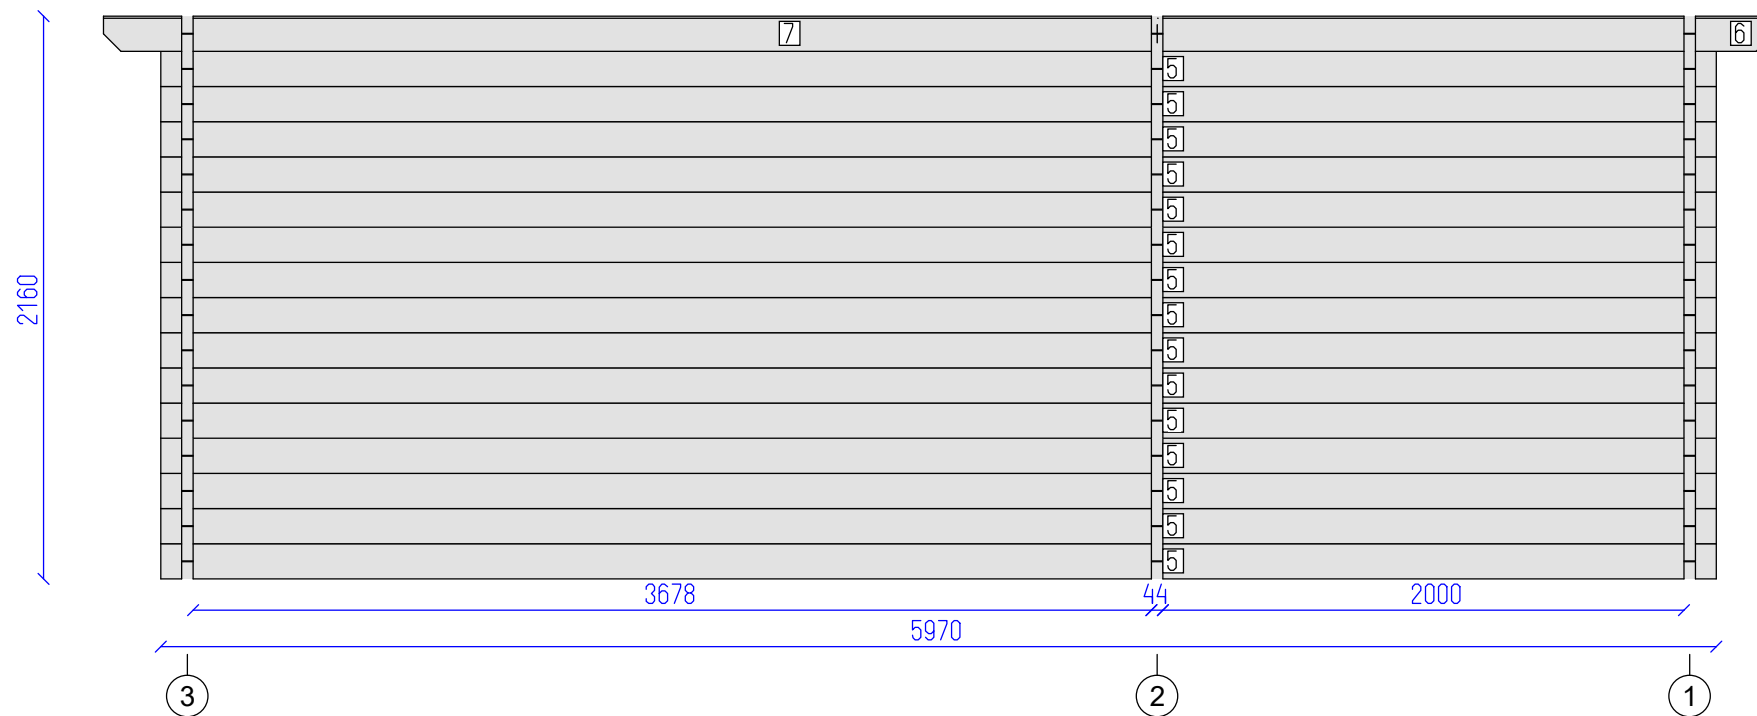

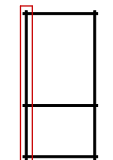

Francombe TC0310 : G.Adv

Wall A	GYT	4	8
		SHEET	OF

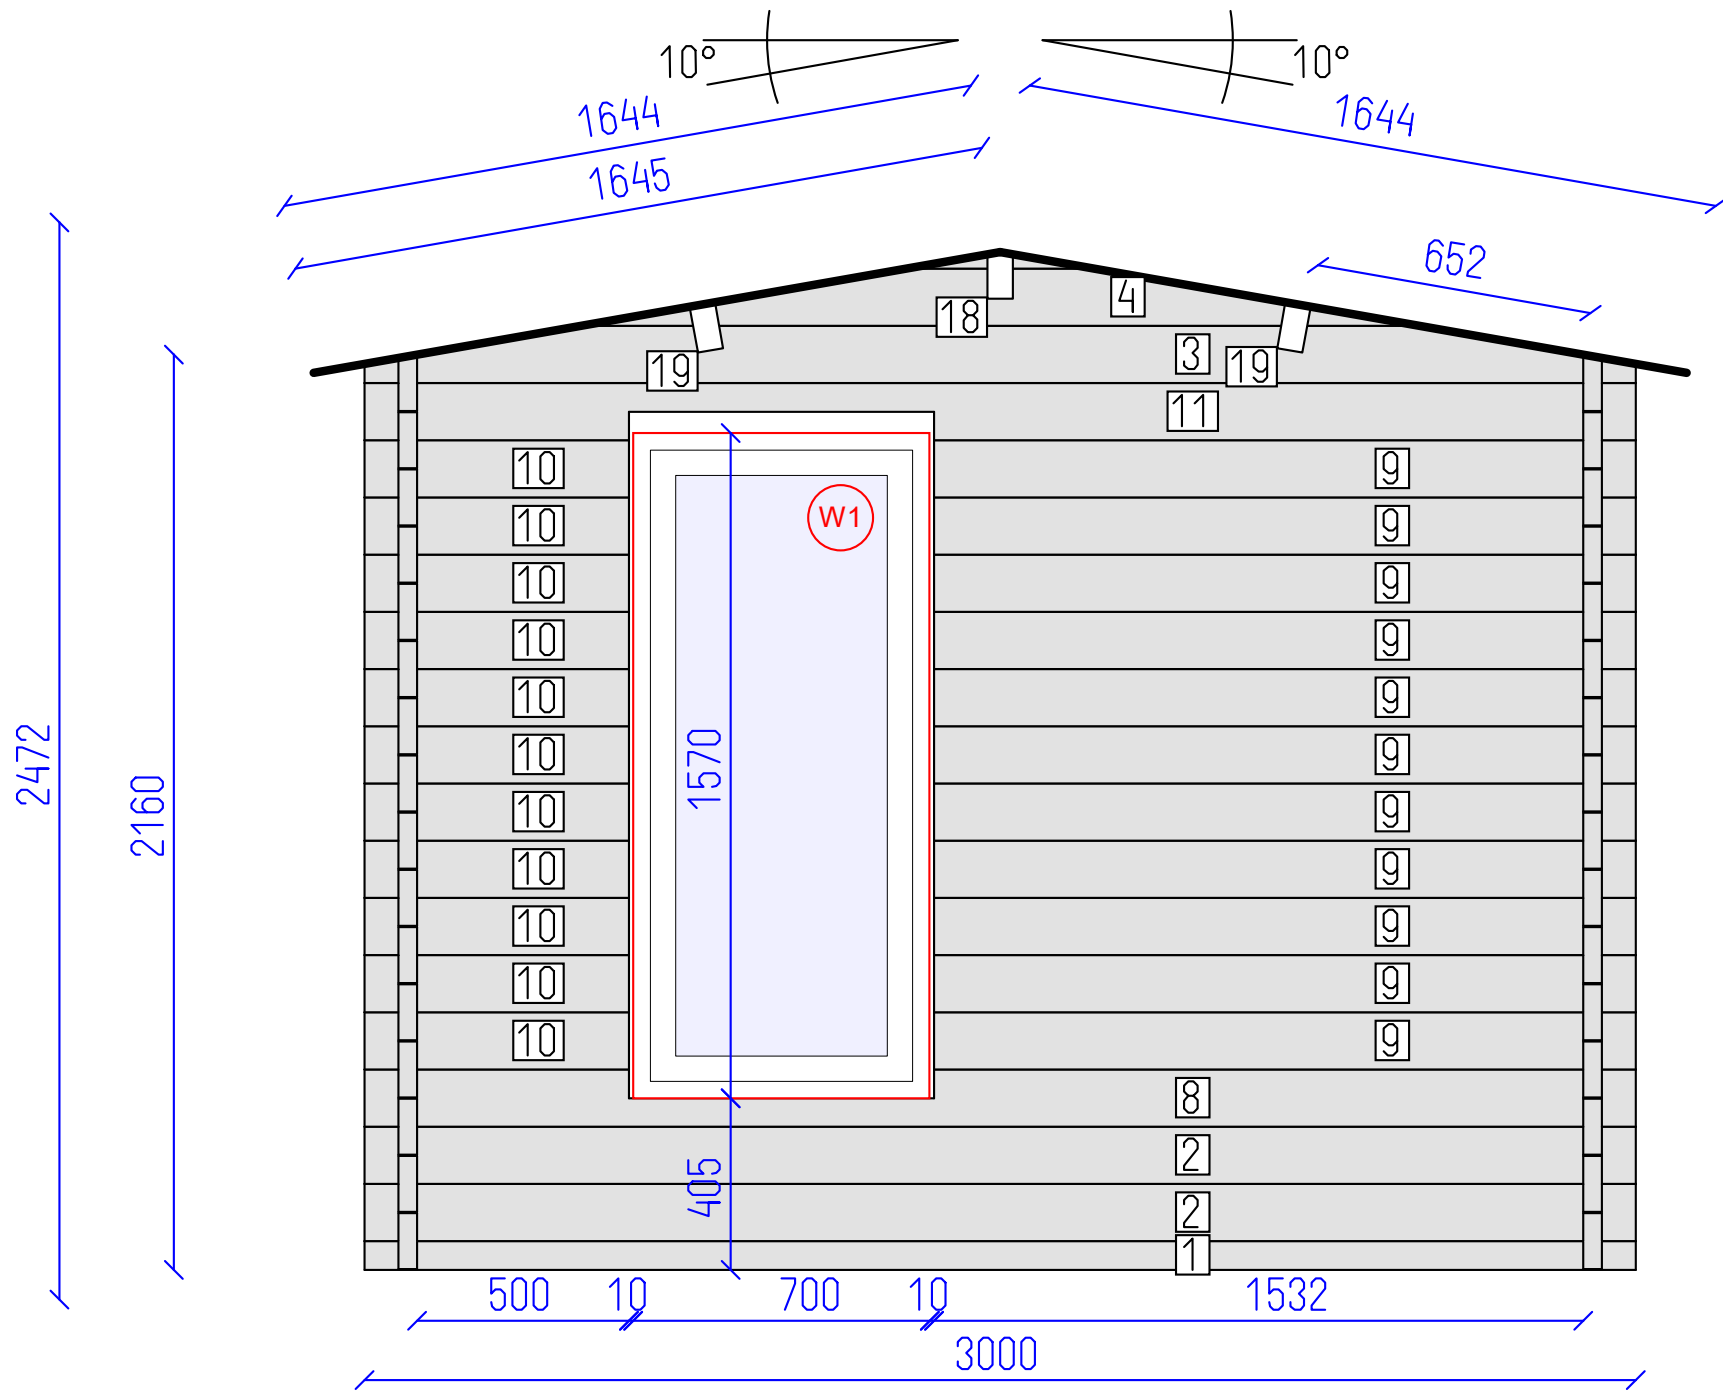


DETAILS

N	QTY
1	1
2	2
8	1
9	11
10	11
11	1
3	1
4	1
18	1
19	2

LIST OF ELEMENTS

- 1. Wall 68x44x3000
 - 2. Wall 135x44x3000
 - 8. Wall 135x44x3000
 - 9. Wall 135x44x1656
 - 10. Wall 135x44x624
 - 11. Wall 135x44x3000
 - 3. Wall 135x44x3000
 - 4. Wall 135x44x1978
 - 18. Roof beam 140x70x2644
 - 19. Roof beam 140x70x2644
- Total 6.99 m²

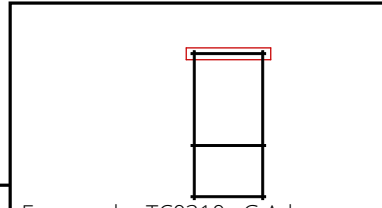

Francombe TC0310 : G.Adv





DETAILS

N	QTY
12	15
13	3
10	15
14	12
15	12
16	1
17	1

LIST OF ELEMENTS

- 12. Wall 135x44x664
- 13. Wall 135x44x2342
- 10. Wall 135x44x624
- 14. Wall 135x44x1122
- 15. Wall 135x44x500
- 16. Wall 135x44x2366
- 17. Wall 135x44x4044
- Total 7.05 m²

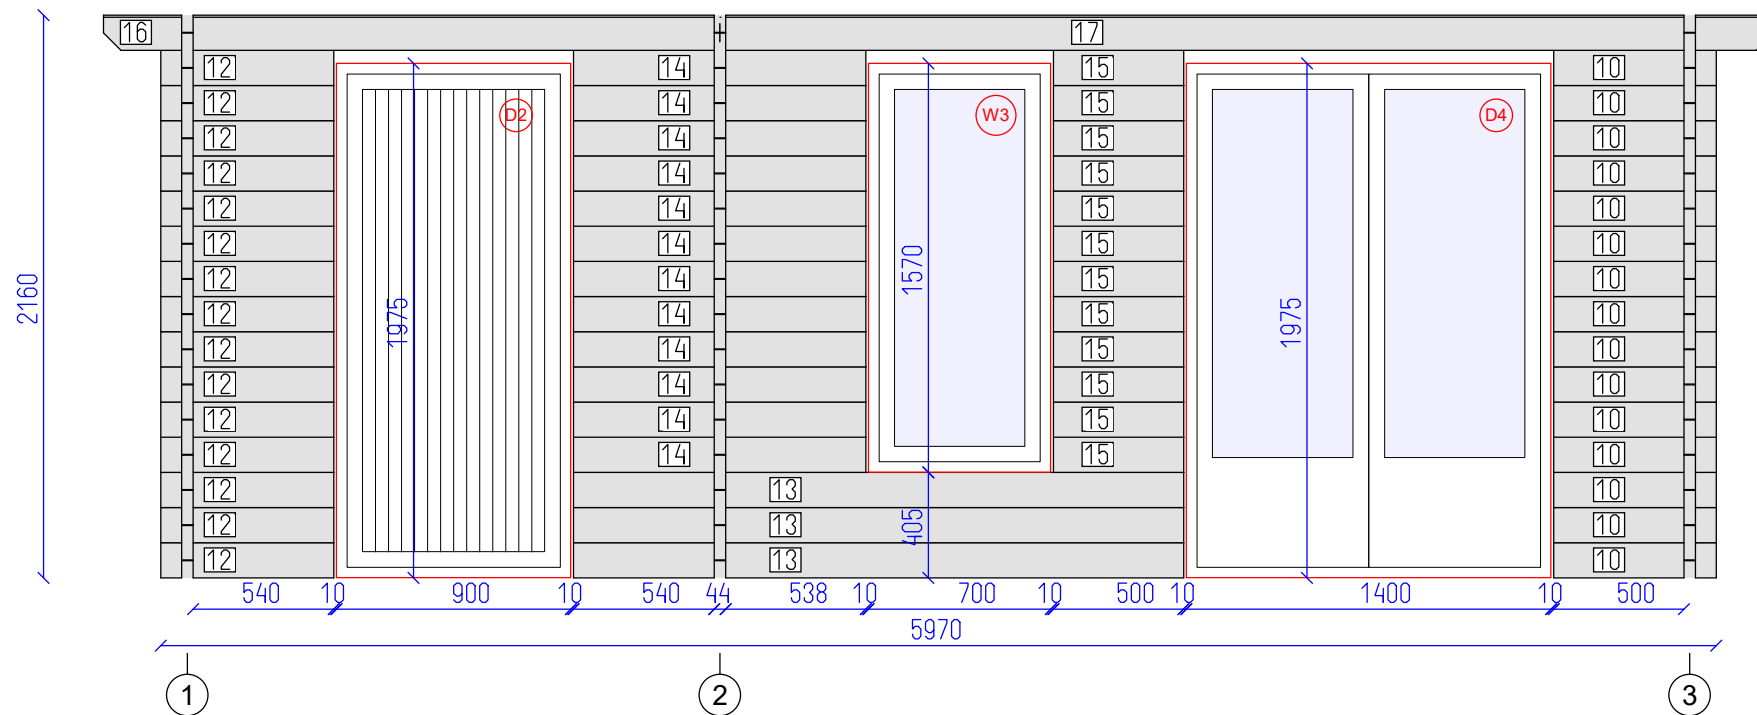


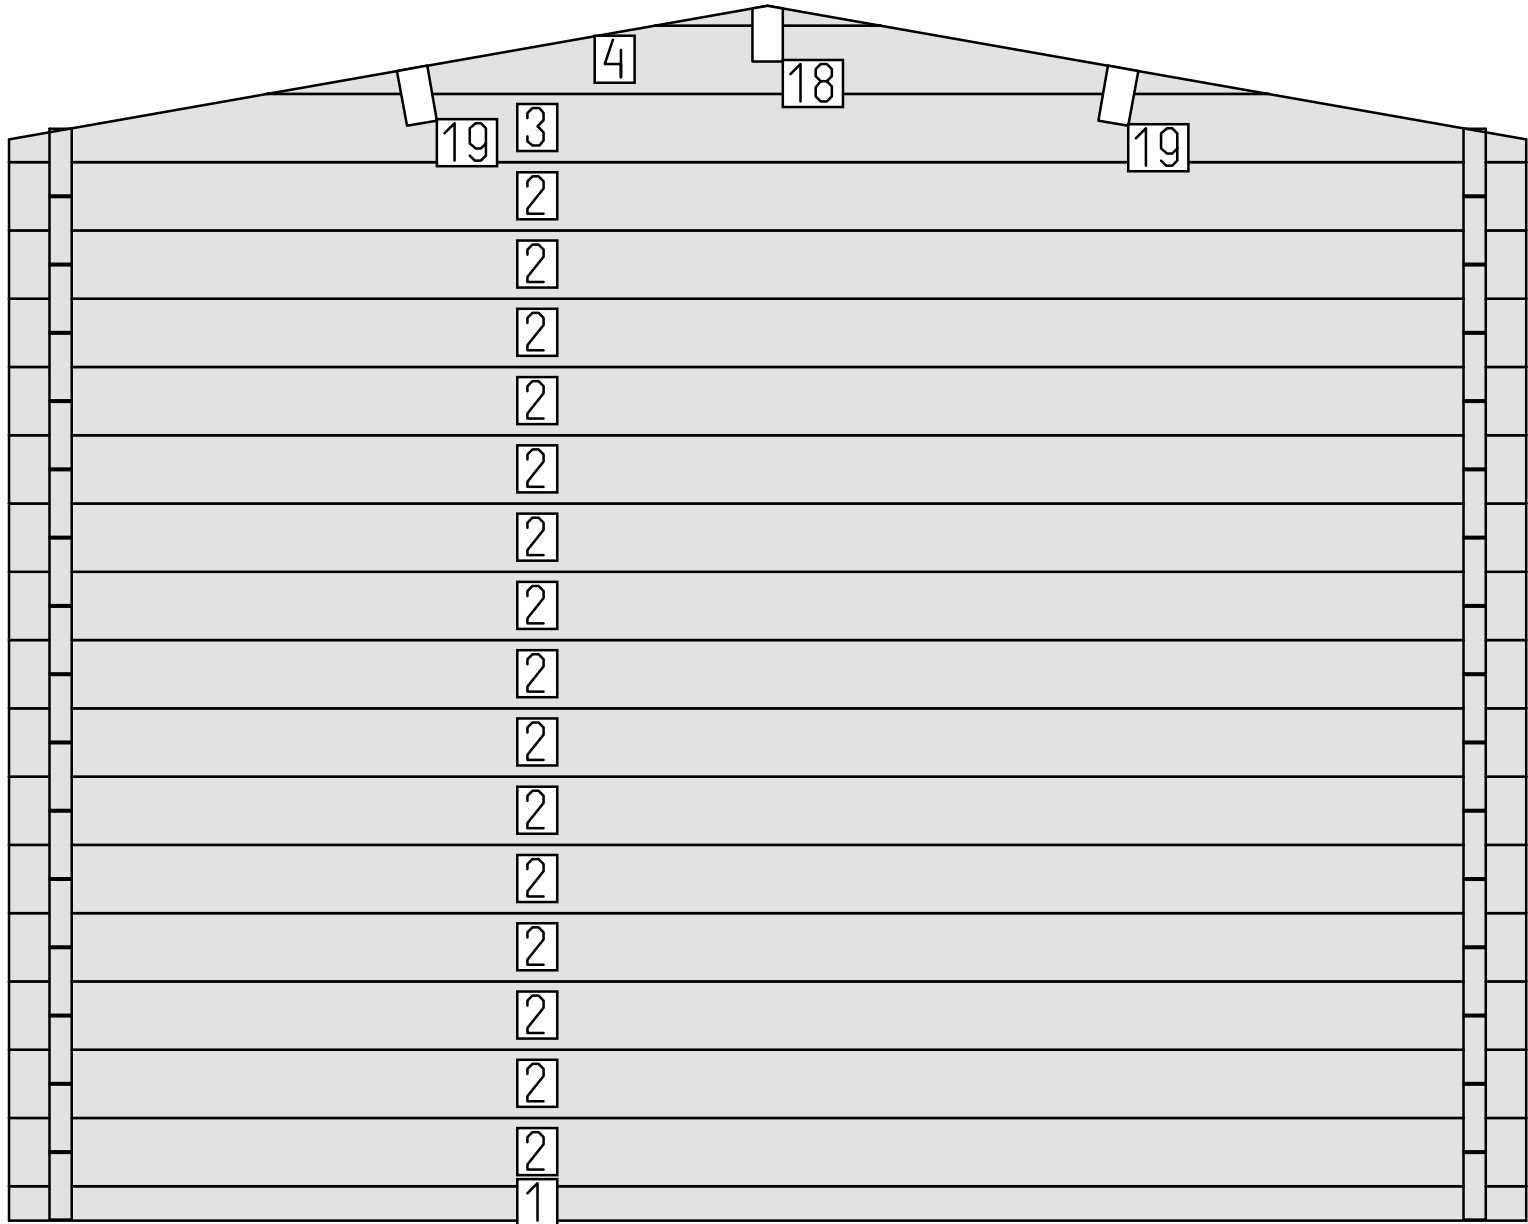


DETAILS

N	QTY
1	1
2	15
3	1
4	1
18	1
19	2

LIST OF ELEMENTS

- 1. Wall 68x44x3000
 - 2. Wall 135x44x3000
 - 3. Wall 135x44x3000
 - 4. Wall 135x44x1978
 - 18. Roof beam 140x70x2644
 - 19. Roof beam 140x70x2644
- Total 8.06 m²

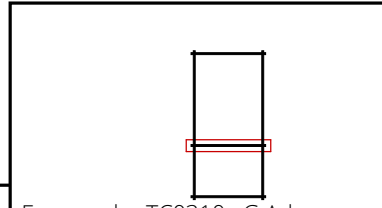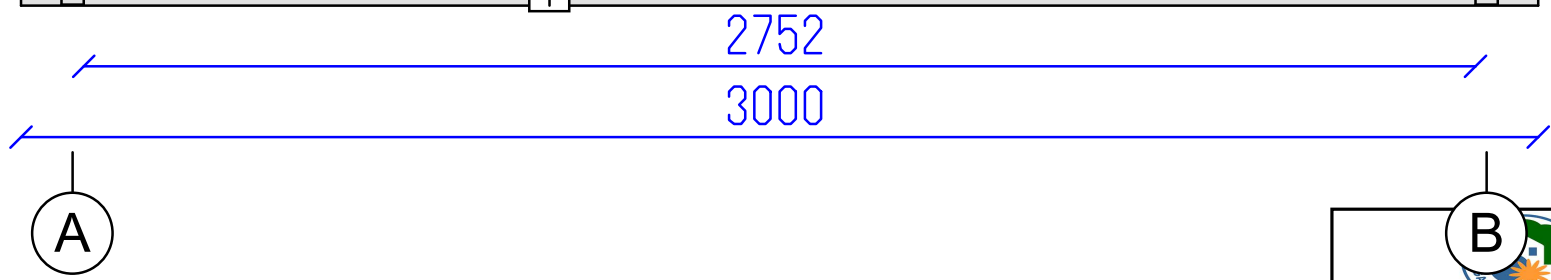

Francombe TC0310 : G.Adv



