


Cesano 4x3 44

GYT

1
SHEET

7
OF

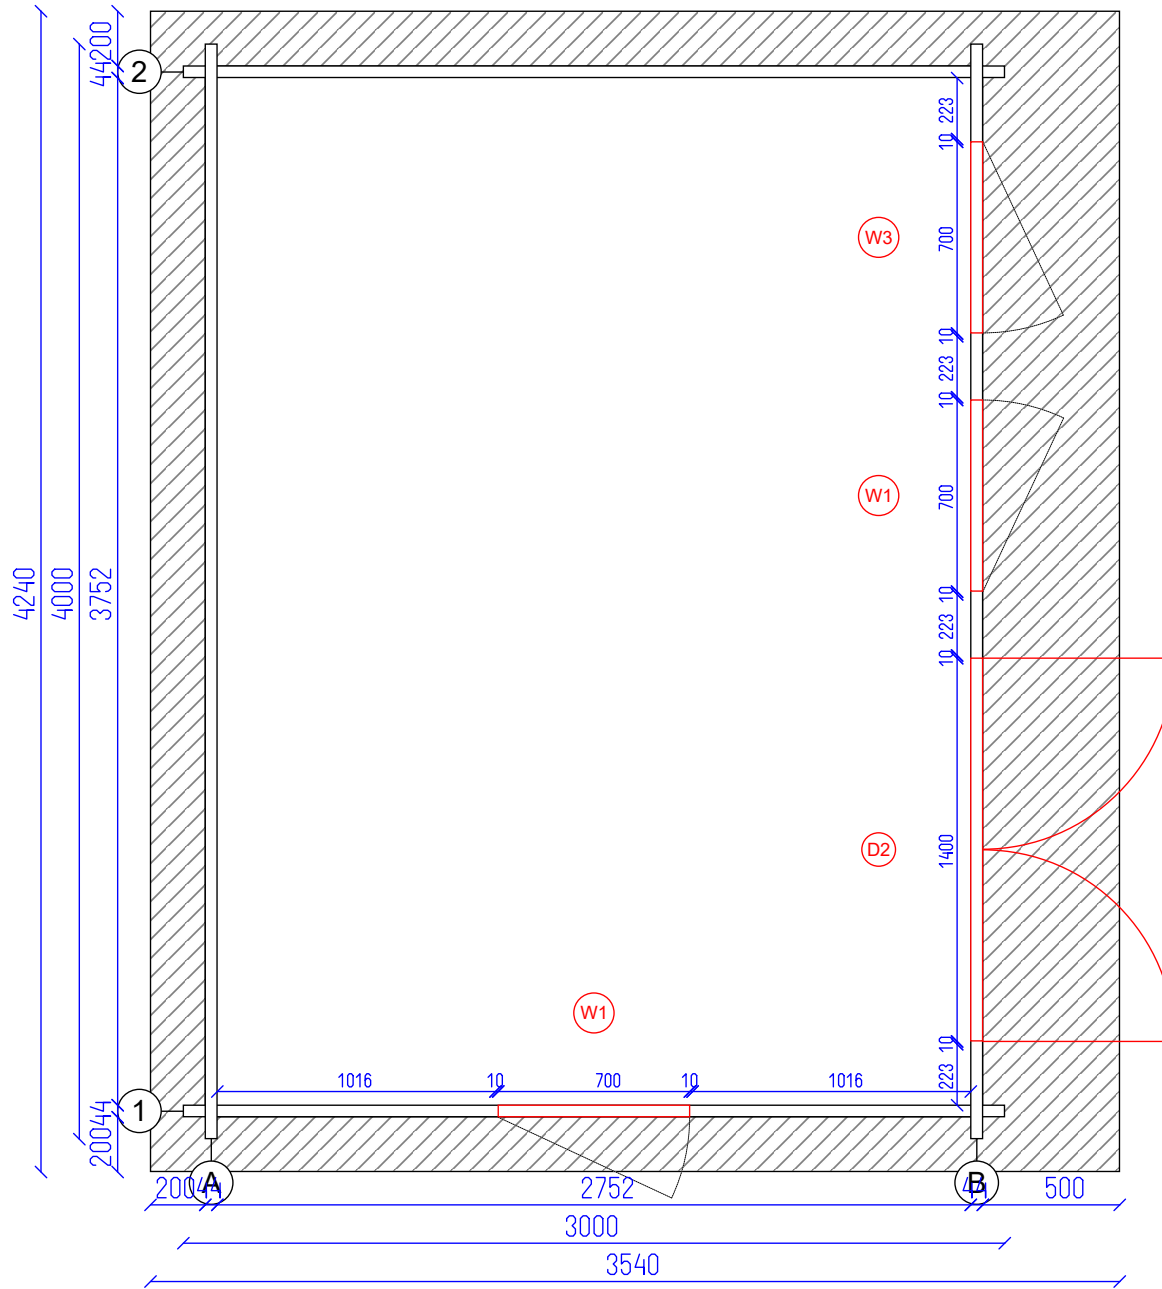

Cesano 4x3 44

Ground plan



GYT

2

SHEET

7

OF

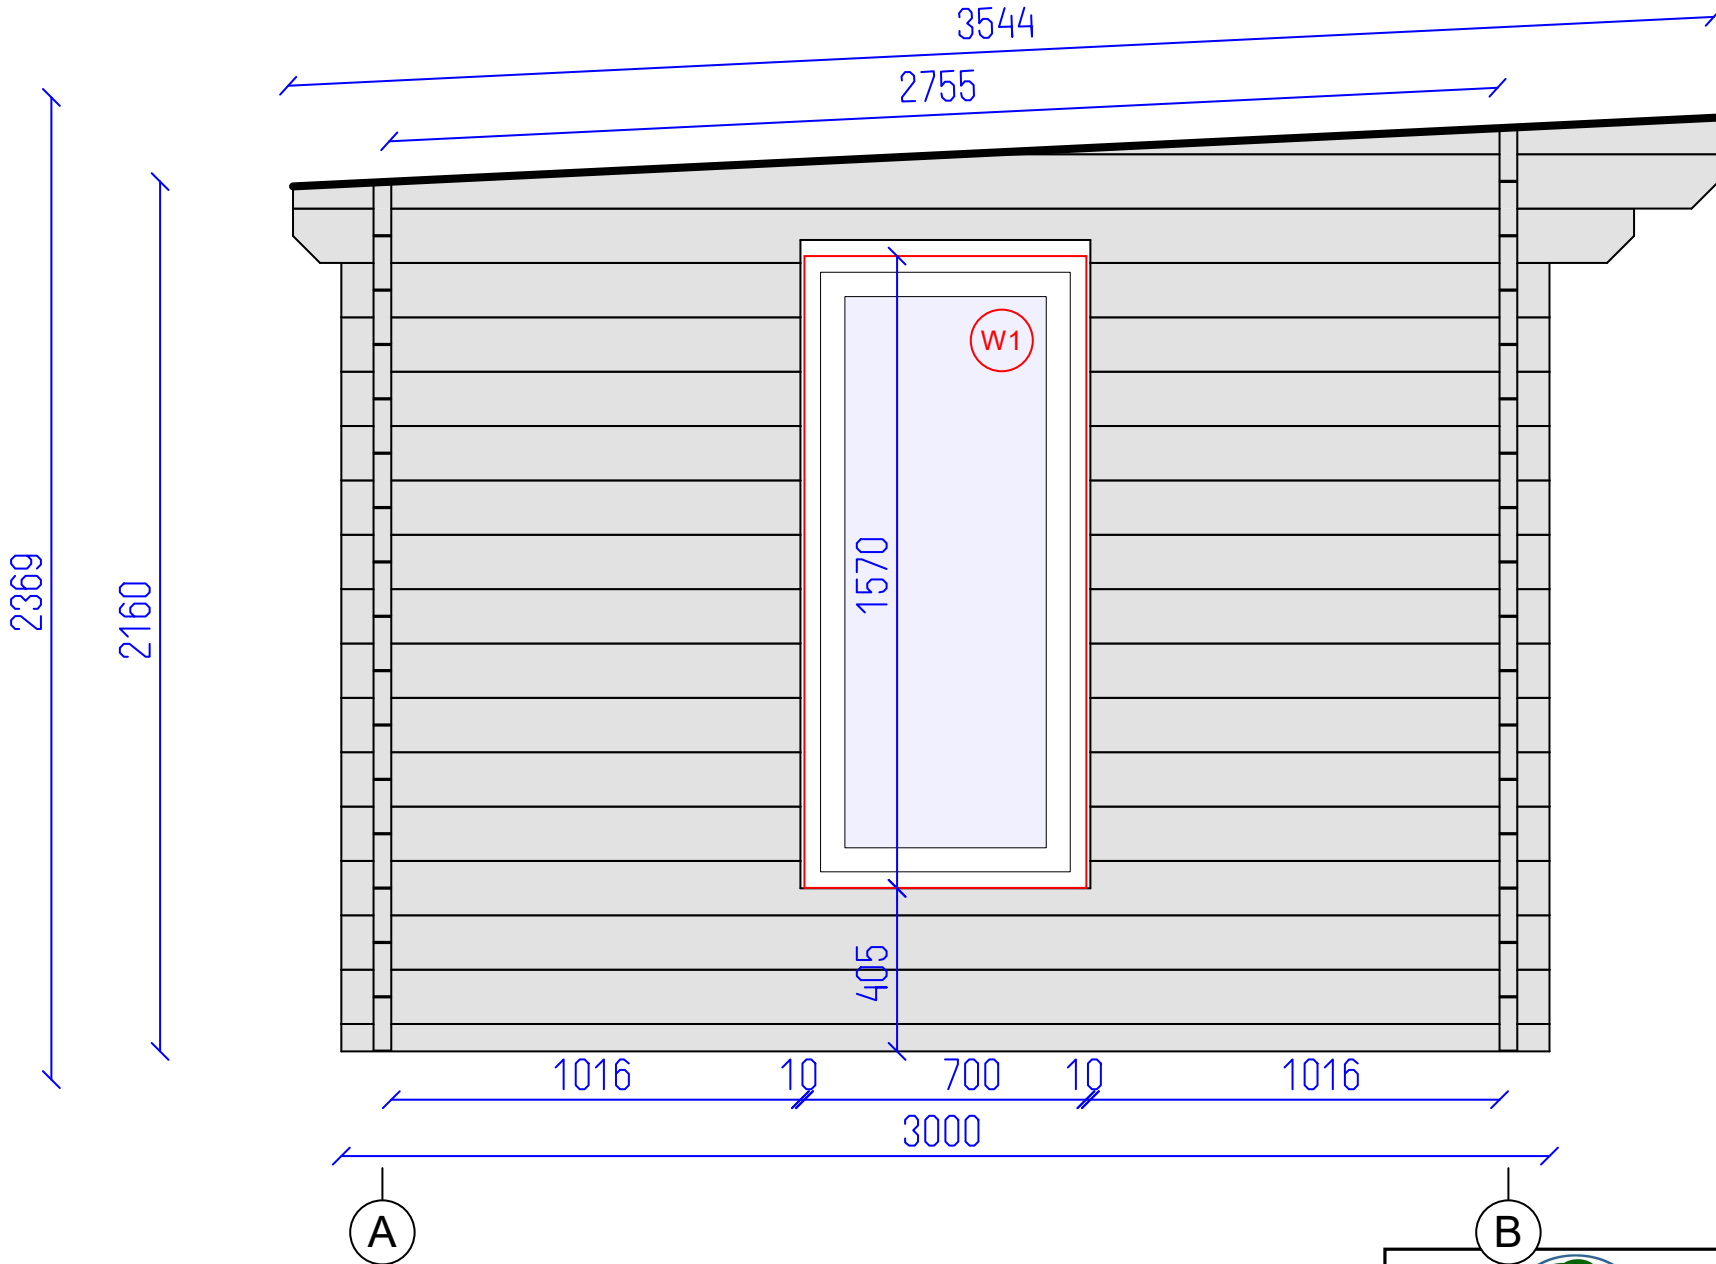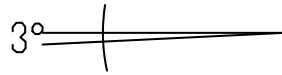

DETAILS

N	QTY
1	1
2	2
3	1
4	11
5	11
6	1
7	1
8	1

LIST OF ELEMENTS

1. Wall 68x44x3000
 2. Wall 135x44x3000
 3. Wall 135x44x3000
 4. Wall 135x44x1140
 5. Wall 135x44x1140
 6. Wall 135x44x3330
 7. Wall 135x44x3540
 8. Wall 91x44x1884
- Total 5.90 m²

Cesano 4x3 44

Wall 1	GYT	3	7
		SHEET	OF





DETAILS

N	QTY
9	15
10	1
17	3

LIST OF ELEMENTS

- 9. Wall 135x44x4000
- 10. Wall 135x44x4000
- 17. Roof beam 140x70x3550
- Total 10.13 m²

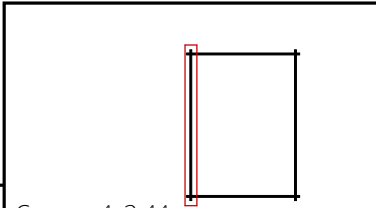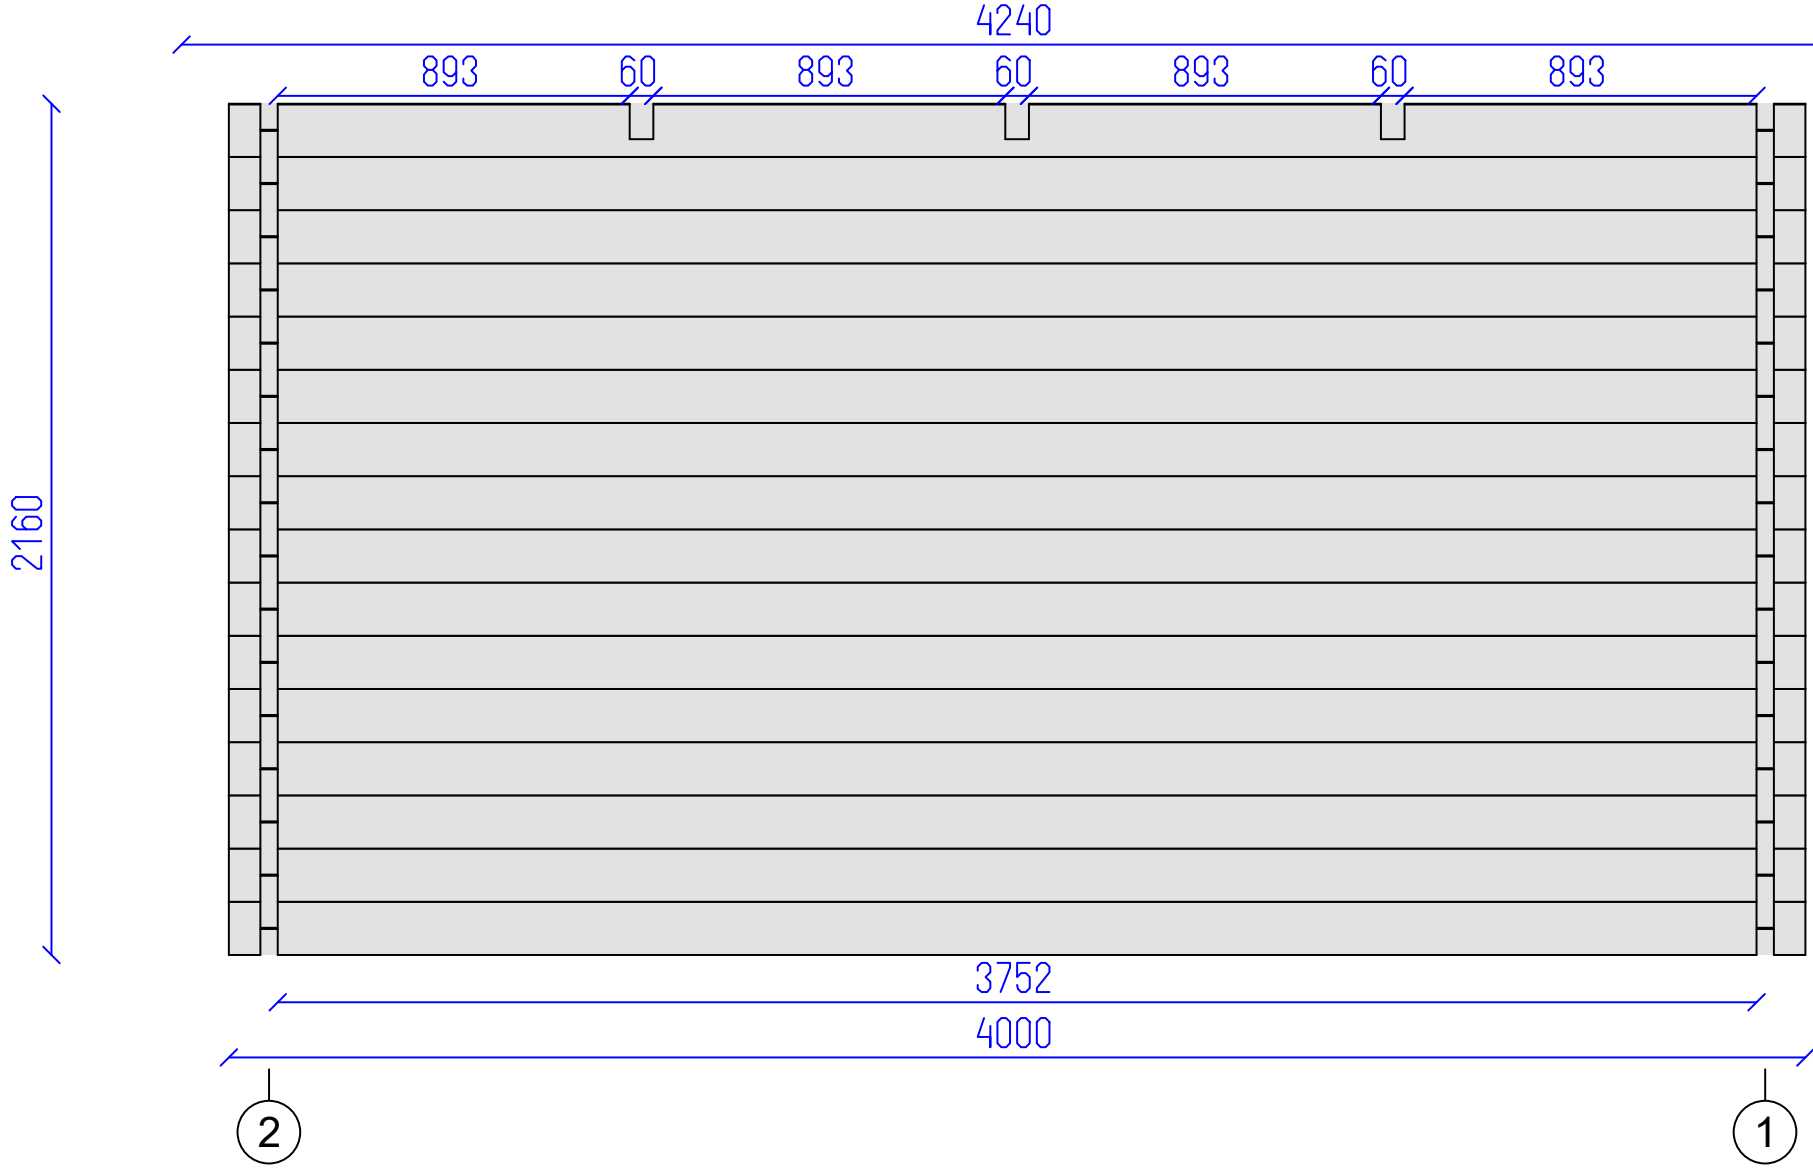

Cesano 4x3 44



Wall A


GYT

4

7

SHEET

OF

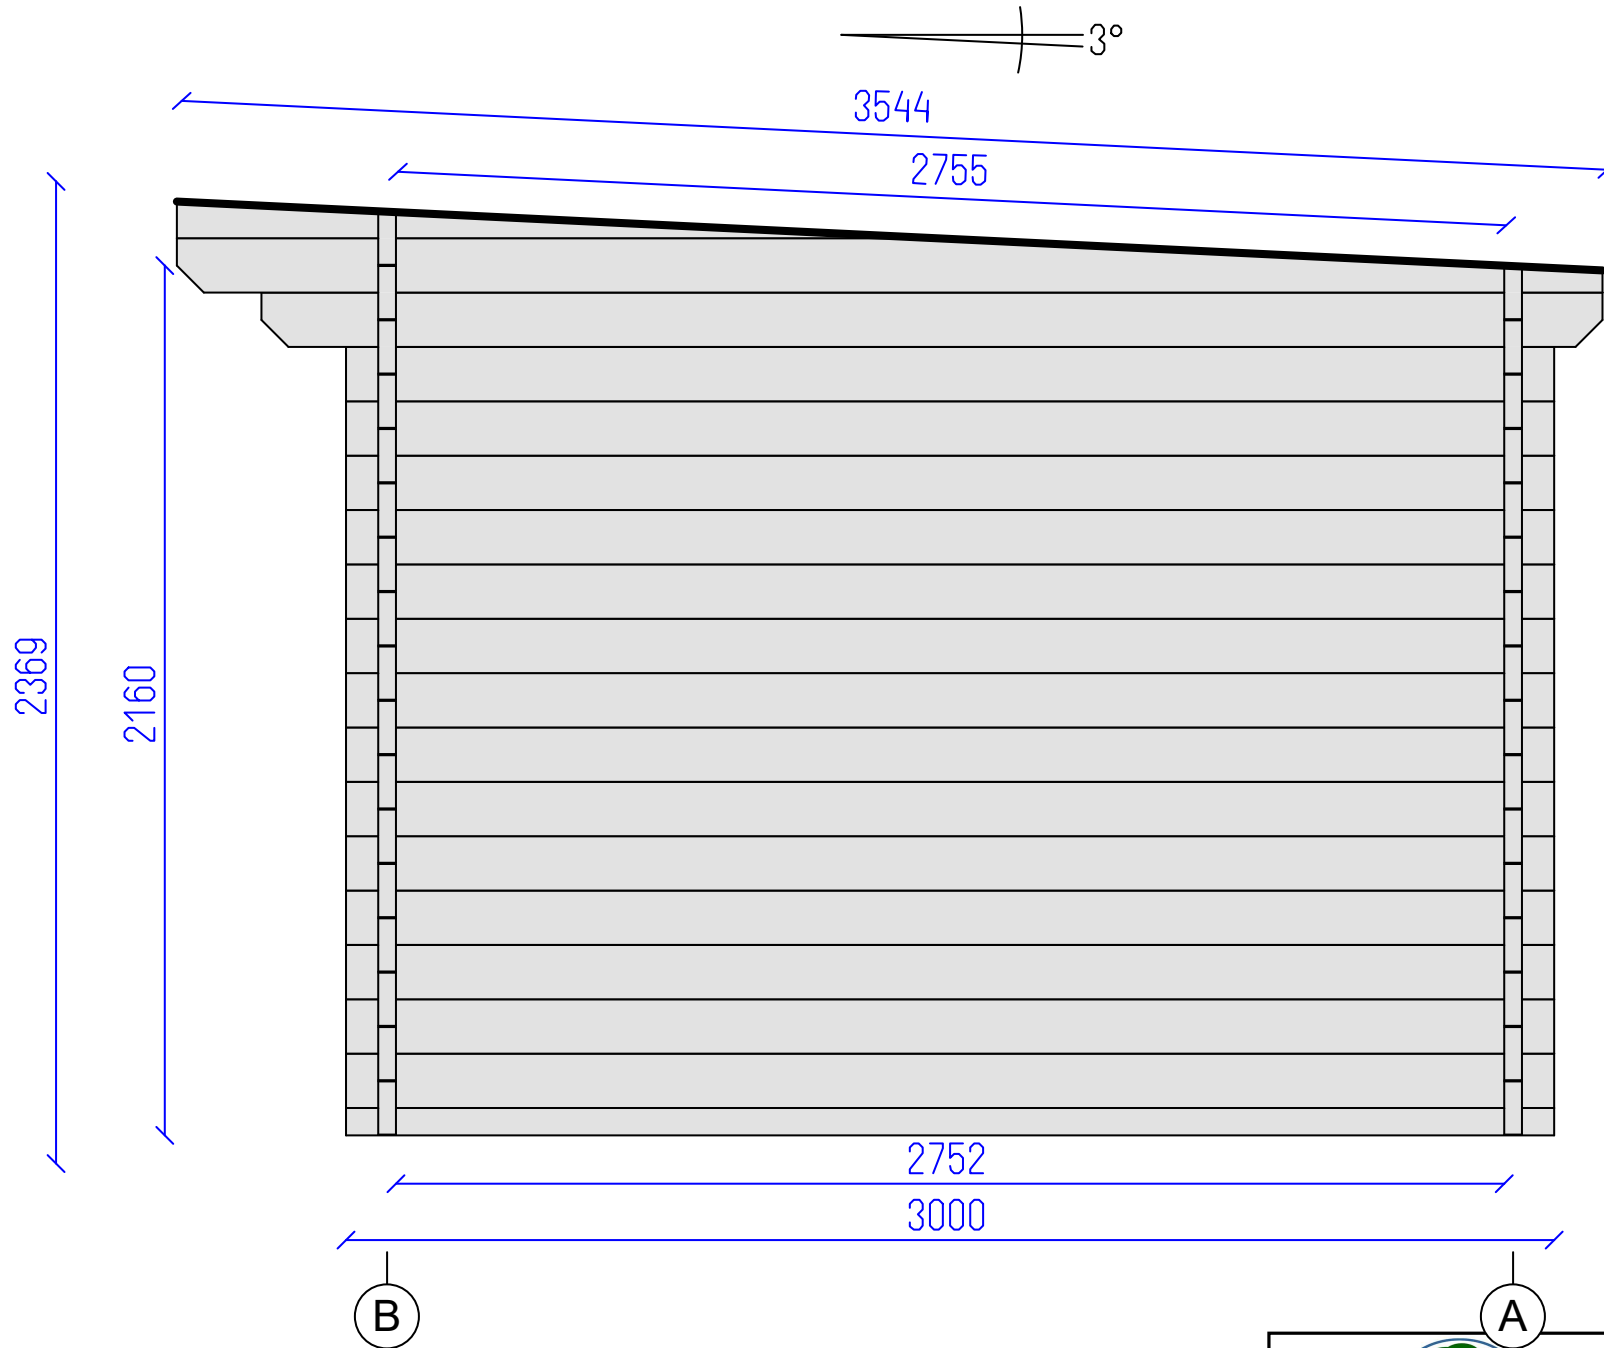


DETAILS

N	QTY
1	1
2	14
11	1
7	1
8	1

LIST OF ELEMENTS

- 1. Wall 68x44x3000
 - 2. Wall 135x44x3000
 - 11. Wall 135x44x3330
 - 7. Wall 135x44x3540
 - 8. Wall 91x44x1884
- Total 6.97 m²

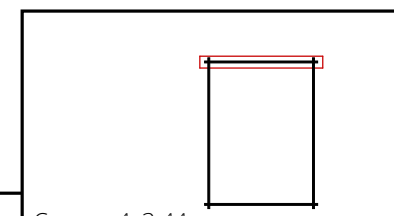

Cesano 4x3 44





DETAILS

N	QTY
12	14
13	3
14	22
15	11
16	1
9	1
10	1
17	3

LIST OF ELEMENTS

- 12. Wall 135x44x347
- 13. Wall 135x44x2233
- 14. Wall 135x44x223
- 15. Wall 135x44x347
- 16. Wall 135x44x4000
- 9. Wall 135x44x4000
- 10. Wall 135x44x4000
- 17. Roof beam 140x70x3550
- Total 5.85 m²

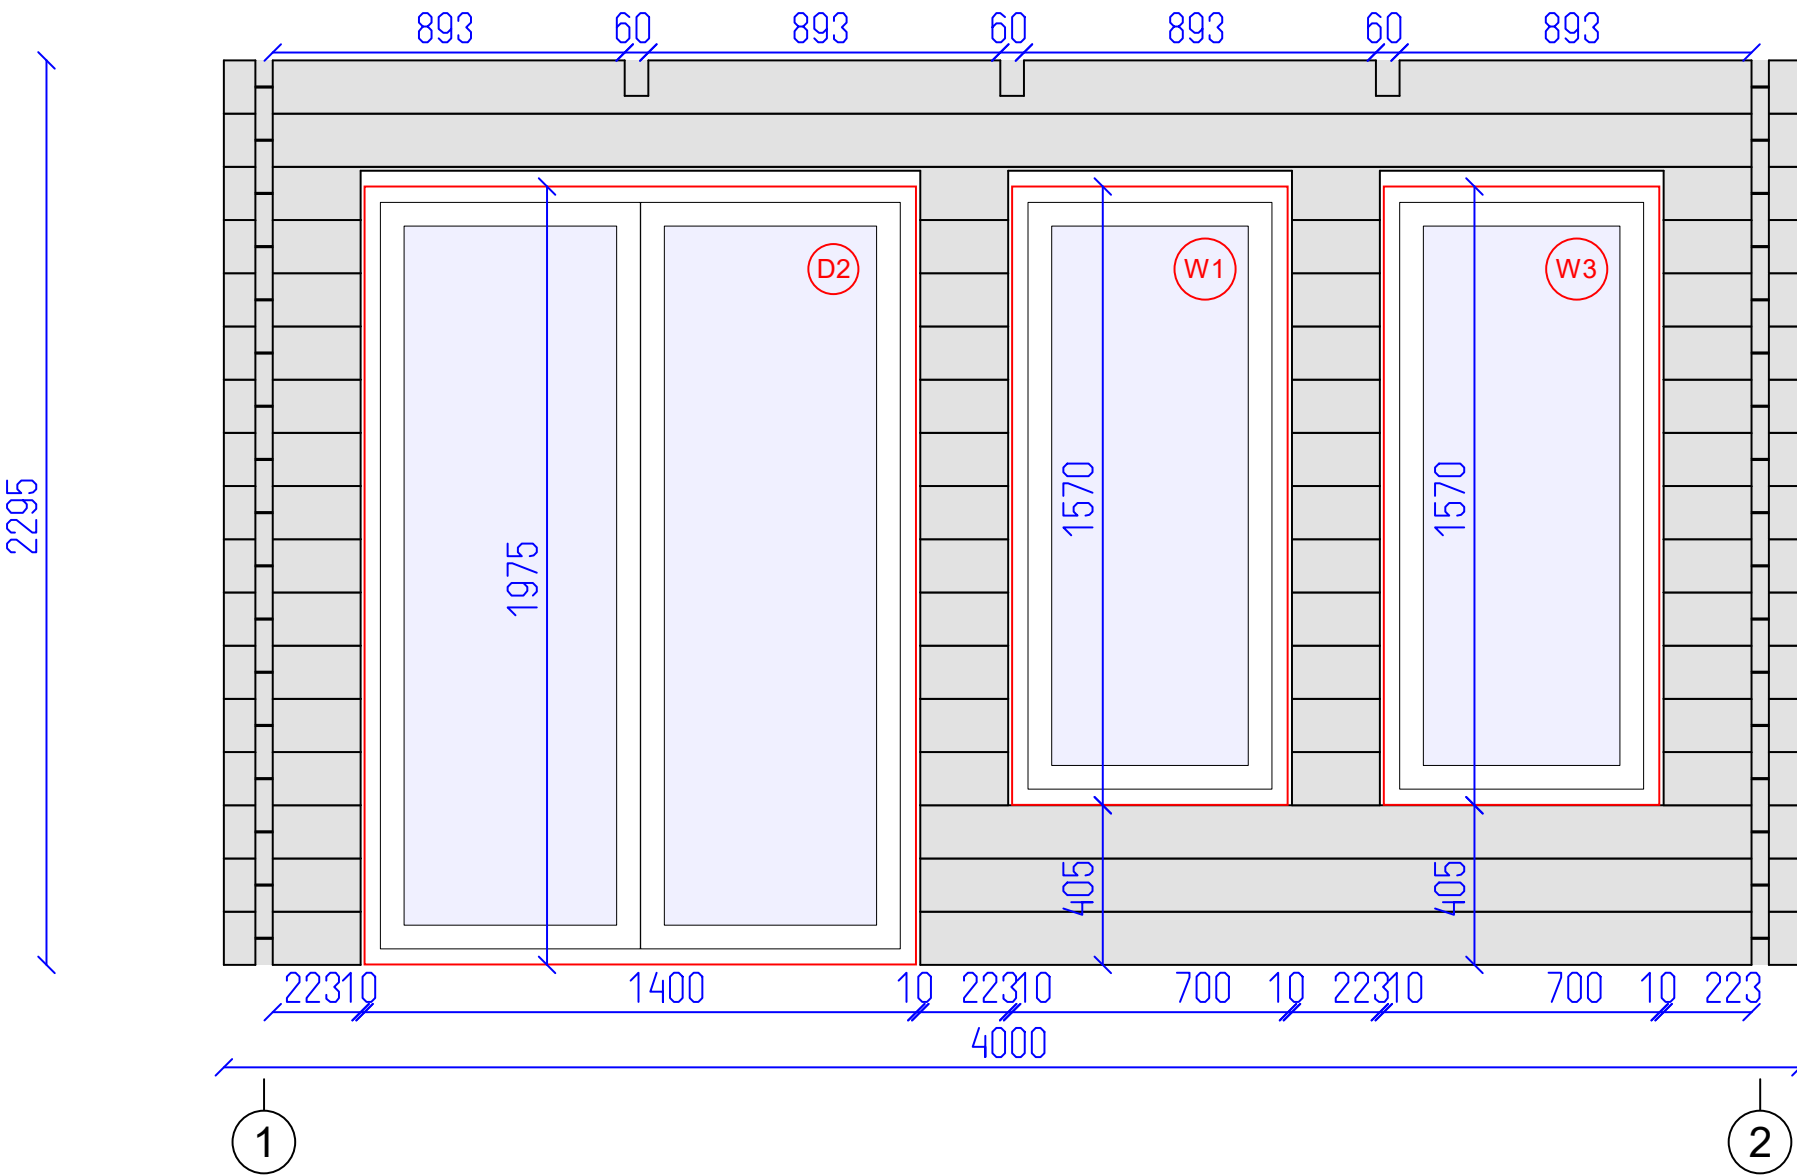


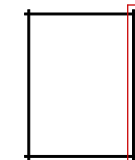

Cesano 4x3 44

Wall B	GYT	6	7
		SHEET	OF



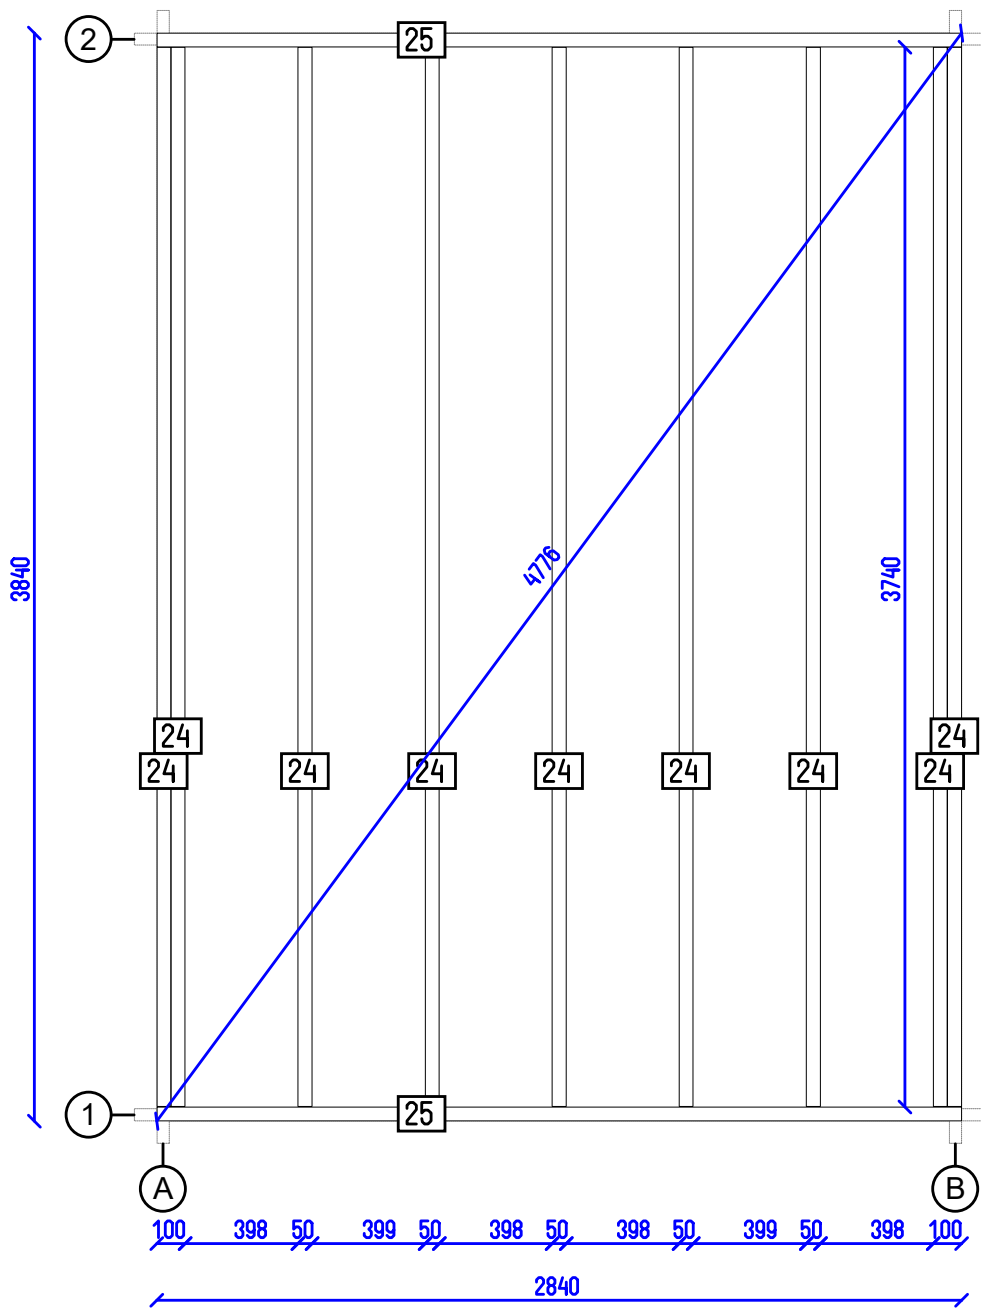

Cesano 4x3 44

Base plan

GYT

7

SHEET

7

OF