

Cesano 5x3 44


GYT

1

SHEET

7

OF

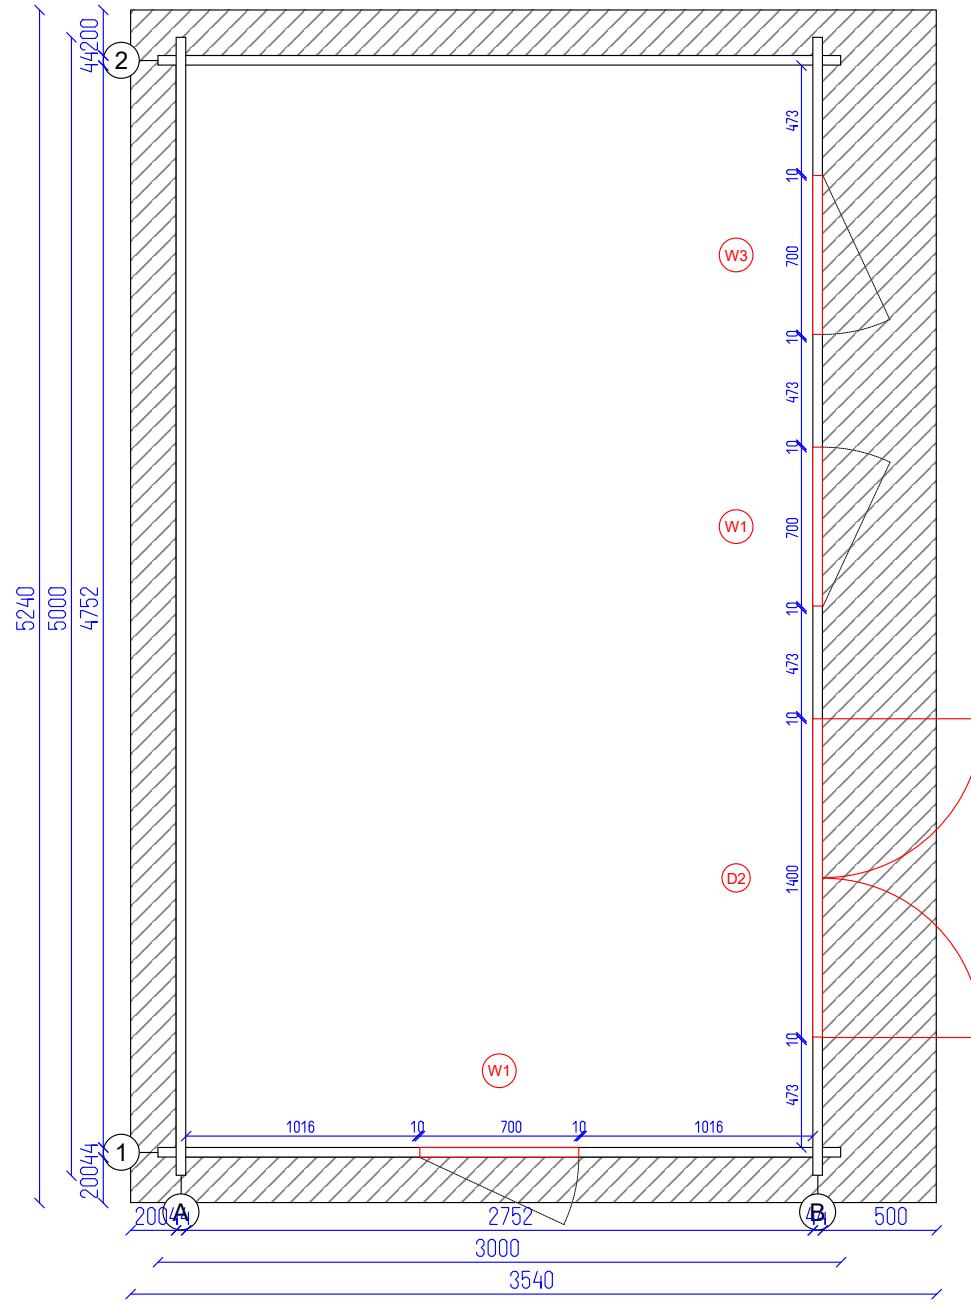

Cesano 5x3 44

Ground plan


GYT

2

SHEET

7

OF

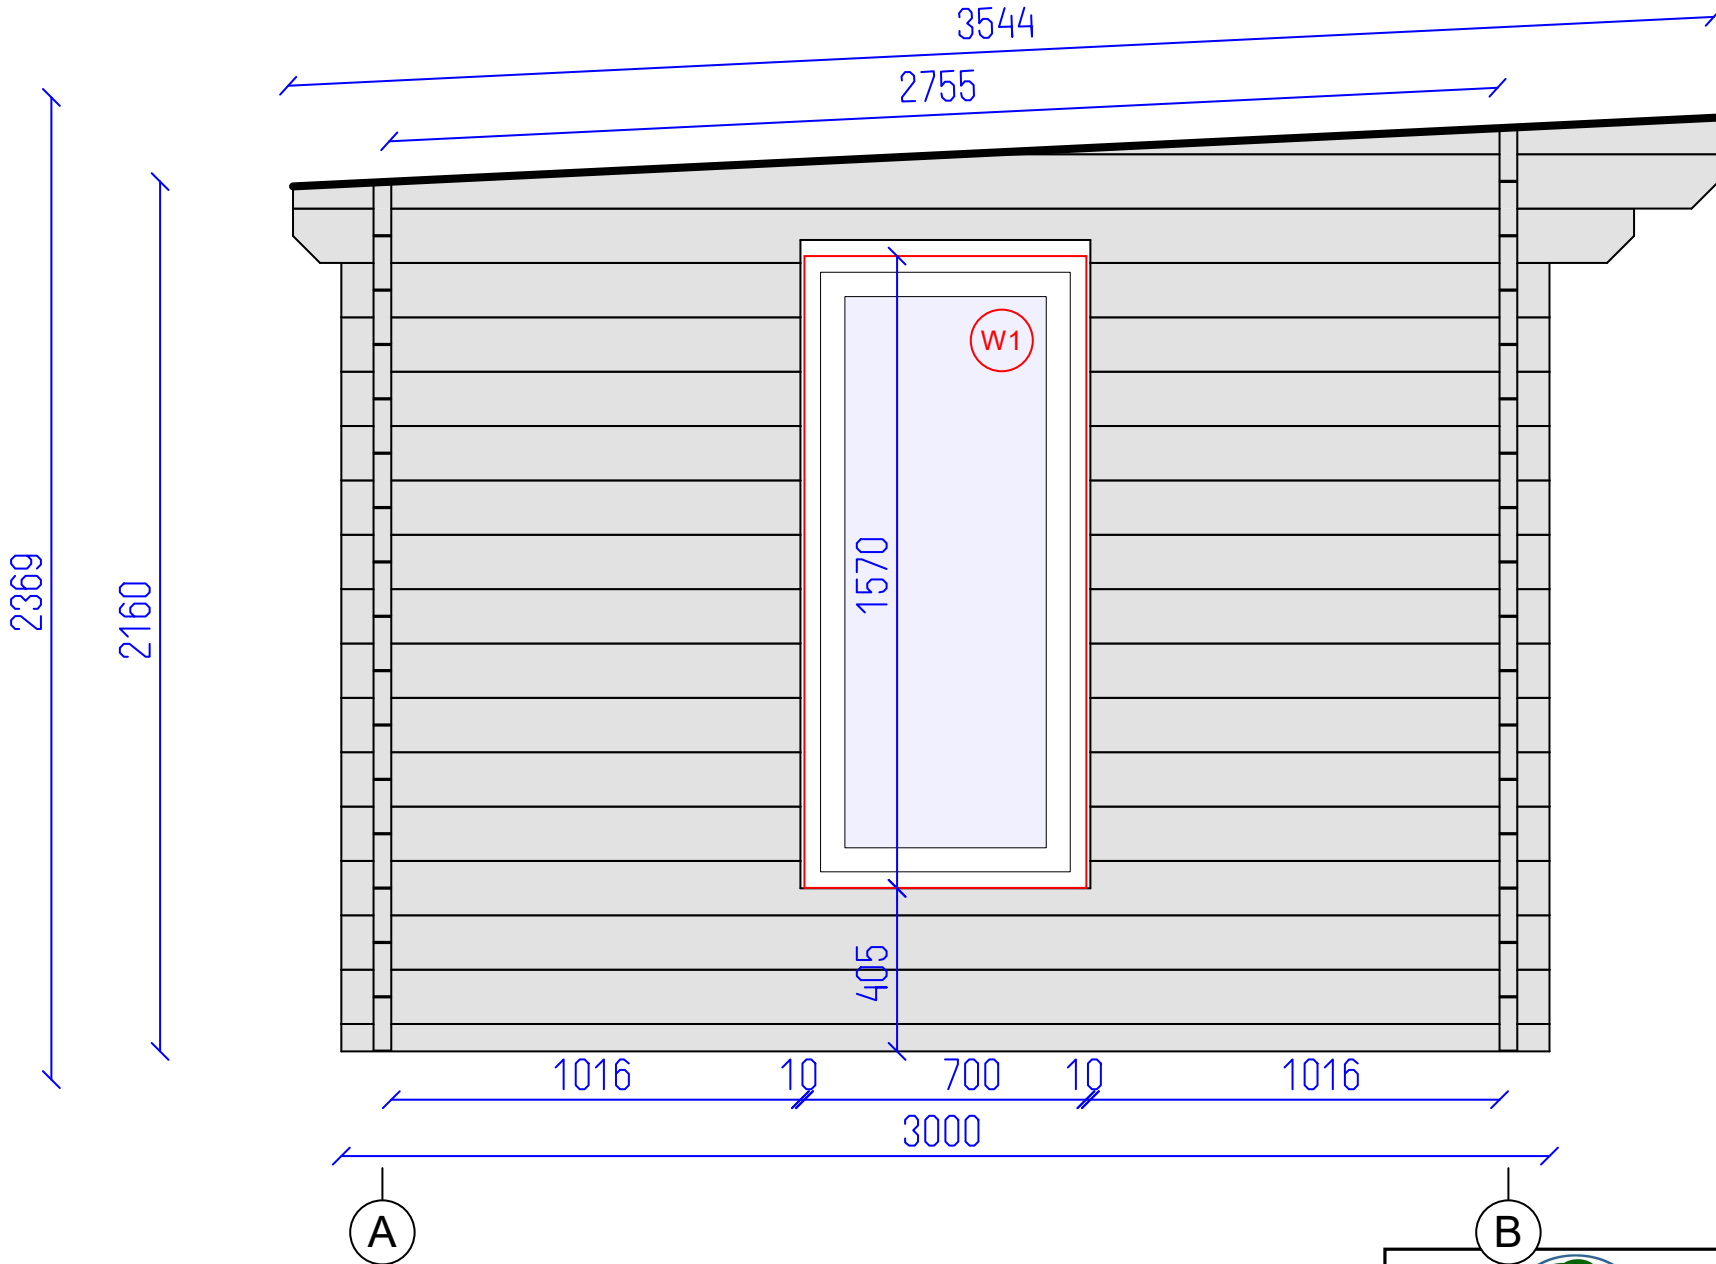


DETAILS

N	QTY
1	1
2	2
3	1
4	11
5	11
6	1
7	1
8	1

LIST OF ELEMENTS

1. Wall 68x44x3000
 2. Wall 135x44x3000
 3. Wall 135x44x3000
 4. Wall 135x44x1140
 5. Wall 135x44x1140
 6. Wall 135x44x3330
 7. Wall 135x44x3540
 8. Wall 91x44x1884
- Total 5.90 m²

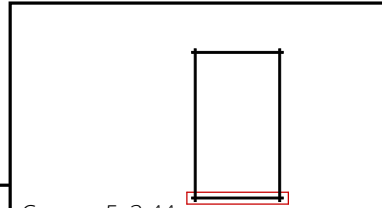

Cesano 5x3 44

Wall 1

GYT

3

7

SHEET



OF

DETAILS

N	QTY
9	15
10	1
17	4

LIST OF ELEMENTS

9. Wall 135x44x5000
 10. Wall 135x44x5000
 17. Roof beam 140x70x3550
 Total 12.79 m²

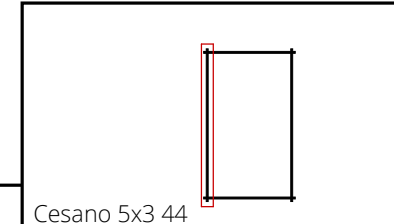
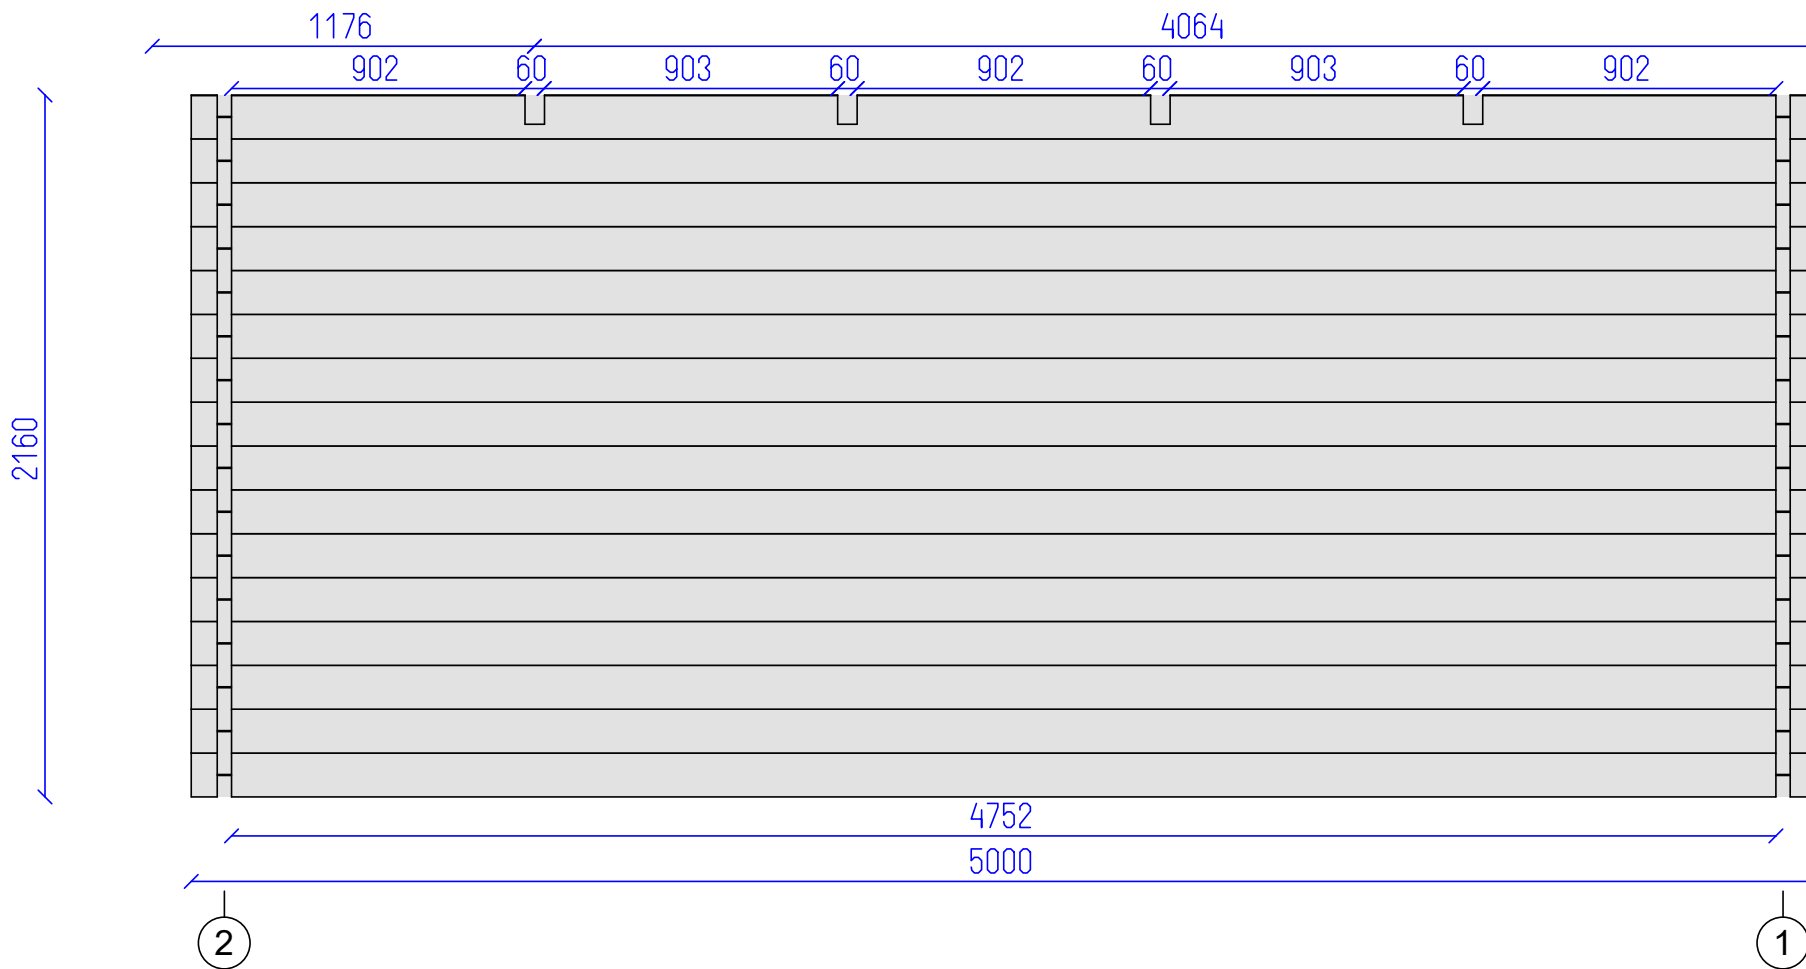


DETAILS

N	QTY
1	1
2	14
11	1
7	1
8	1

LIST OF ELEMENTS

- 1. Wall 68x44x3000
- 2. Wall 135x44x3000
- 11. Wall 135x44x3330
- 7. Wall 135x44x3540
- 8. Wall 91x44x1884
- Total 6.97 m²

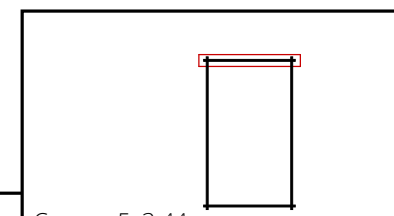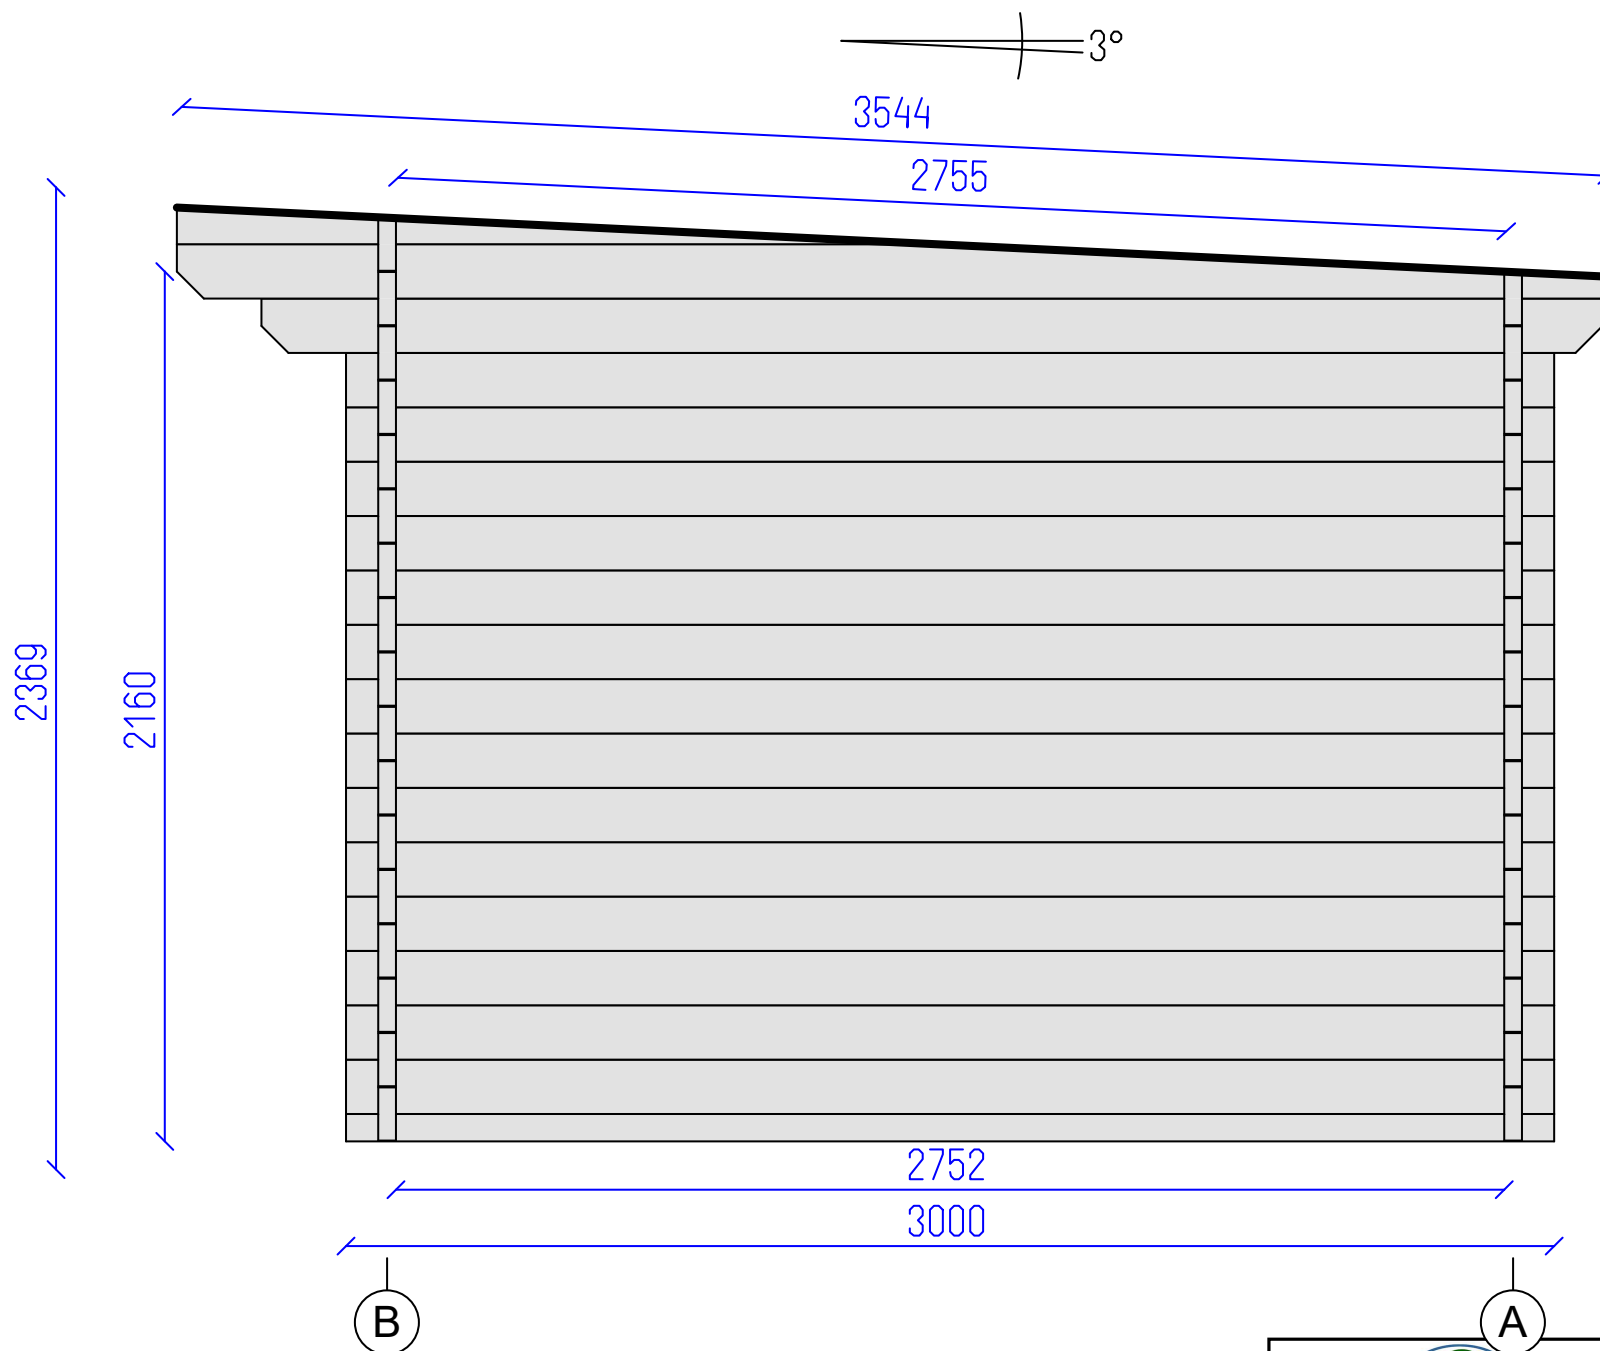

Cesano 5x3 44

Wall 2

GYT

5

7

SHEET



OF

DETAILS

N	QTY
12	14
13	3
14	22
15	11
16	1
9	1
10	1
17	4

LIST OF ELEMENTS

- 12. Wall 135x44x597
- 13. Wall 135x44x2983
- 14. Wall 135x44x473
- 15. Wall 135x44x597
- 16. Wall 135x44x5000
- 9. Wall 135x44x5000
- 10. Wall 135x44x5000
- 17. Roof beam 140x70x3550
- Total 8,64 m²

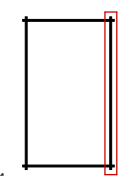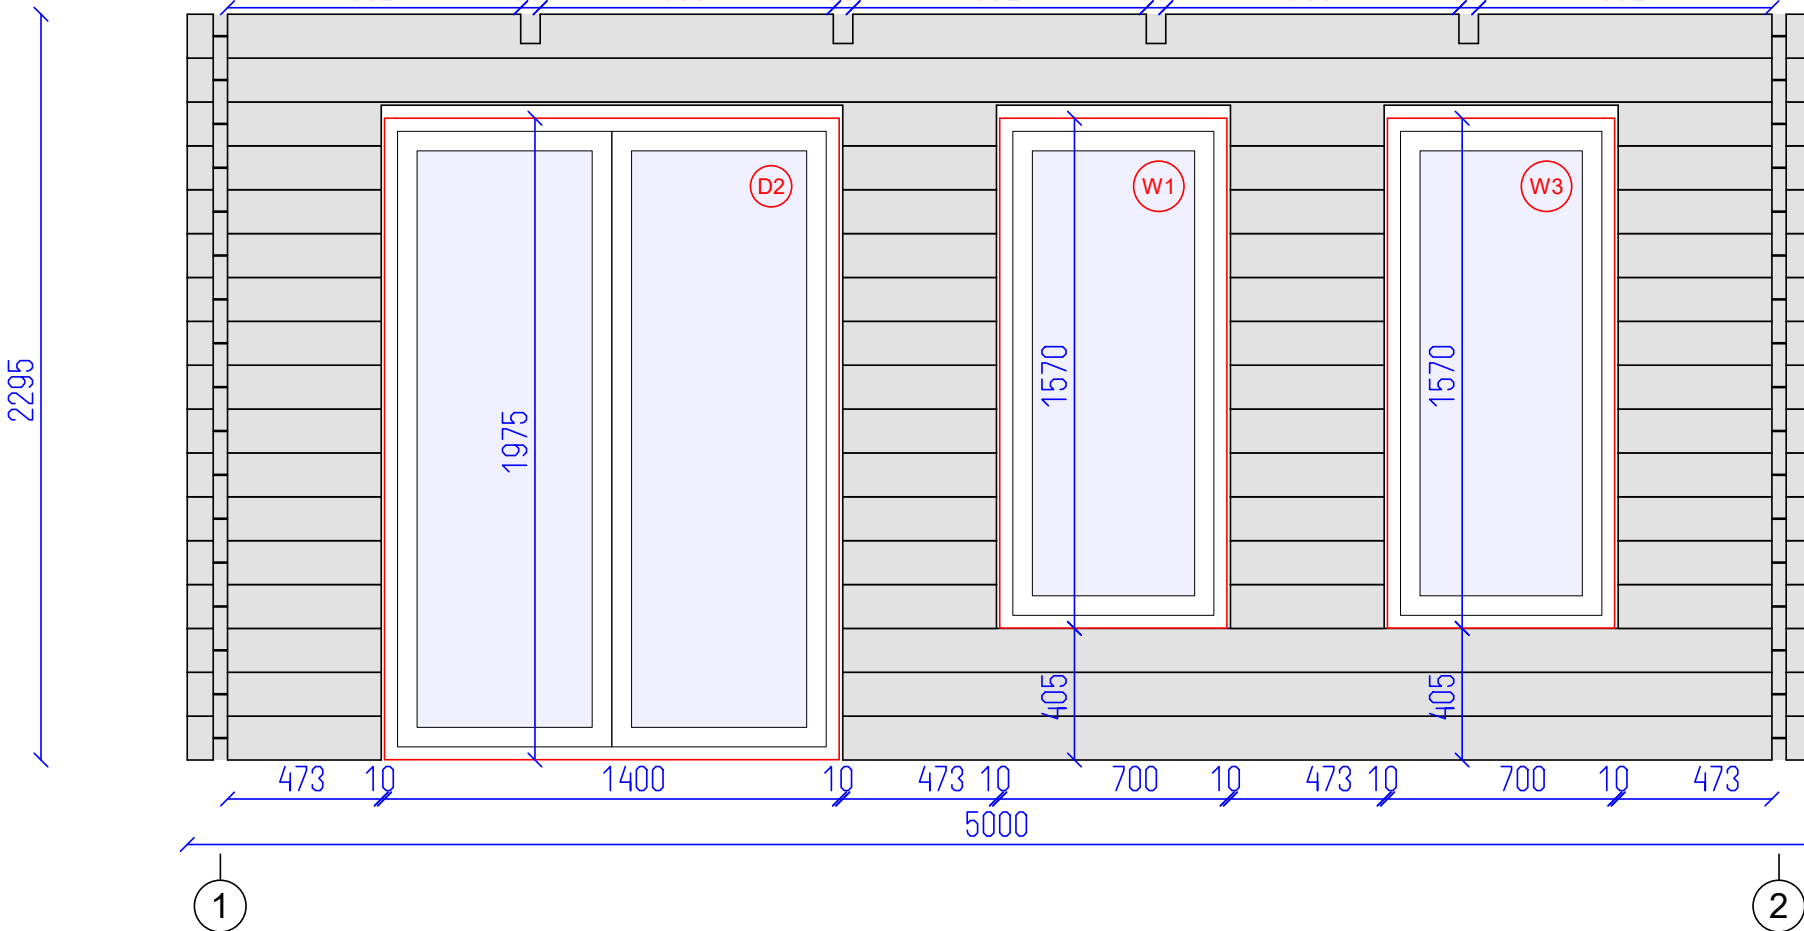

Cesano 5x3 44




Wall B

GYT

6

7

SHEET OF

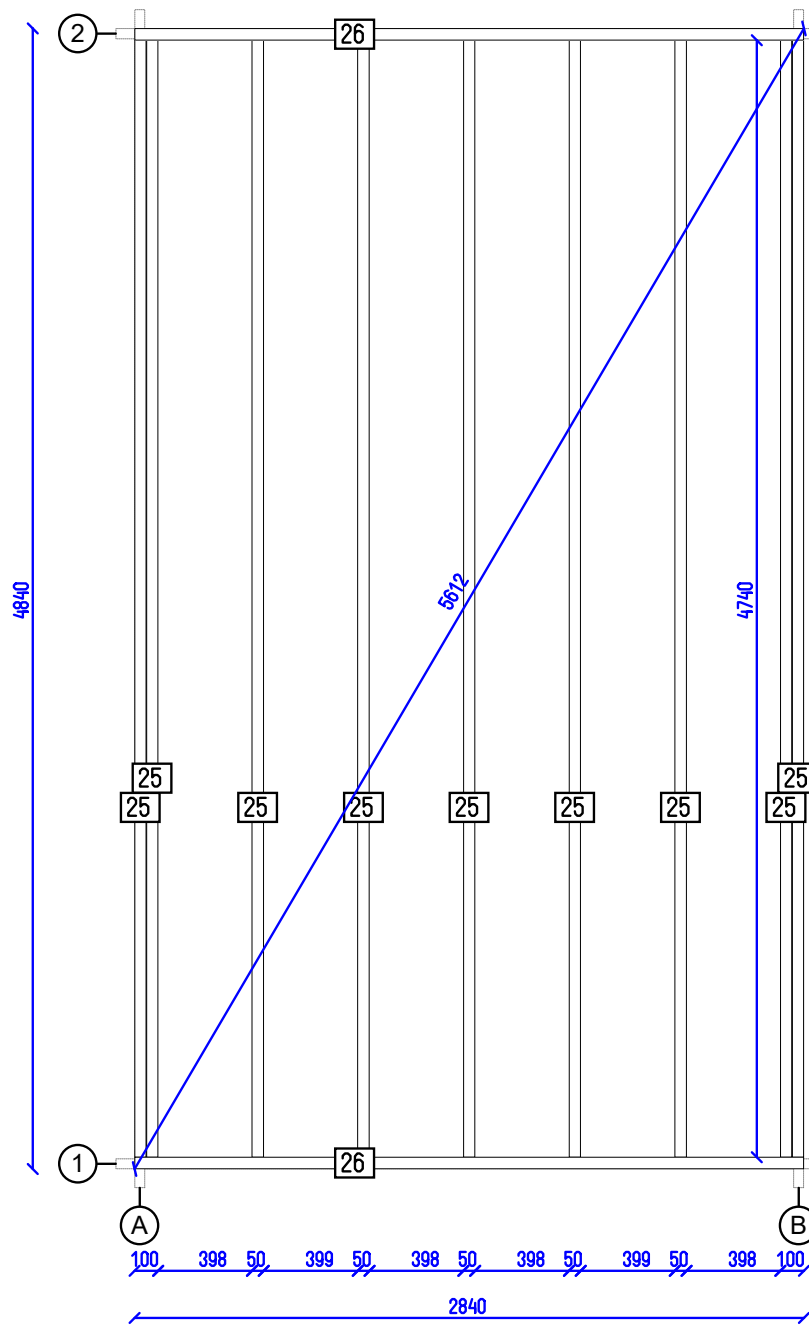

Cesano 5x3 44

Base plan

GYT

7

OF

7