

Neviso 6x3 44


GYT

1

SHEET

7

OF

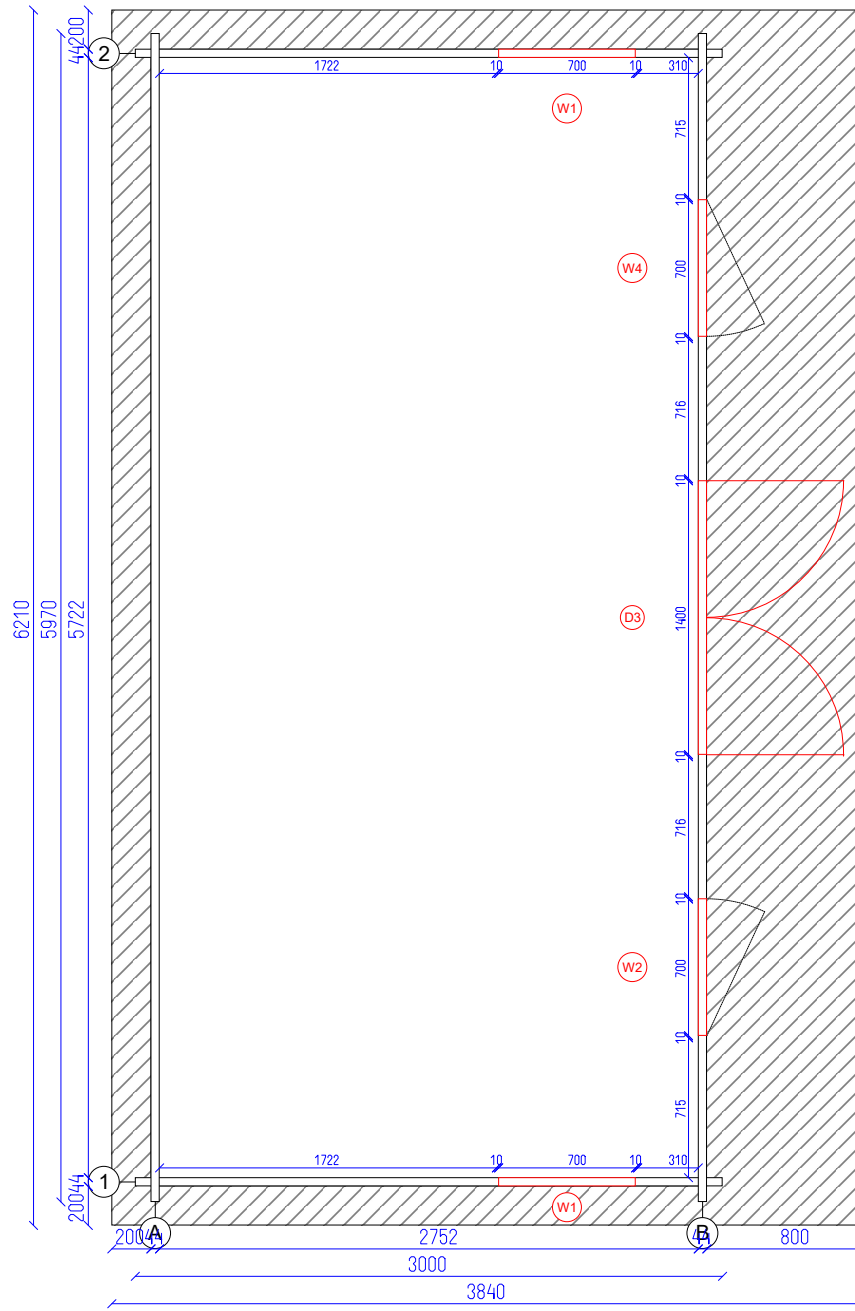

Neviso 6x3 44

Ground plan


GYT

2

SHEET

7

OF

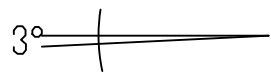


3844

2755

2368

2160

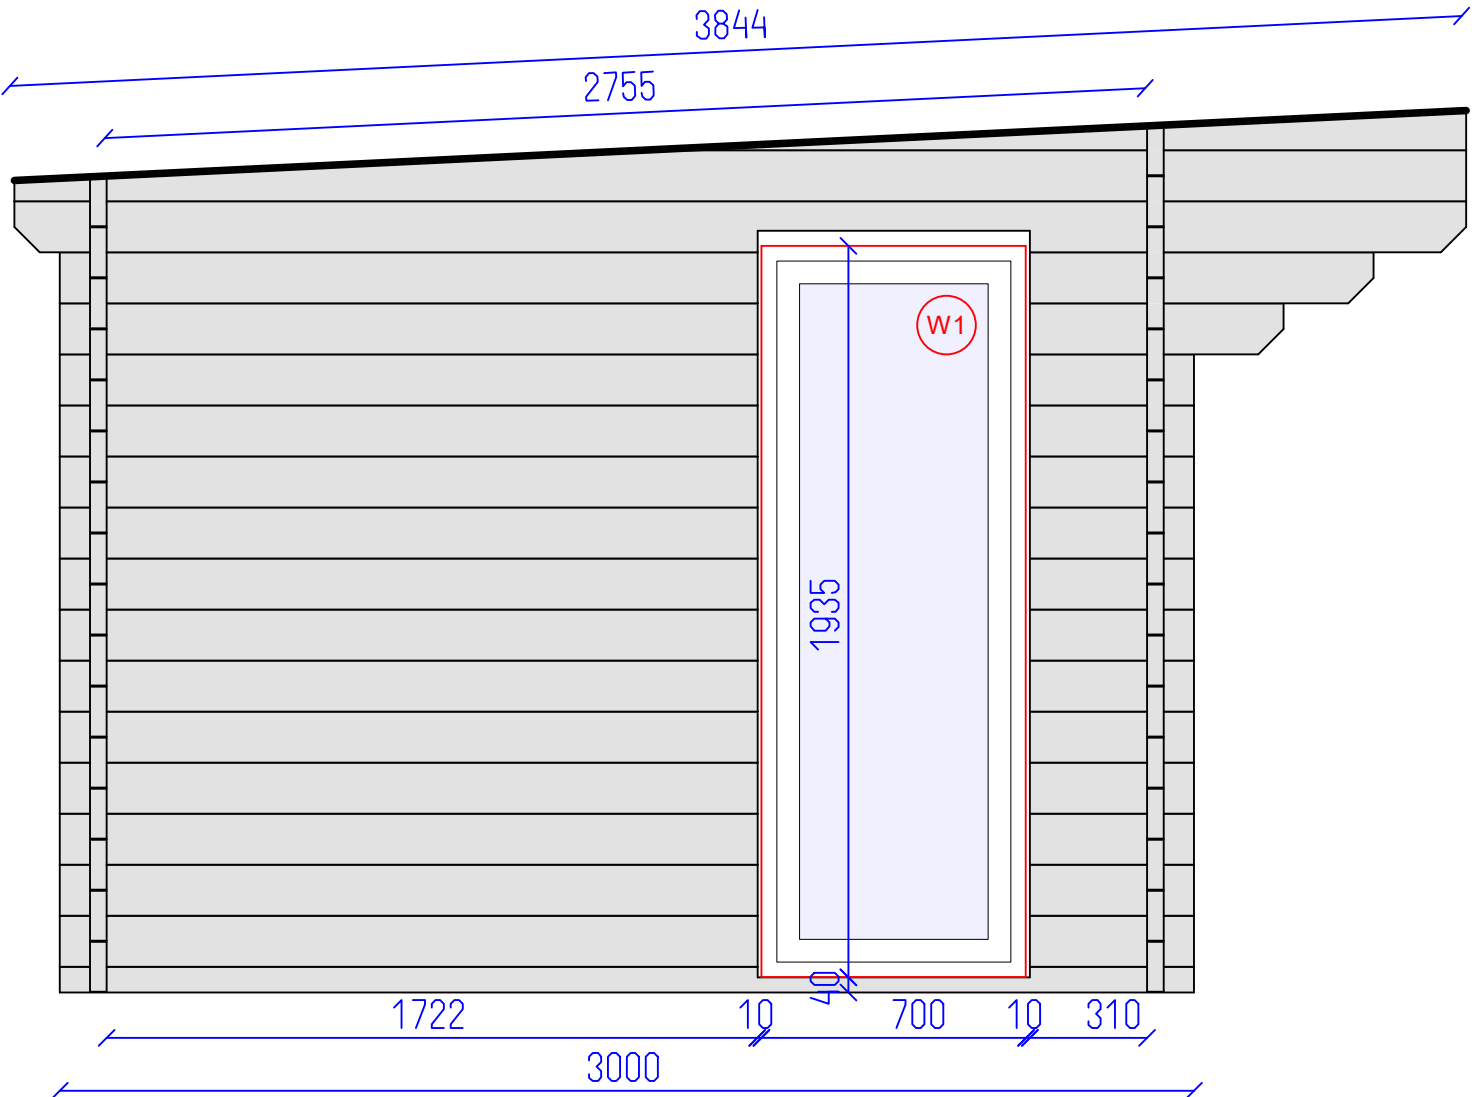

1722

10

40

700

10

310

3000

A

B

W1


1935

DETAILS

N	QTY
1	1
2	14
3	12
4	1
5	1
6	1
7	1
8	1

LIST OF ELEMENTS

- 1. Wall 68x44x3000
 - 2. Wall 135x44x1846
 - 3. Wall 135x44x434
 - 4. Wall 135x44x671
 - 5. Wall 135x44x909
 - 6. Wall 135x44x3840
 - 7. Wall 135x44x3840
 - 8. Wall 105x44x2179
- Total 5.87 m²

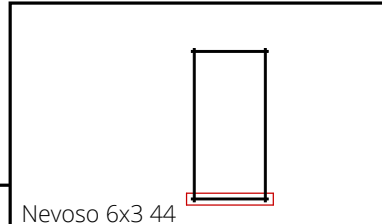

Nevoso 6x3 44



Wall 1

GYT

3

7

SHEET


OF

DETAILS

N	QTY
9	15
10	1
18	5

LIST OF ELEMENTS


9. Wall 135x44x5970
 10. Wall 135x44x5970
 18. Roof beam 140x70x3850
 Total 15.59 m²

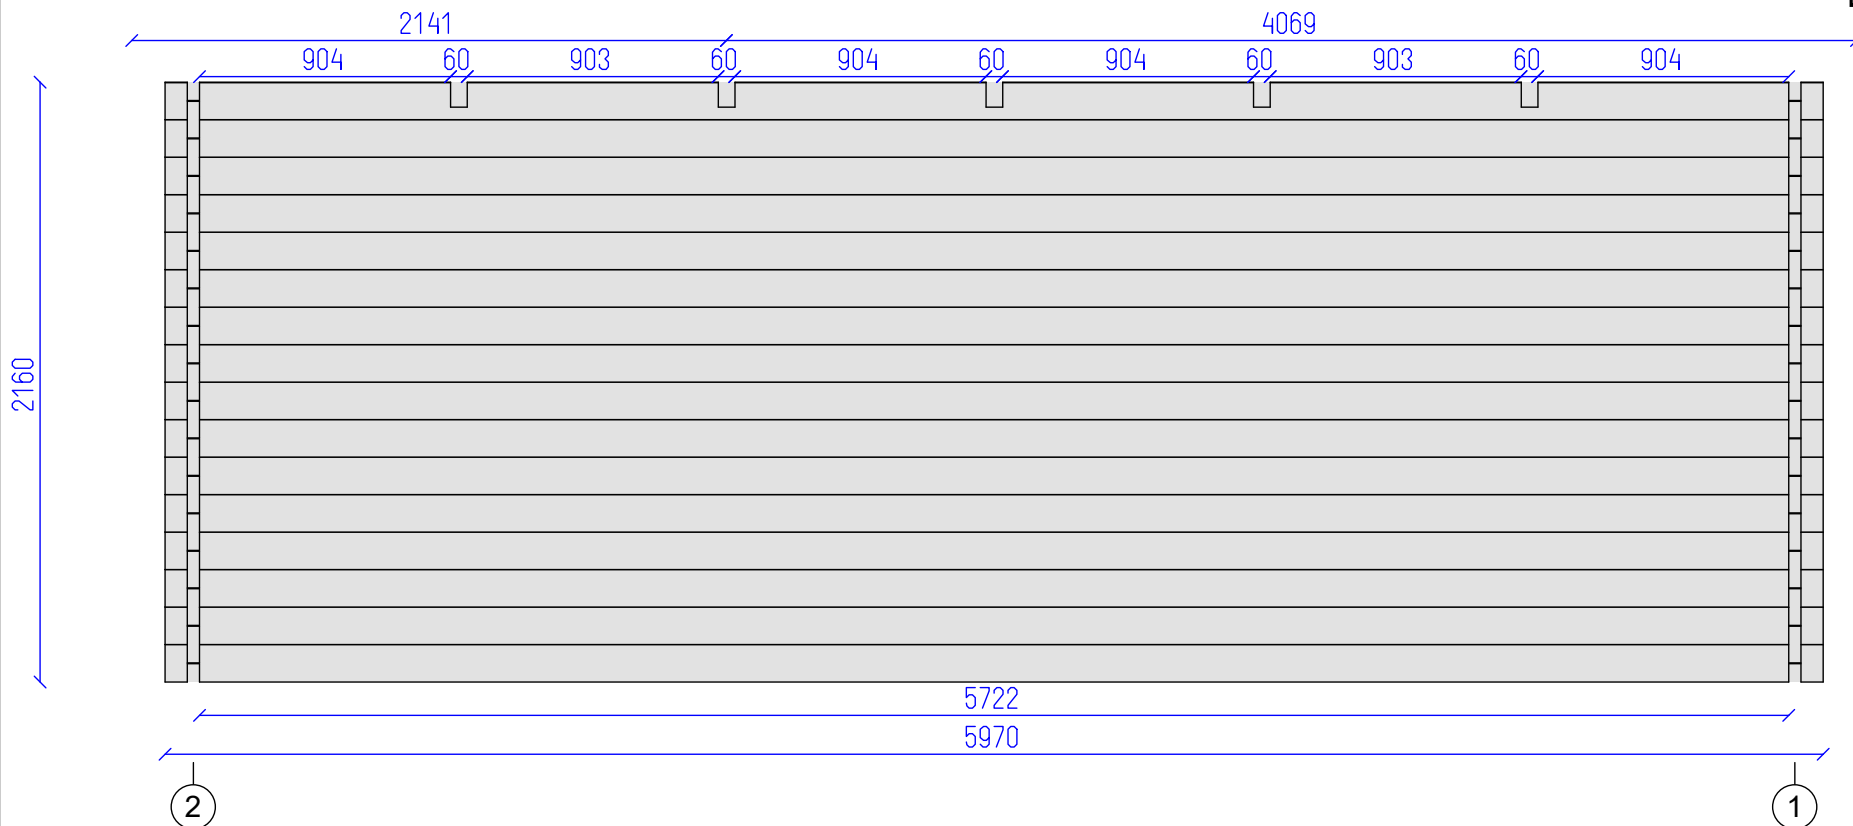

Neviso 6x3 44

Wall A

GYT	4	7
	SHEET	OF

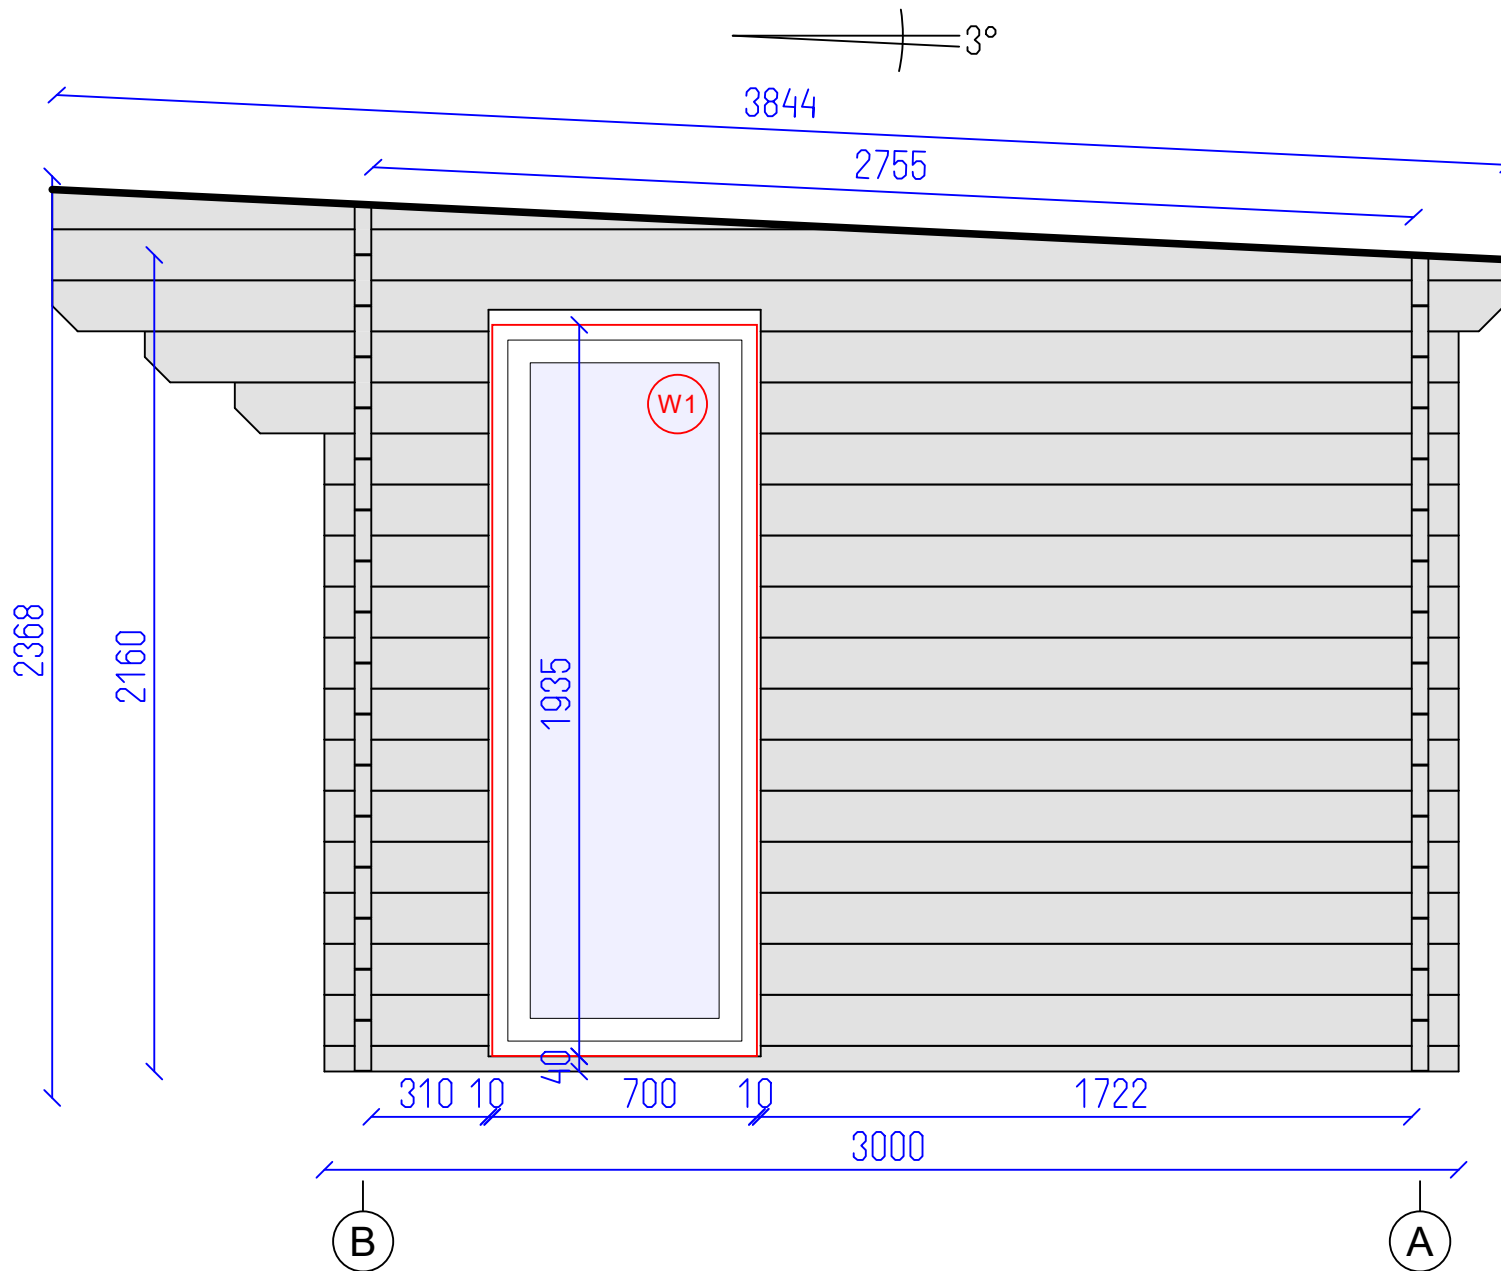


DETAILS

N	QTY
1	1
2	14
3	12
4	1
5	1
6	1
7	1
8	1

LIST OF ELEMENTS

1. Wall 68x44x3000
 2. Wall 135x44x1846
 3. Wall 135x44x434
 4. Wall 135x44x671
 5. Wall 135x44x909
 6. Wall 135x44x3840
 7. Wall 135x44x3840
 8. Wall 105x44x2179
- Total 5.87 m²

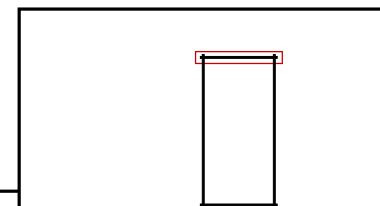

Neviso 6x3 44





DETAILS

N	QTY
11	1
12	1
13	13
14	26
15	13
16	1
9	1
17	1
18	5

LIST OF ELEMENTS

- 11. Wall 135x44x2275
- 12. Wall 135x44x2275
- 13. Wall 135x44x839
- 14. Wall 135x44x716
- 15. Wall 135x44x839
- 16. Wall 135x44x5970
- 9. Wall 135x44x5970
- 17. Wall 134x44x5970
- 18. Roof beam 140x70x3850
- Total 11.18 m²

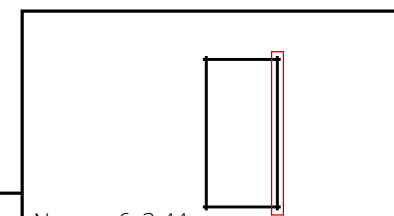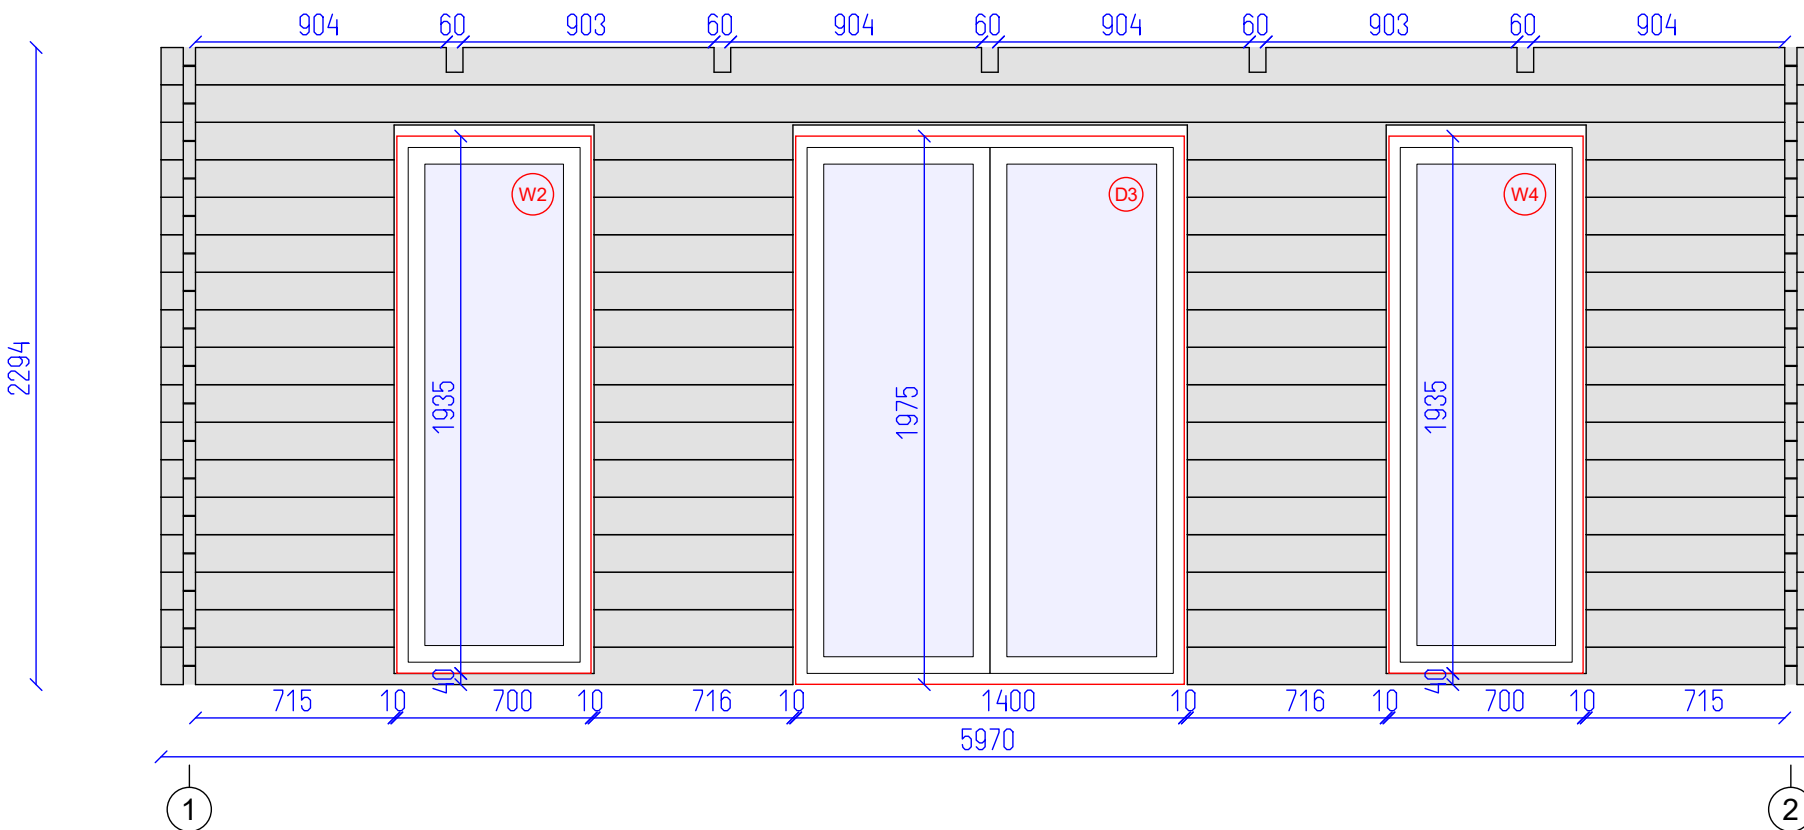

Neviso 6x3 44




Wall B

GYT

6

7

SHEET OF

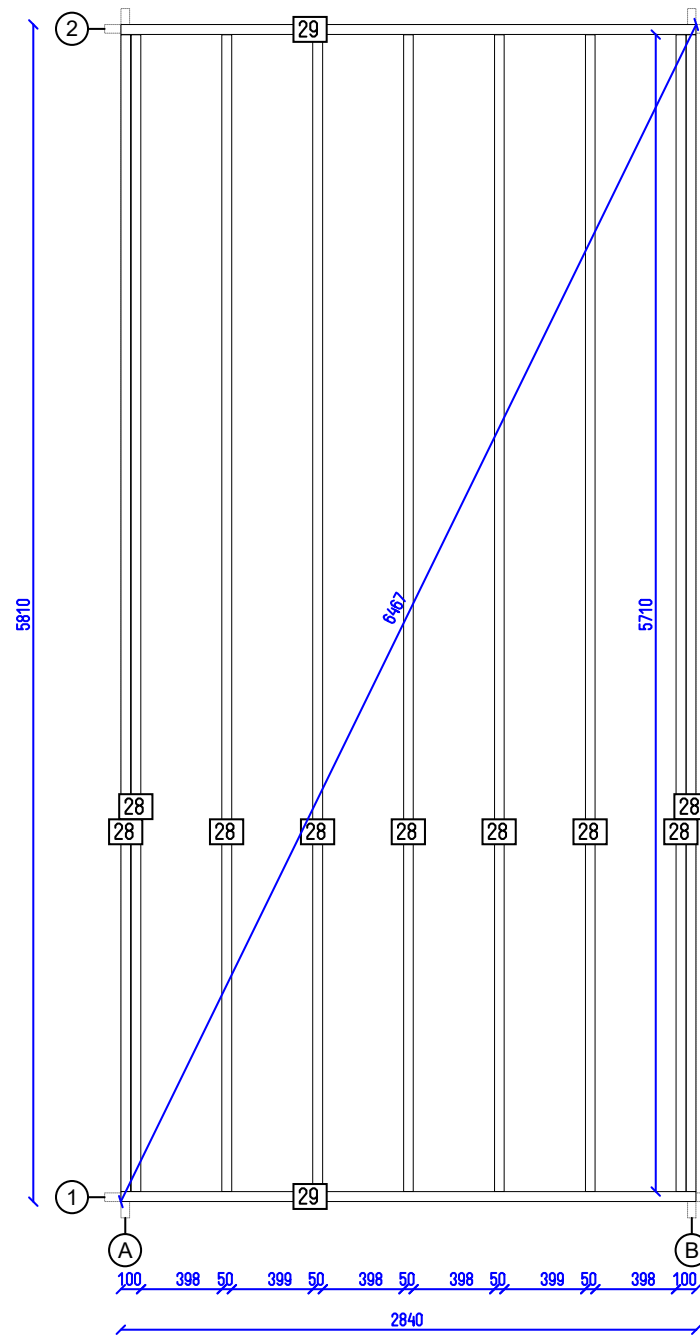

Nevosó 6x3 44

Base plan

GYT

7
SHEET

7
OF