


Trentino Plus 5x3 44

Tikr.  
---

Dare  
AND

1  
SHEET

7  
OF

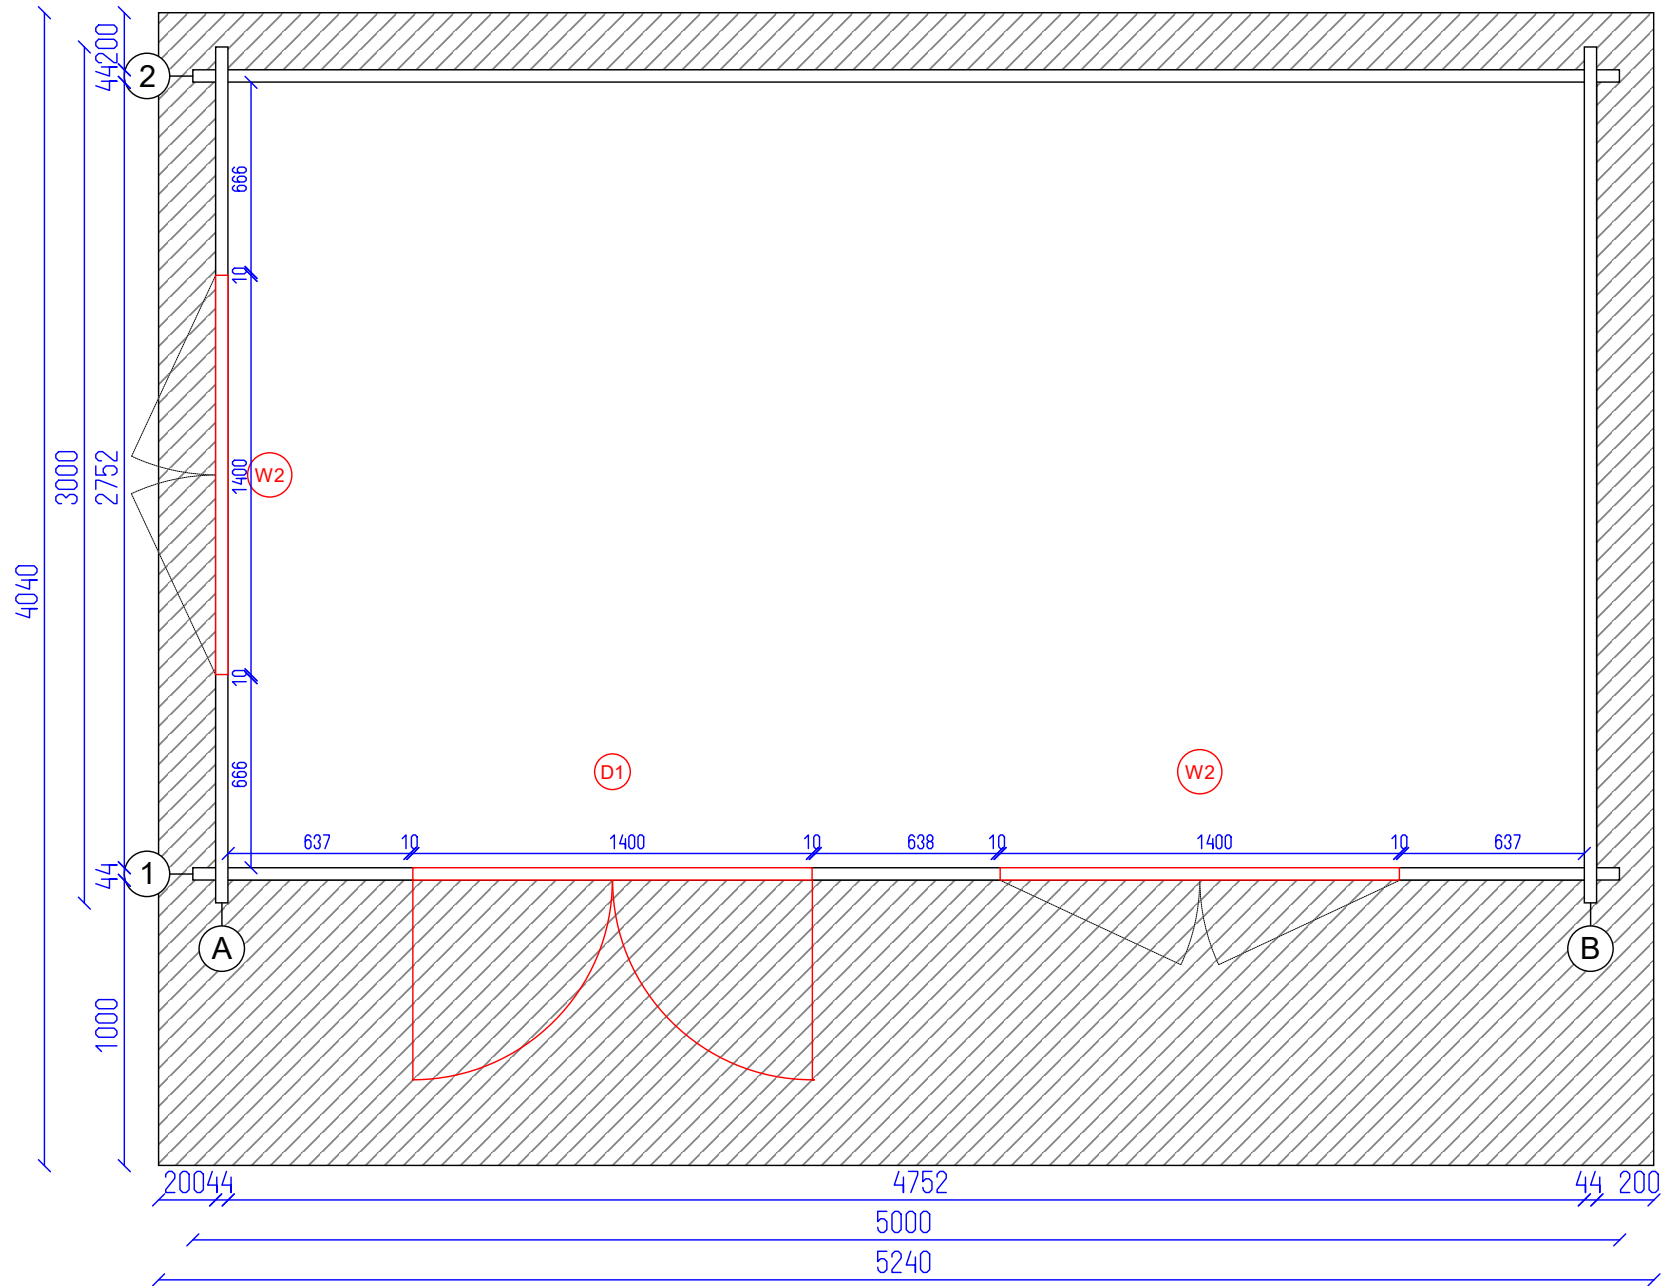

Trentino Plus 5x3 44


Ground plan

Tikr. ---

Dare AND

2 SHEET

7 OF

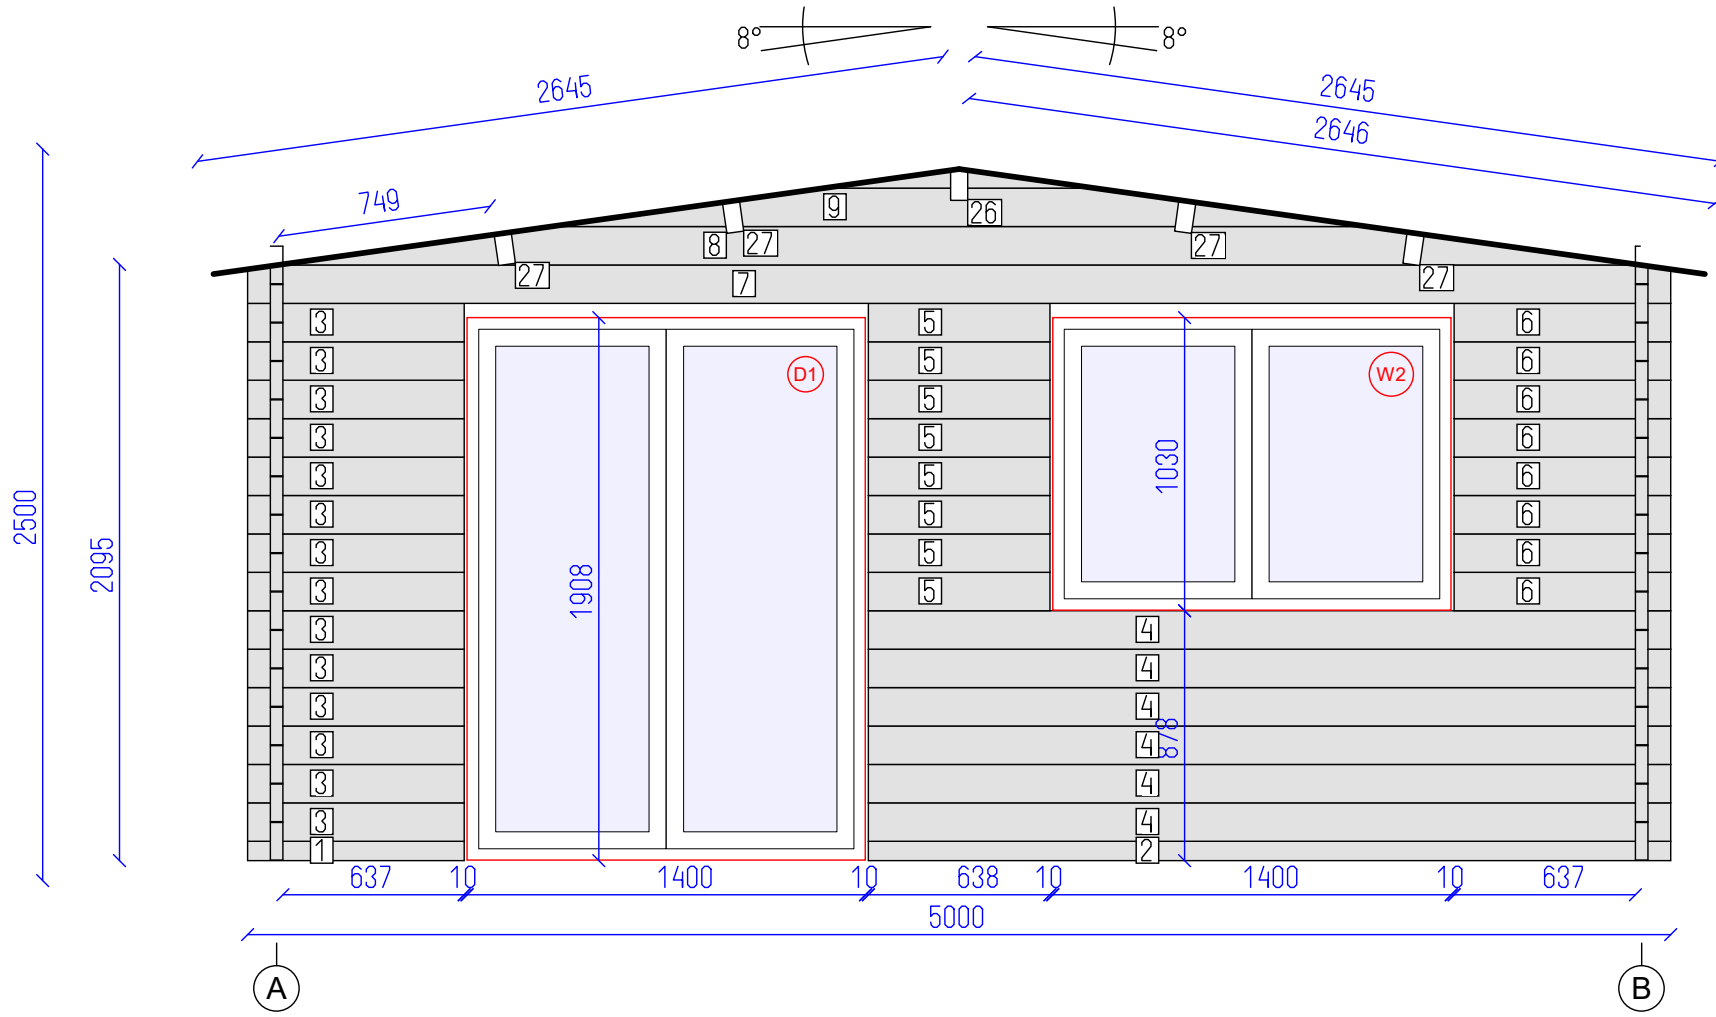


DETAILS

N	QTY
1	1
2	1
3	14
4	6
5	8
6	8
7	1
8	1
9	1
26	1
27	4

LIST OF ELEMENTS

1. Wall 68x44x761
  2. Wall 68x44x2819
  3. Wall 135x44x761
  4. Wall 135x44x2819
  5. Wall 135x44x638
  6. Wall 135x44x761
  7. Wall 135x44x5000
  8. Wall 135x44x4786
  9. Wall 135x44x2872
  26. Roof beam 140x70x4040
  27. Roof beam 140x70x4040
- Total 10.01 m<sup>2</sup>

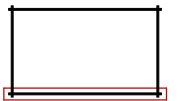

Trentino Plus 5x3 44


Wall 1

Tikr. ---

Dare AND

3 SHEET

7 OF

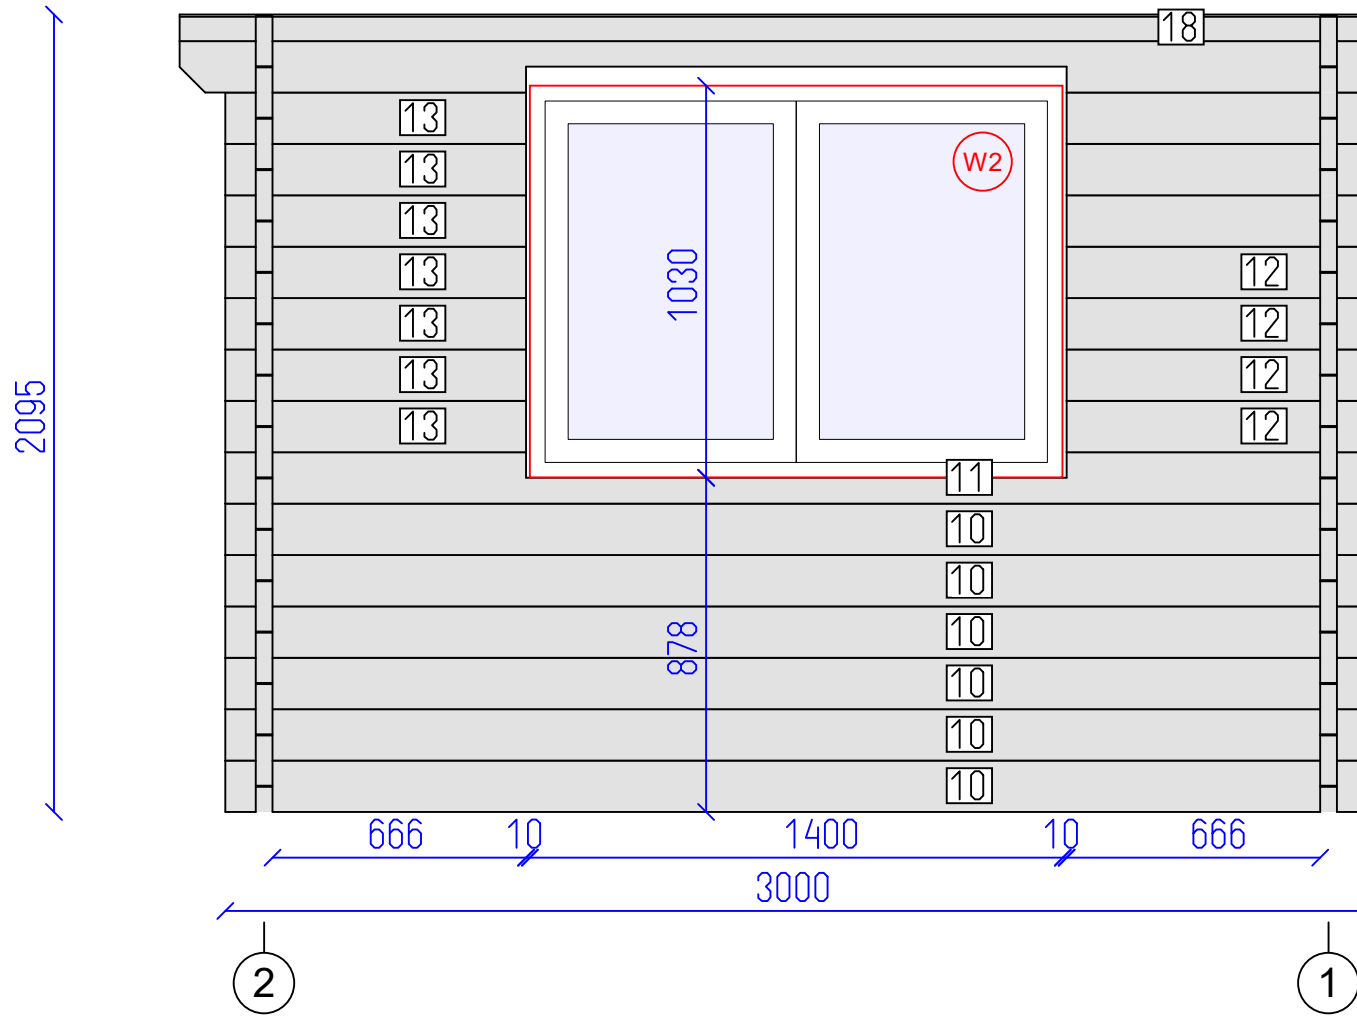


DETAILS

N	QTY
10	6
11	1
12	4
13	7
14	1
15	1
16	1
17	1
18	1

LIST OF ELEMENTS

- 10. Wall 135x44x3000
  - 11. Wall 135x44x3000
  - 12. Wall 135x44x790
  - 13. Wall 135x44x790
  - 14. Wall 135x44x960
  - 15. Wall 135x44x1210
  - 16. Wall 135x44x1460
  - 17. Wall 135x44x4040
  - 18. Wall 70x44x4040
- Total 5.33 m<sup>2</sup>

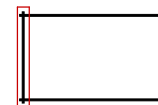

Trentino Plus 5x3 44


Wall A

Tikr. ---

Dare AND

4 SHEET

7 OF

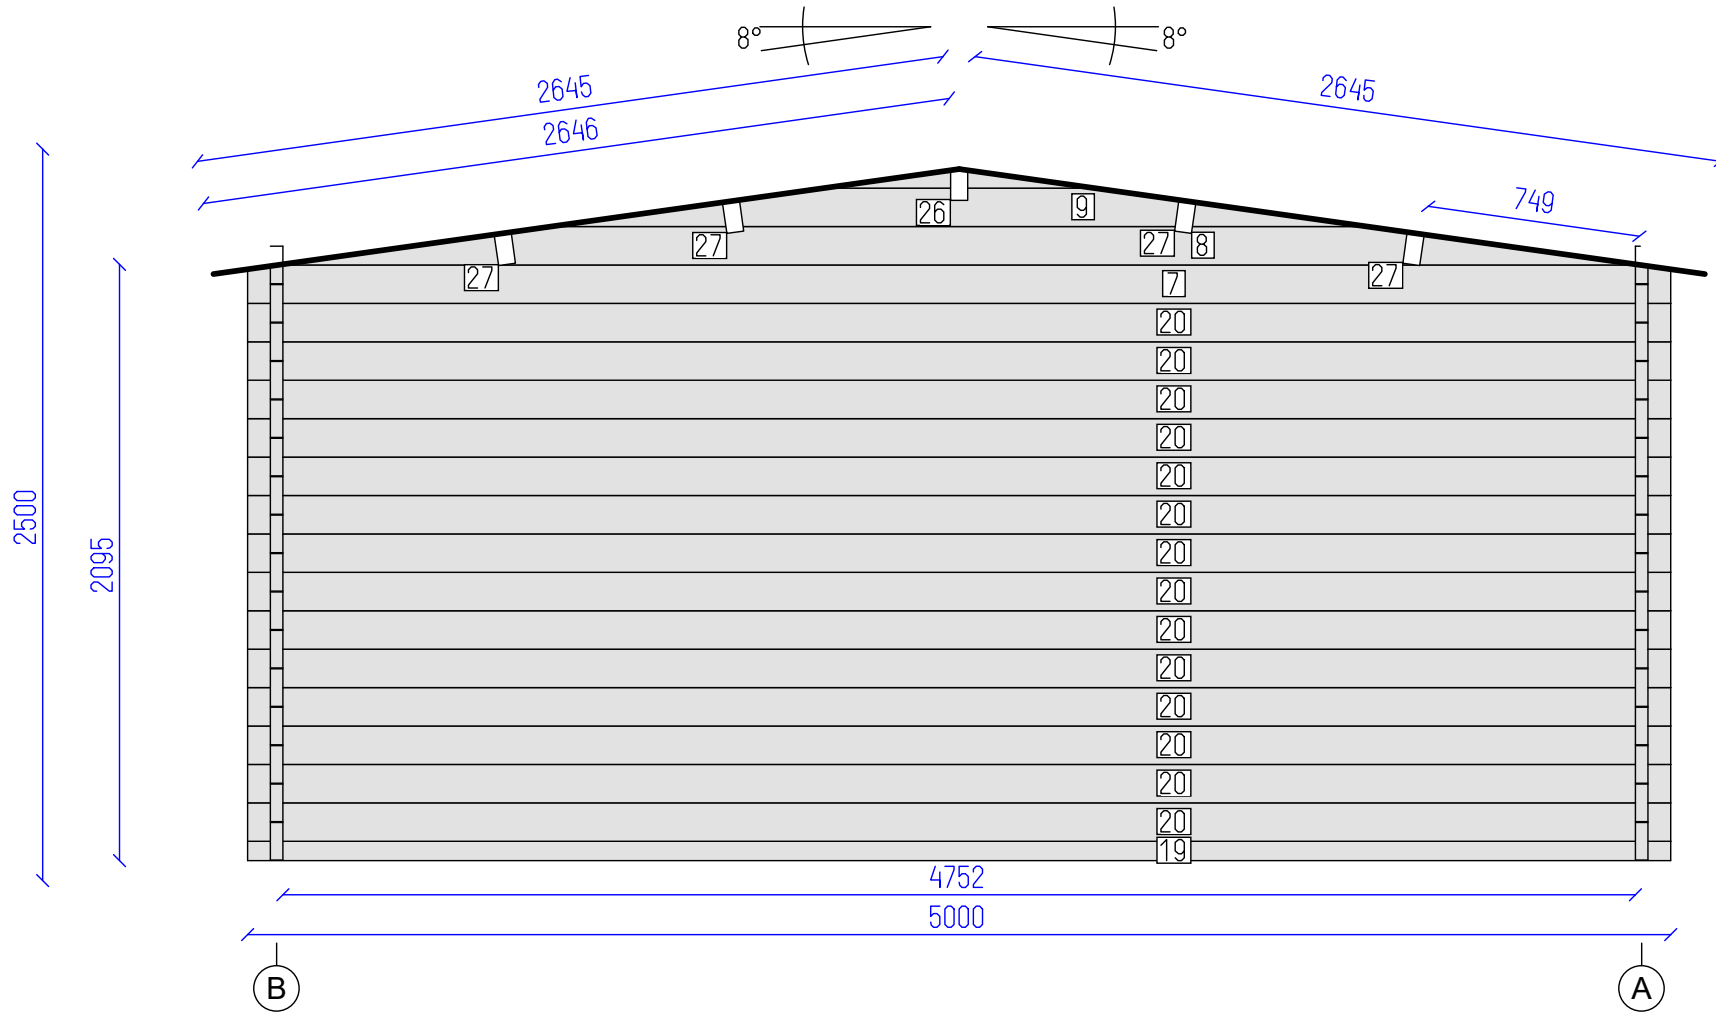


DETAILS


N	QTY
19	1
20	14
7	1
8	1
9	1
26	1
27	4

LIST OF ELEMENTS

- 19. Wall 68x44x5000
  - 20. Wall 135x44x5000
  - 7. Wall 135x44x5000
  - 8. Wall 135x44x4786
  - 9. Wall 135x44x2872
  - 26. Roof beam 140x70x4040
  - 27. Roof beam 140x70x4040
- Total 14.33 m<sup>2</sup>

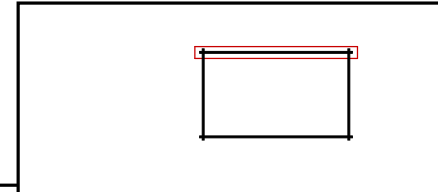

Trentino Plus 5x3 44

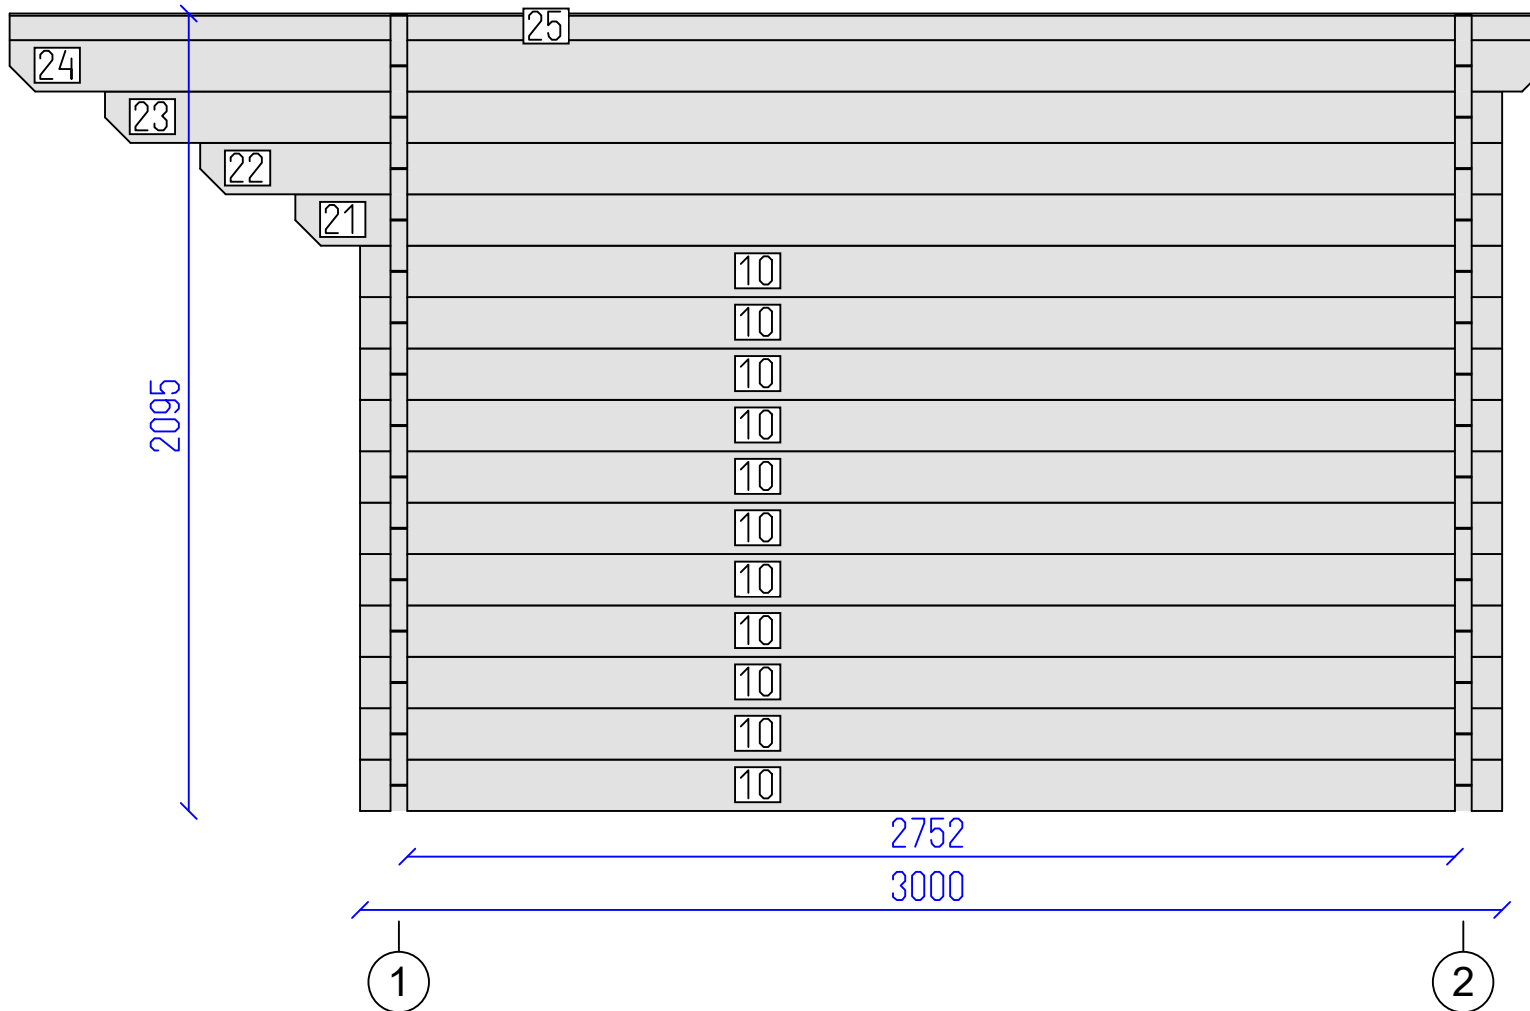


DETAILS

N	QTY
10	11
21	1
22	1
23	1
24	1
25	1

LIST OF ELEMENTS

- 10. Wall 135x44x3000
- 21. Wall 135x44x3170
- 22. Wall 135x44x3420
- 23. Wall 135x44x3670
- 24. Wall 135x44x4040
- 25. Wall 70x44x4040
- Total 6.67 m<sup>2</sup>

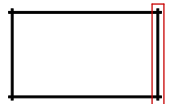

Trentino Plus 5x3 44


Wall B

Tikr.  
---

Dare  
AND

6  
SHEET

7  
OF

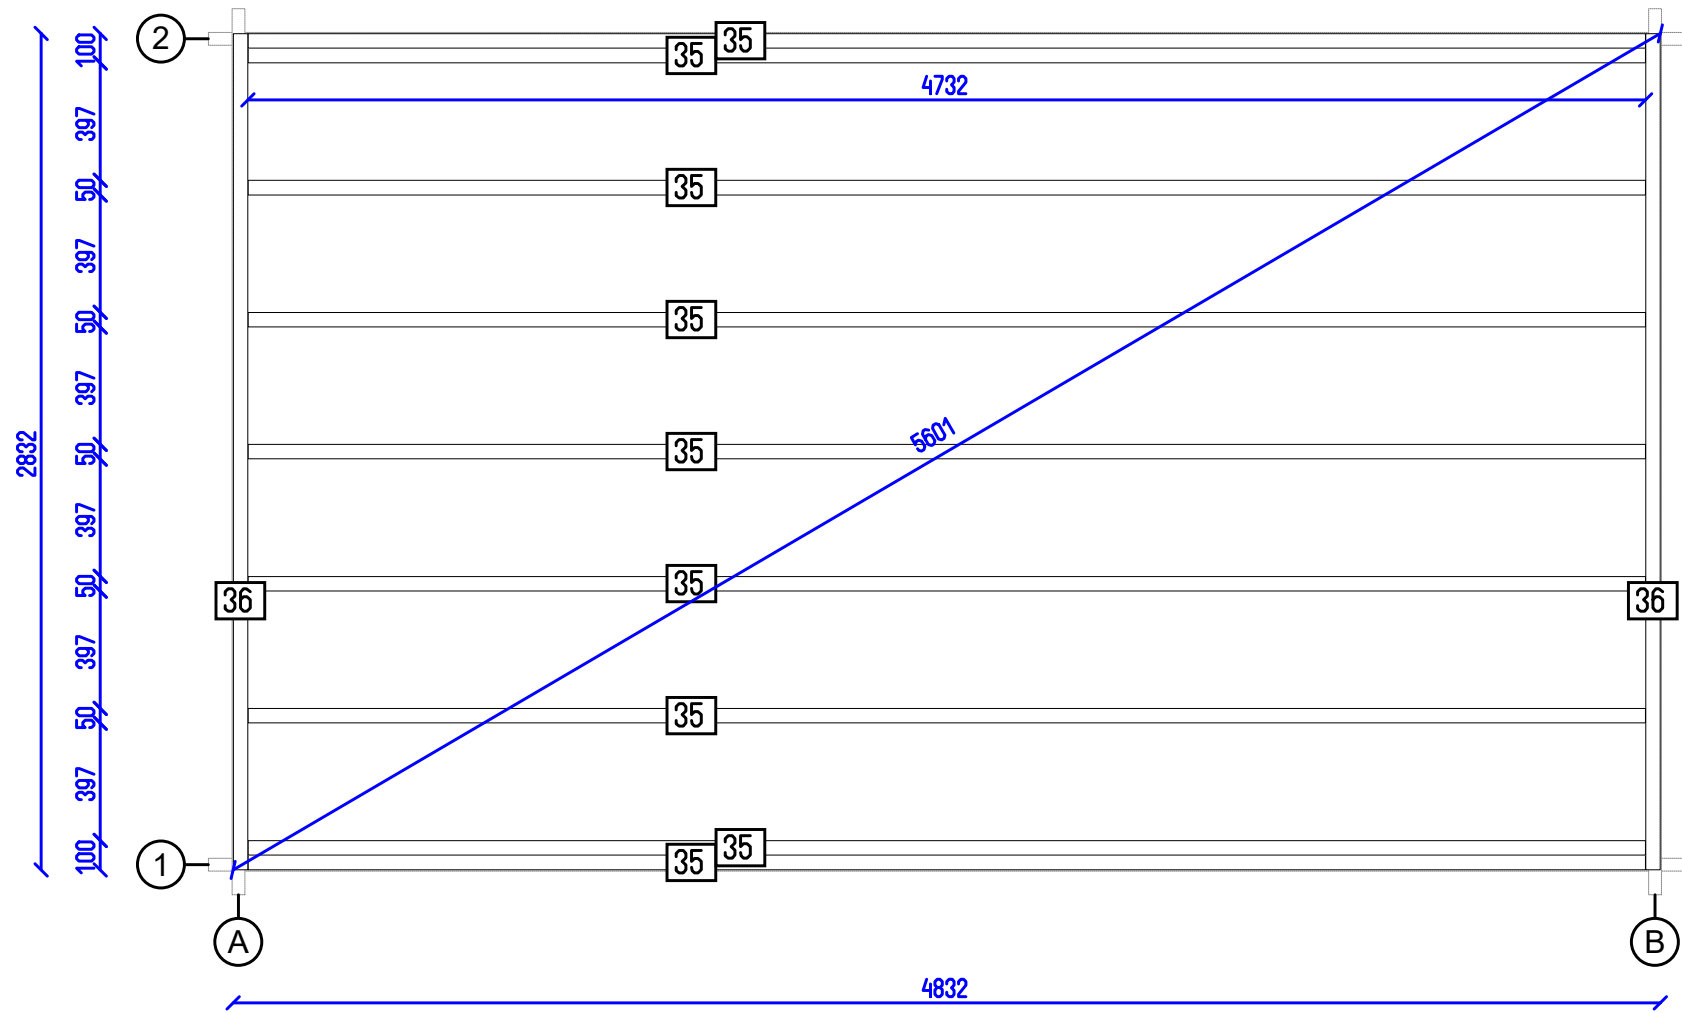

Trentino Plus 5x3 44

Flr. bearers pl. ---

Tikr. ---

Dare AND

7 SHEET

7 OF