


Belvedere Plus 5x3 44

Tikr. ---	Dare AND	1 SHEET	7 OF
--------------	-------------	------------	---------

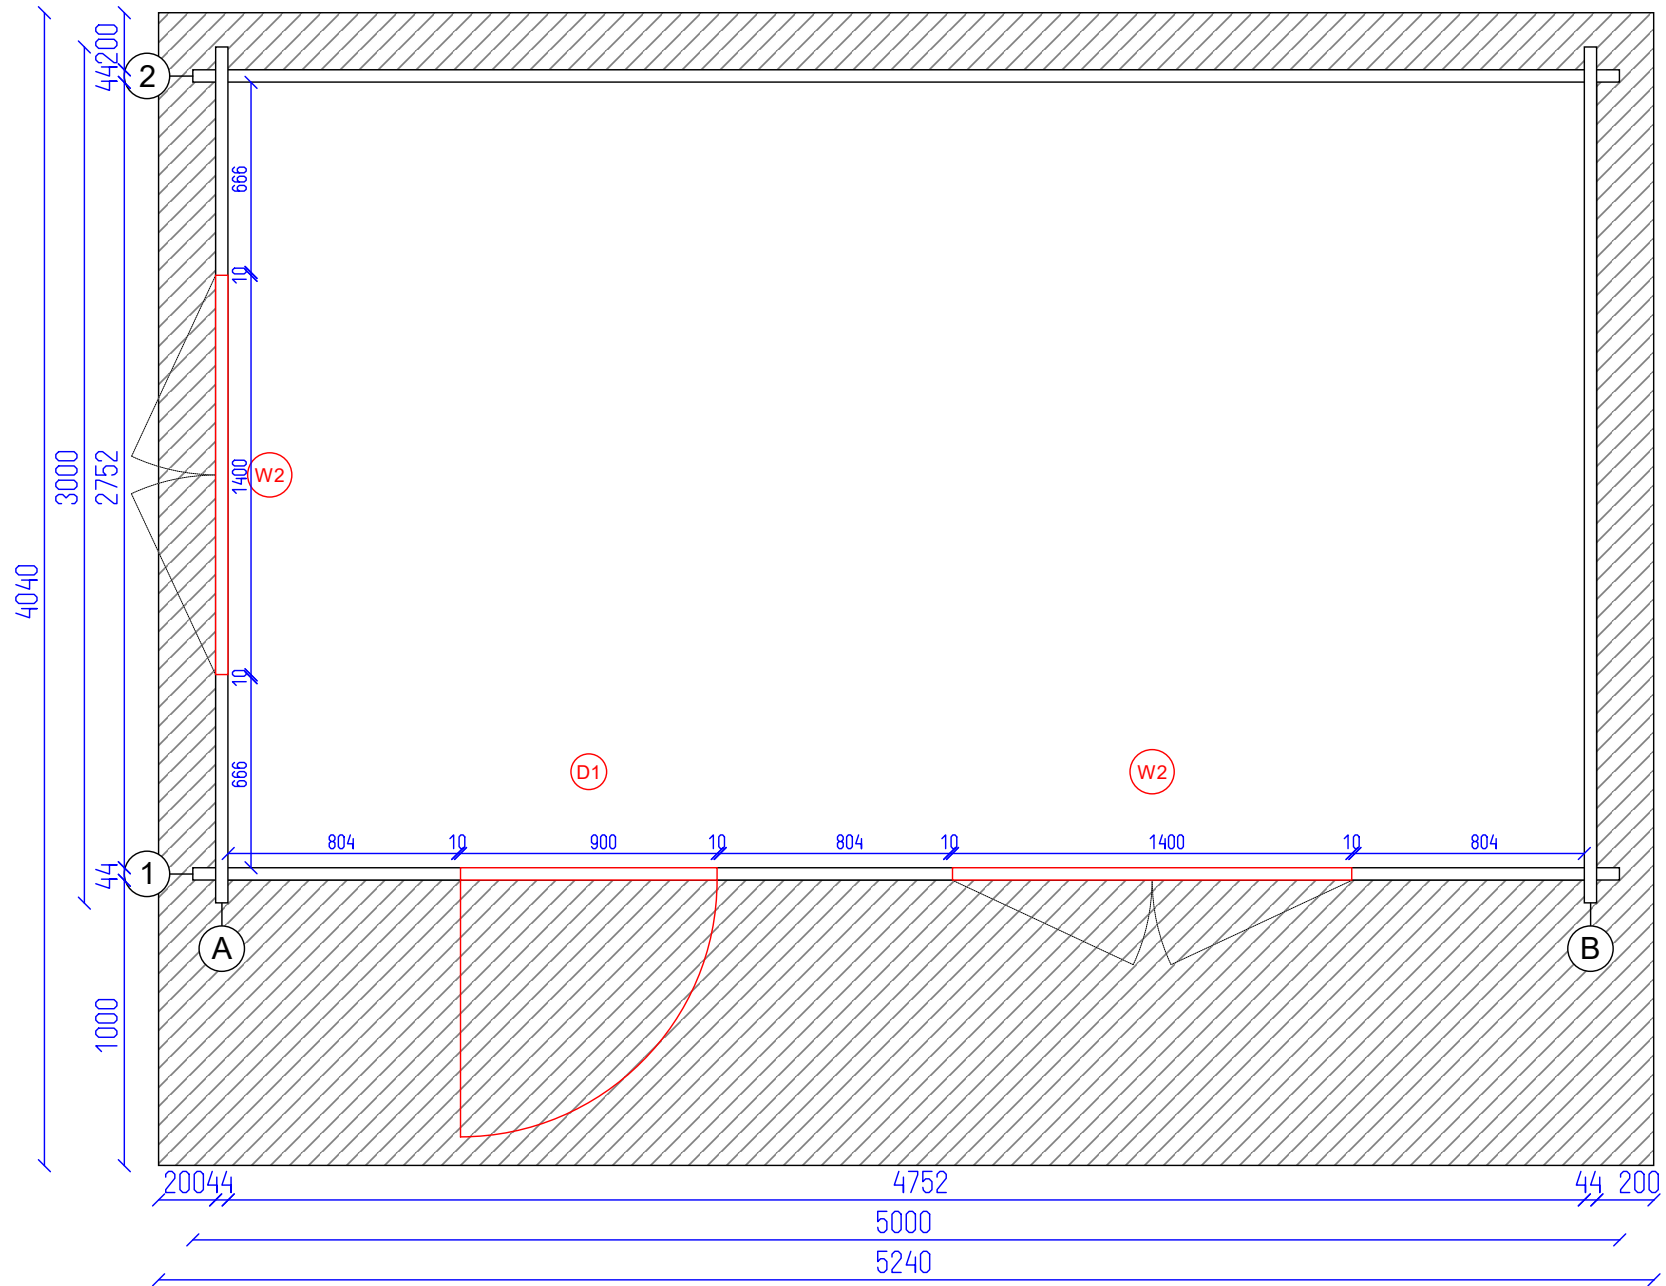

Belvedere Plus 5x3 44


Ground plan

Tikr.  
---

Dare  
AND

2  
SHEET


7  
OF

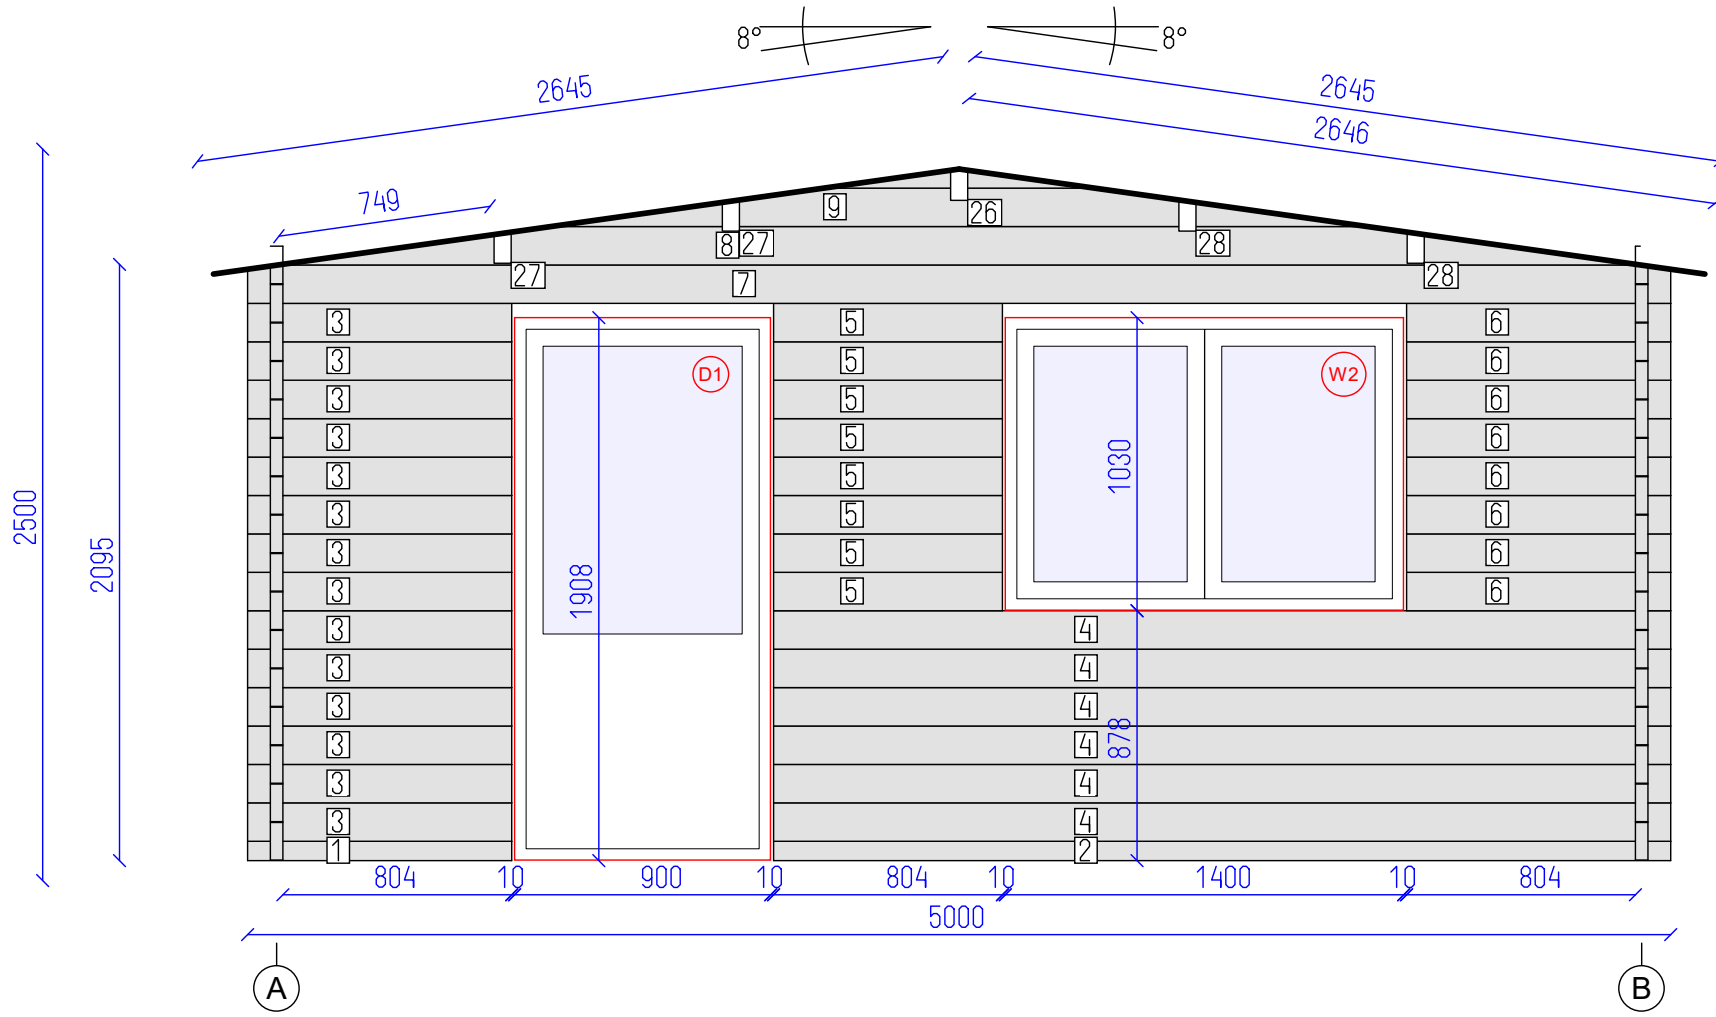


DETAILS

N	QTY
1	1
2	1
3	14
4	6
5	8
6	8
7	1
8	1
9	1
26	1
27	2
28	2

- LIST OF ELEMENTS
- Wall 68x44x928
  - Wall 68x44x3152
  - Wall 135x44x928
  - Wall 135x44x3152
  - Wall 135x44x804
  - Wall 135x44x928
  - Wall 135x44x5000
  - Wall 135x44x4786
  - Wall 135x44x2872
  26. Roof beam 140x70x4040
  27. Roof beam 140x70x4040
  28. Roof beam 140x70x4040
- Total 10.99 m<sup>2</sup>

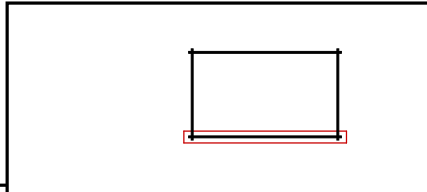

Belvedere Plus 5x3 44

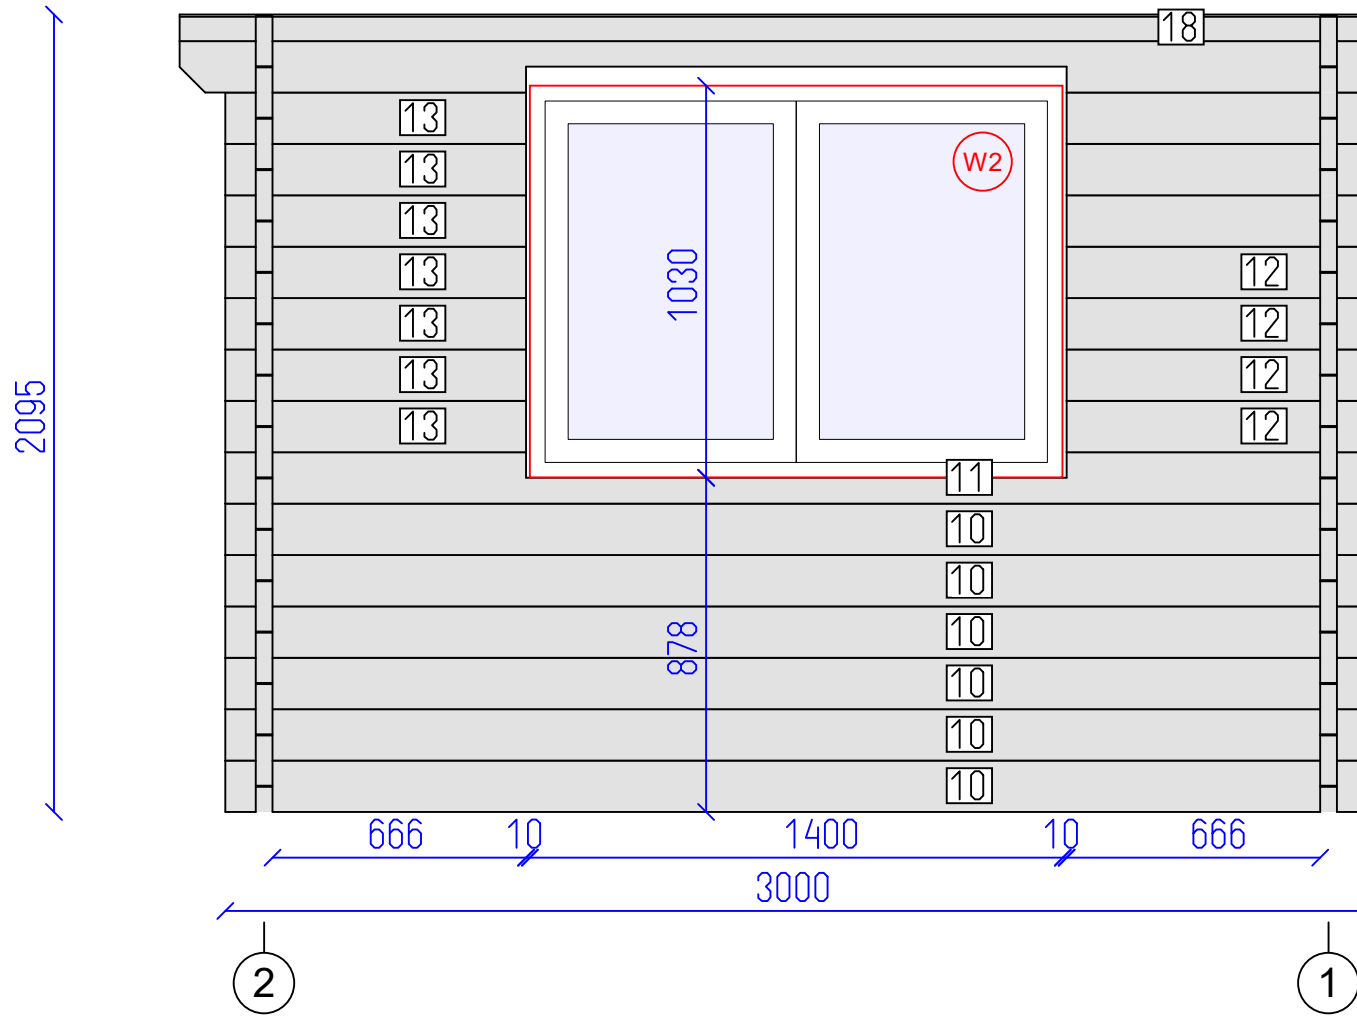


DETAILS


N	QTY
10	6
11	1
12	4
13	7
14	1
15	1
16	1
17	1
18	1

LIST OF ELEMENTS

- 10. Wall 135x44x3000
  - 11. Wall 135x44x3000
  - 12. Wall 135x44x790
  - 13. Wall 135x44x790
  - 14. Wall 135x44x960
  - 15. Wall 135x44x1210
  - 16. Wall 135x44x1460
  - 17. Wall 135x44x4040
  - 18. Wall 70x44x4040
- Total 5.33 m<sup>2</sup>

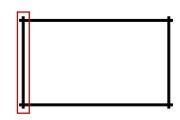

Belvedere Plus 5x3 44

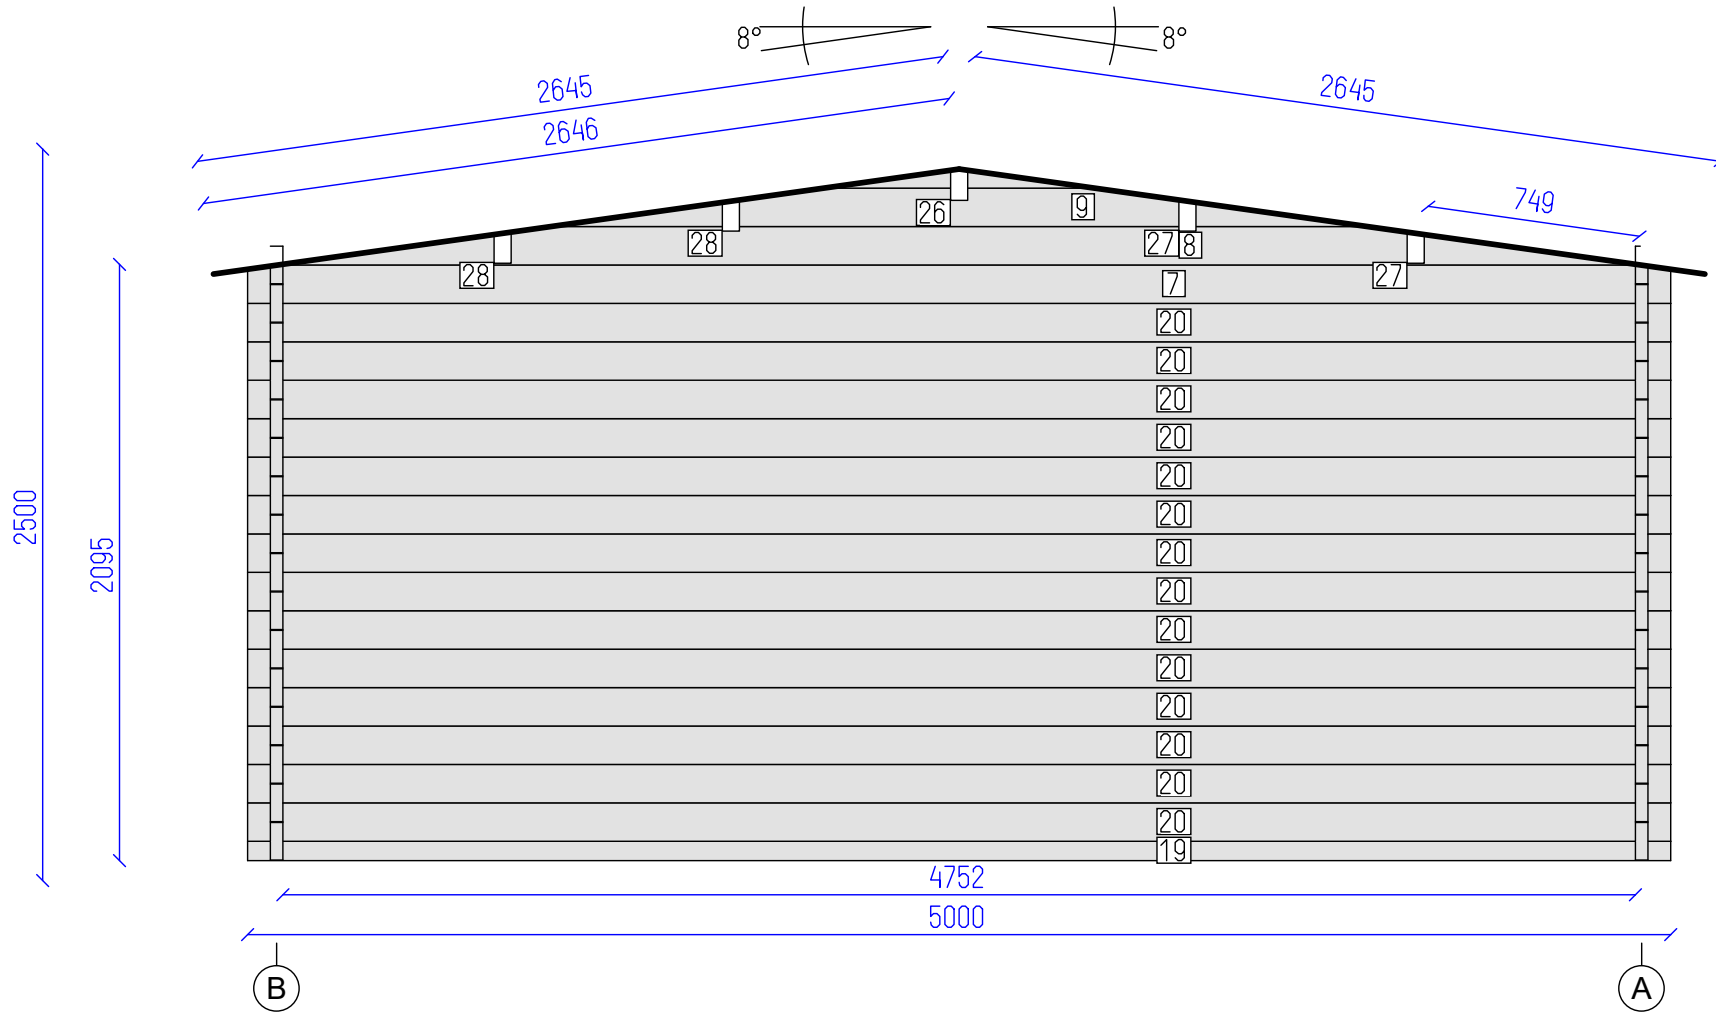

DETAILS

N	QTY
19	1
20	14
7	1
8	1
9	1
26	1
27	2
28	2

LIST OF ELEMENTS

- 19. Wall 68x44x5000
- 20. Wall 135x44x5000
- 7. Wall 135x44x5000
- 8. Wall 135x44x4786
- 9. Wall 135x44x2872
- 26. Roof beam 140x70x4040
- 27. Roof beam 140x70x4040
- 28. Roof beam 140x70x4040
- Total 14.33 m<sup>2</sup>



Belvedere Plus 5x3 44


Wall 2

Tikr. ---

Dare AND

5 SHEET

7 OF

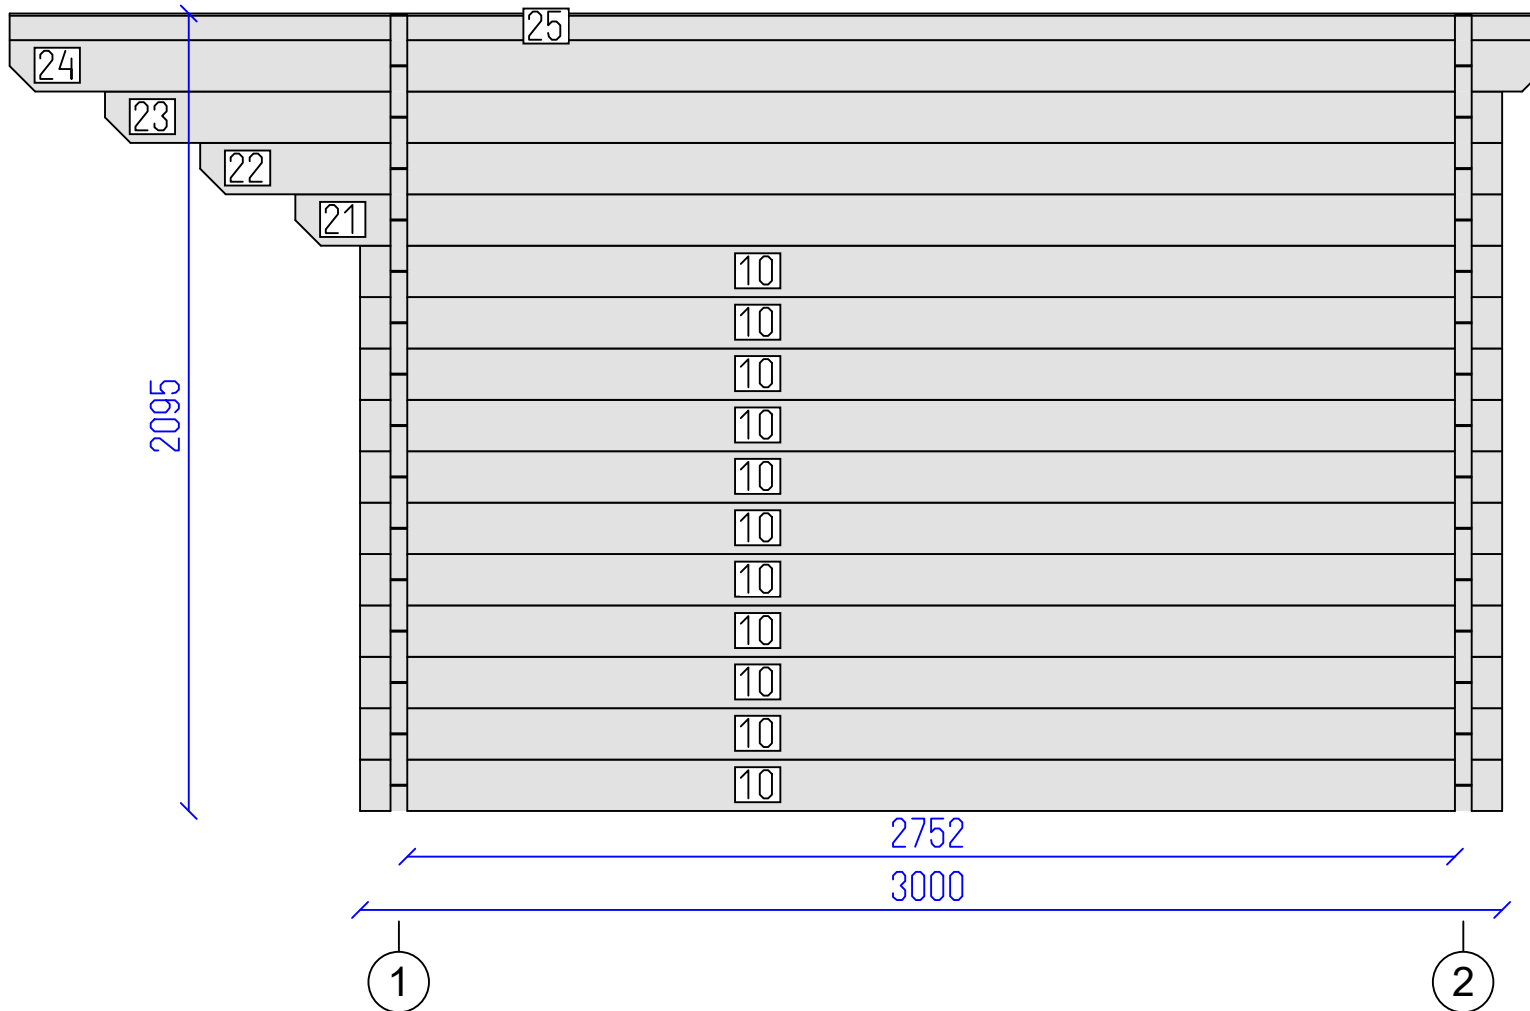


DETAILS

N	QTY
10	11
21	1
22	1
23	1
24	1
25	1

LIST OF ELEMENTS

- 10. Wall 135x44x3000
- 21. Wall 135x44x3170
- 22. Wall 135x44x3420
- 23. Wall 135x44x3670
- 24. Wall 135x44x4040
- 25. Wall 70x44x4040
- Total 6.67 m<sup>2</sup>

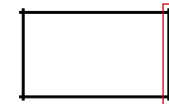

Belvedere Plus 5x3 44

Wall B

Tikr.  
---

Dare  
AND

6  
SHEET

7  
OF

