


Corvara 5x3 44

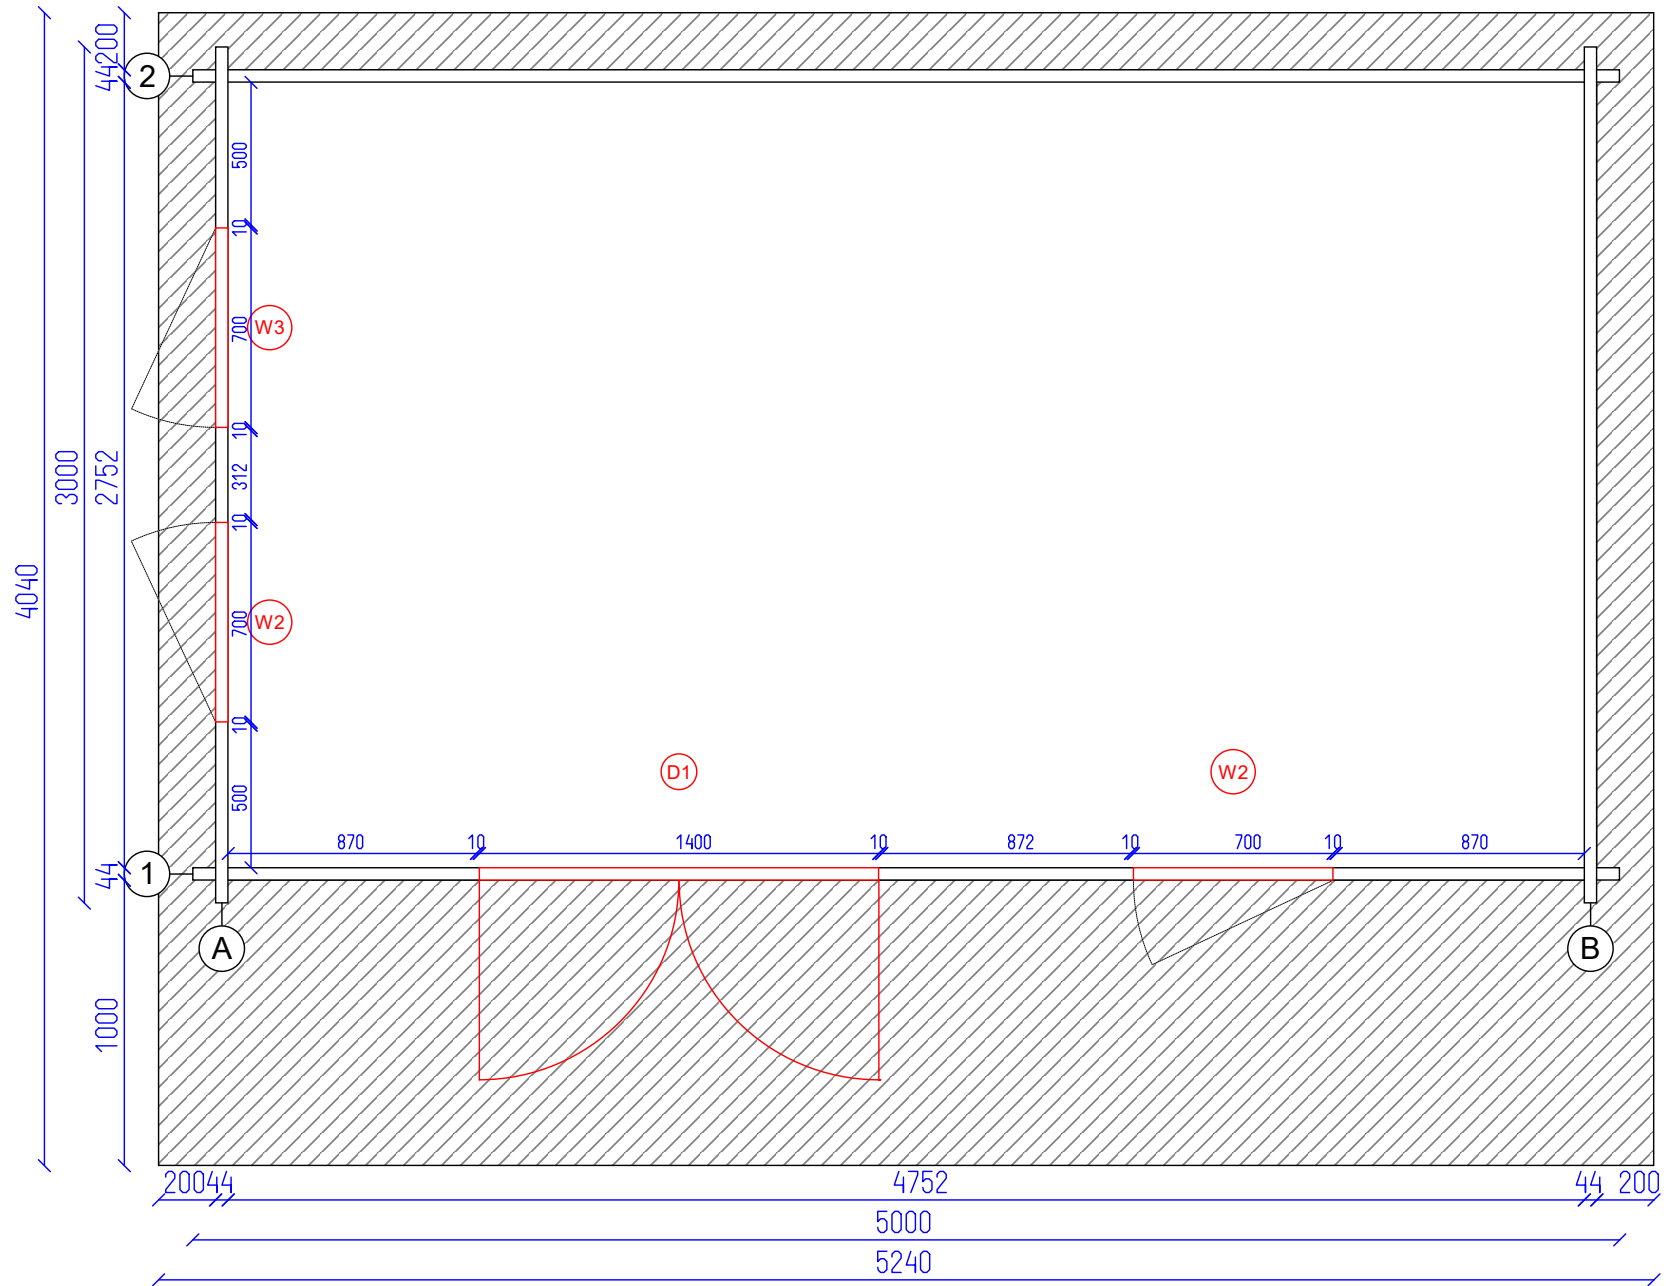

Corvara 5x3 44

Ground plan


AND

2

7

SHEET

OF

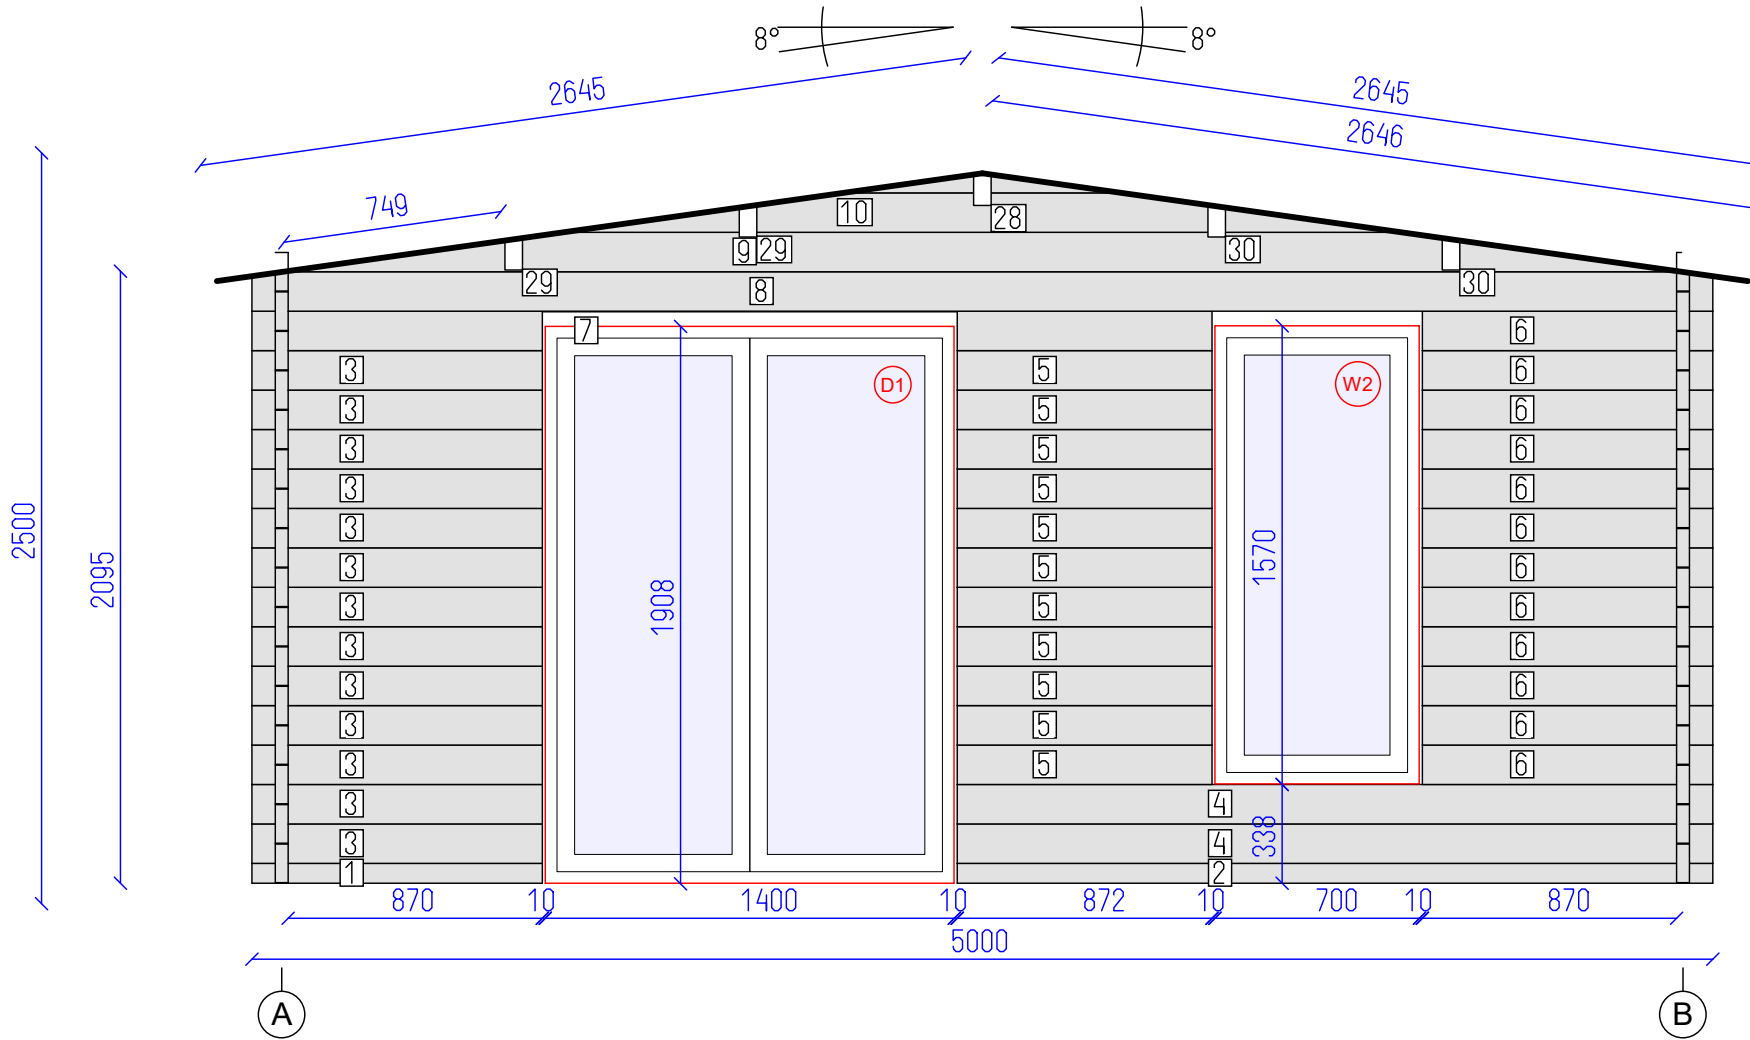


DETAILS

N	QTY
1	1
2	1
3	13
4	2
5	11
6	12
7	1
8	1
9	1
10	1
28	1
29	2
30	2

LIST OF ELEMENTS

- 1. Wall 68x44x994
 - 2. Wall 68x44x2586
 - 3. Wall 135x44x994
 - 4. Wall 135x44x2586
 - 5. Wall 135x44x872
 - 6. Wall 135x44x994
 - 7. Wall 135x44x3286
 - 8. Wall 135x44x5000
 - 9. Wall 135x44x4786
 - 10. Wall 135x44x2872
 - 28. Roof beam 140x70x4040
 - 29. Roof beam 140x70x4040
 - 30. Roof beam 140x70x4040
- Total 10.57 m²

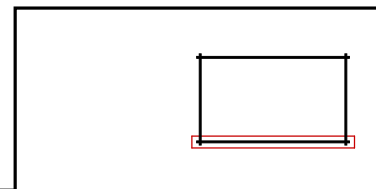

Corvara 5x3 44

Wall 1


AND

3

7

SHEET

OF

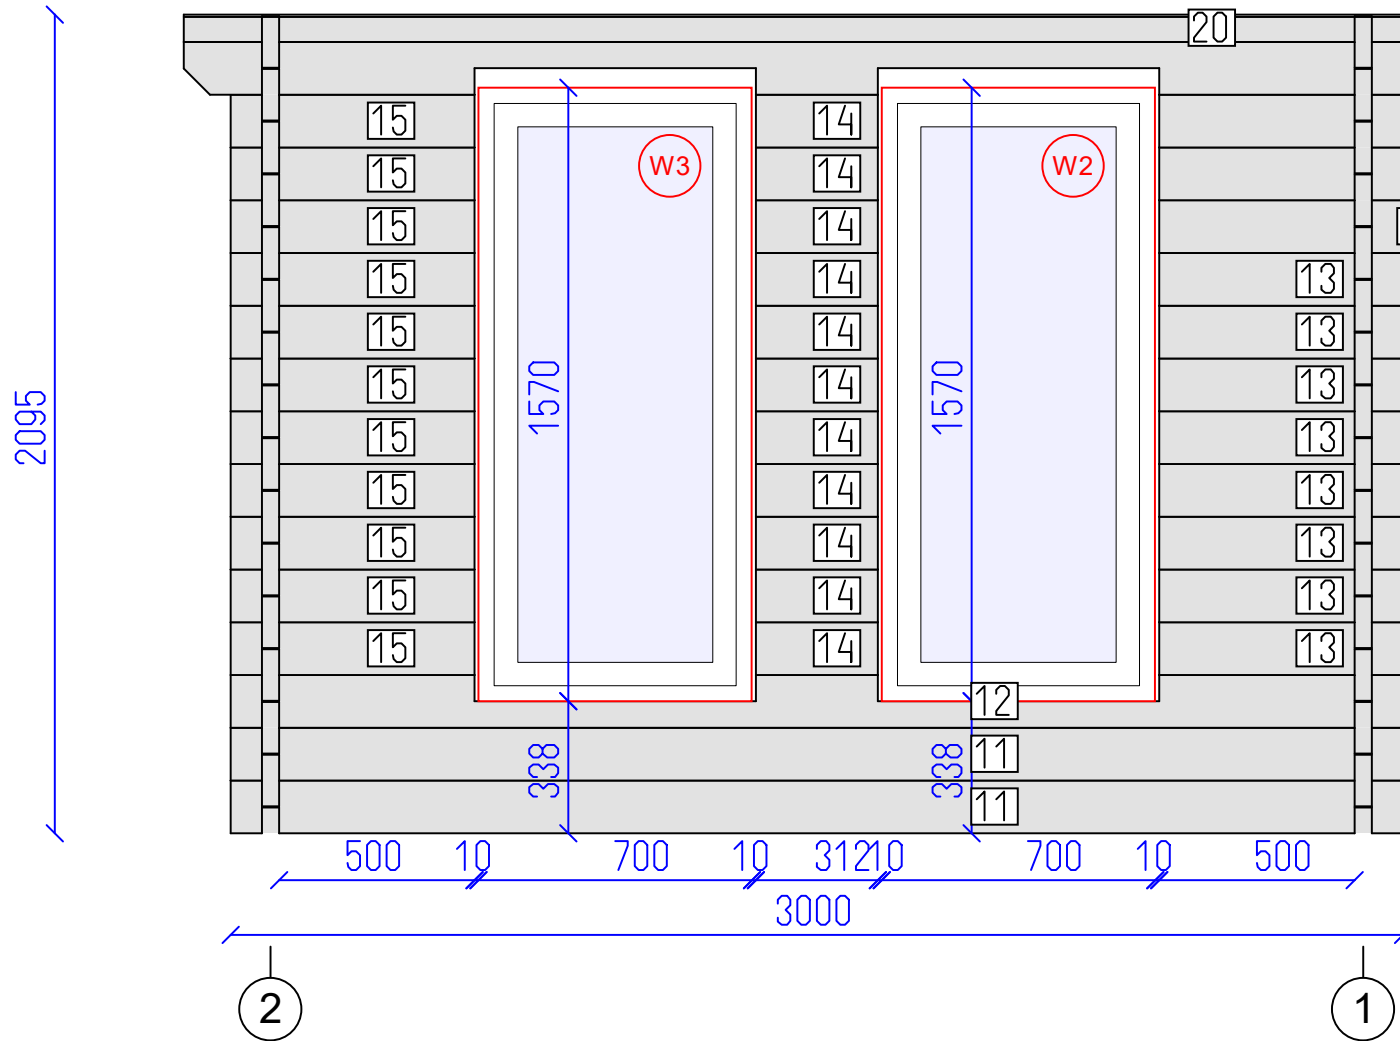


DETAILS

N	QTY
11	2
12	1
13	8
14	11
15	11
16	1
17	1
18	1
19	1
20	1

LIST OF ELEMENTS

- 11. Wall 135x44x3000
 - 12. Wall 135x44x3000
 - 13. Wall 135x44x624
 - 14. Wall 135x44x312
 - 15. Wall 135x44x624
 - 16. Wall 135x44x794
 - 17. Wall 135x44x1044
 - 18. Wall 135x44x1294
 - 19. Wall 135x44x4040
 - 20. Wall 70x44x4040
- Total 4.53 m²

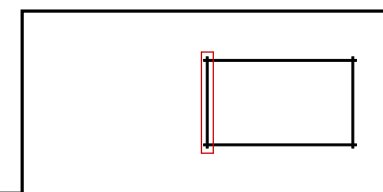

Corvara 5x3 44

Wall A


AND

4

7

SHEET

OF

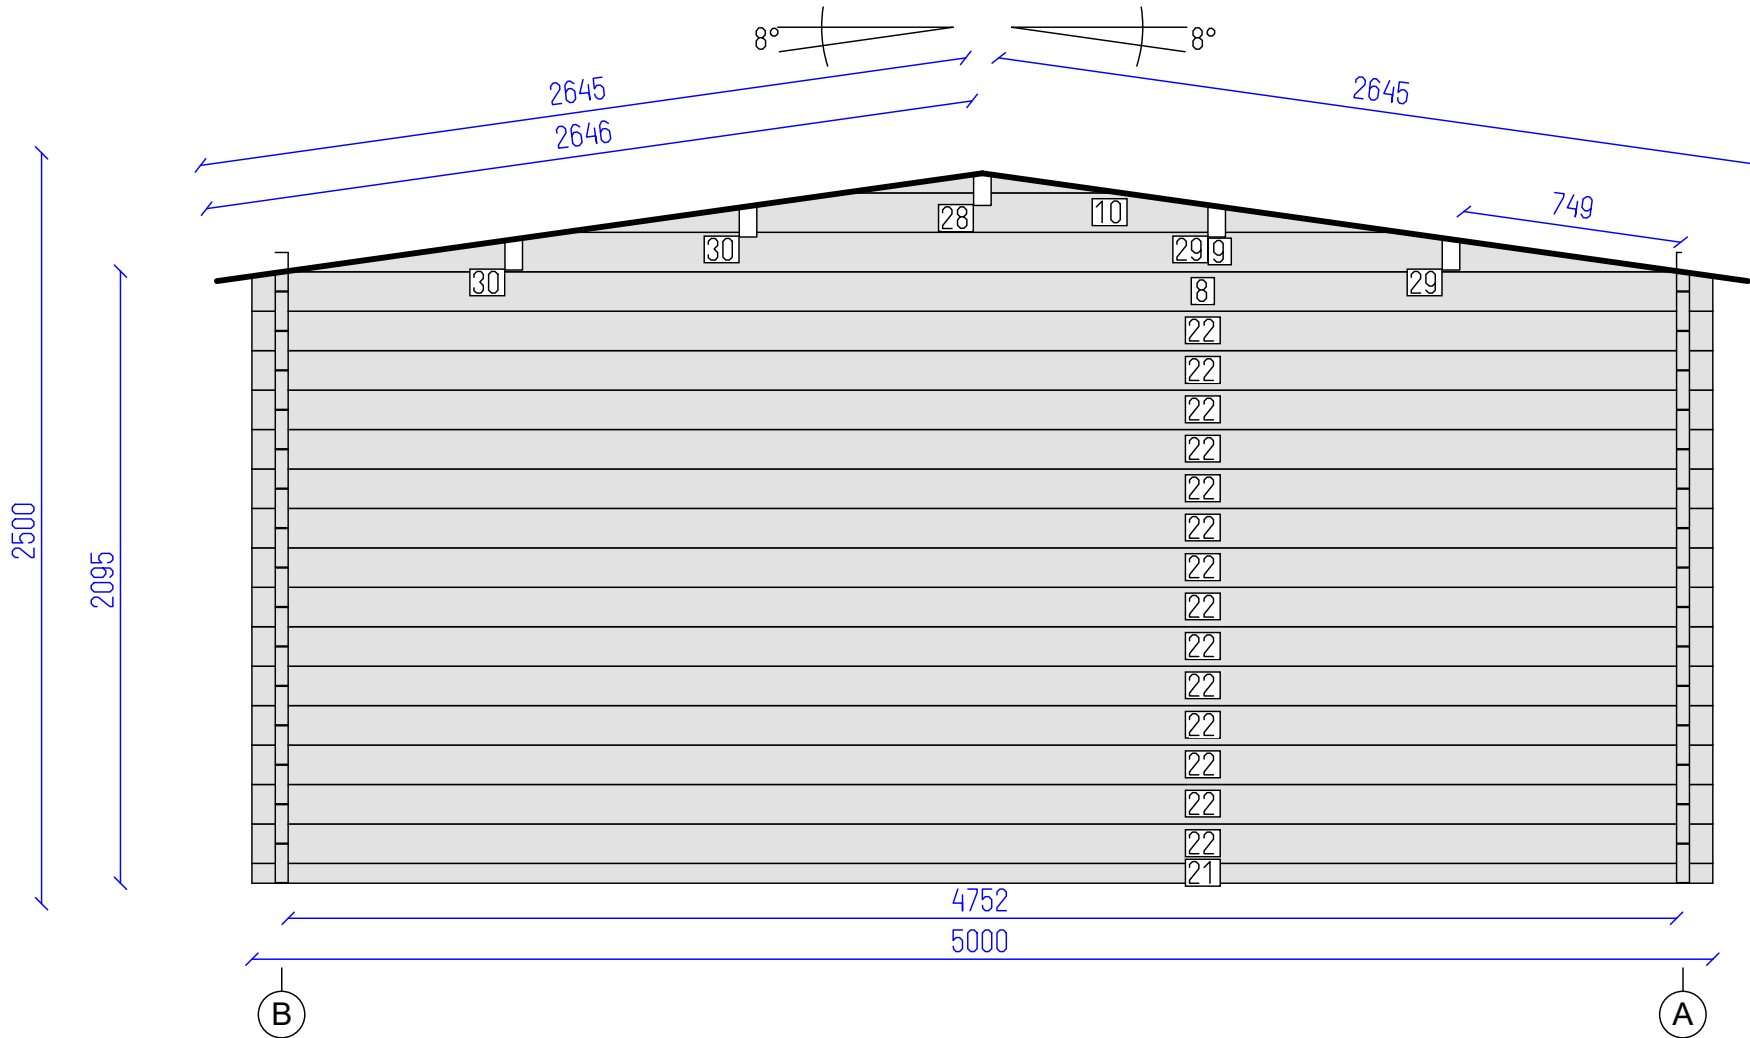


DETAILS


N	QTY
21	1
22	14
8	1
9	1
10	1
28	1
29	2
30	2

LIST OF ELEMENTS

- 21. Wall 68x44x5000
 - 22. Wall 135x44x5000
 - 8. Wall 135x44x5000
 - 9. Wall 135x44x4786
 - 10. Wall 135x44x2872
 - 28. Roof beam 140x70x4040
 - 29. Roof beam 140x70x4040
 - 30. Roof beam 140x70x4040
- Total 14.33 m²

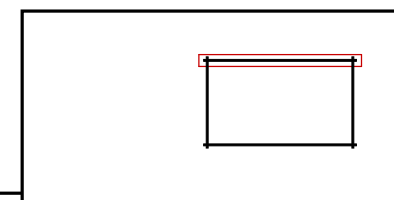

Corvara 5x3 44

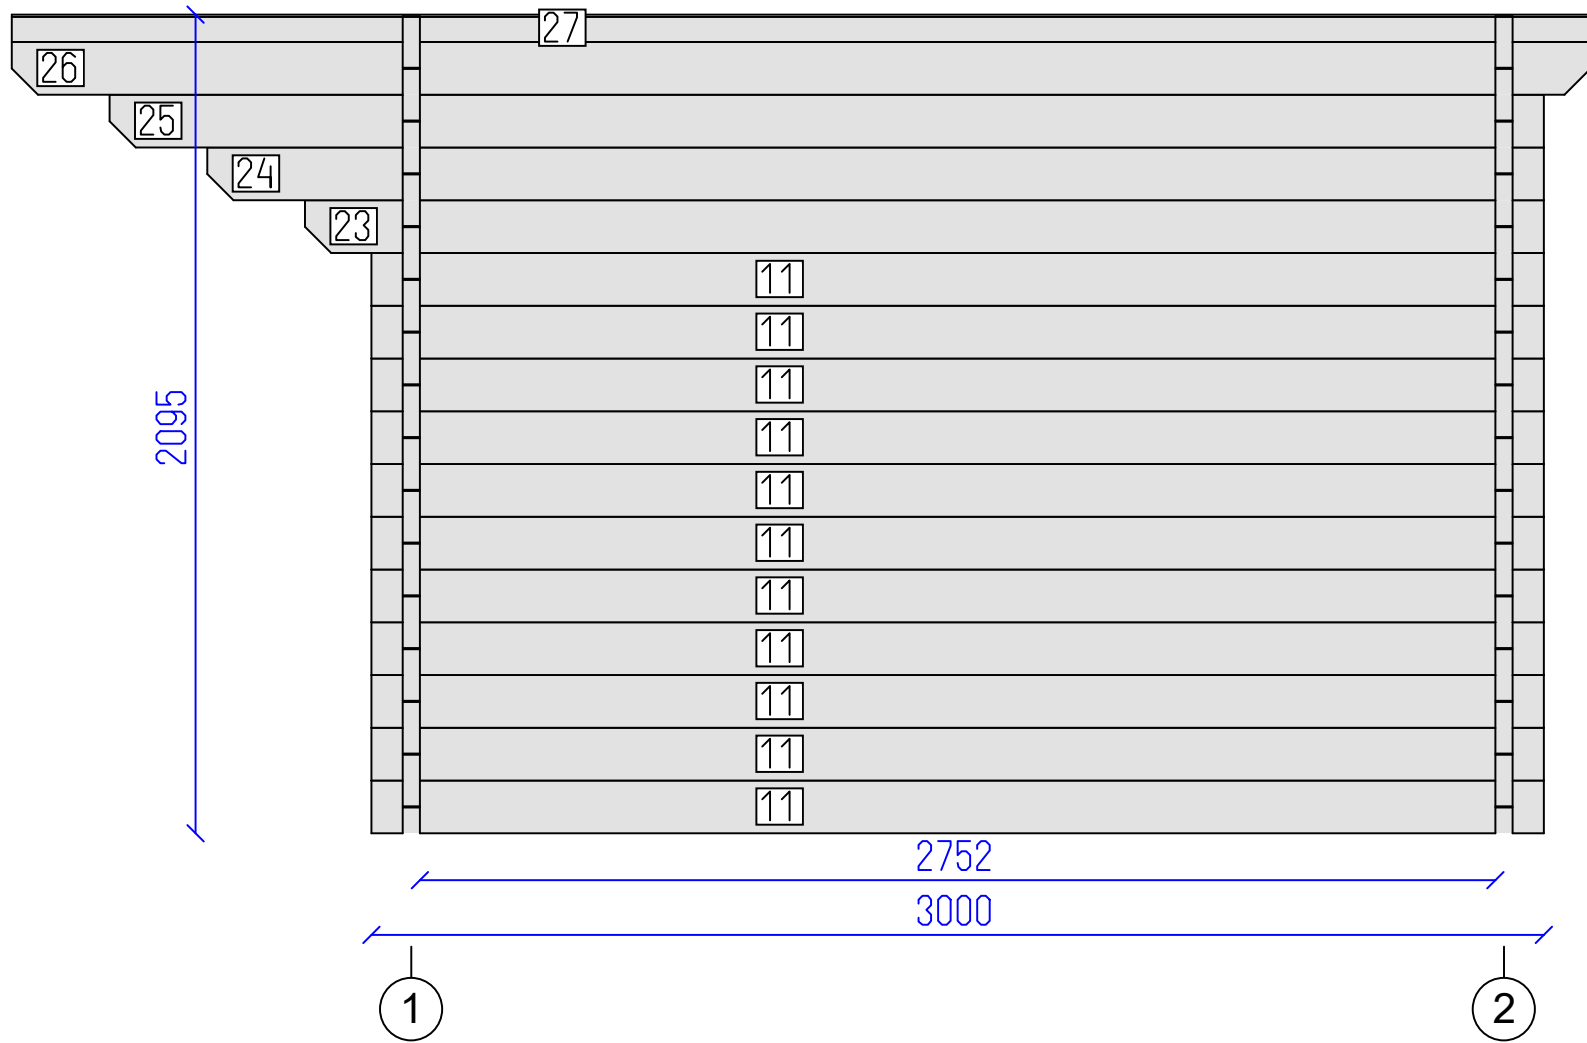


DETAILS

N	QTY
11	11
23	1
24	1
25	1
26	1
27	1

LIST OF ELEMENTS

- 11. Wall 135x44x3000
 - 23. Wall 135x44x3170
 - 24. Wall 135x44x3420
 - 25. Wall 135x44x3670
 - 26. Wall 135x44x4040
 - 27. Wall 70x44x4040
- Total 6.67 m²

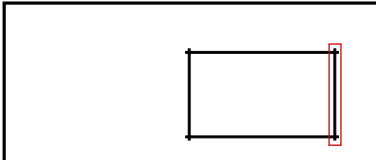

Corvara 5x3 44

Wall B

AND

6

7

SHEET OF

